



**Proposed South Elevation**  
Scale: 1:100

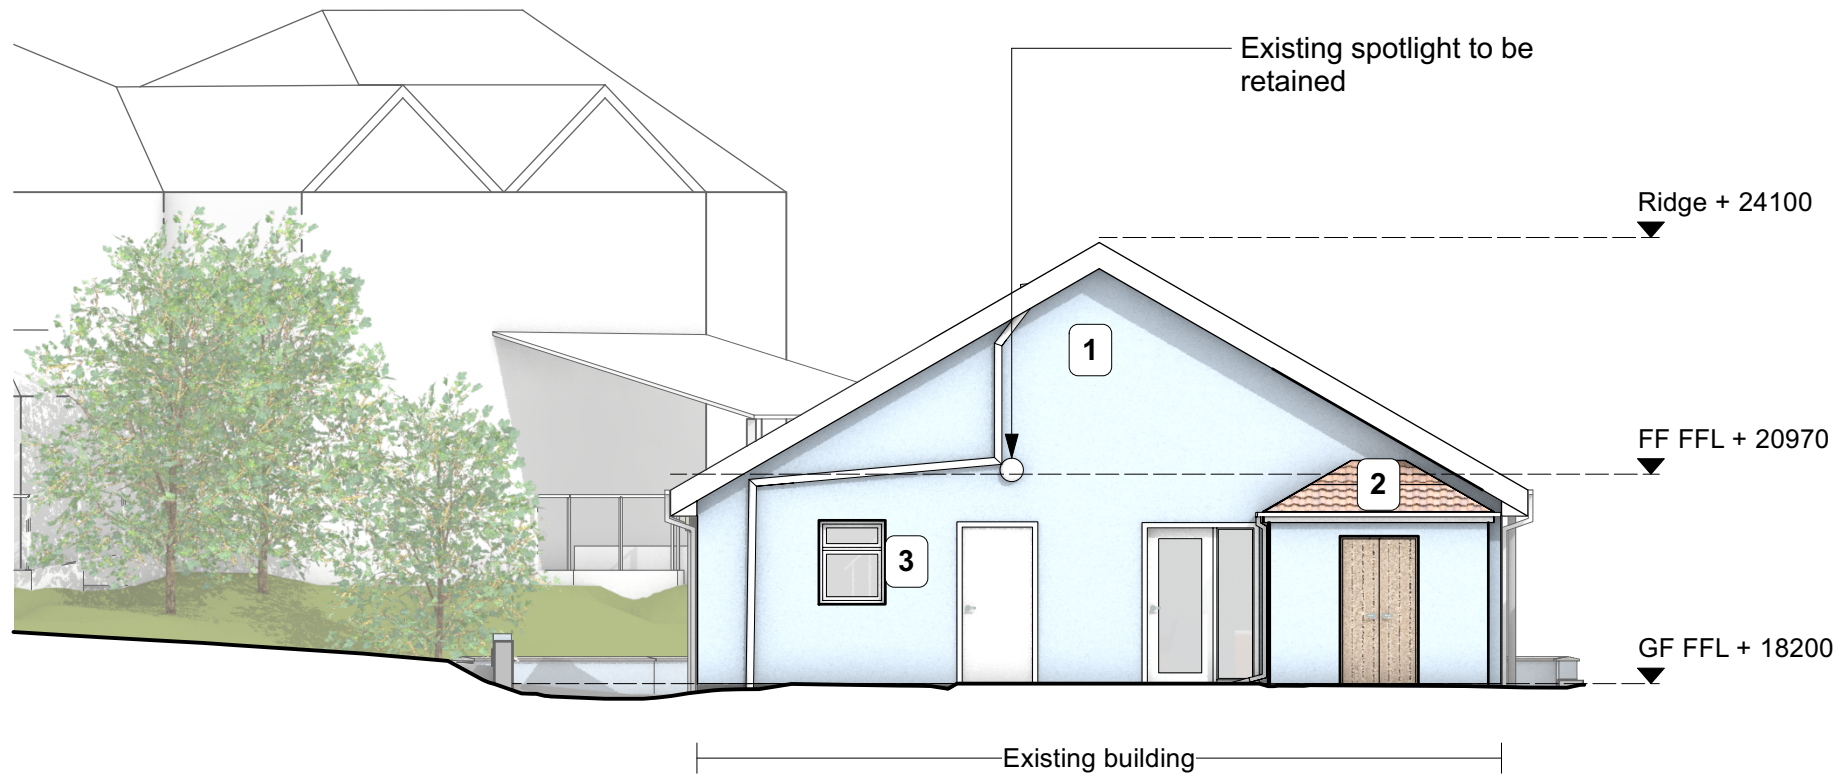

**Proposed West Elevation**  
Scale: 1:100

**ELEVATIONS KEY**

- |                              |  |
|------------------------------|--|
| 1 Existing painted render    | 5 Proposed painted render to match existing    |
| 2 Existing clay roof tiles   | 6 Proposed clay roof tiles to match existing   |
| 3 Existing uPVC windows      | 7 Proposed uPVC windows to match existing      |
| 4 Existing timber rooflights | 8 Proposed timber rooflights to match existing |

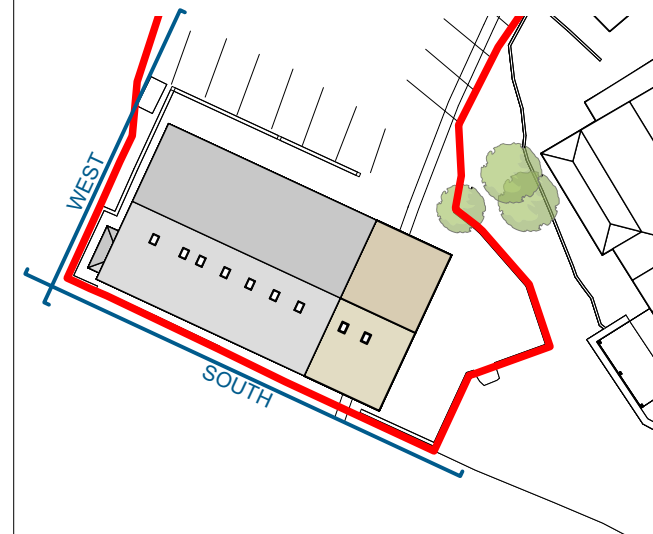

**Proposed Key Plan**  
Scale: 1:500

Rev	Date	Initial	Revision Notes
P02	24/04/2025	JS	Planning Issue
P01	28/03/2025	JS	Issued for comment
<b>Drawn By:</b>		<b>Checked By:</b>	
JS		EB	
<b>Scale:</b>		1:100 @ A3	

<b>Sheet No.</b>	<b>Rev.</b>
SL_Project ID _ Type _ Number	
SL_P24035_DWG_0_PR31	P02