



- NOTES:
- 01 Roof: Slate tiles
  - 02 Walls: Pebbledash
  - 03 Windows: UPVC White
  - 04 Fascia to rear: UPVC White
  - 05 Gutter: UPVC Black




Front Elevation

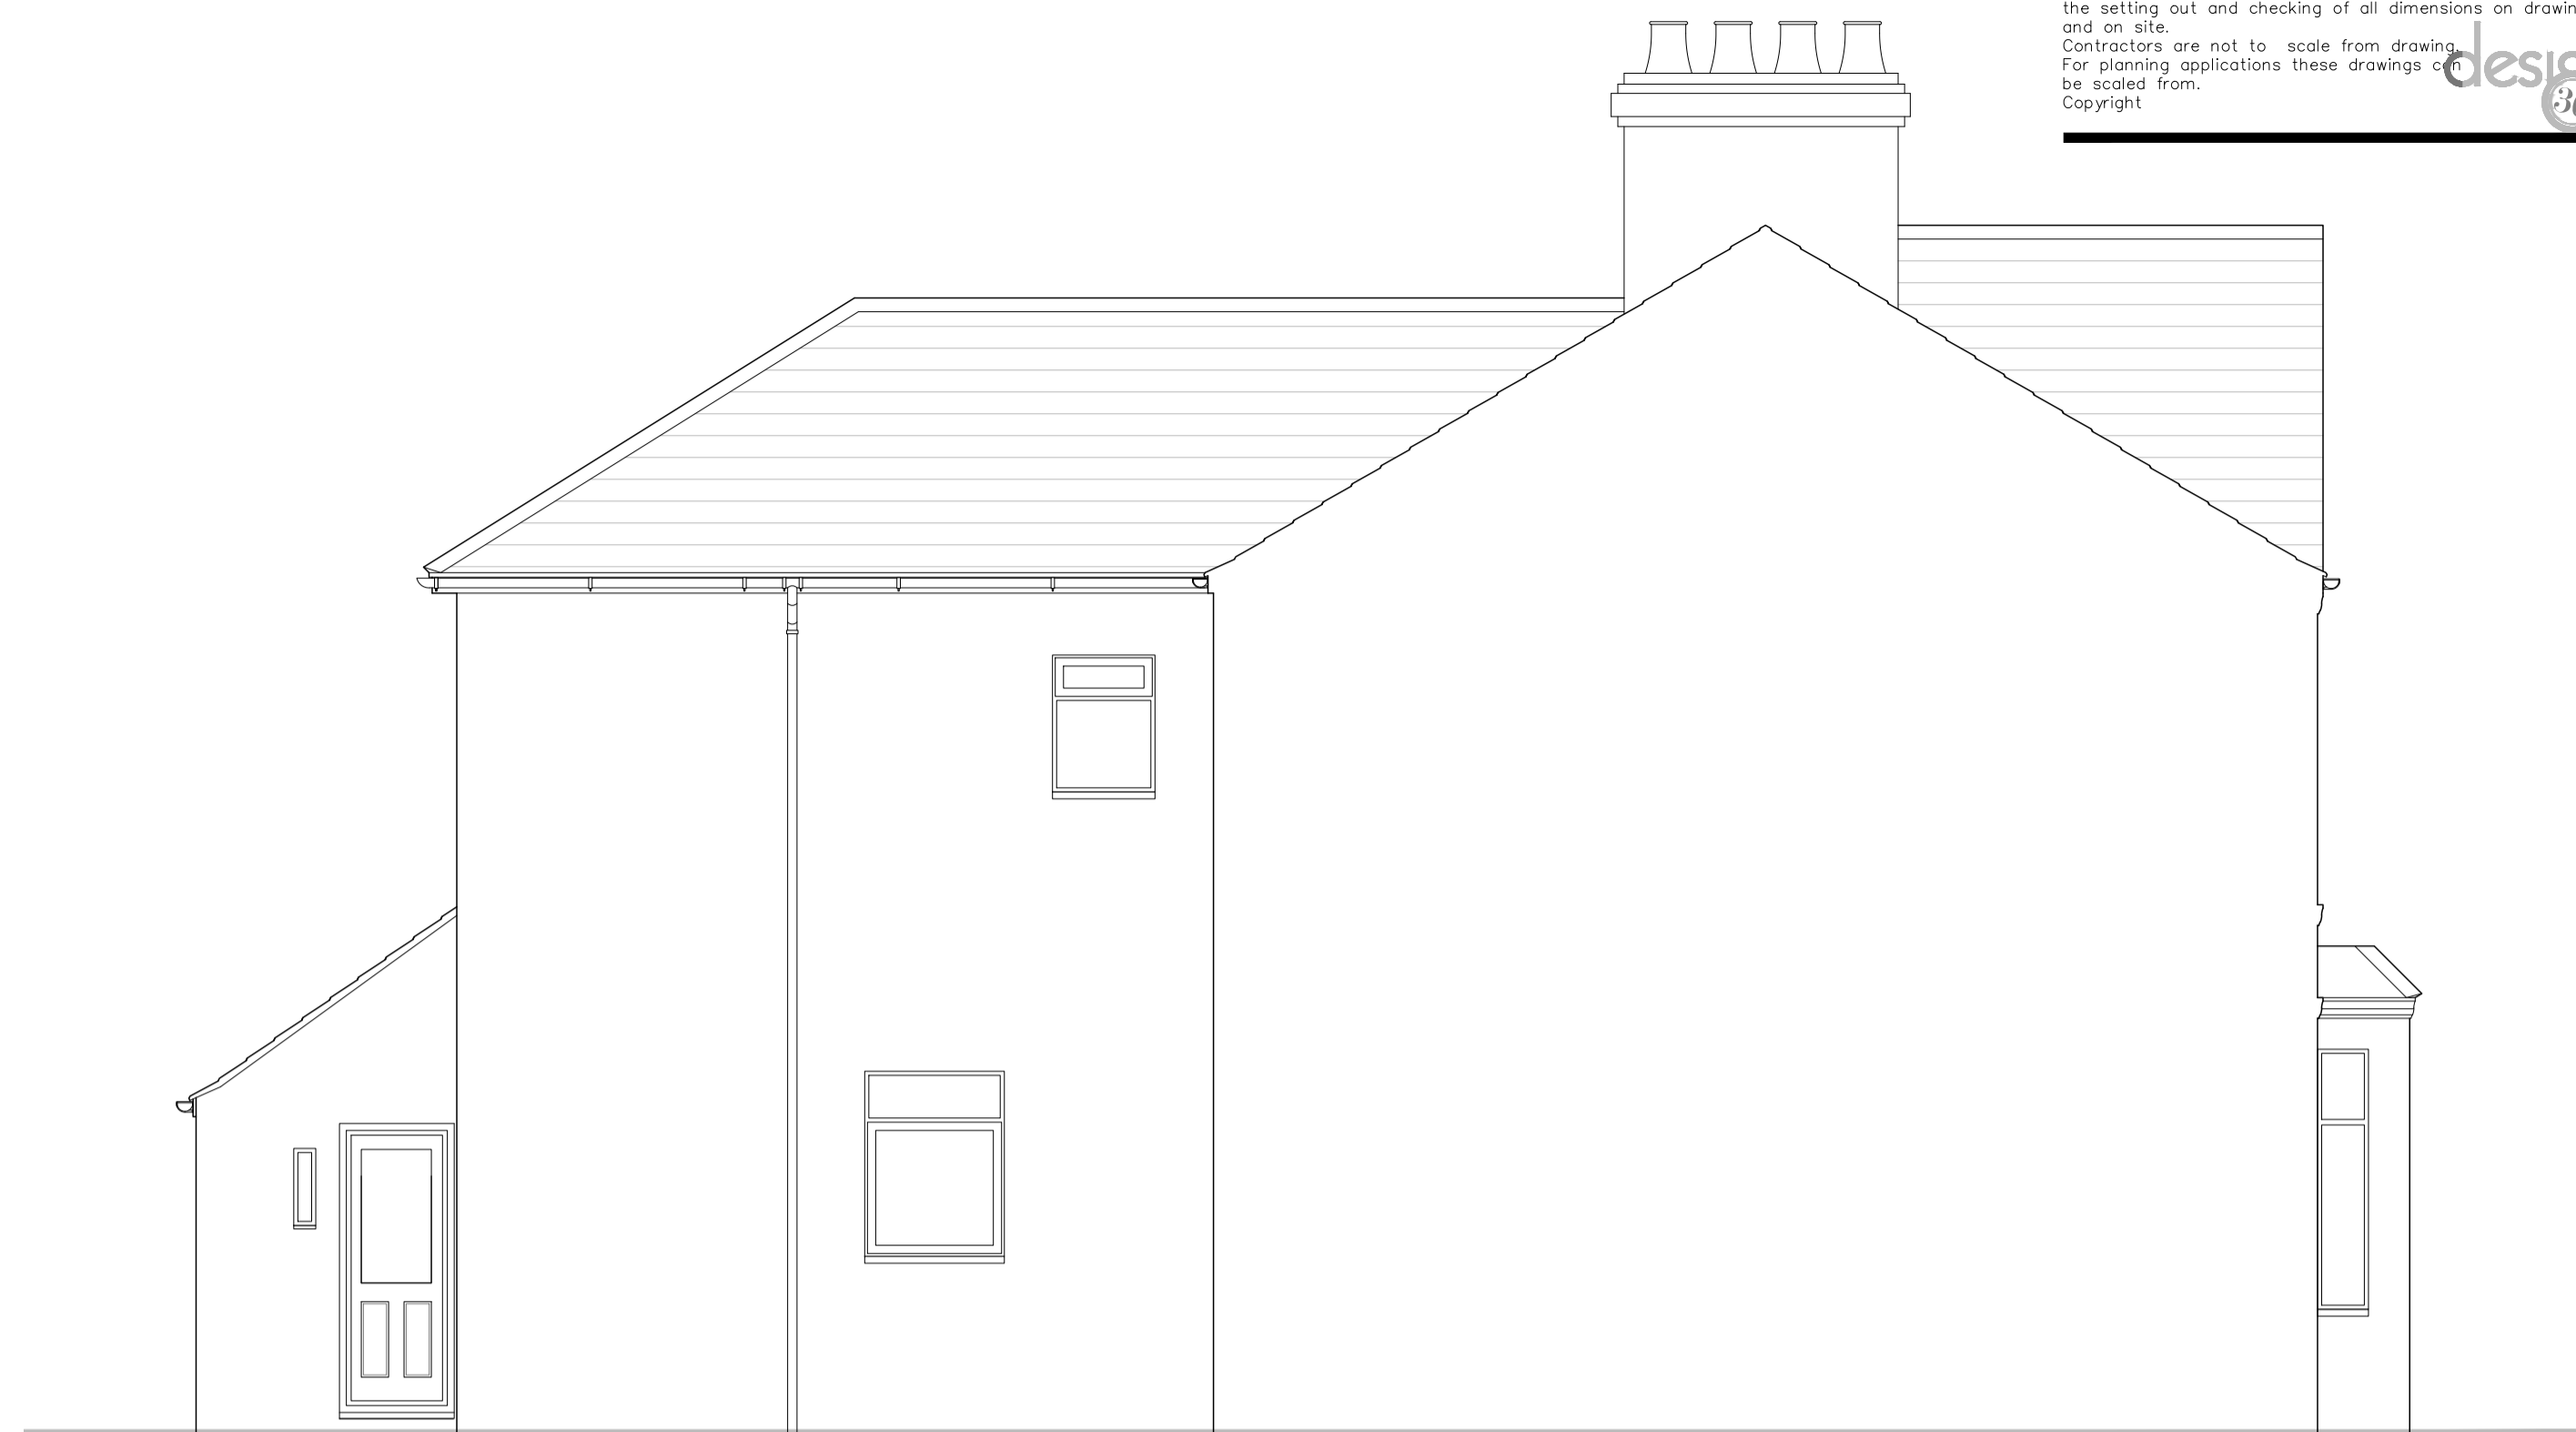


Side Elevation/ Section

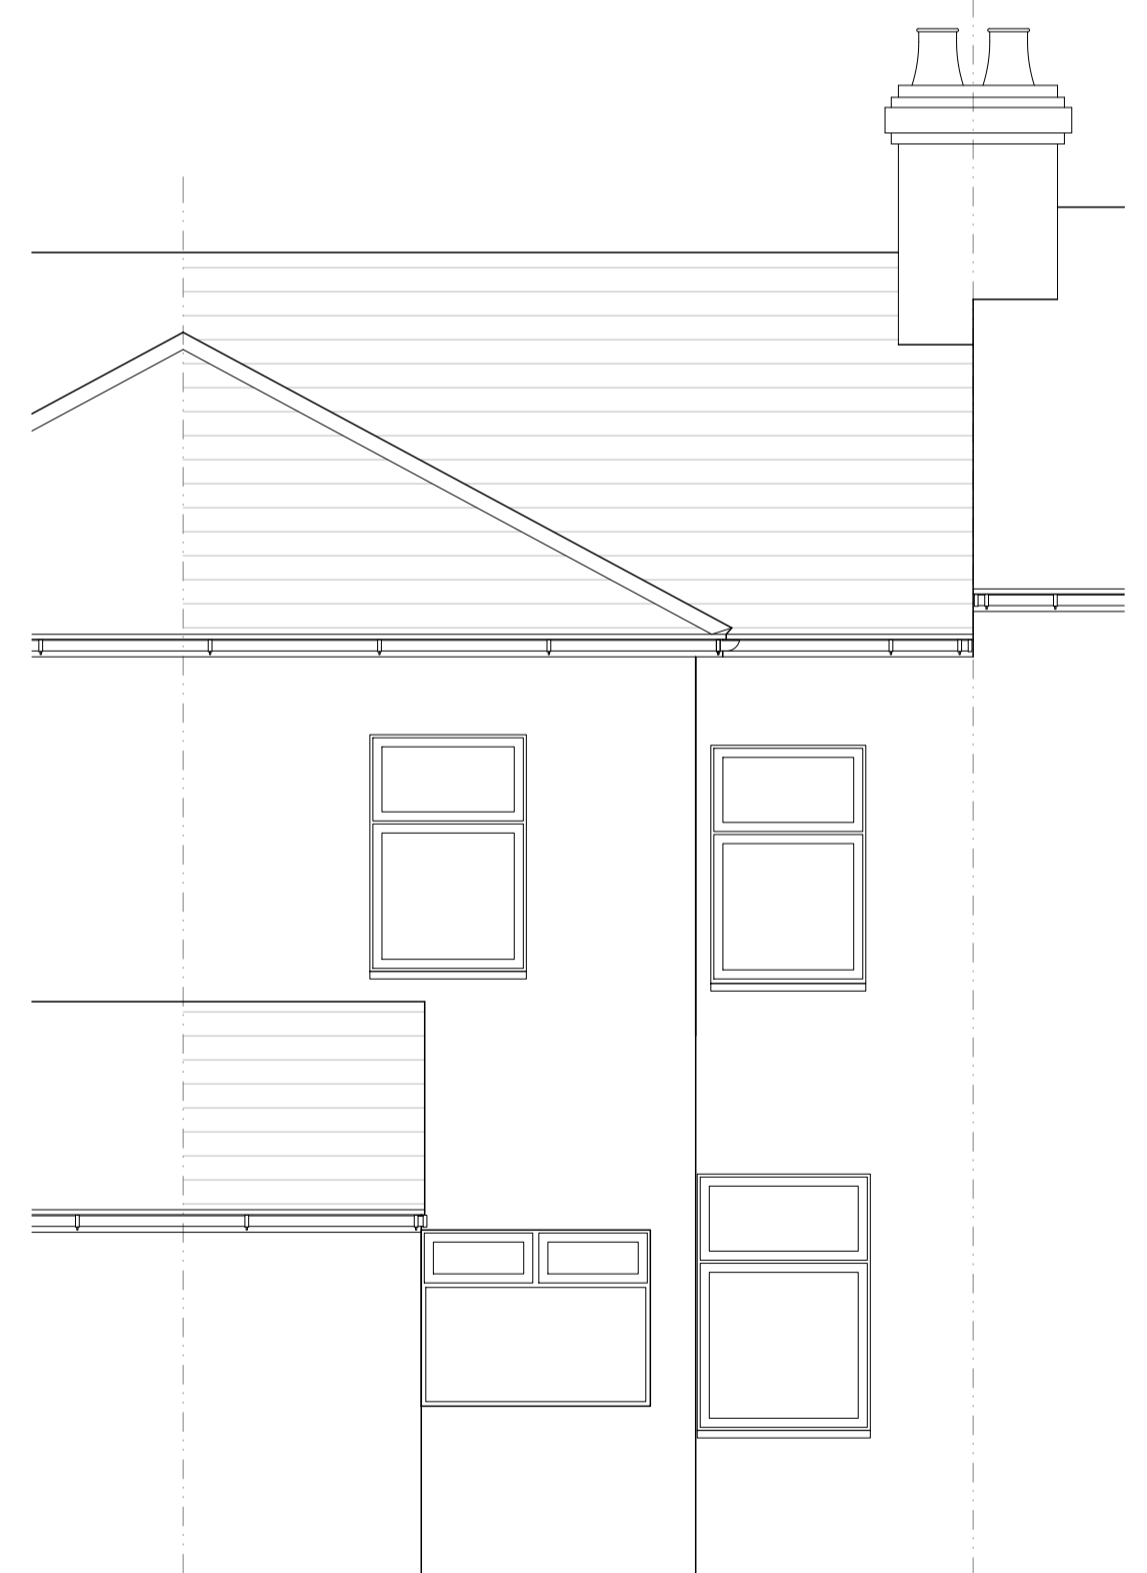


Rear Elevation

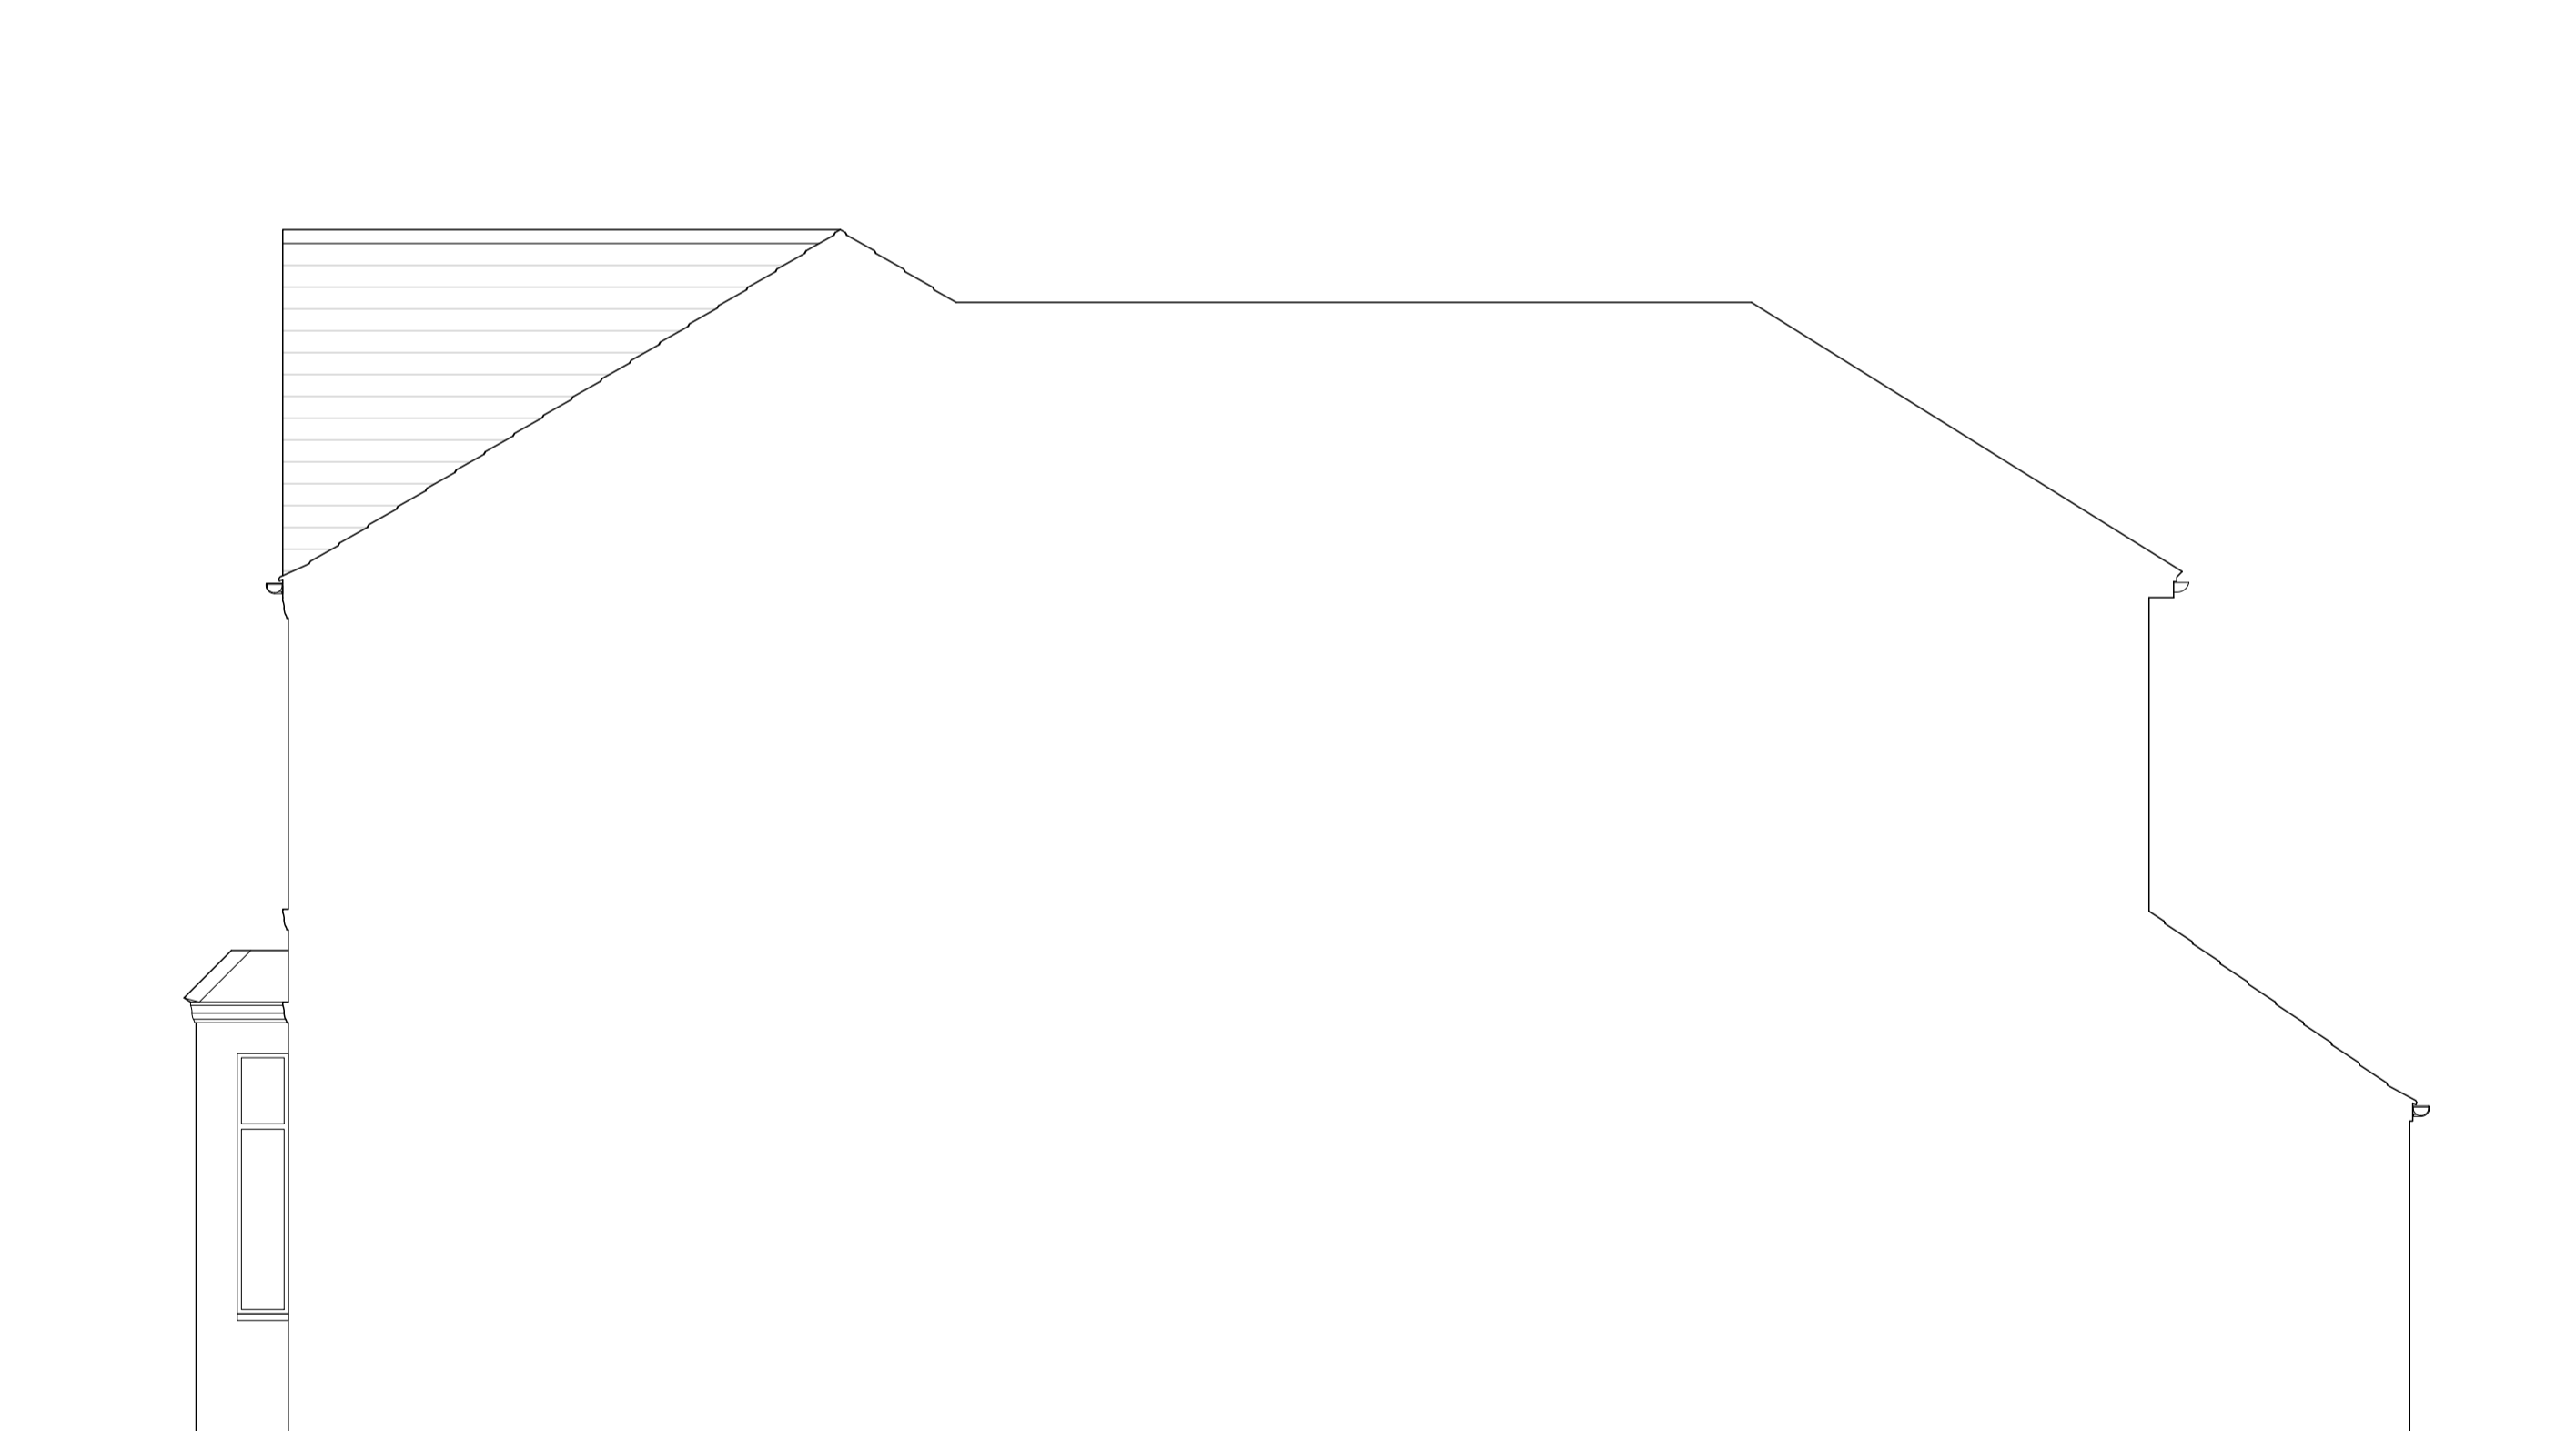

Side Elevation/ Section

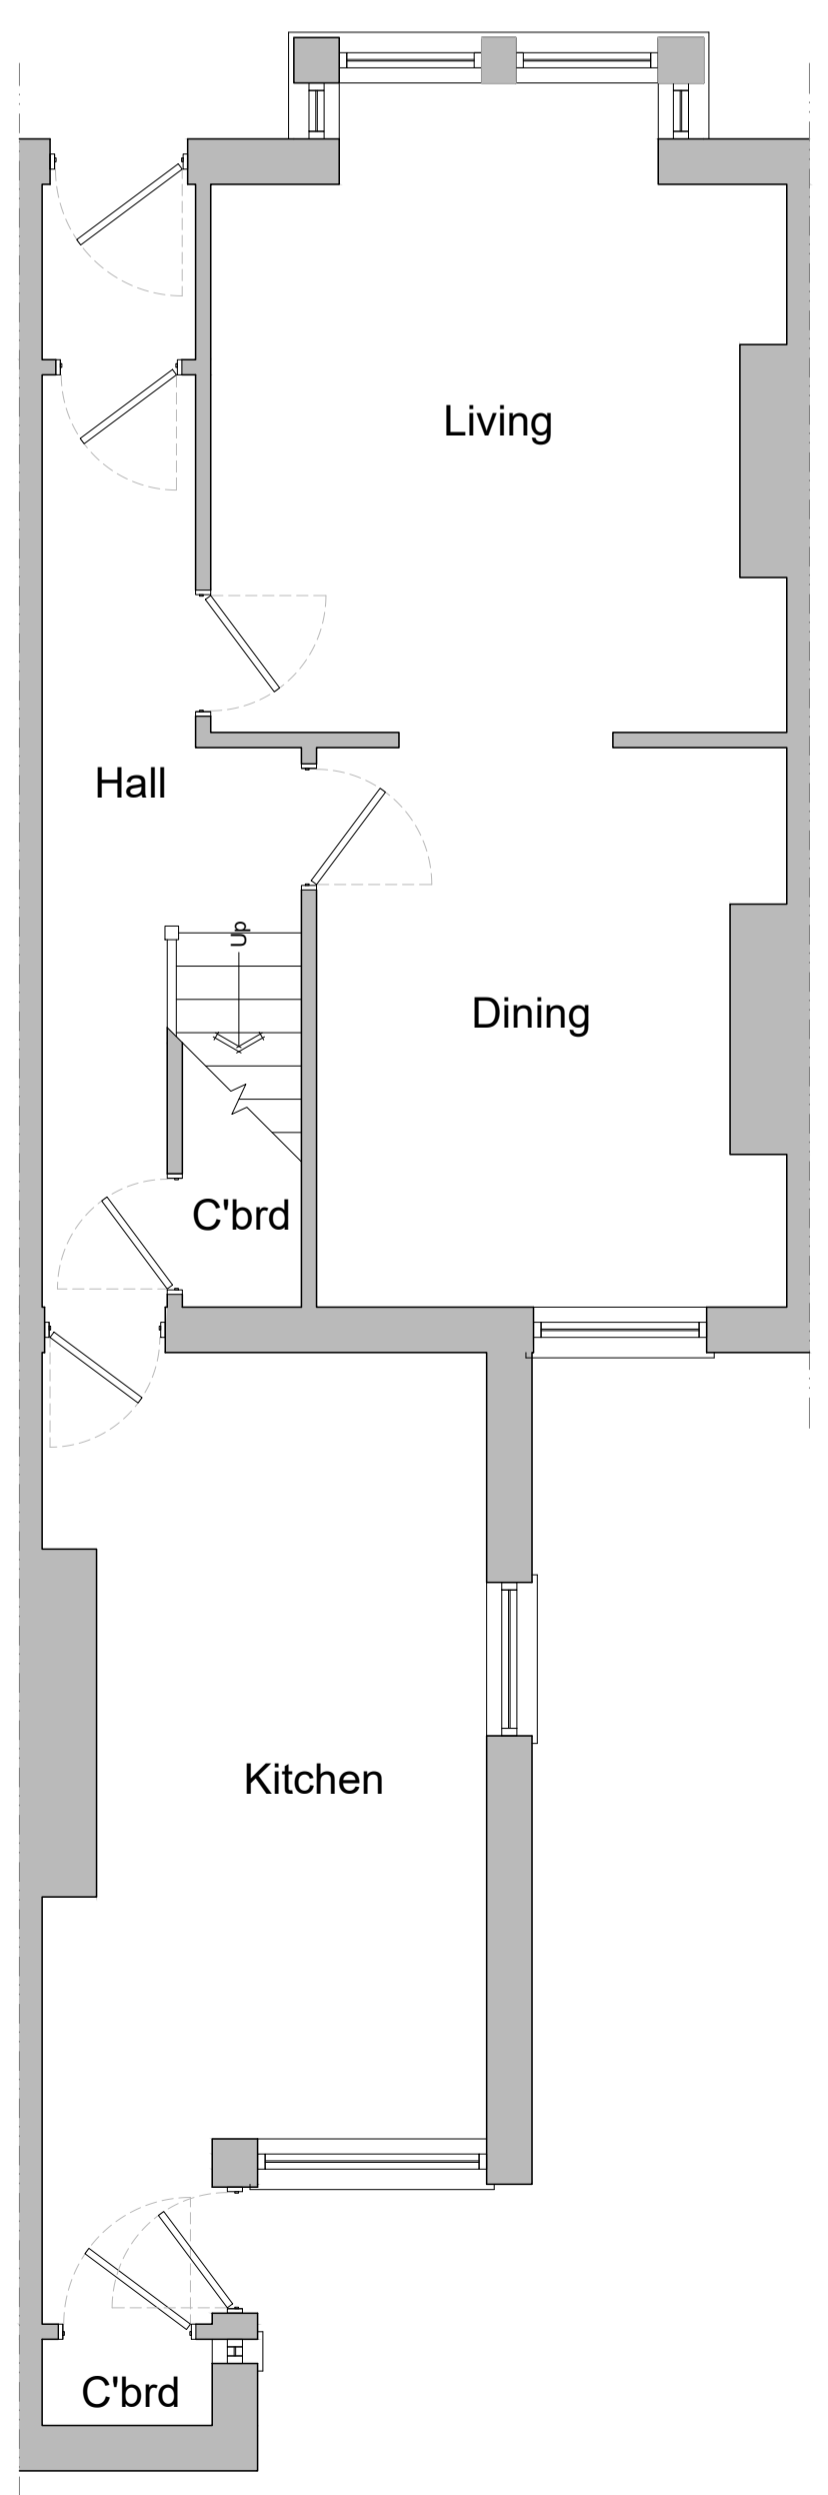

Ground Floor

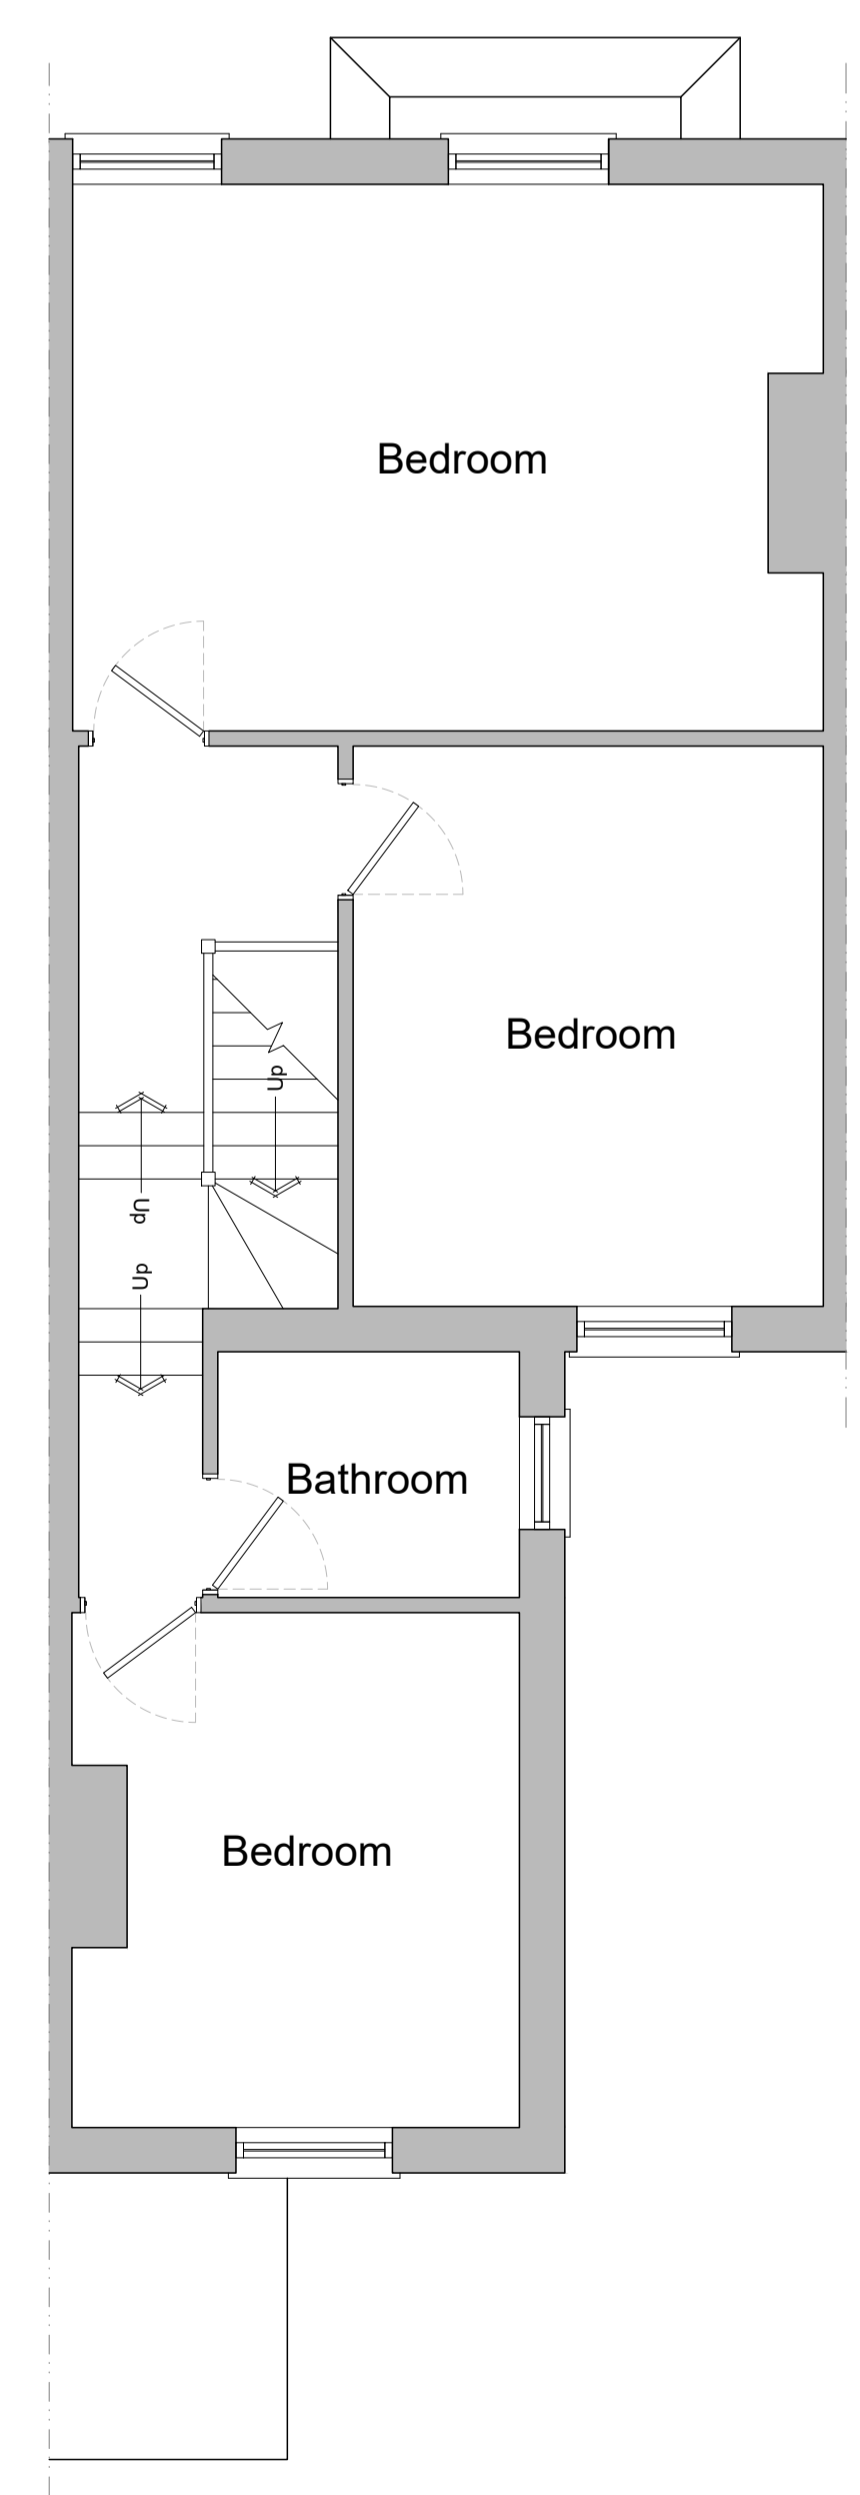

First Floor

PROJECT:			
176 Caerleon Road			
TITLE:			
Existing Plans & Elevations			
SCALE:	DATE:	DRAWN BY:	
1:50@A1	Oct' 2024	JM	
DRAWING NUMBER:	REVISION:		
4333.PL.03	A		

