




The contractor will be held responsible for the accuracy of the setting out and checking of all dimensions on drawings and on site. Contractors are not to scale from drawings. For planning applications these drawings can be scaled from. Copyright




Front Elevation

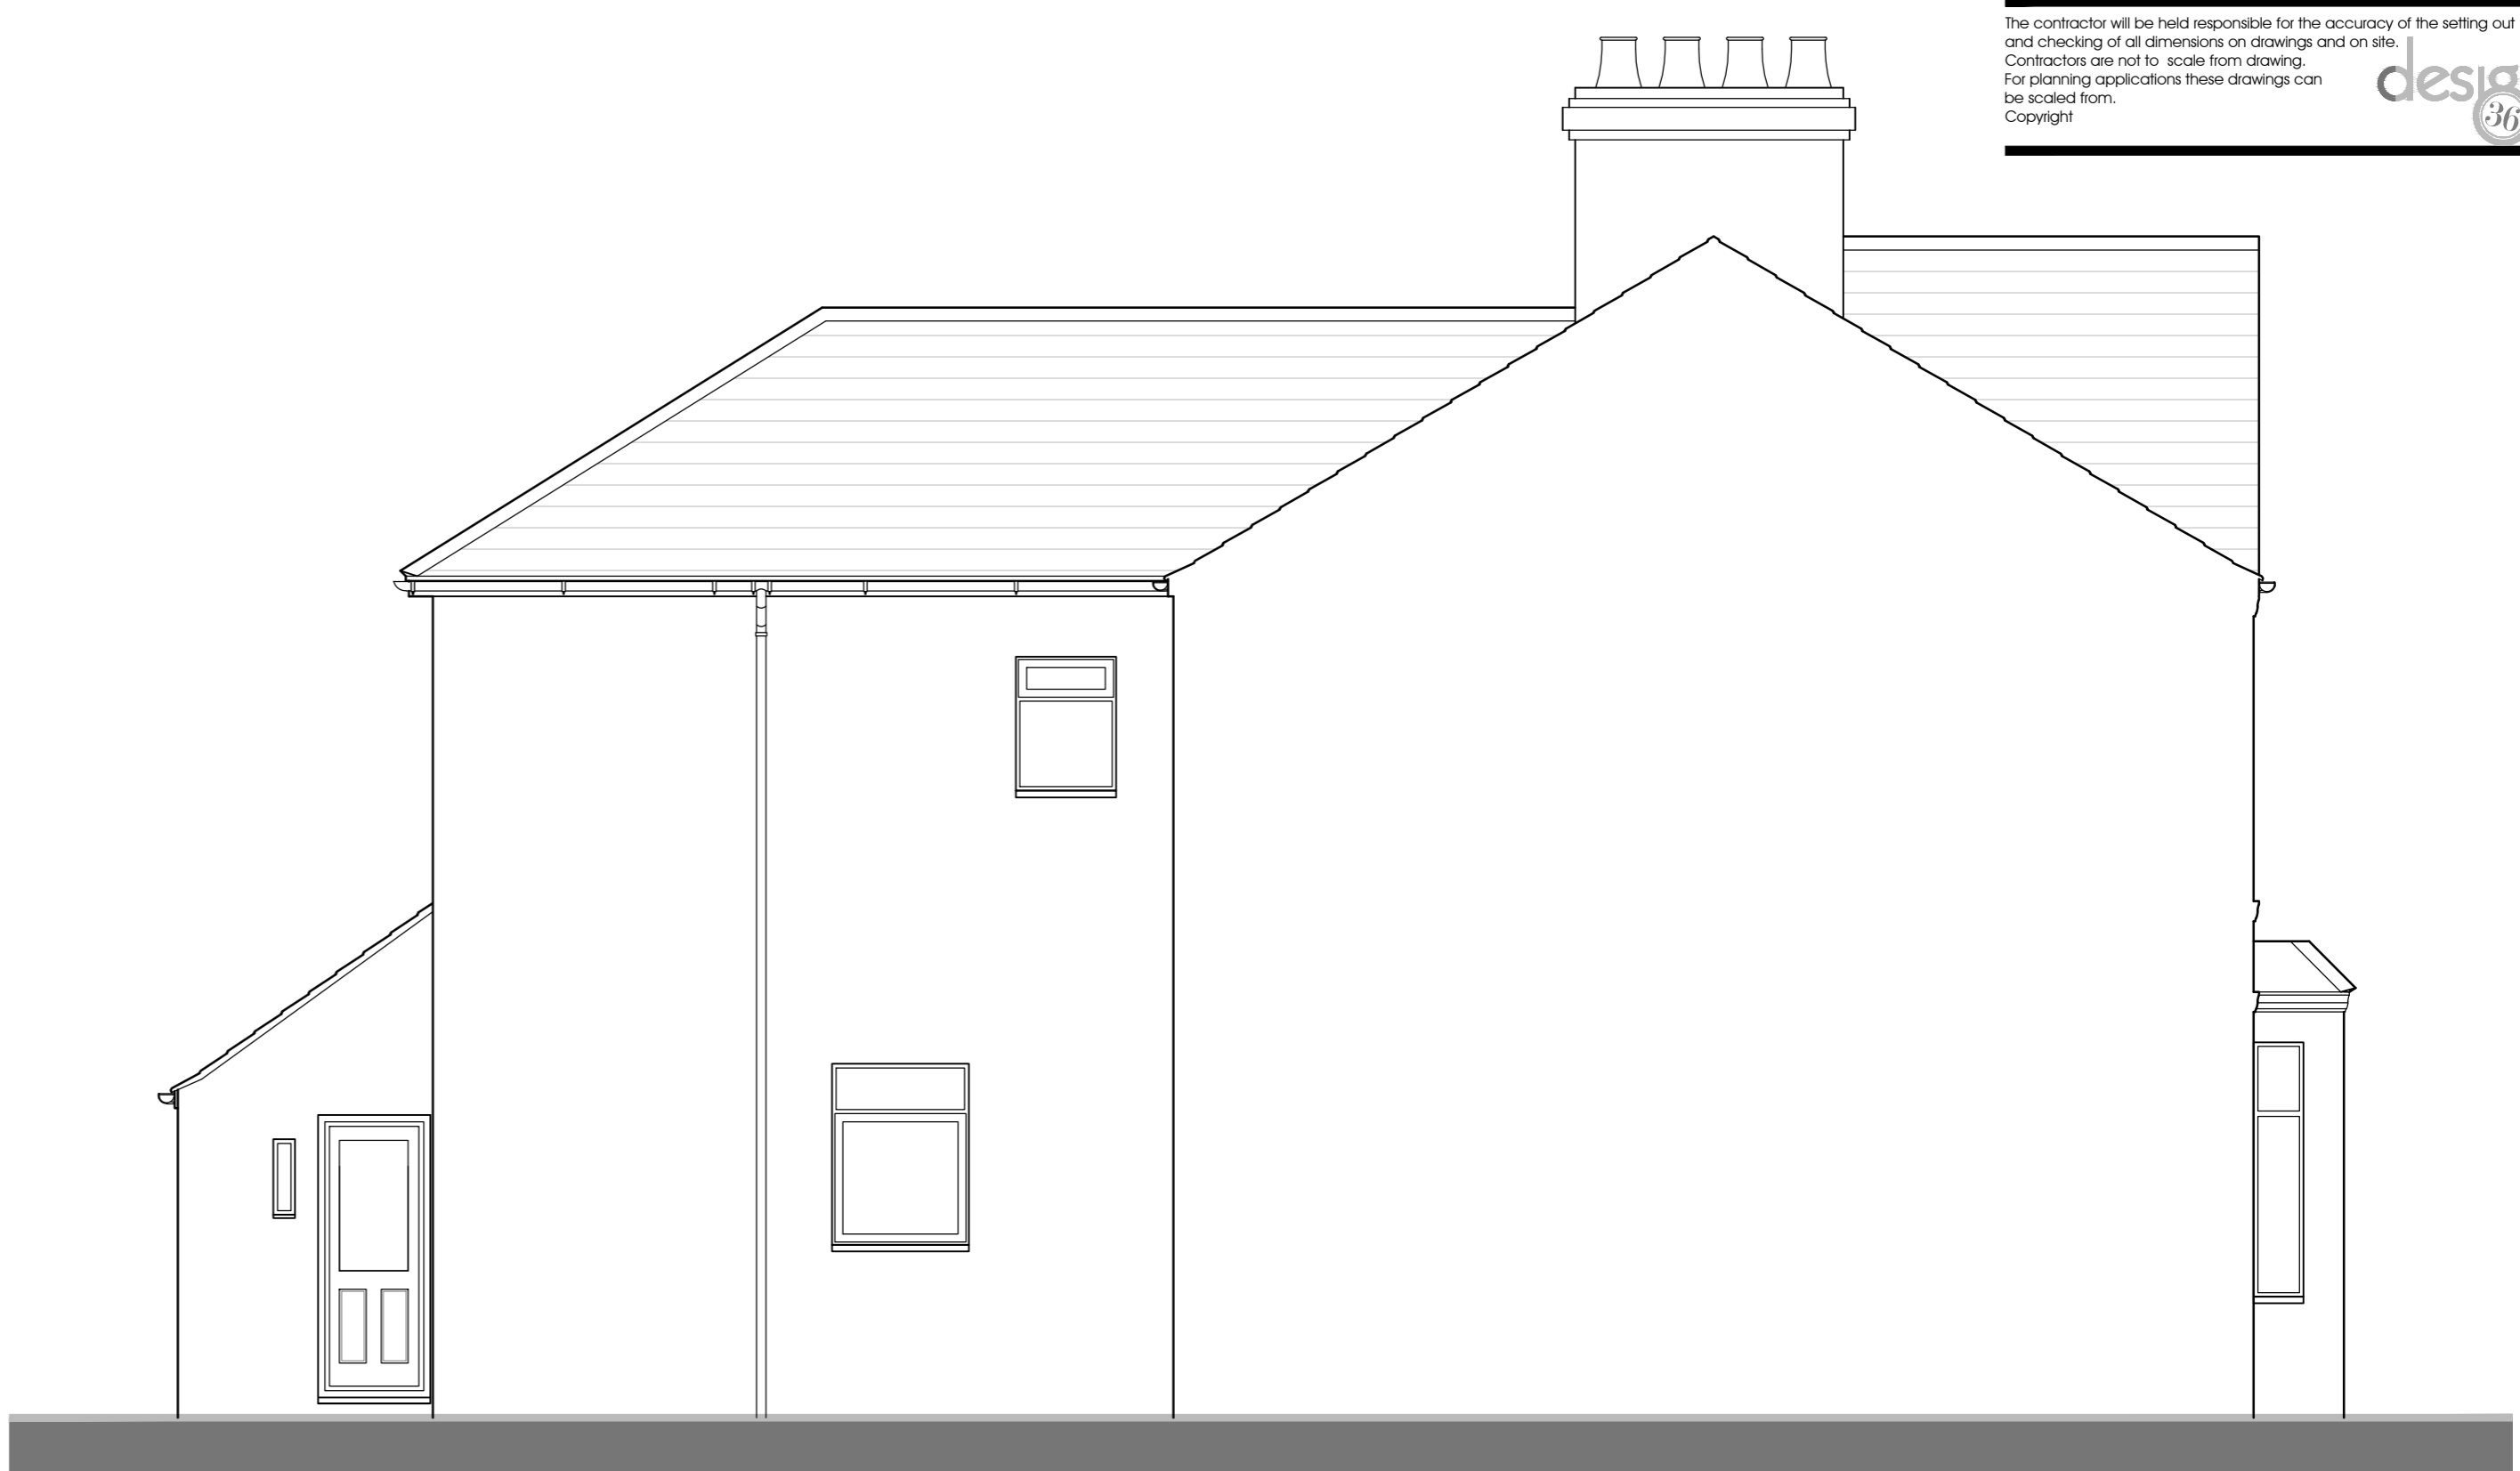

Side Elevation/ Section

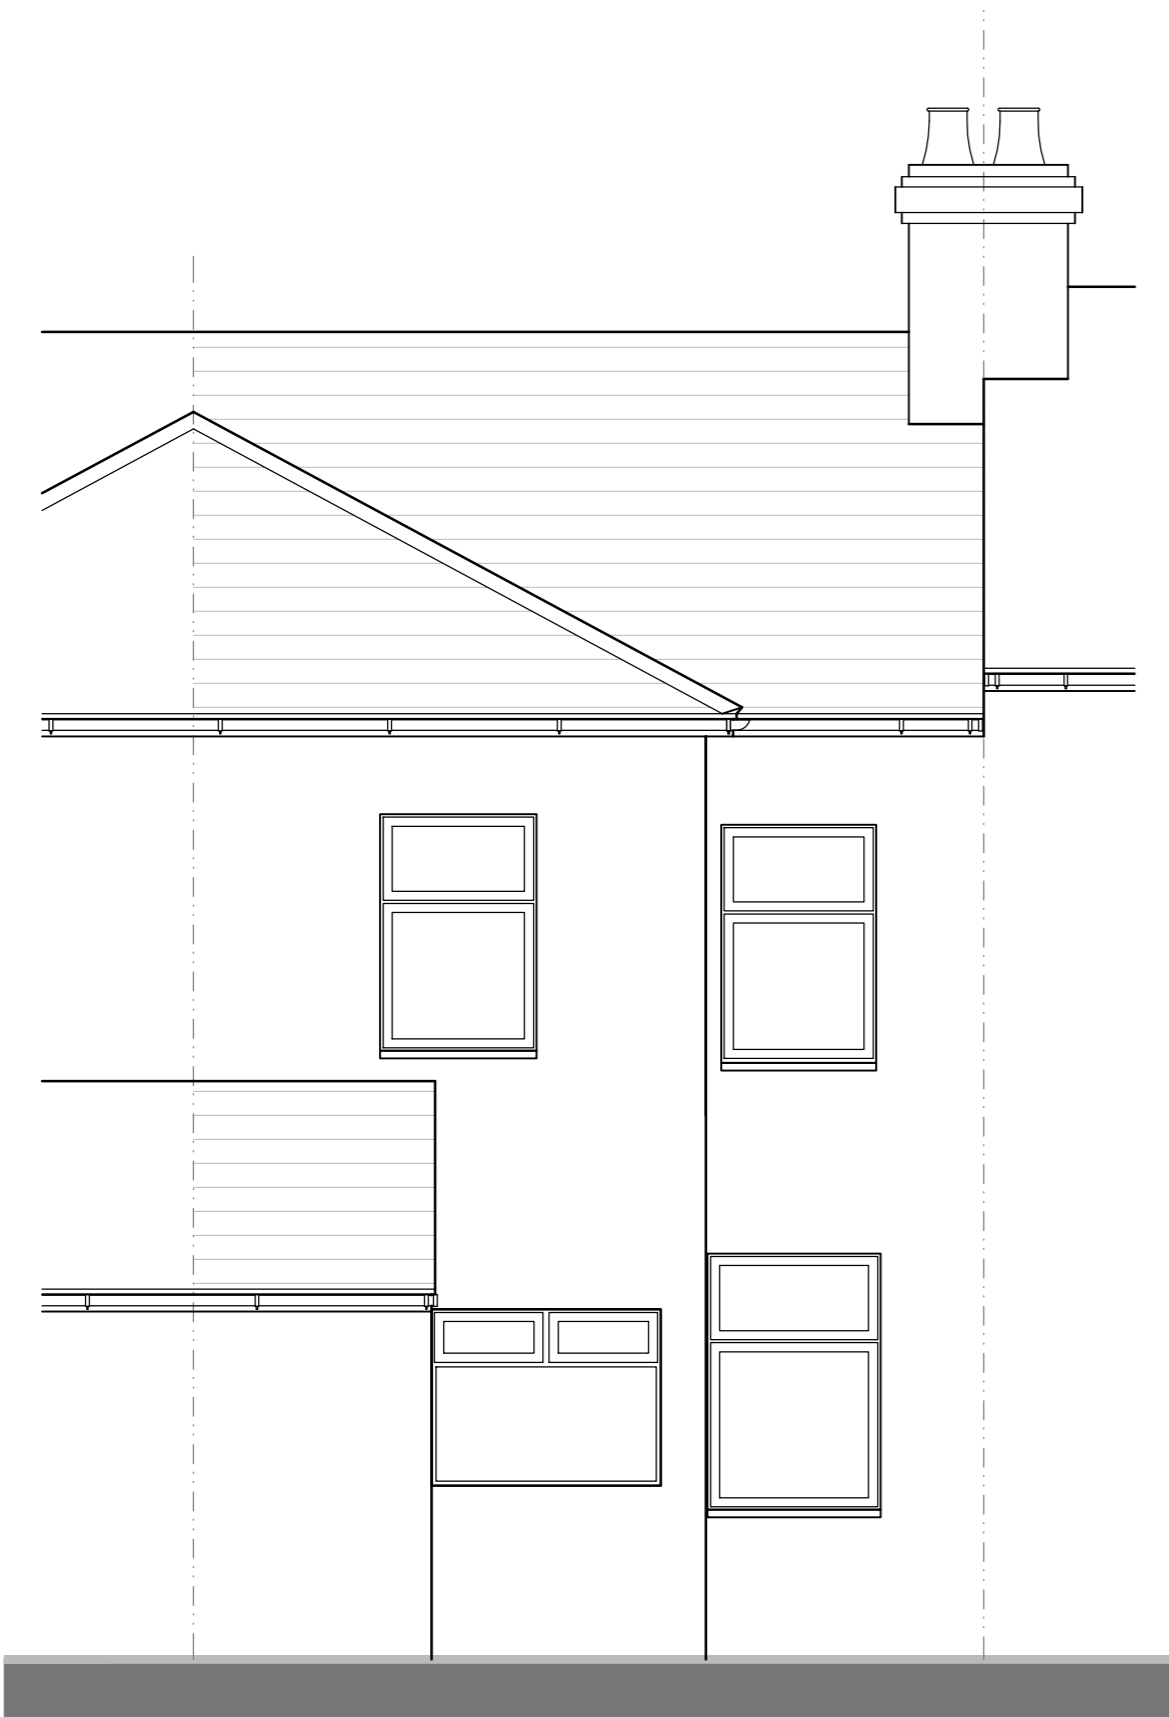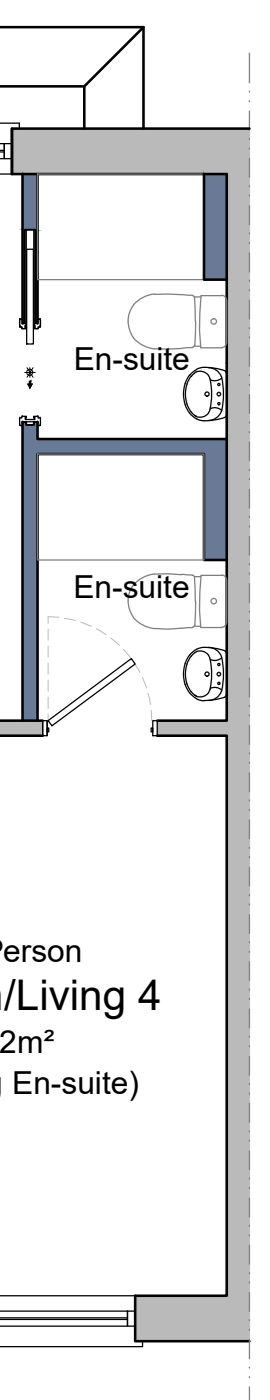

Rear Elevation

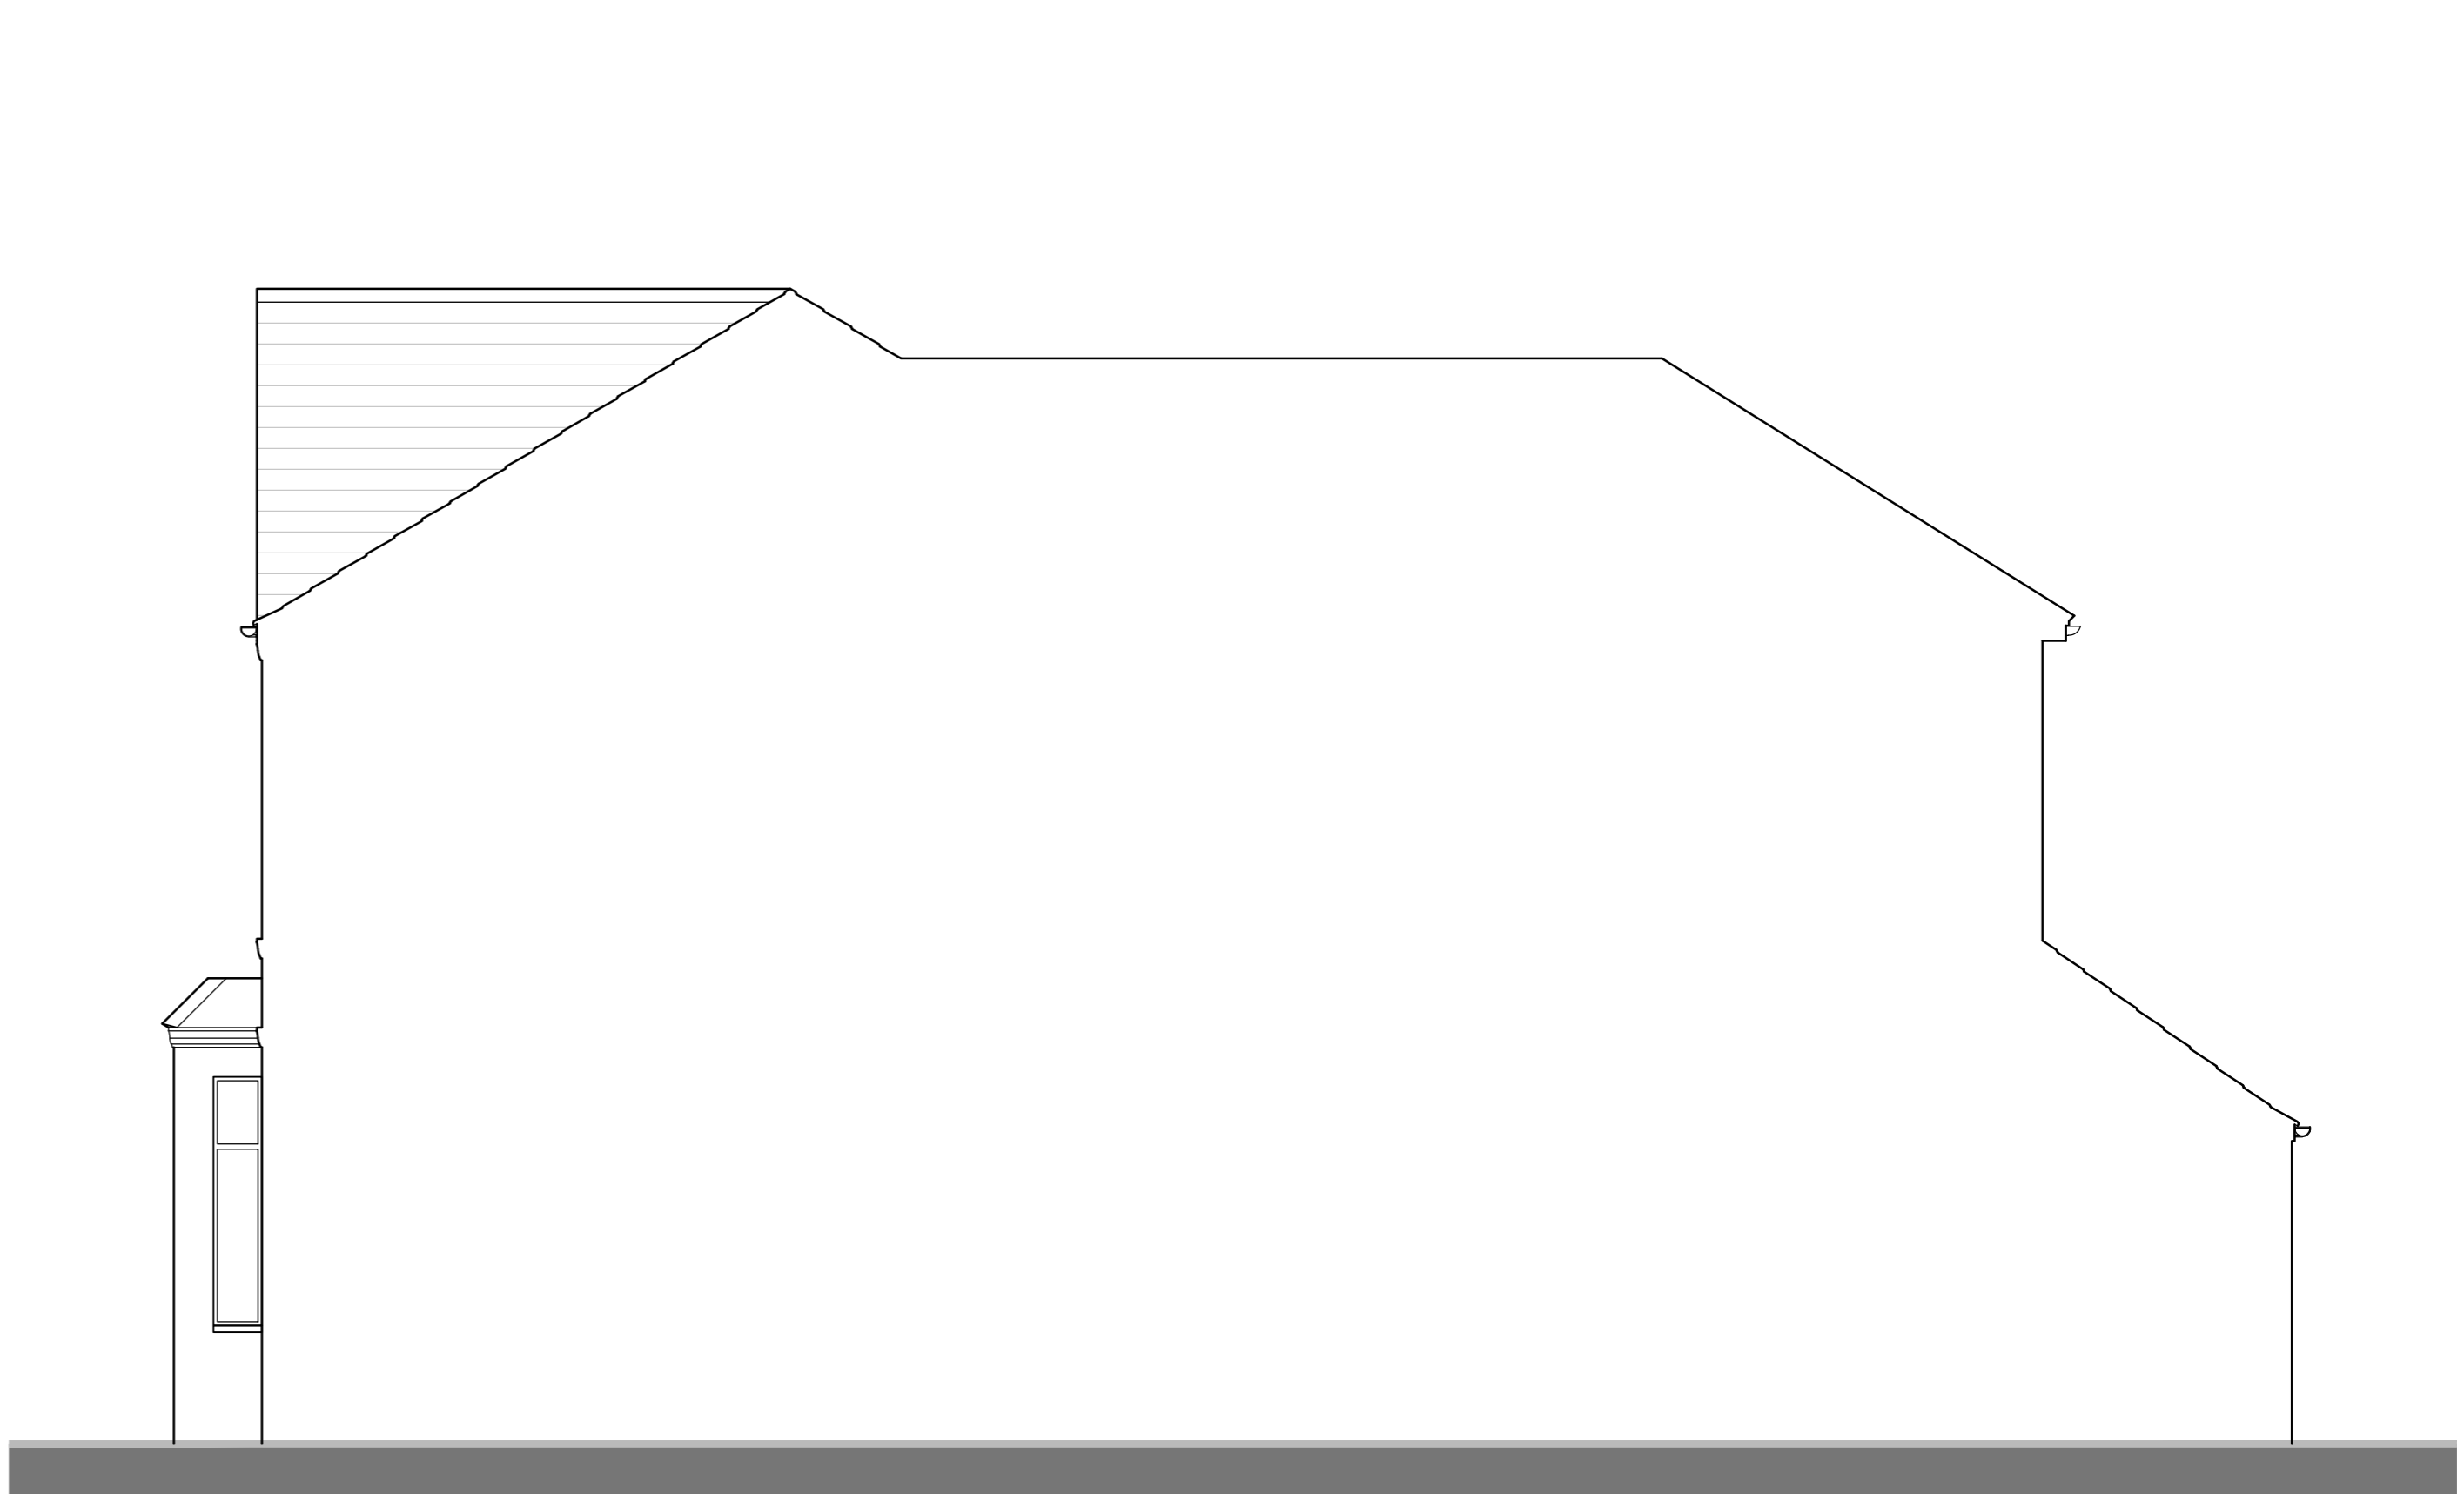

Side Elevation/ Section

PROJECT:
176 Caerleon Road

TITLE:
Proposed Plans & Elevations

SCALE: 1:50@A1 DATE: Oct' 2024 DRAWN BY: JM

DRAWING NUMBER: 4333.PL.04 REVISION: B

