



First Floor Plan

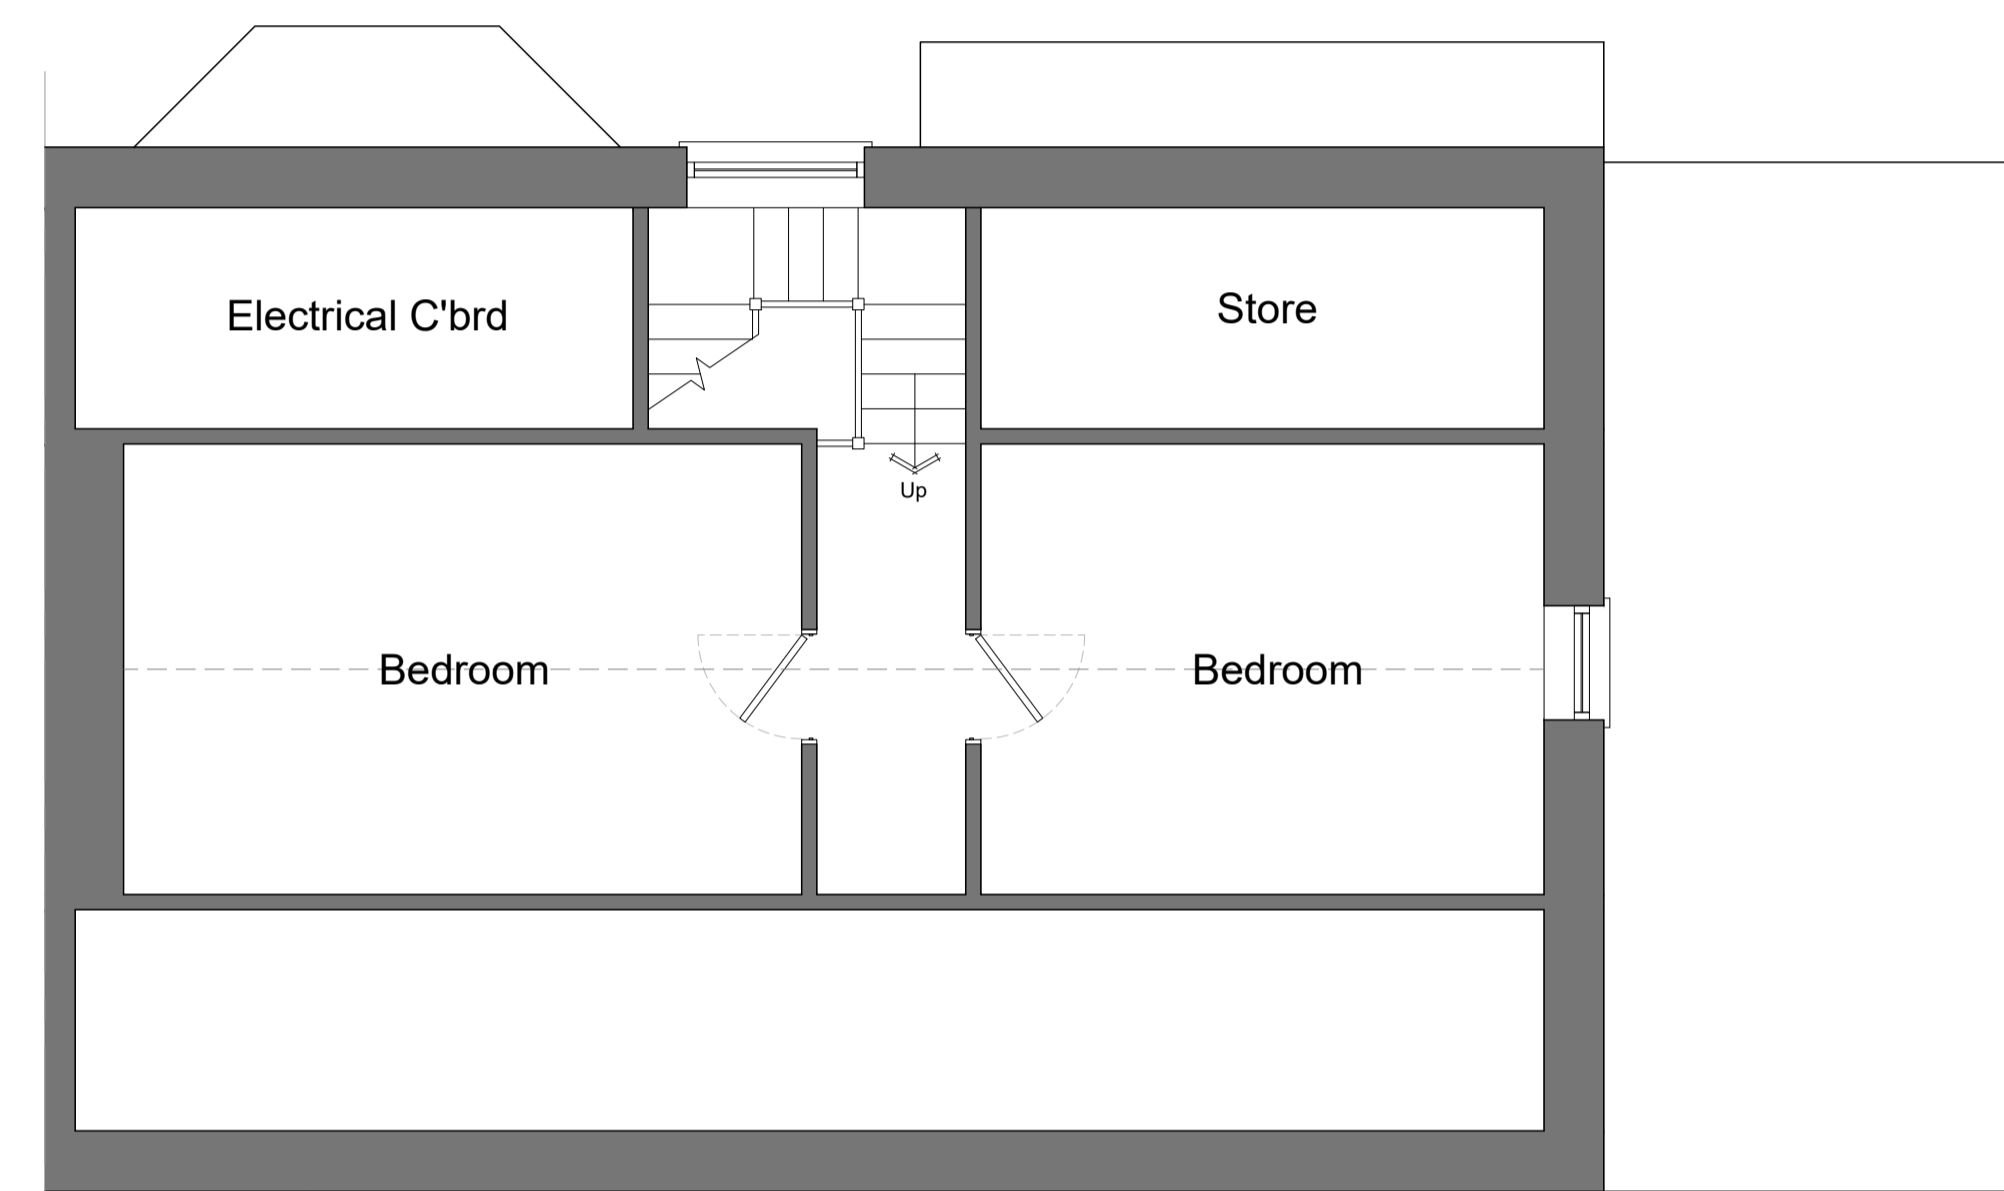

Second Floor Plan

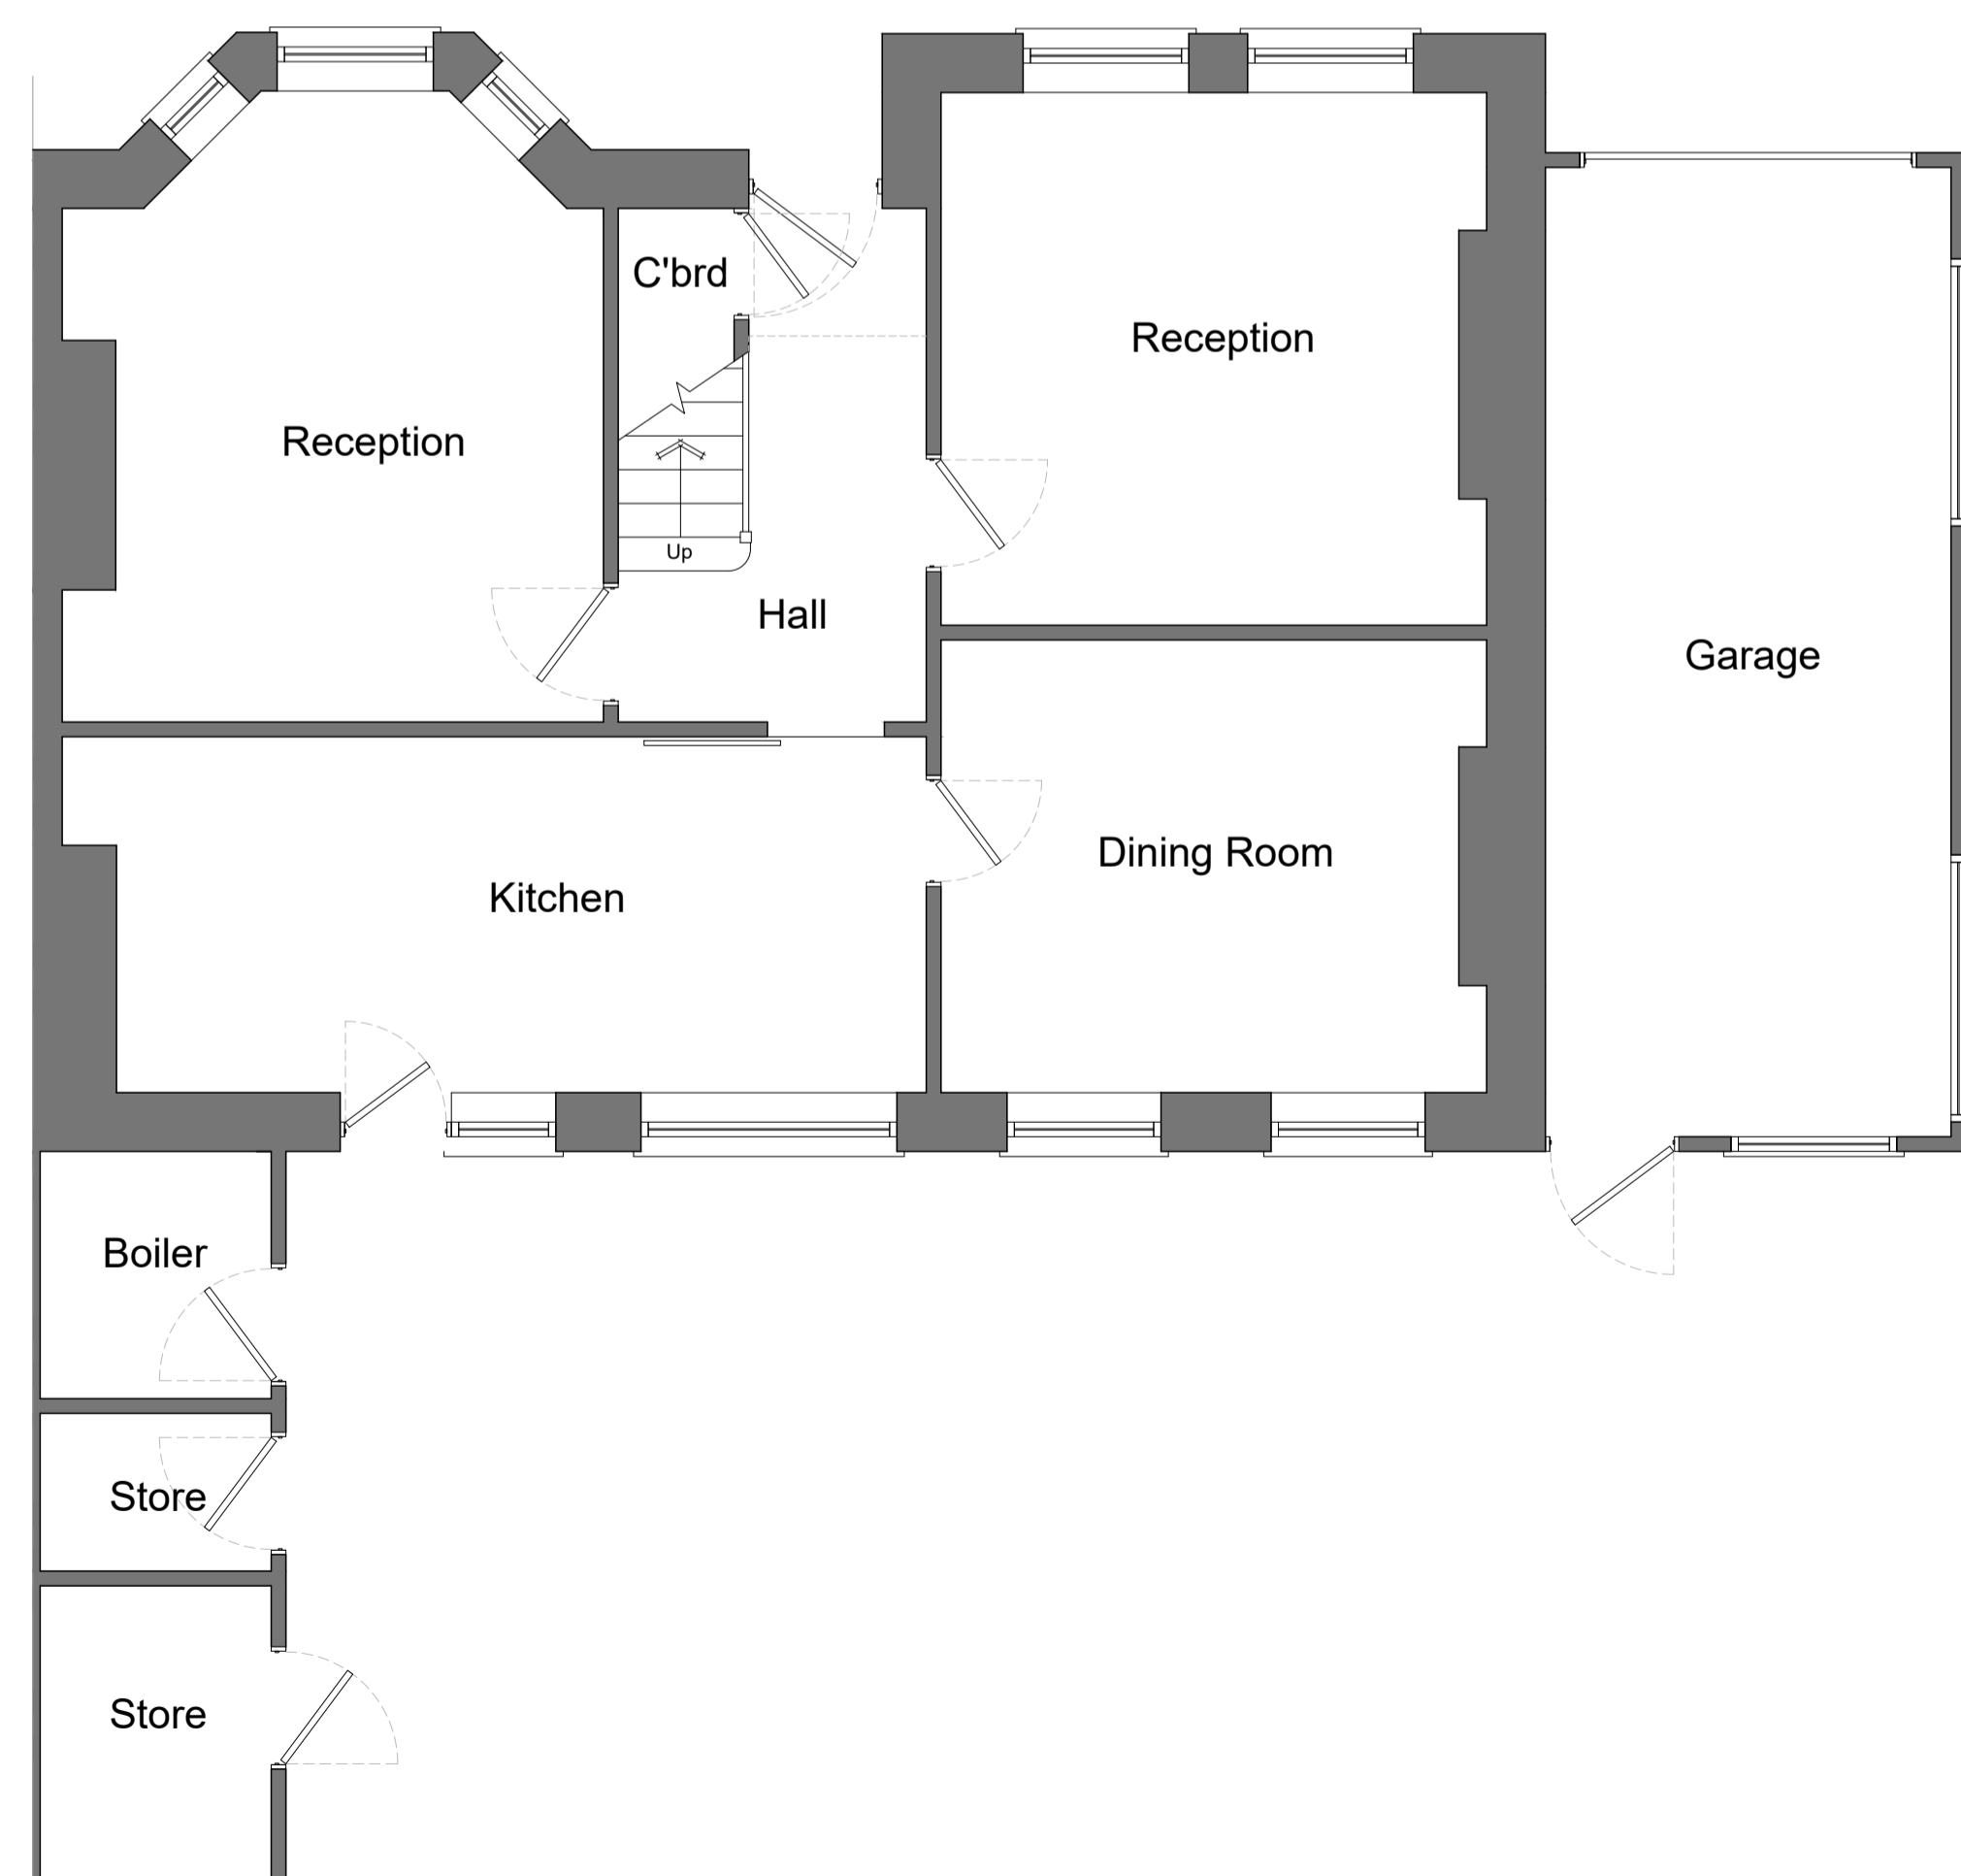

Ground Floor Plan

PROJECT:		
60 Ombersley Road		
TITLE:		
Existing Plans		
SCALE:	DATE:	DRAWN BY:
1:50@A1	Nov 2024	JM
DRAWING NUMBER:	REVISION:	
4336.PL.03	A	

