



- NOTES:
- 01 Roof: Slate Roof
  - 02 Walls: Red Facing Brickwork
  - 03 Walls: Render Painted Cream
  - 04 Windows: UPVC White
  - 05 Fascia: UPVC White
  - 06 Gutter: UPVC White




Front Elevation

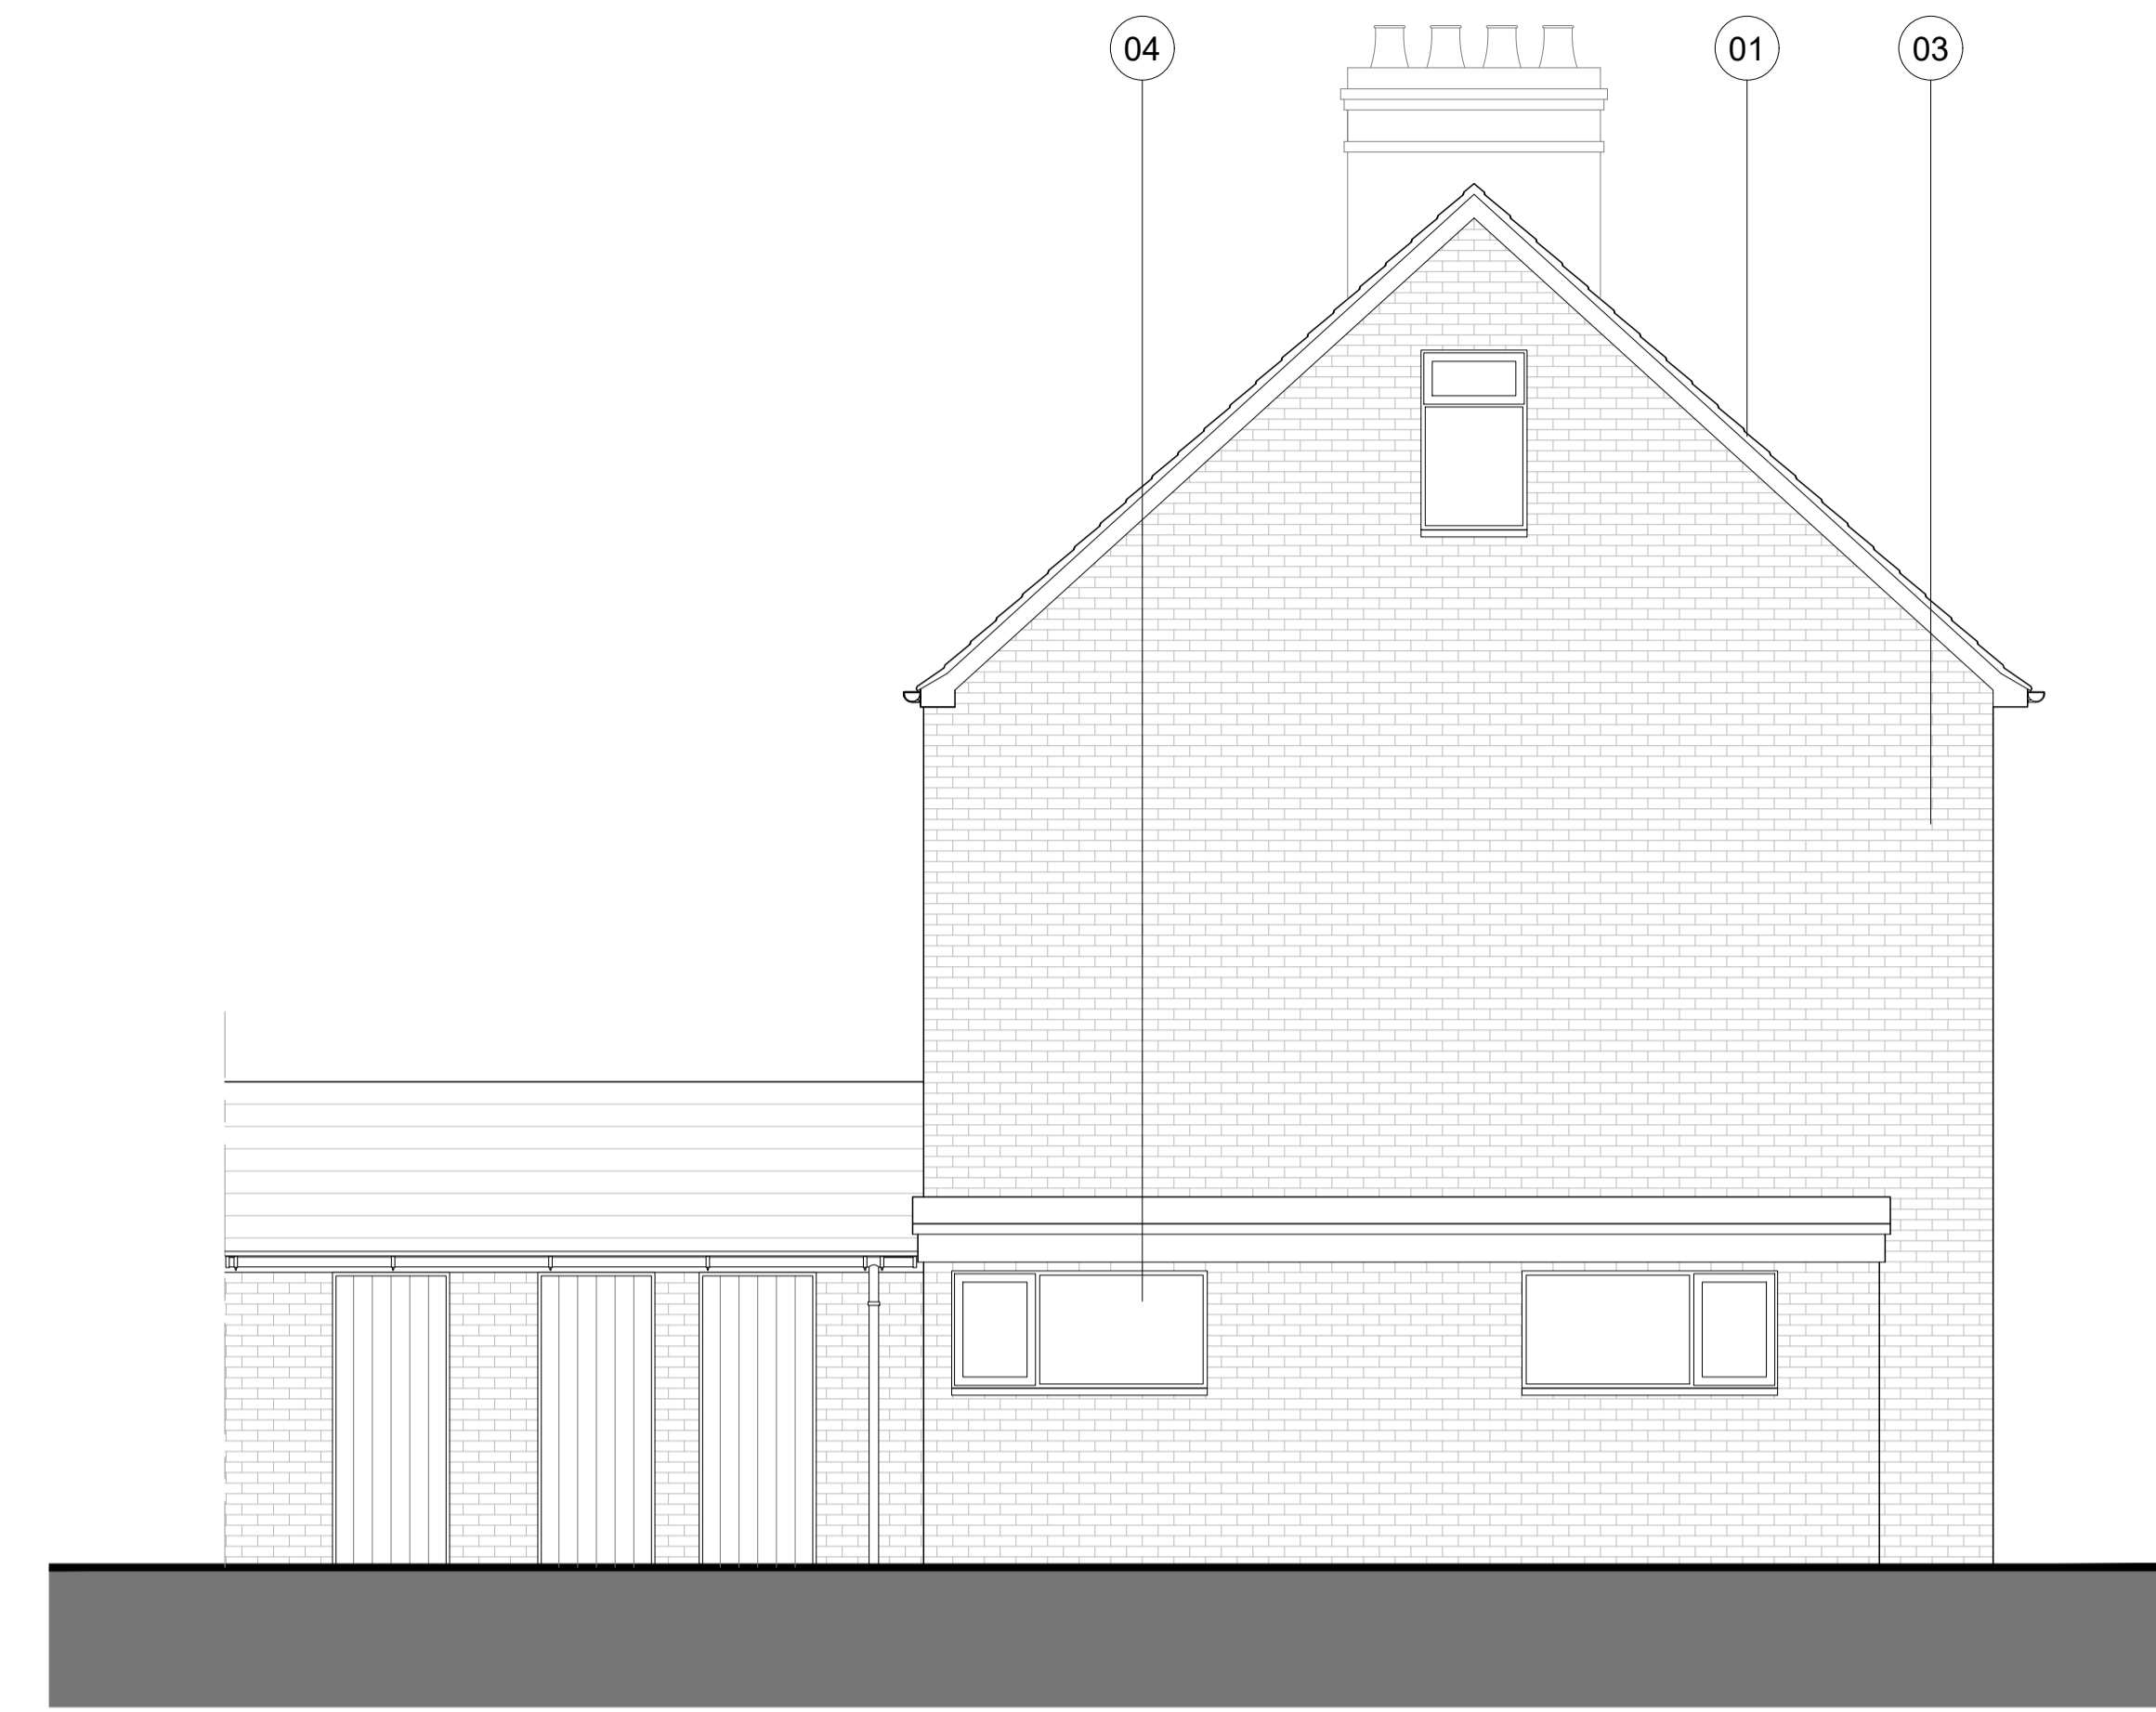

Side Elevation

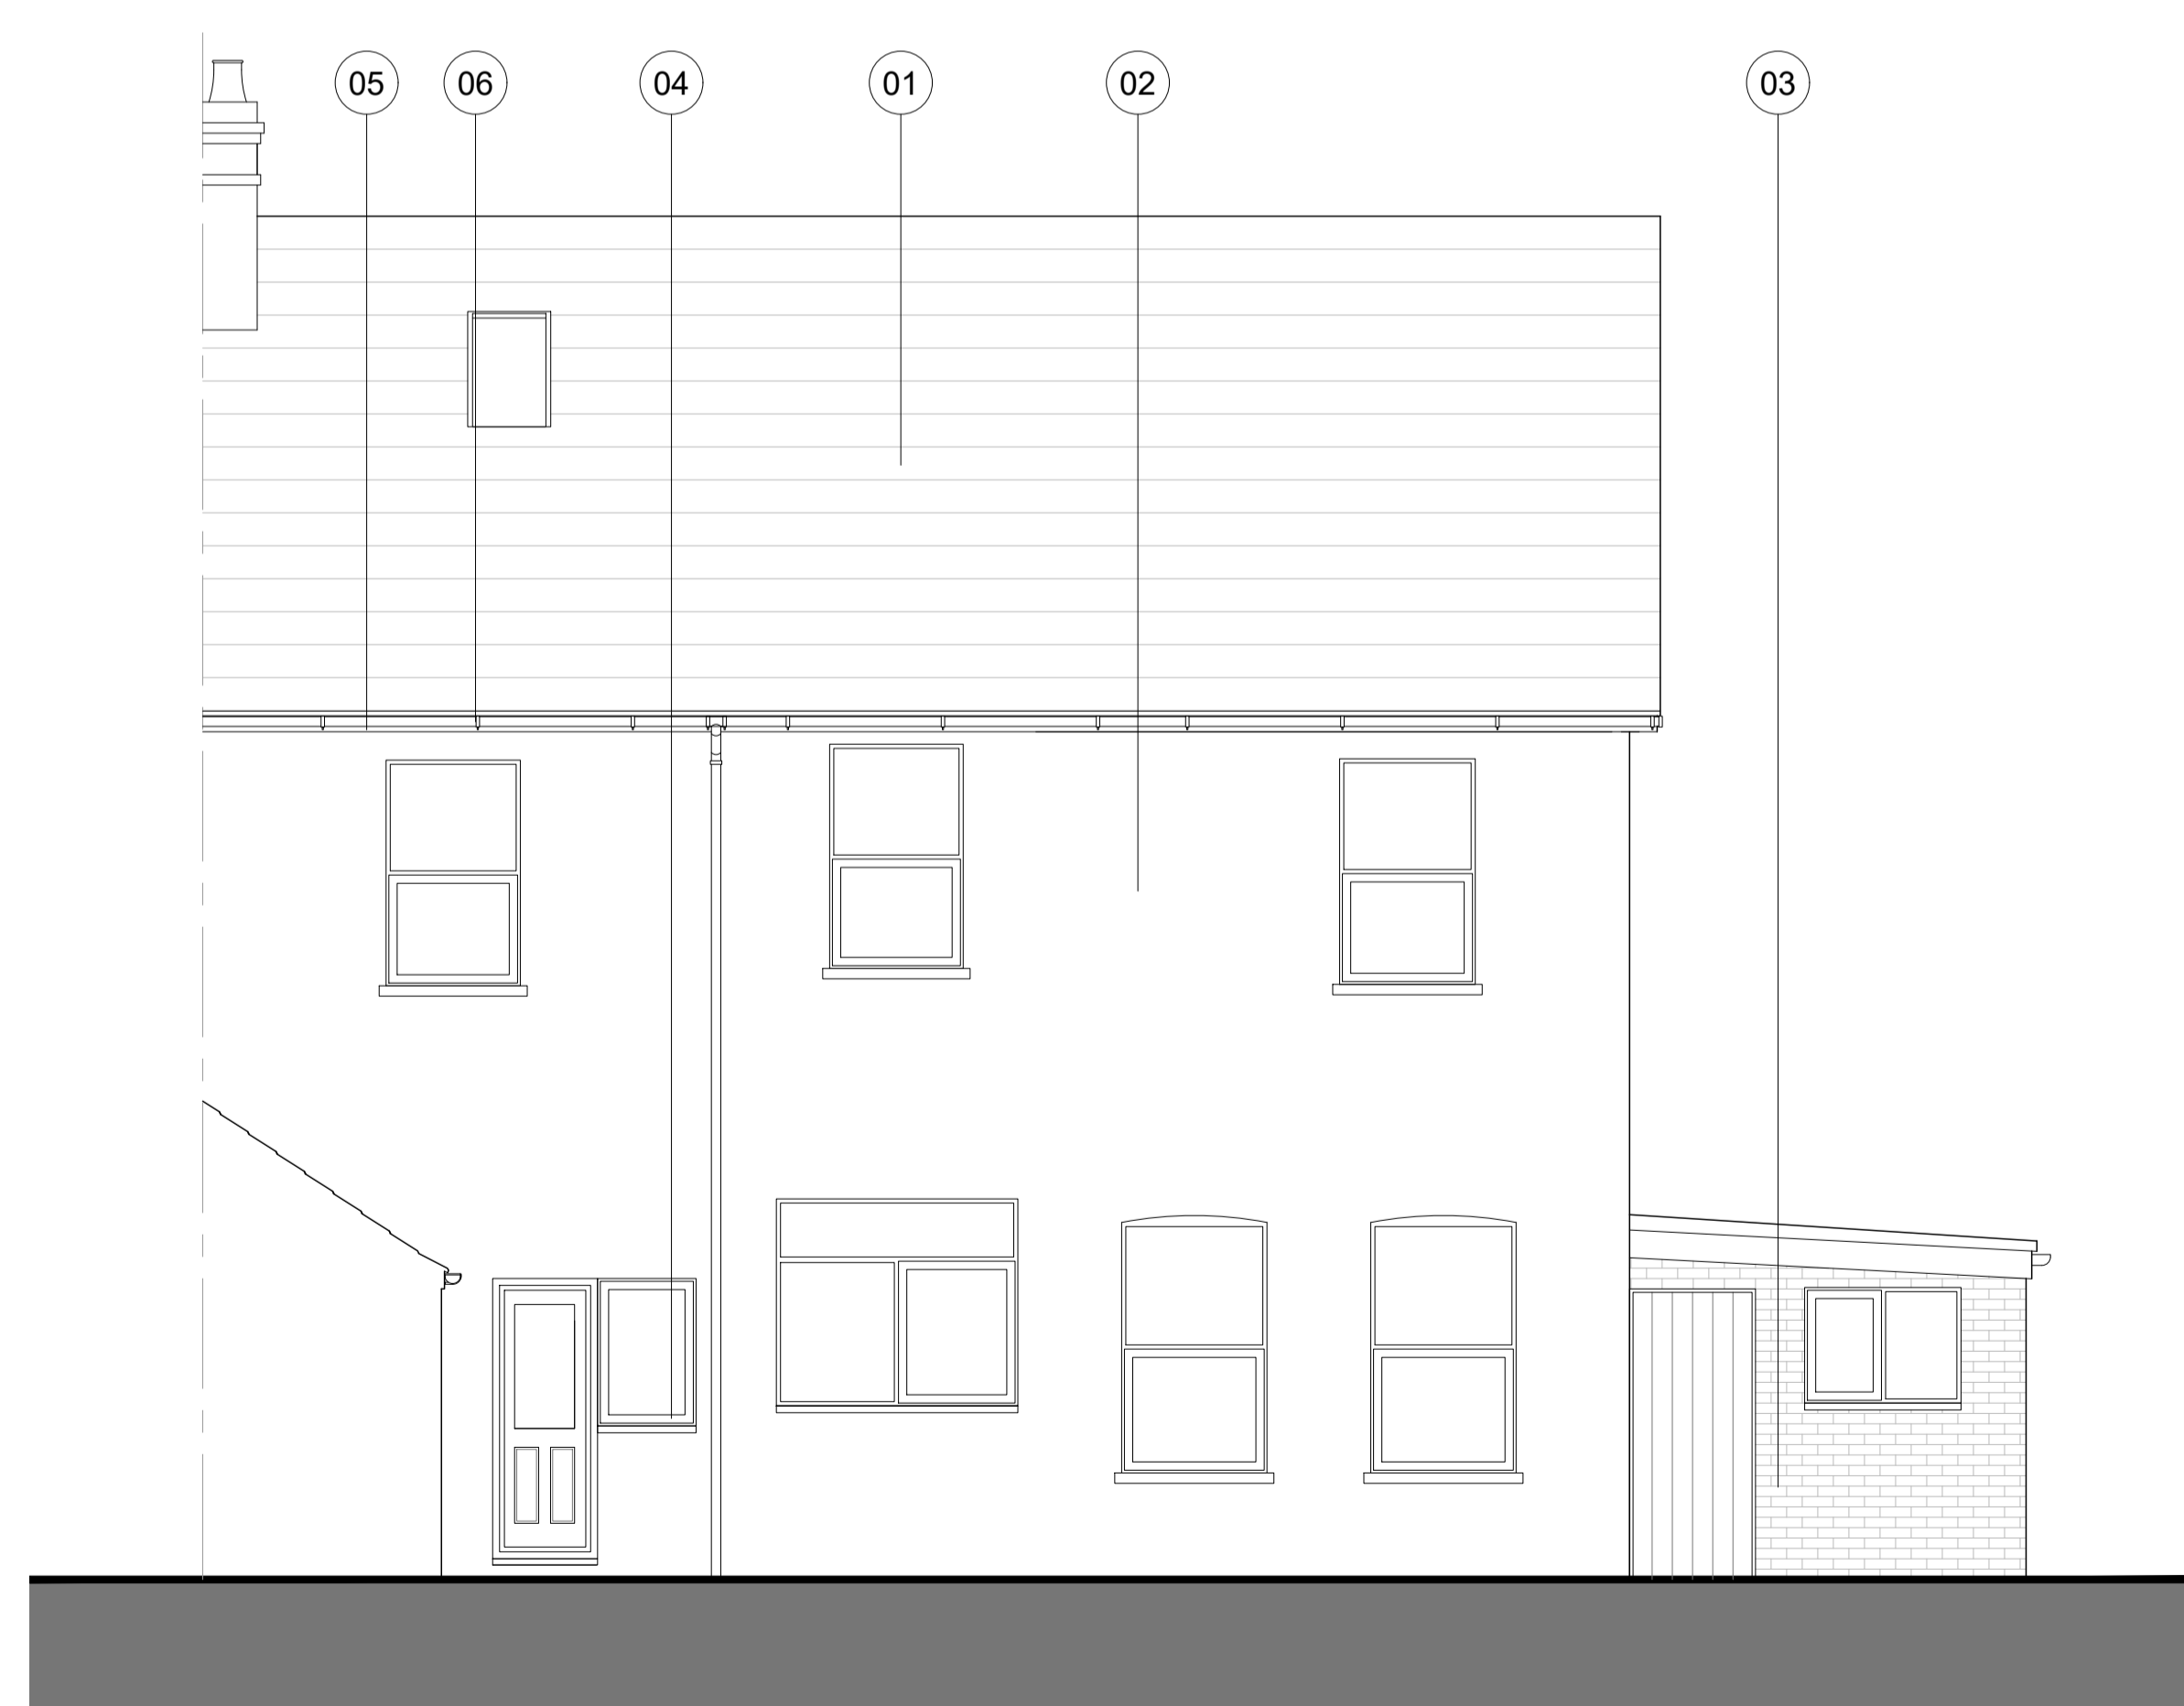

Rear Elevation

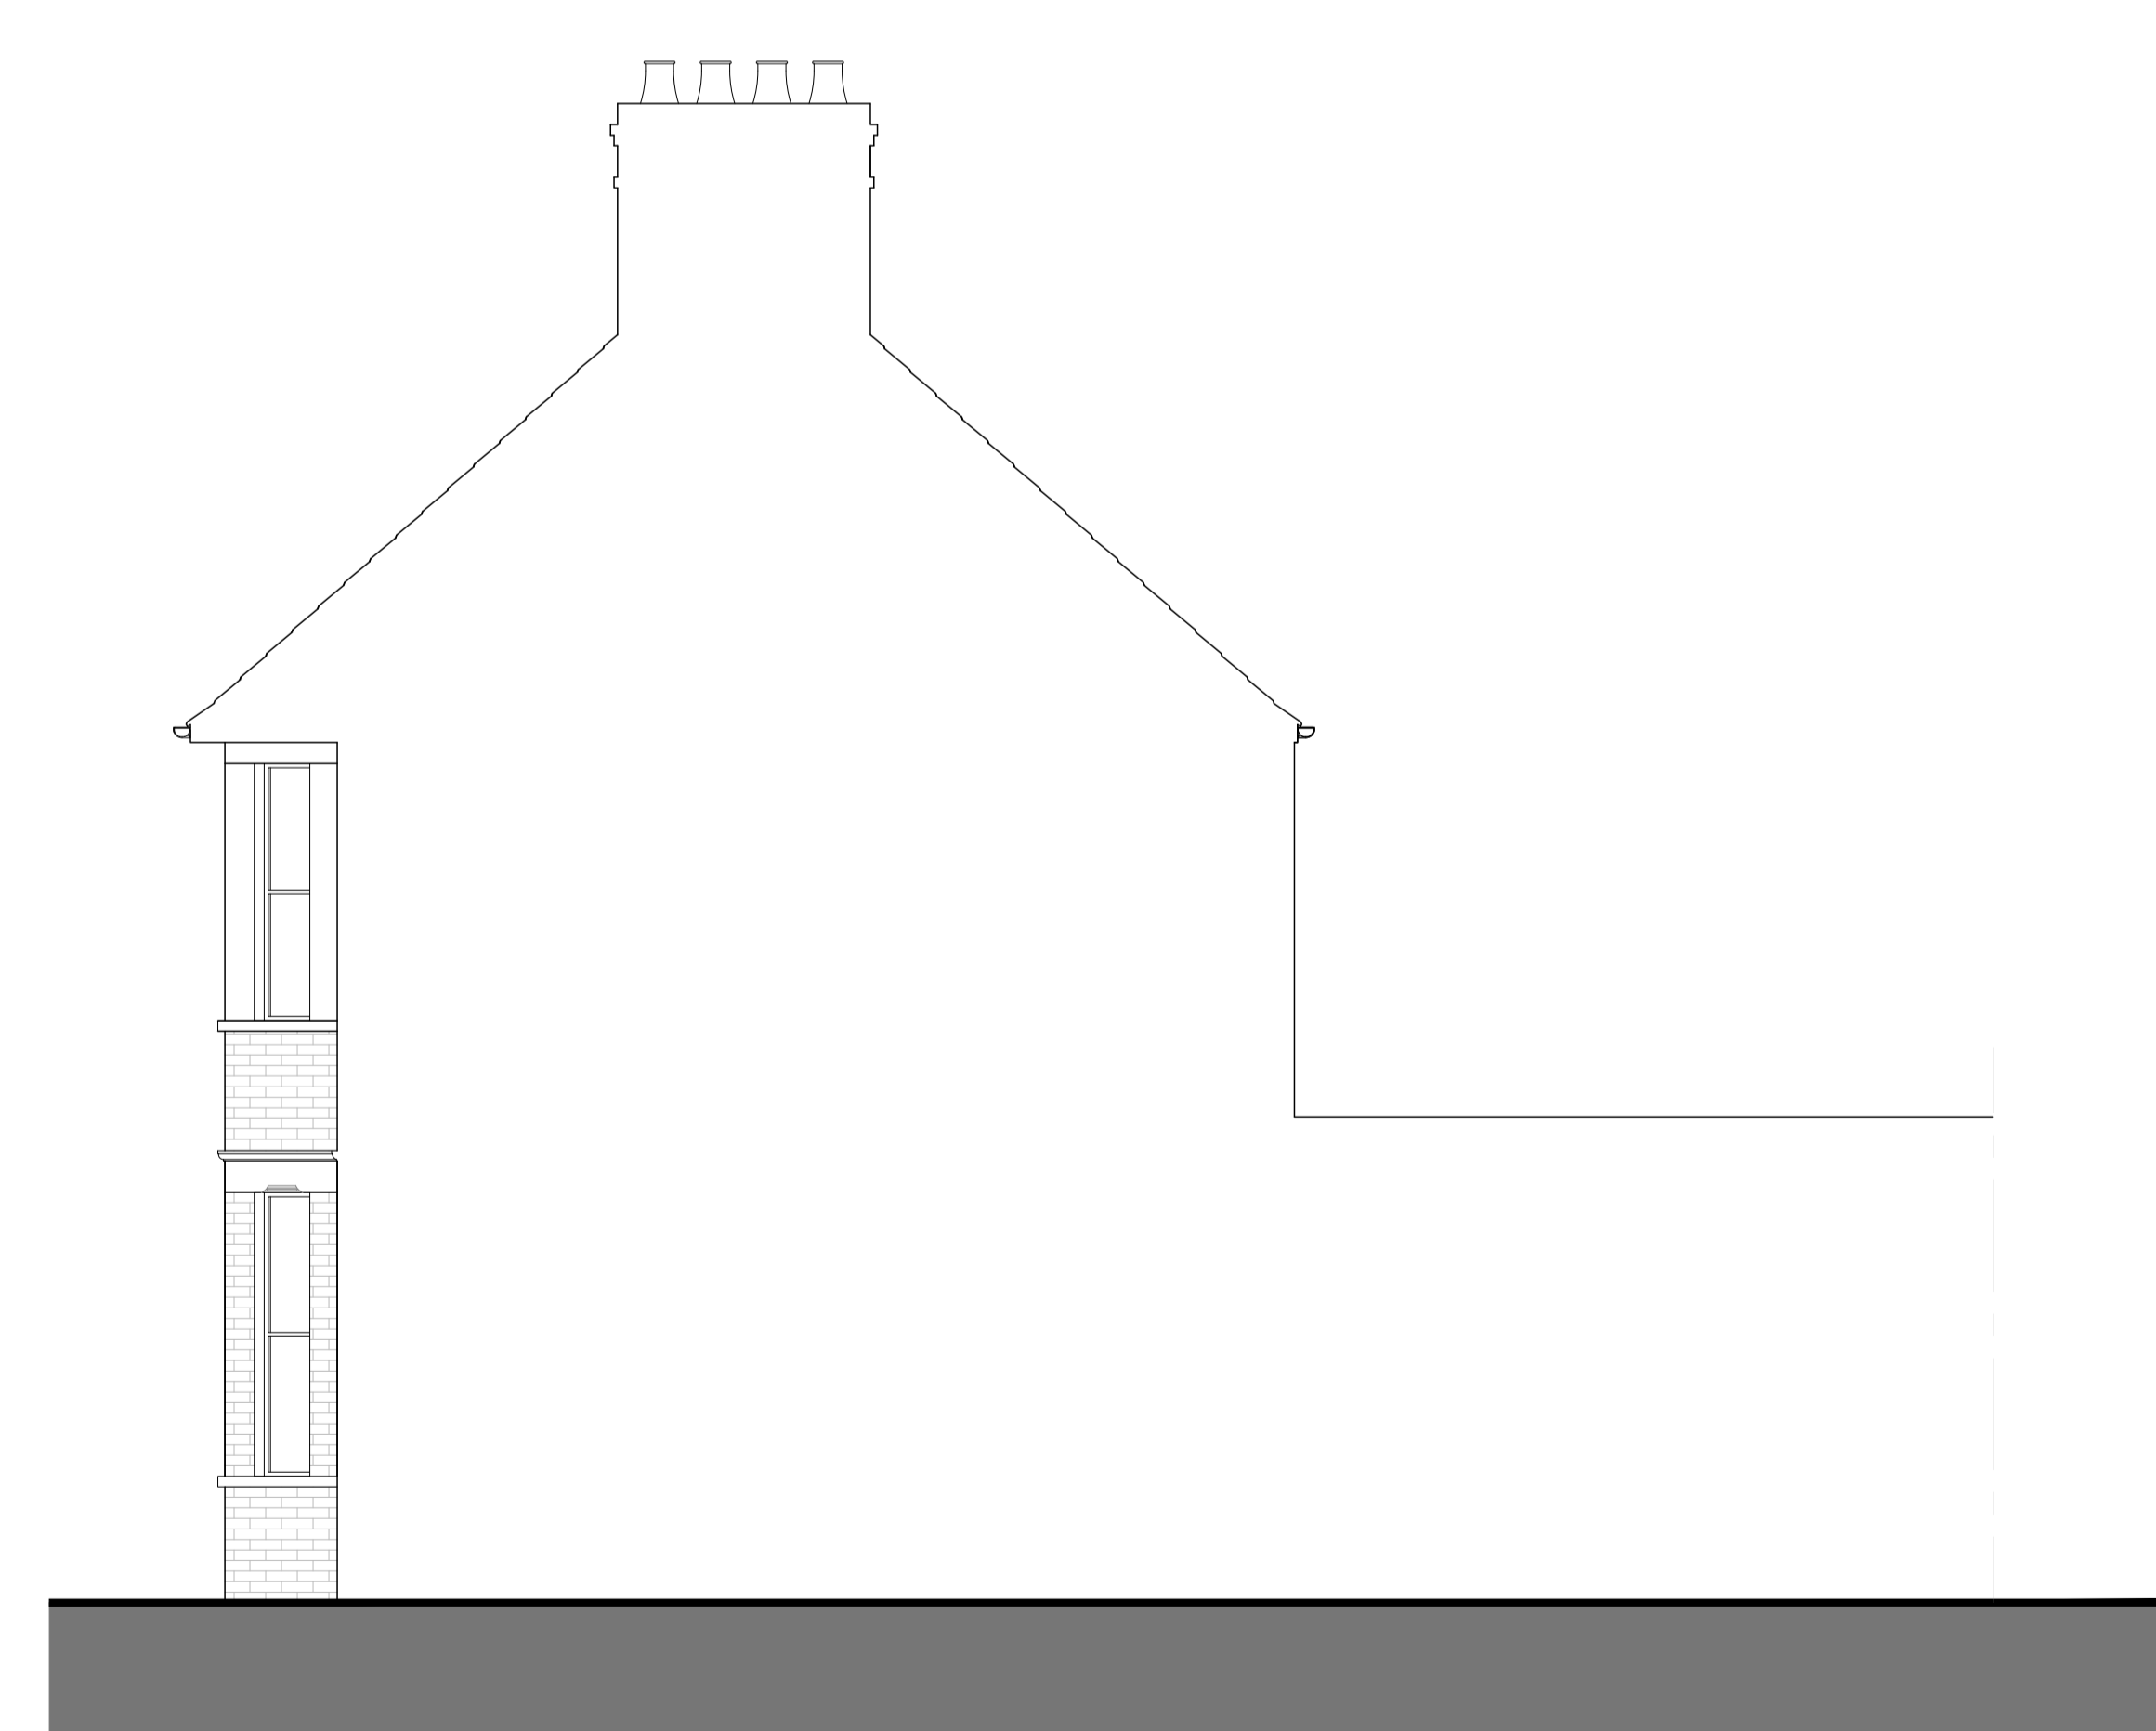

Side Elevation/ Section

PROJECT:  
**60 Ombersley Road**

TITLE:  
**Existing Elevations**

SCALE: 1:50@A1      DATE: Nov' 2024      DRAWN BY: JM

DRAWING NUMBER: 4336.PL.04      REVISION: A

