


First Floor Plan

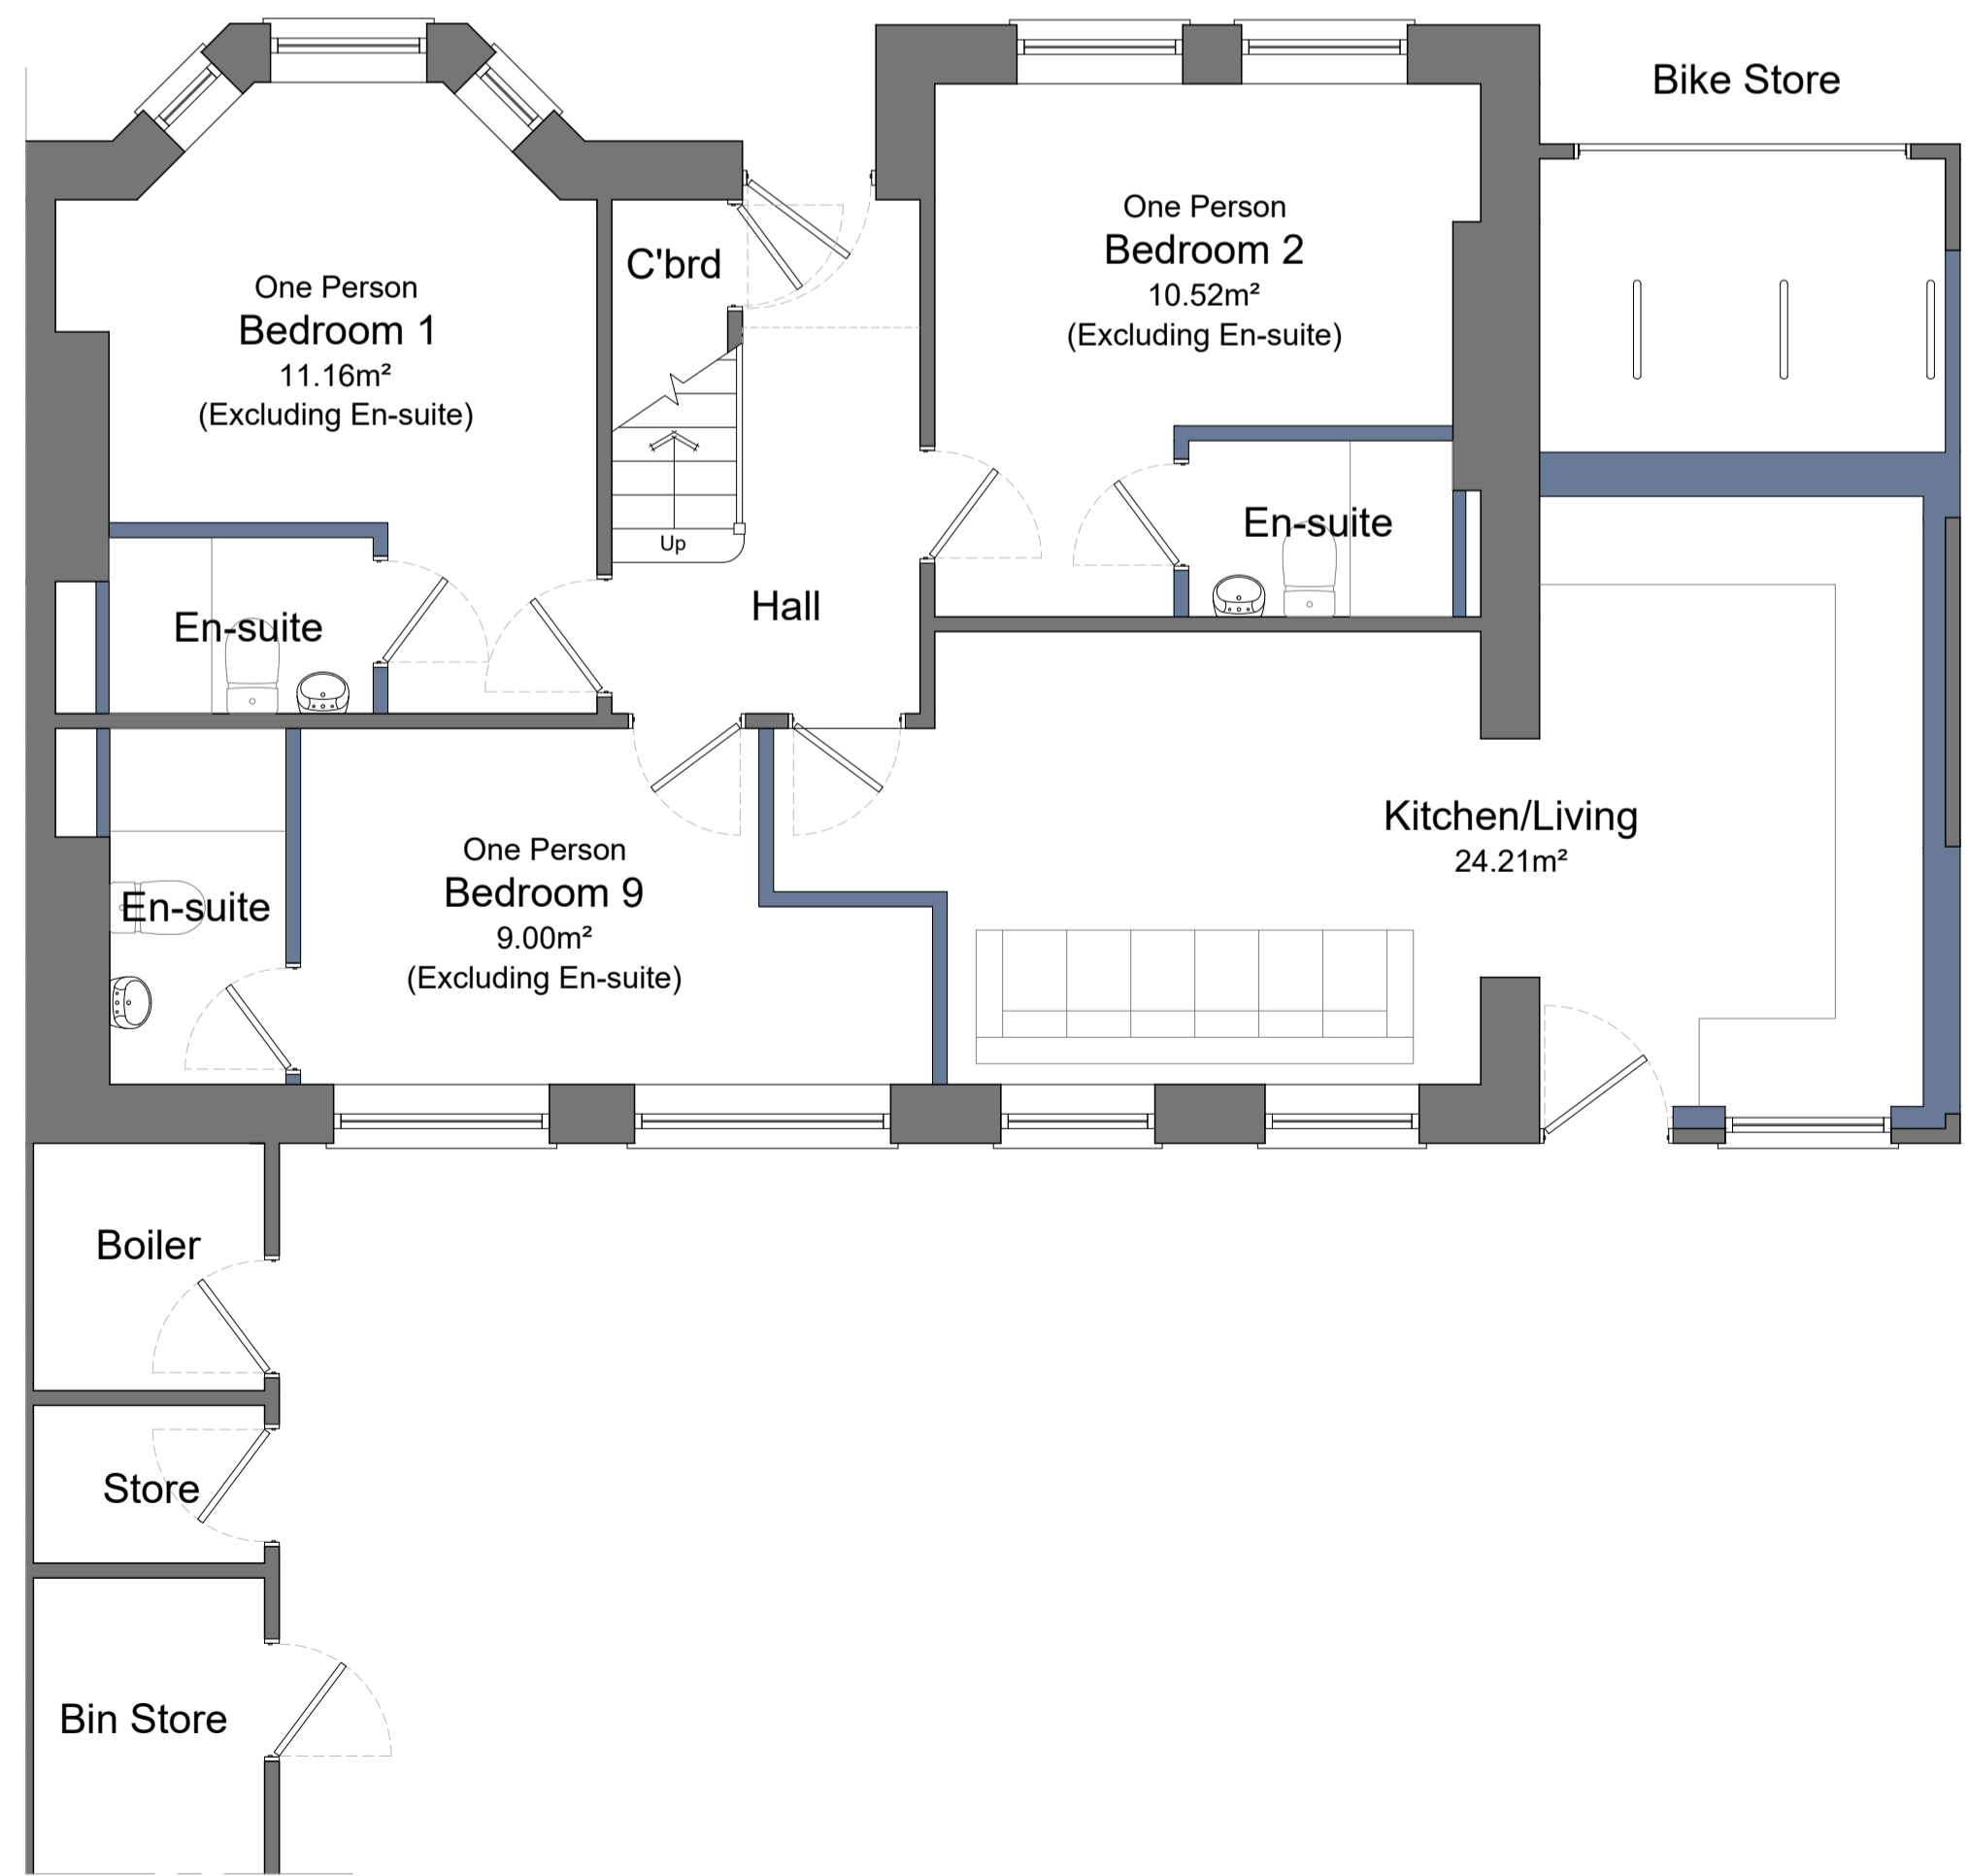

Ground Floor Plan

Second Floor Plan

PROJECT: 60 Ombersley Road		
TITLE: Proposed Plans		
SCALE: 1:50@A1	DATE: Nov 2024	DRAWN BY: JM
DRAWING NUMBER: 4336.PL.05	REVISION: B	

