





Front Elevation



Side Elevation

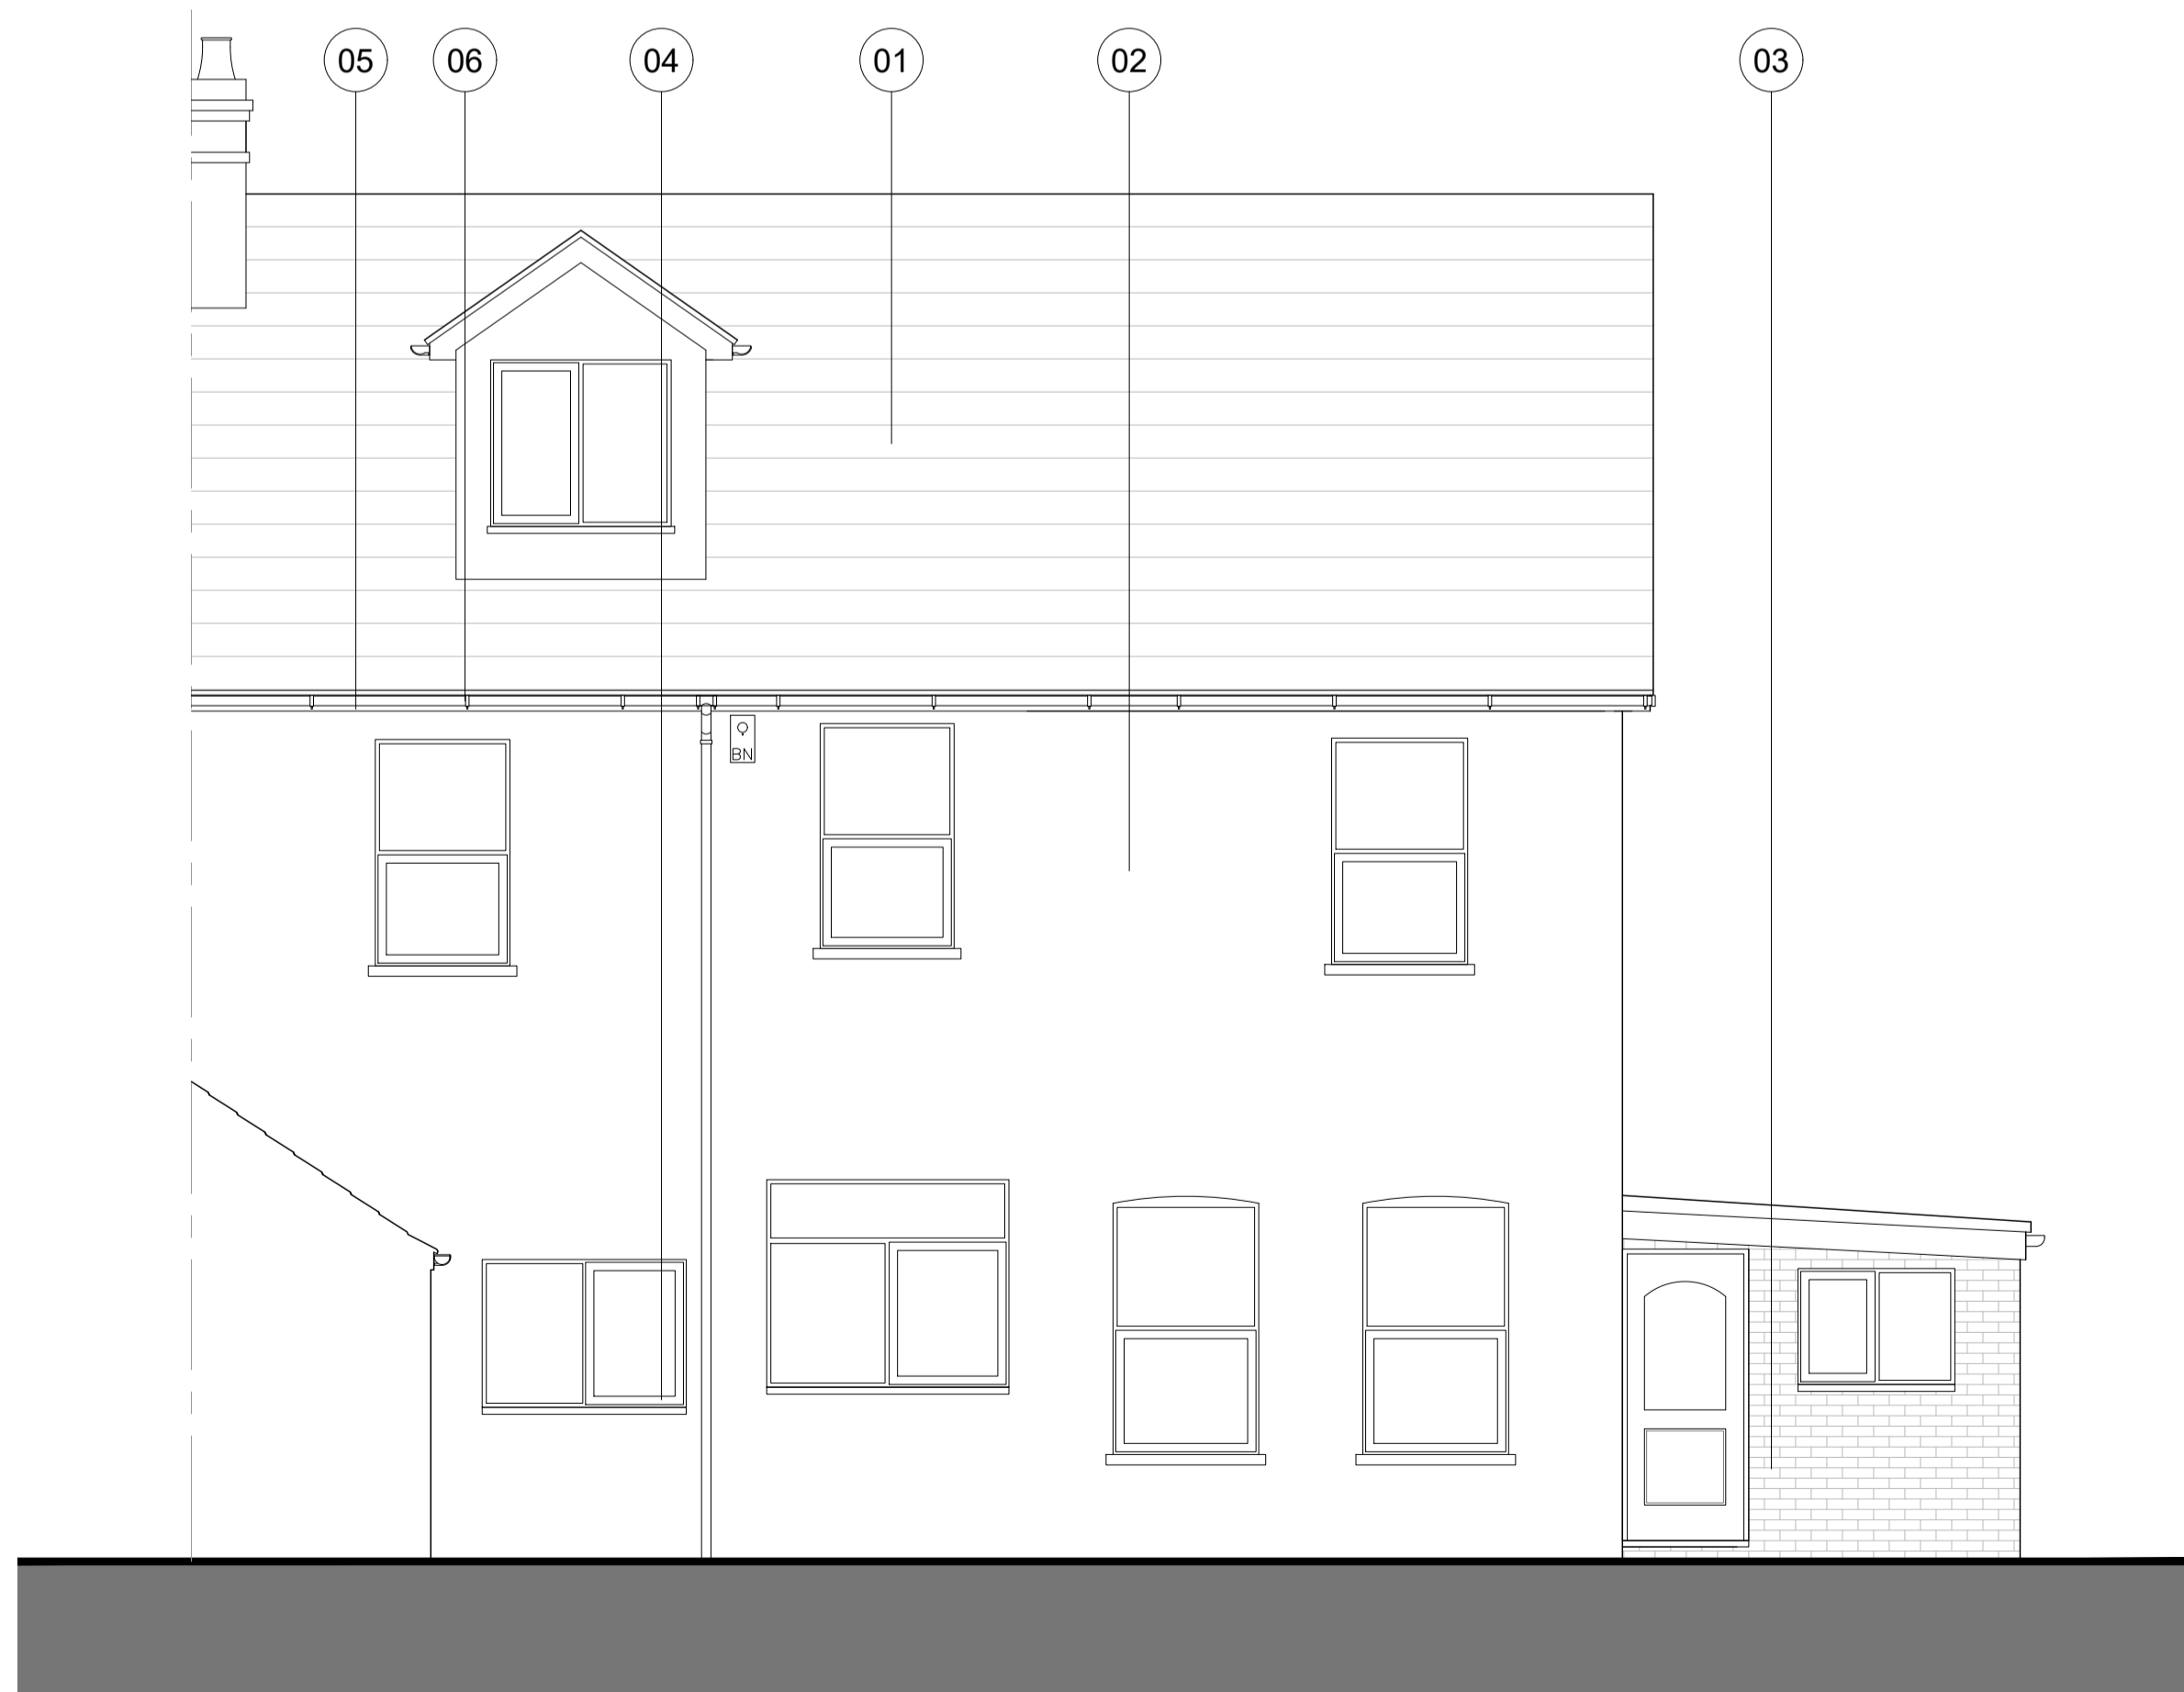

Rear Elevation

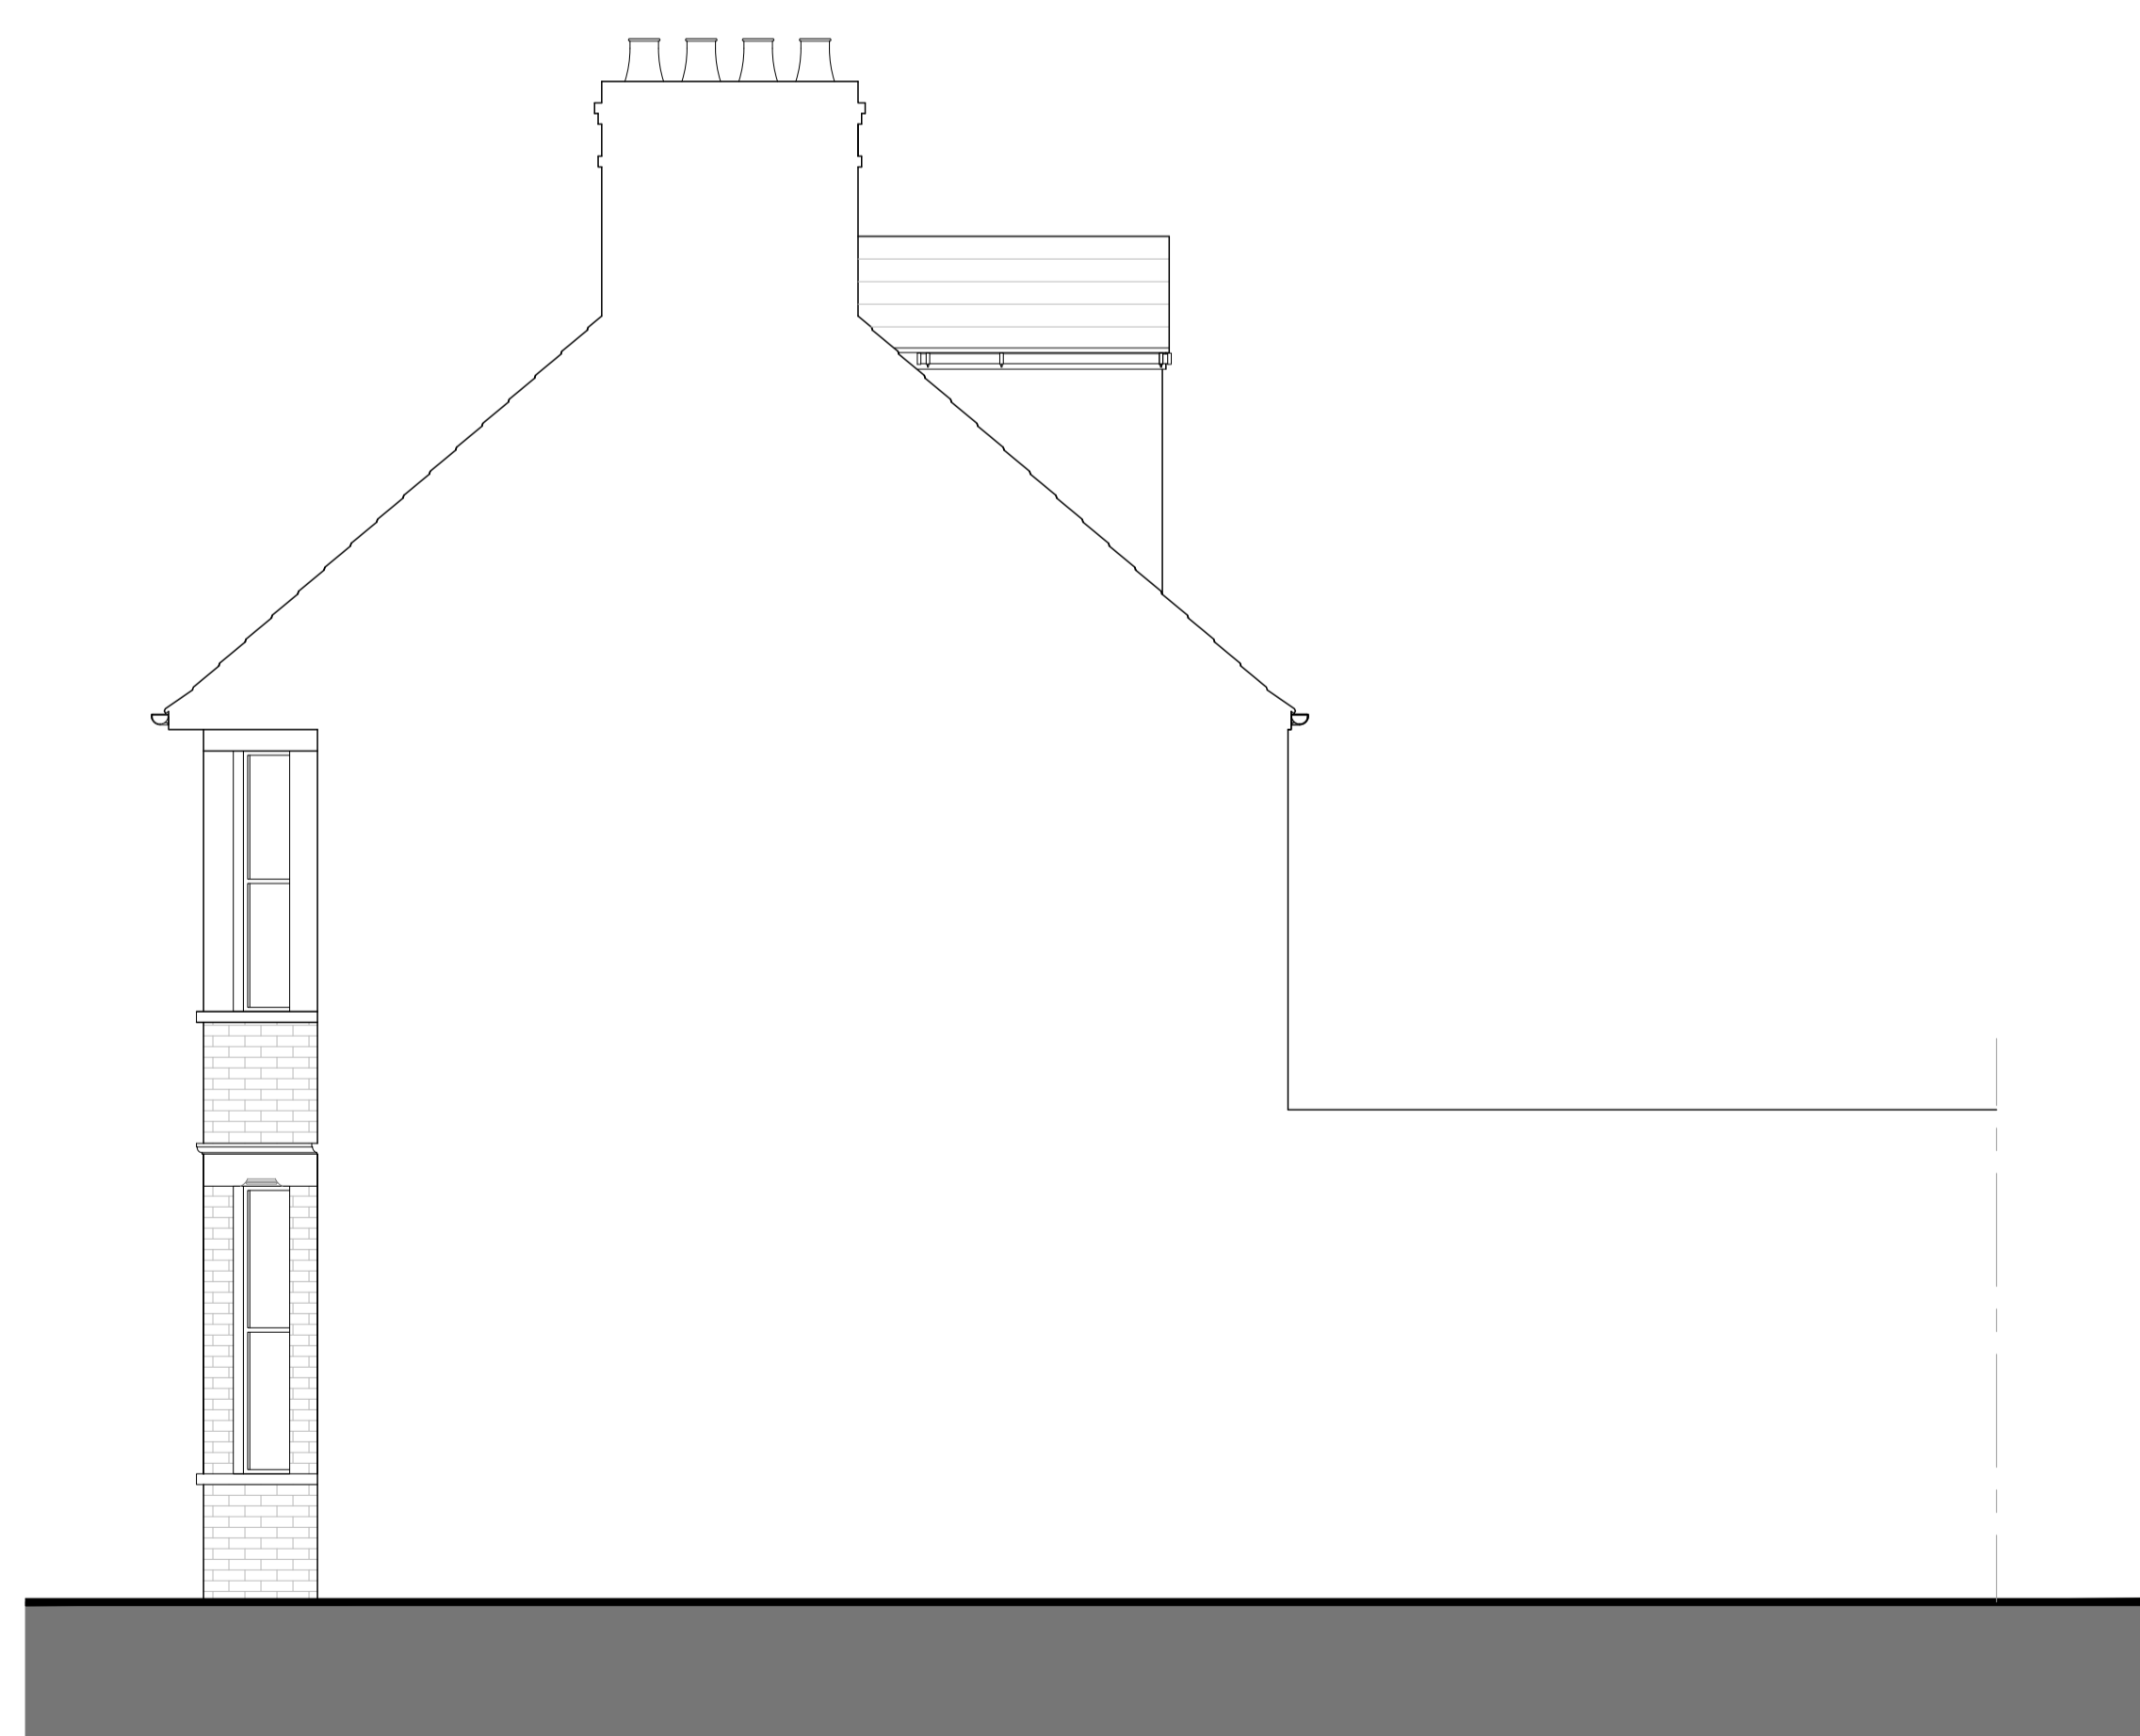

Side Elevation/ Section

Elevation Key

-  Bird Nesting Box
-  Bat Box

NOTES:

- 01 Roof: Slate Roof
- 02 Walls: Red Facing Brickwork
- 03 Walls: Render Painted Cream
- 04 Windows: UPVC White
- 05 Fascia: UPVC White
- 06 Gutter: UPVC White
- 07 Dormer: Through colour render. Cream

PROJECT:  
 60 Ombersley Road

TITLE:  
 Proposed Elevations

SCALE: 1:50@A1      DATE: Nov 2024      DRAWN BY: JM

DRAWING NUMBER: 4336.PL.06      REVISION: B

