

WoodStone Beaumaris Bat Boxes




new access door and entry system
Existing Front Elevation

Renew Main entrance doors

All windows to apartments to have new double glazed windows with sound reduction of 33 Db




Existing Side Elevation(Mill Parade)

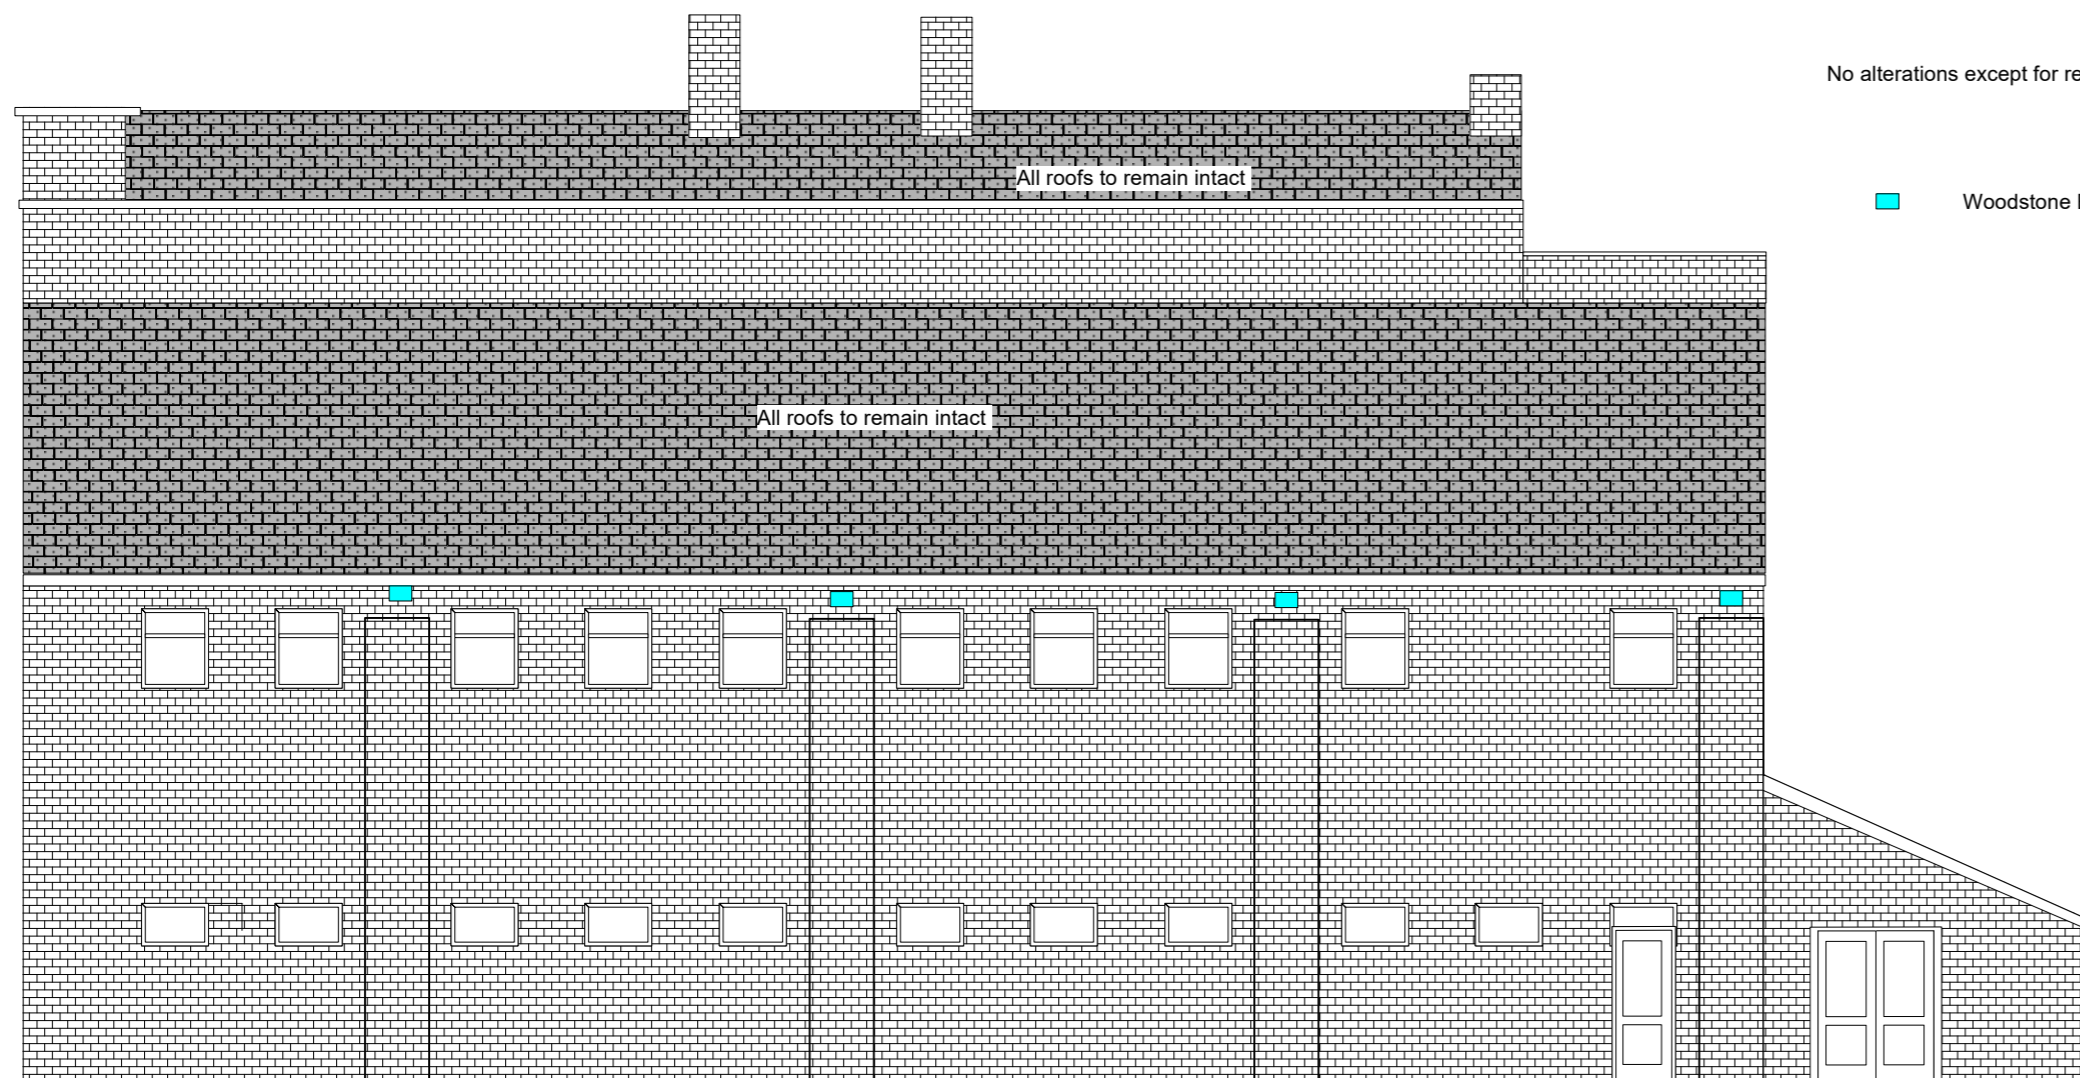

Existing Rear Elevation


No alterations except for replacement Fenestration


Woodstone Estella Sparrow Terrace

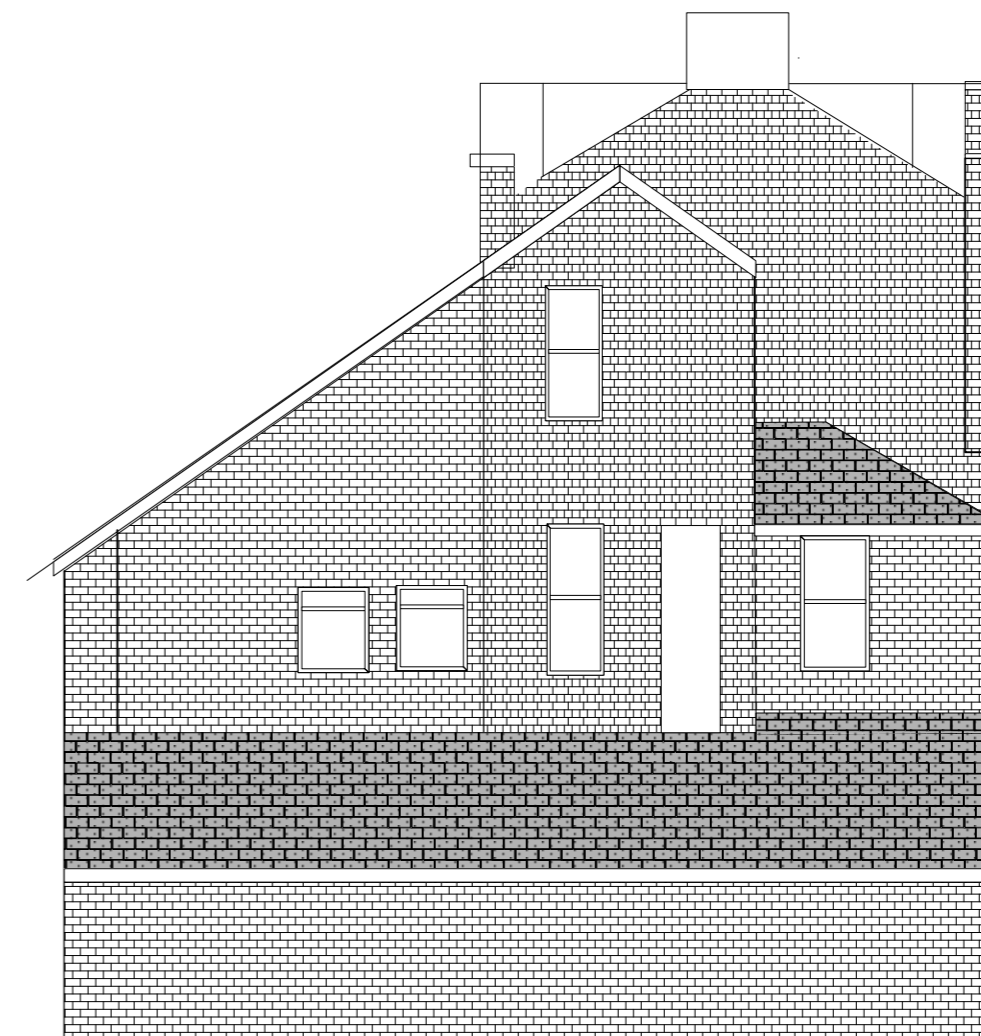

Existing Side Elevation Brunel Street

C. Ecological enhancements added
B Bin store door adjusted
A Title amended to SD724 08A proposed elevations

 

 Skerryvore Designs Ltd Sexton's Tower 2 Caerphilly Road Bassaleg, Newport, NP10 8LE. Phone 01633 897922 Mobile 07816 934352 steve_groucot@hotmail.com	JOB TITLE West Of England Tavern Existing Floor Plans	DRAWING TITLE Proposed Elevations	DRAWING No. SD724 08C
	SCALE 1:100 @ A2	DATE April 2025	