


North Elevation




South Elevation



West Elevation

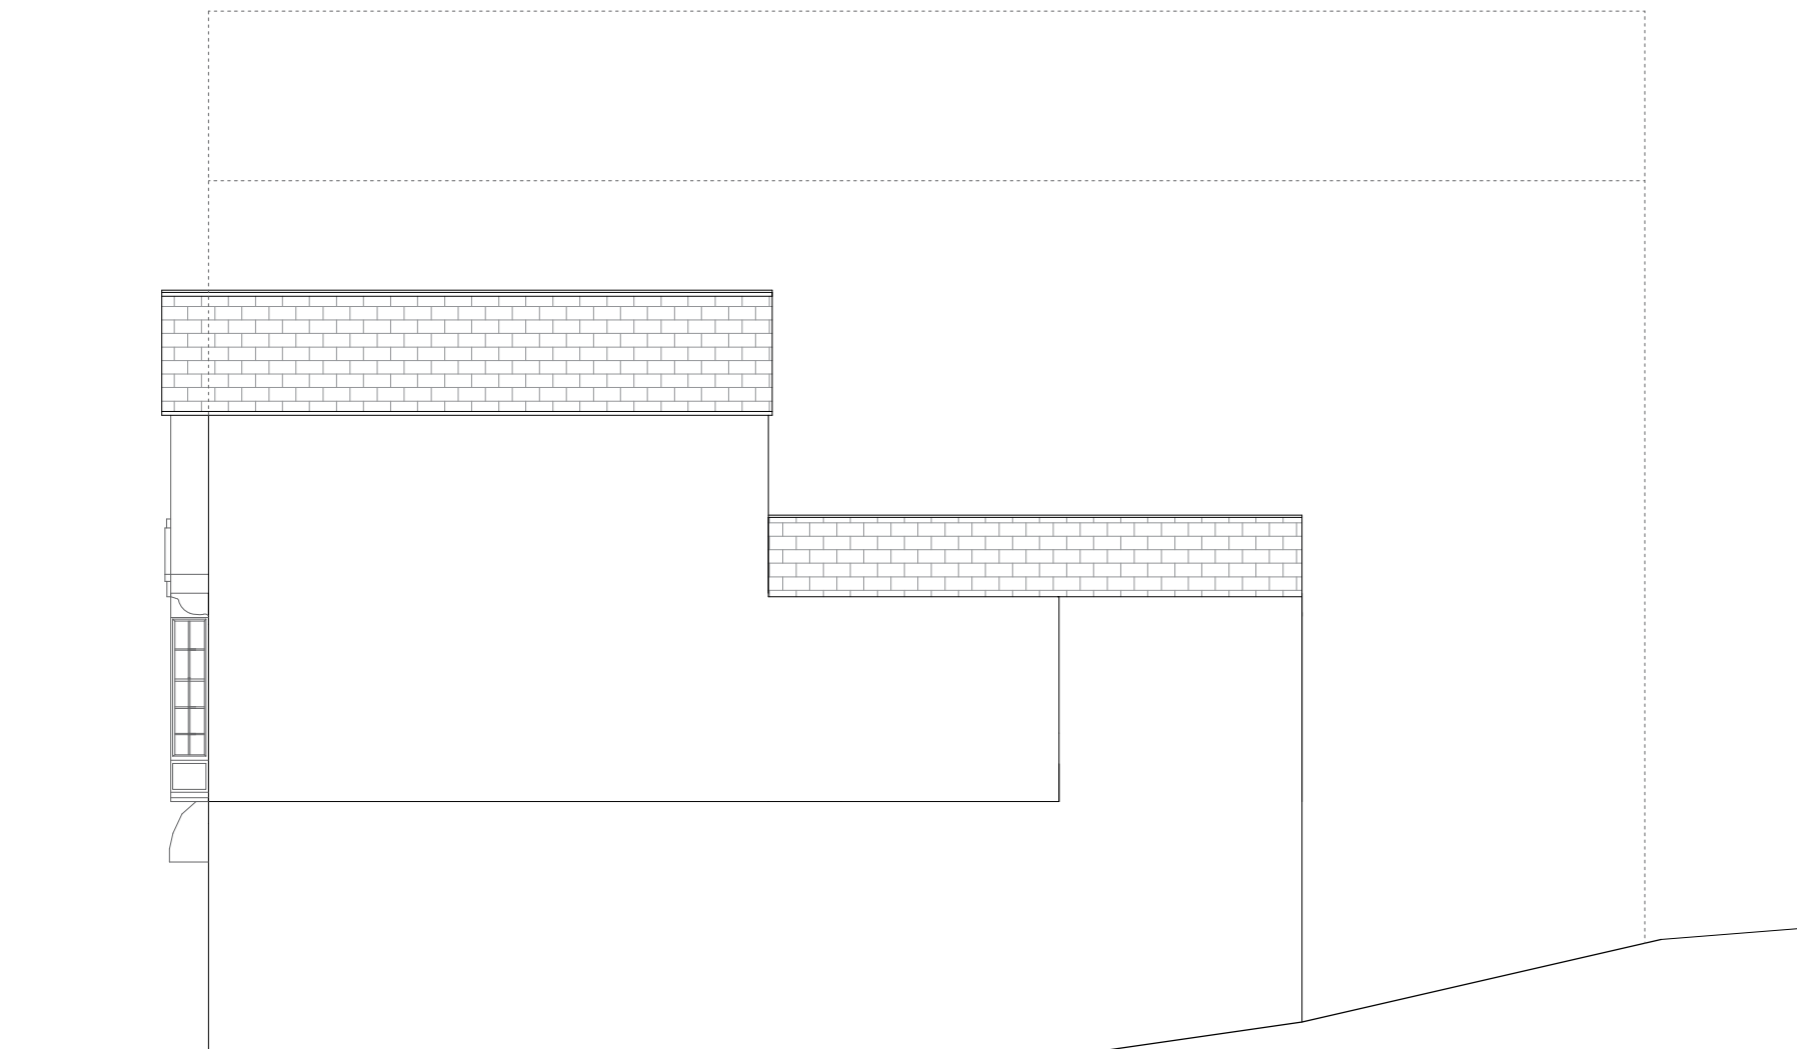

East Elevation

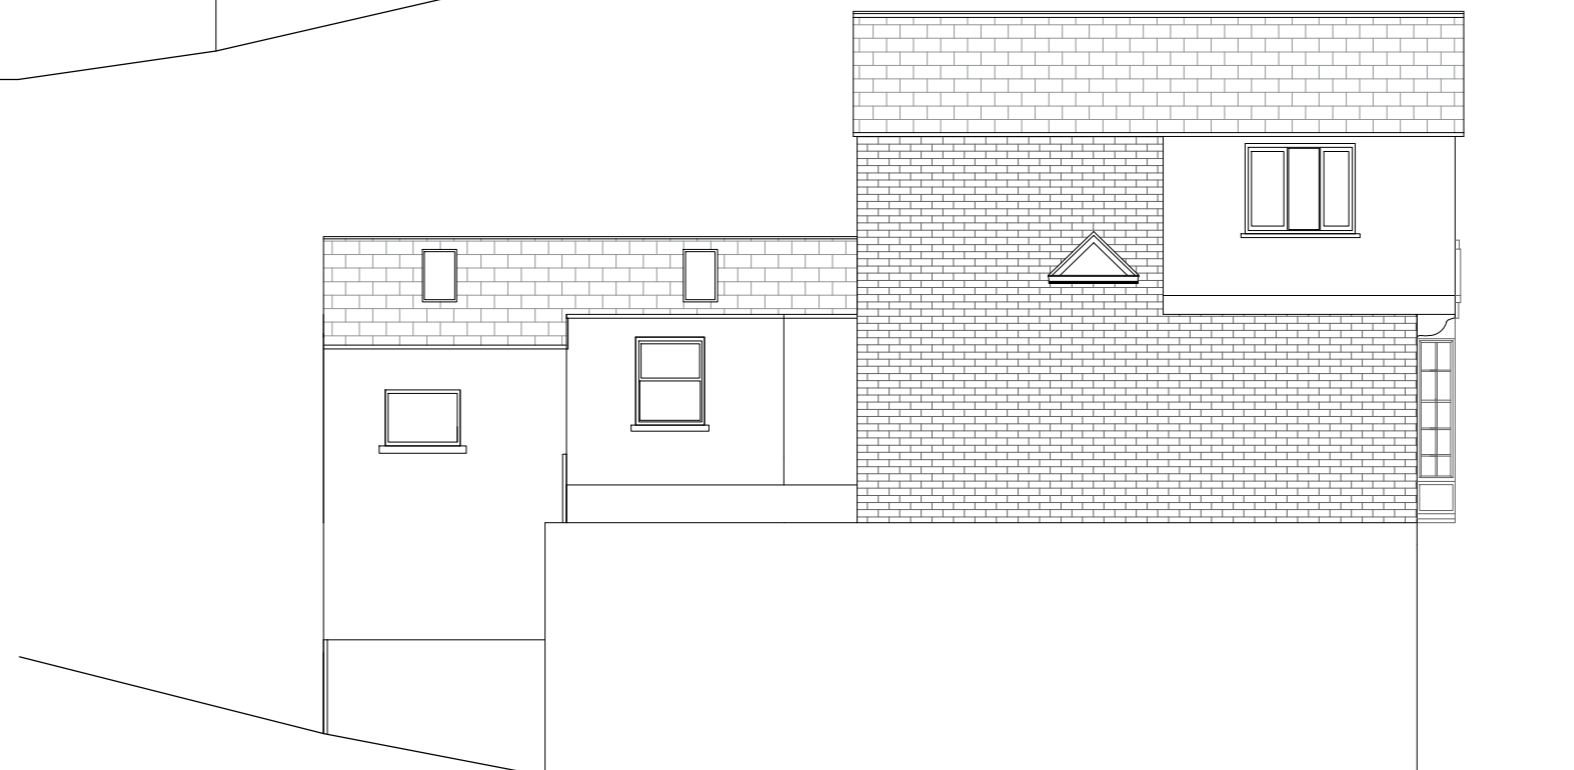

**HarveyBowes**   
 GROUP

Howard Bowes

JOB TITLE:

133 Stow Hill, Newport  
Existing Elevations

1:100 @A2

DATE:

20/11/2024

REVISION:

B

DRAWN BY:

DM

12/07/2024  
20/11/2024

REVISION:

AMEND:

A  
B