

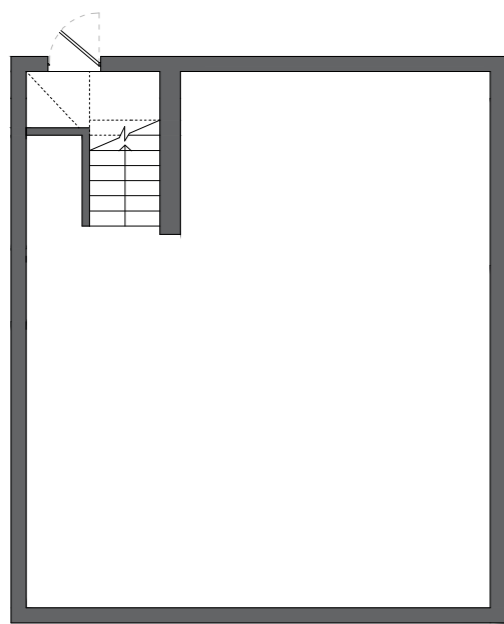



Boundaries of the site

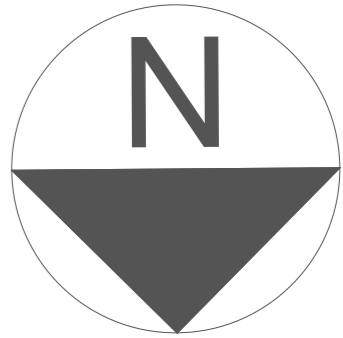


Cellar

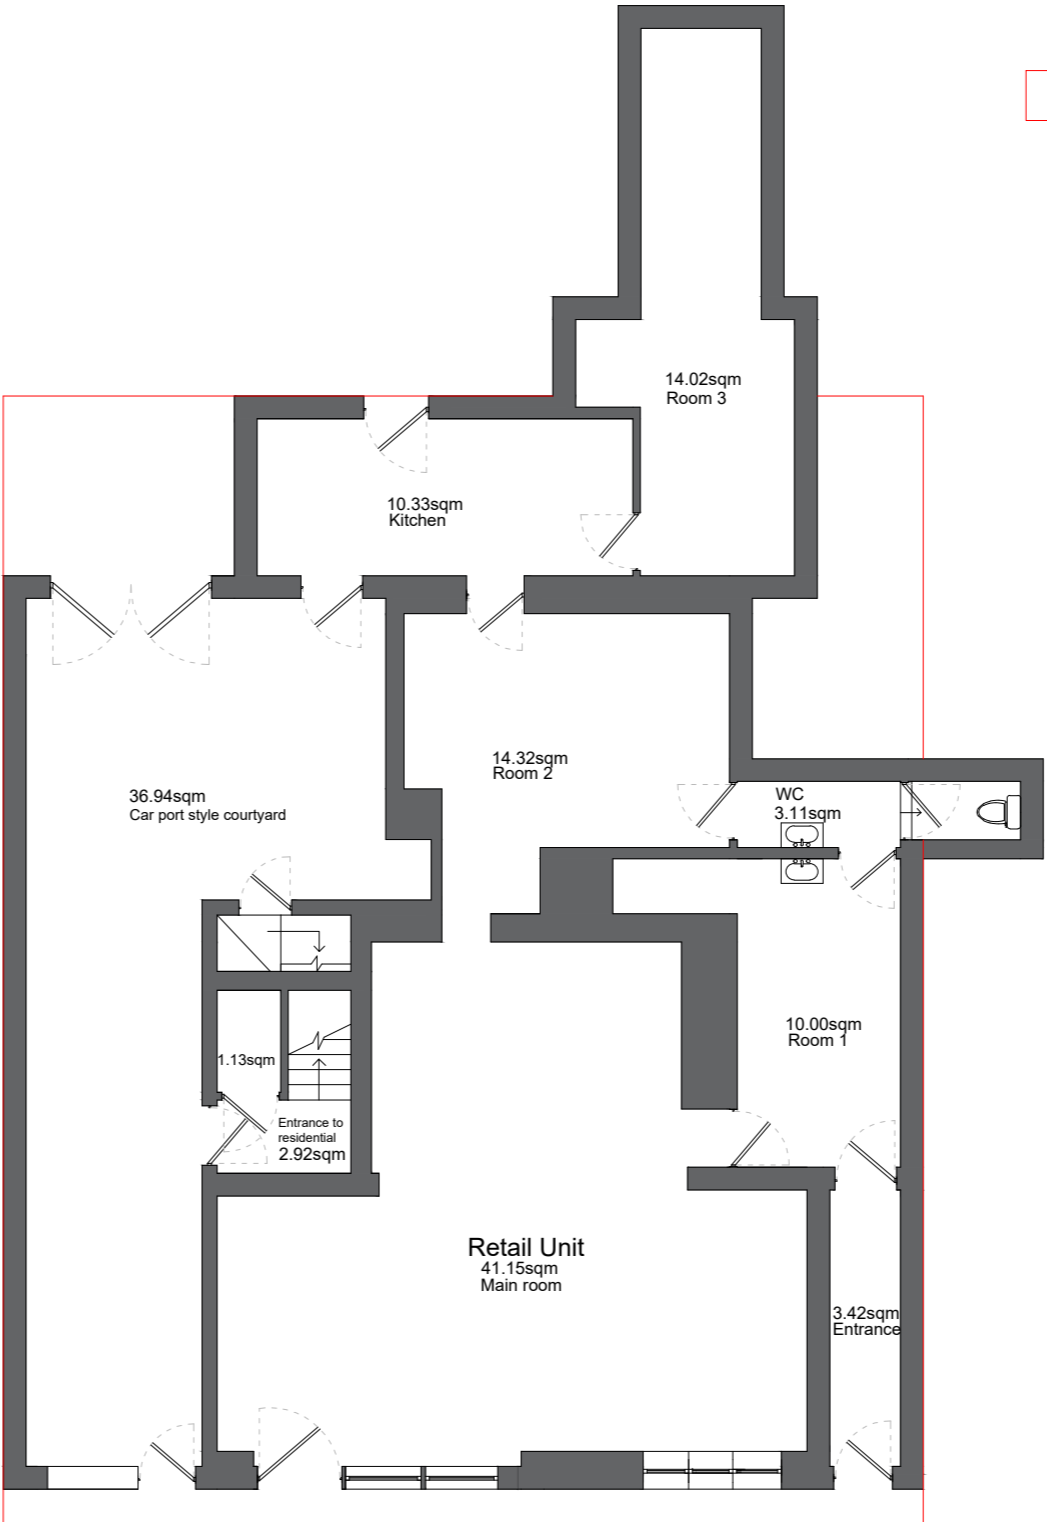

Ground Floor

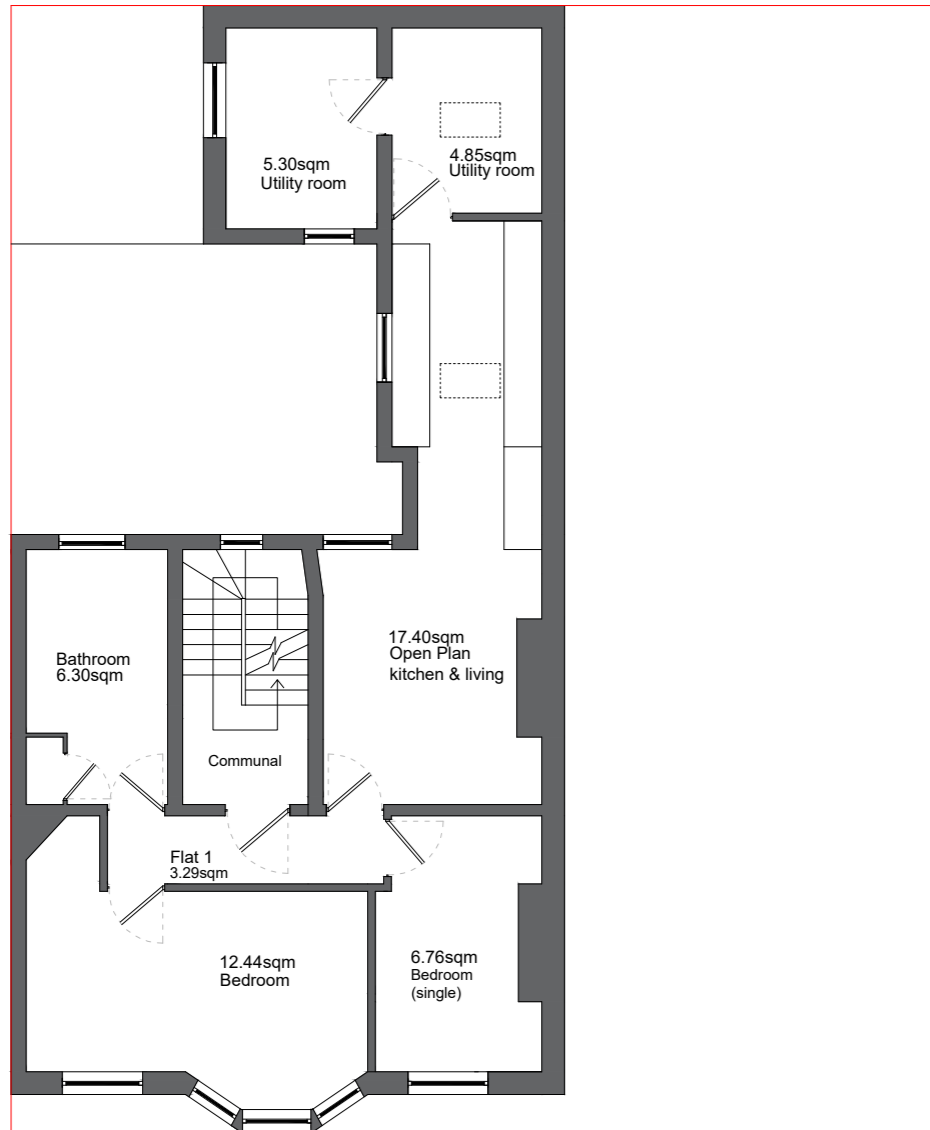

First Floor

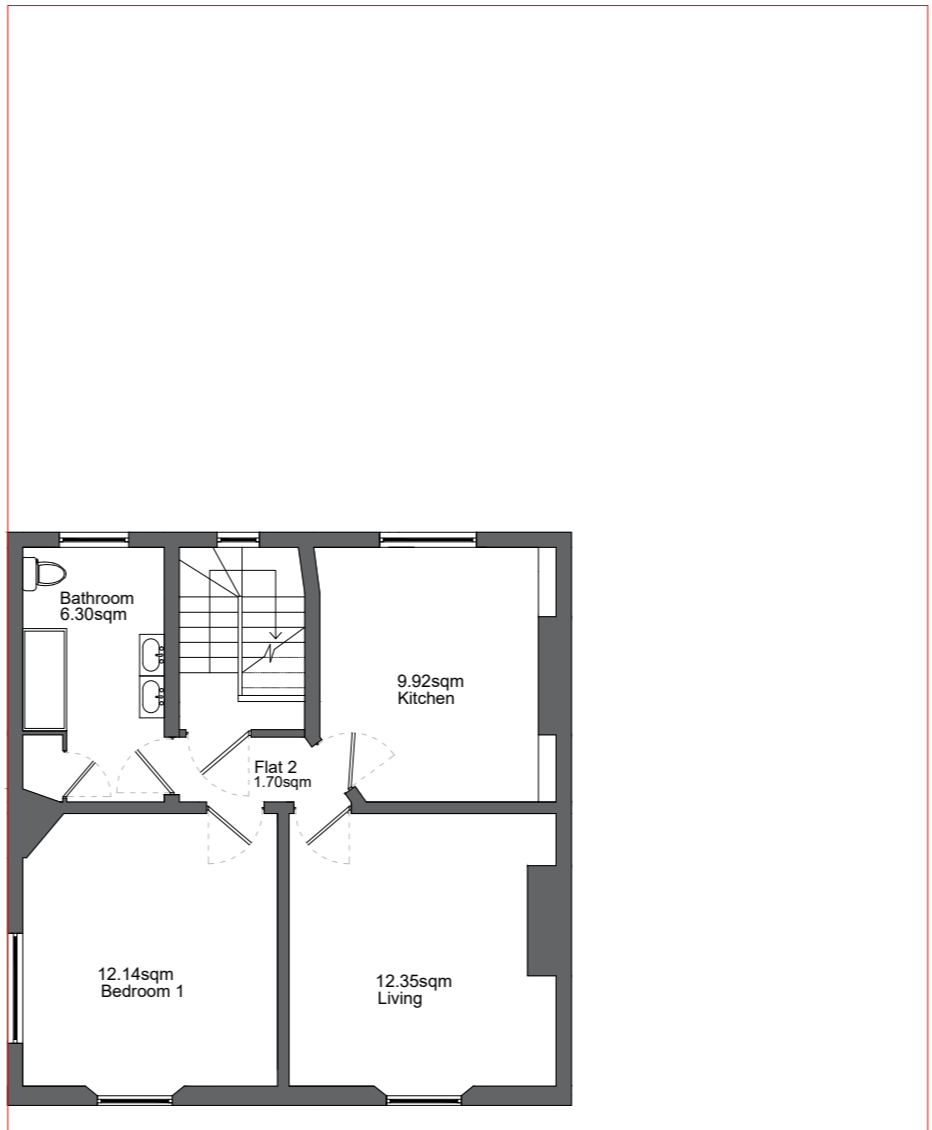

Second Floor



Howard Bowes

JOB TITLE:

133 Stow Hill, Newport
Proposed floor plans - Flats

DATE:
1:100 @A2

DATE:
05/02/2025

REVISION:
A

DRAWN BY:
DM

DATE:
05/02/2025

REVISION:

AMEND:
A