


North Elevation




South Elevation



West Elevation

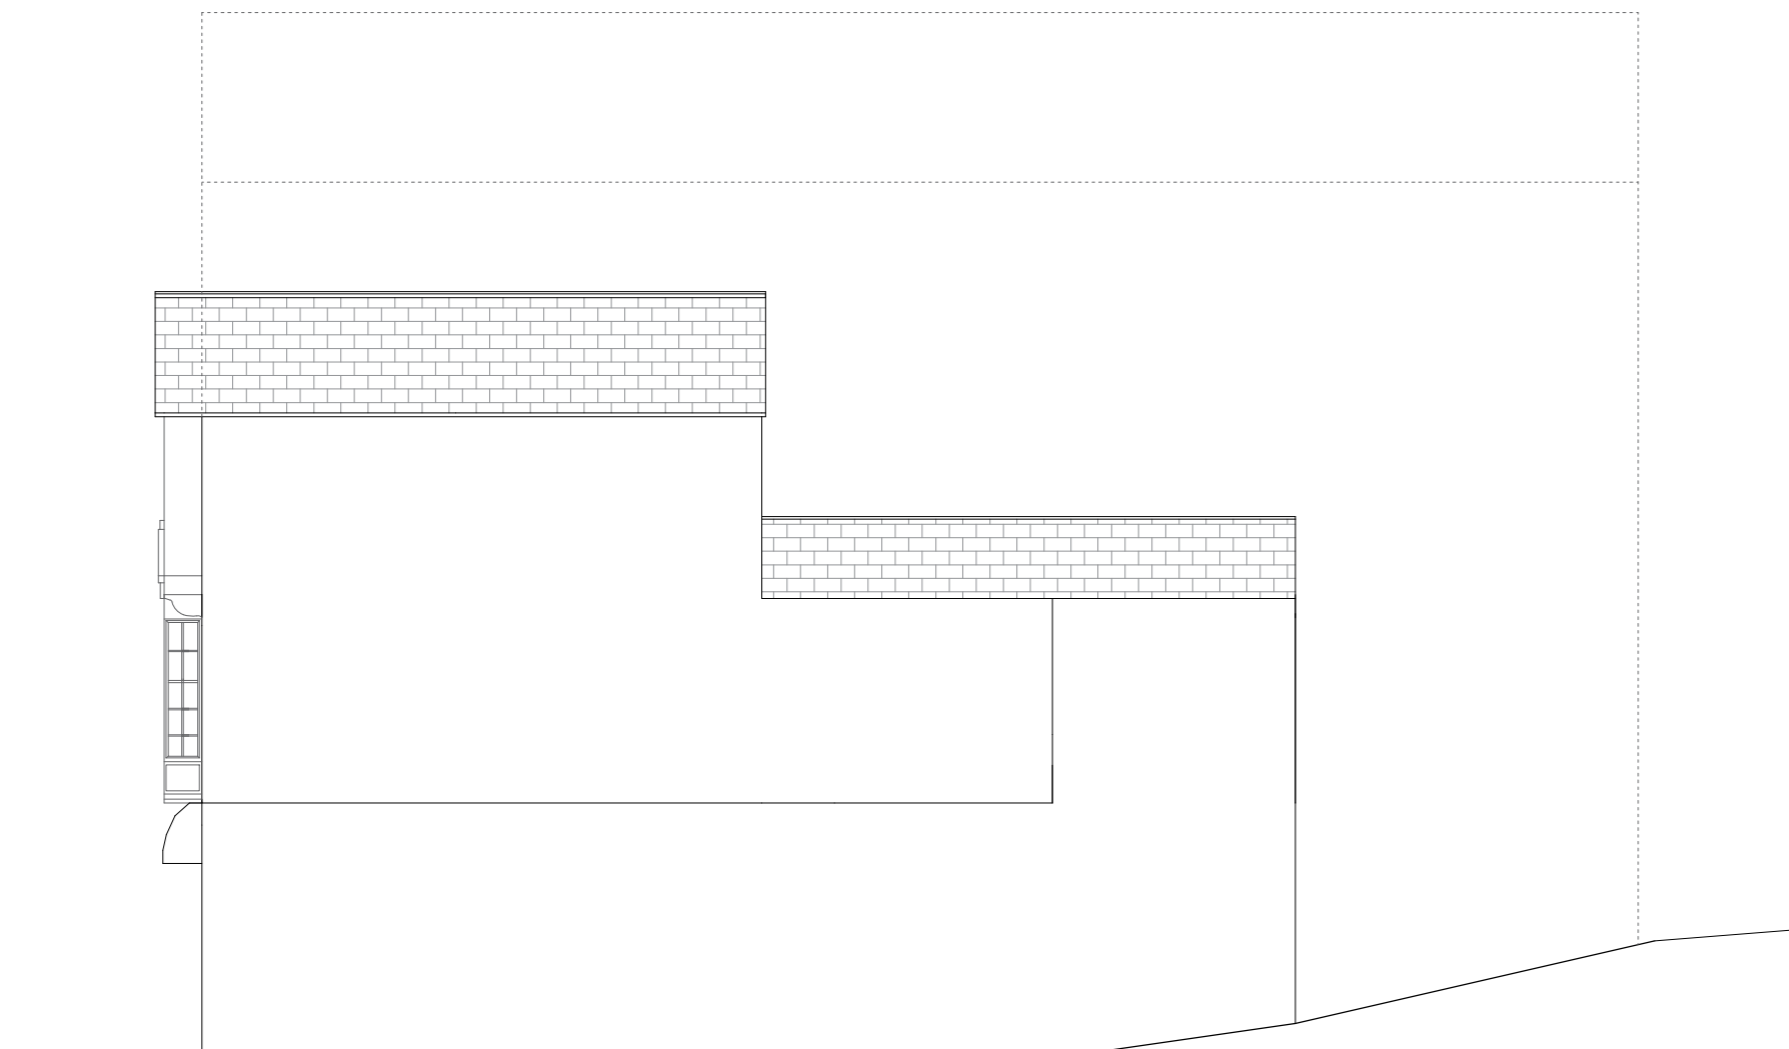

East Elevation

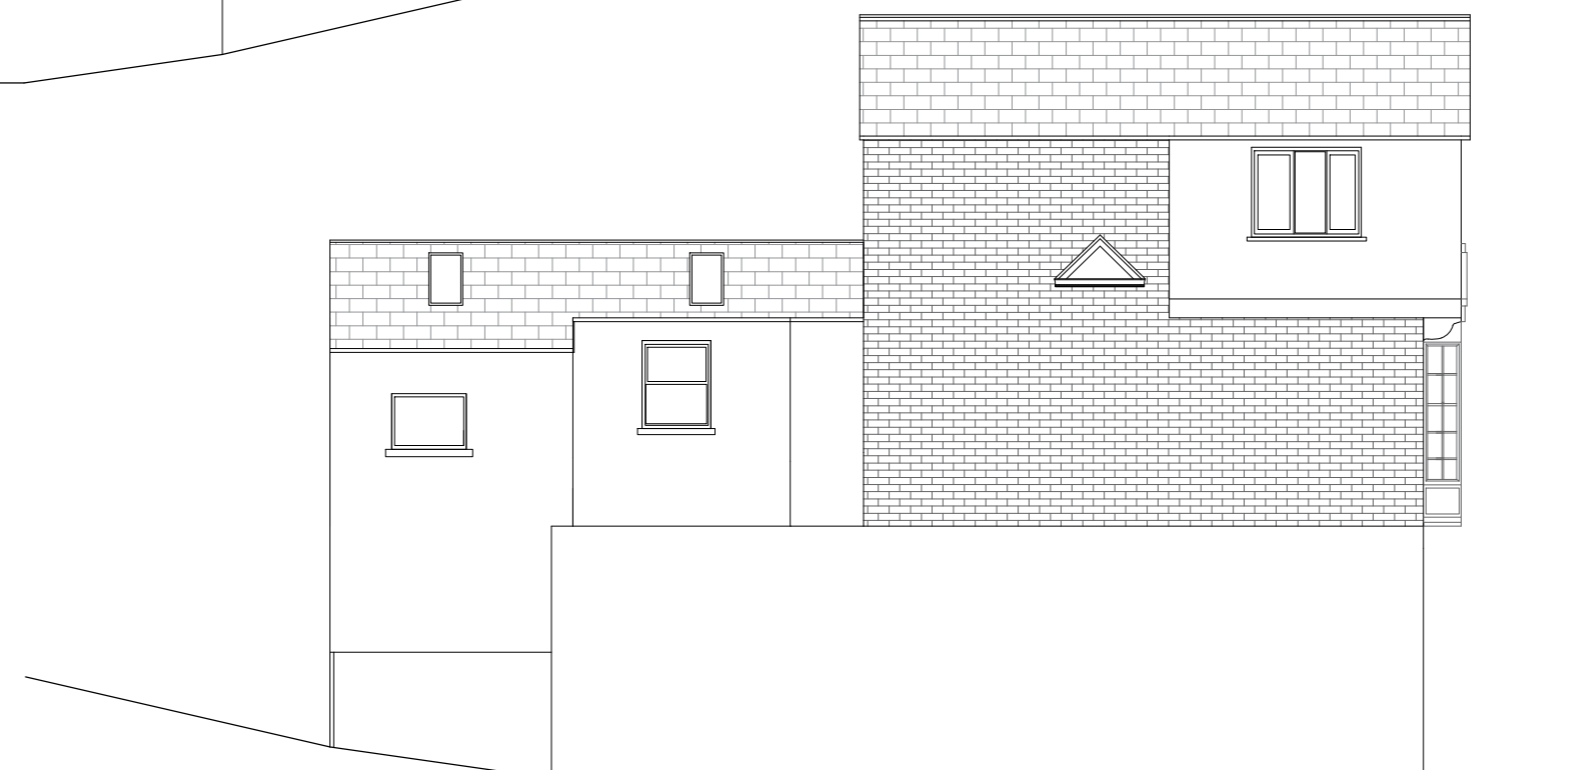

HarveyBowes[®]
GROUP

Howard Bowes

JOB TITLE:

133 Stow Hill, Newport
Proposed Elevations

1:100 @A2

DATE:

20/11/2024

REVISION:

B

DRAWN BY:

DM

12/07/2024
20/11/2024

REVISION:

AMEND:

A
B