


Do not scale from this drawing.
Refer to figured dimensions only.

The Contractors shall check all
dimensions and report all errors and
omissions to the Architect.

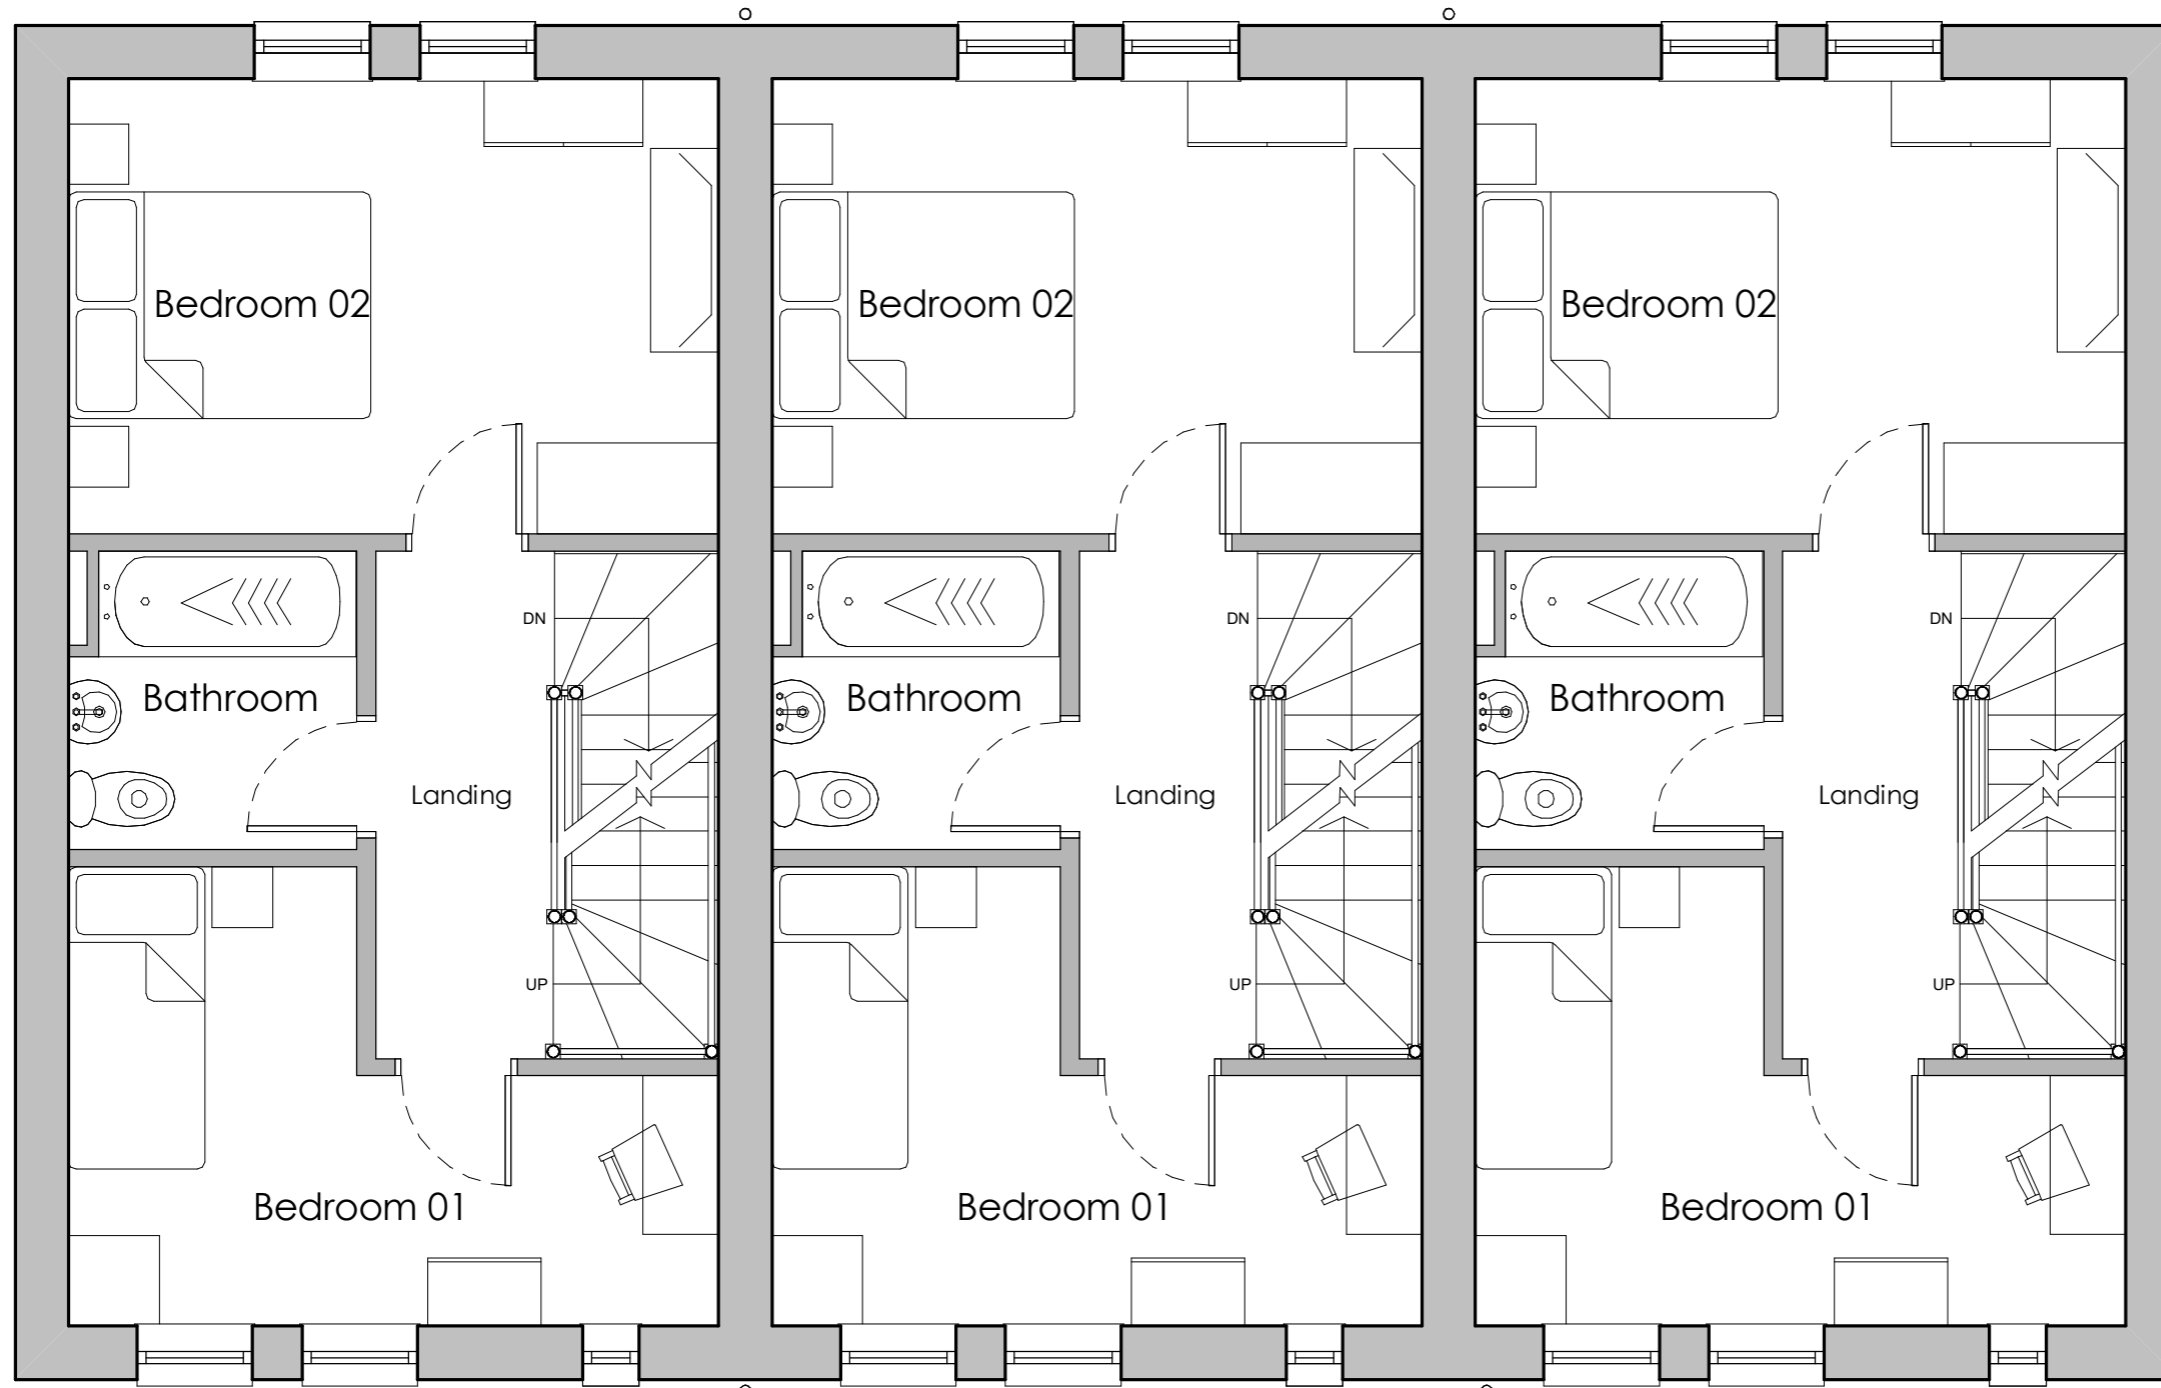

Rev	Description	Date	By
-----	-------------	------	----

Client
Pobl

Project
Herbert Road

Sheet name
**House Type F -
Floor Plans
First Floor Plan**

Project No. Drawing No. Revision
3073 (04)252

Scale: Sheet size :
1 : 50 A3

Drawn Director Date
WWM JM 20/03/17

Project Status	Stage
Preliminary	Tender
Planning	PL Construction

**First Floor Plan
House Type 'F'**



Tregleath House, 1
Serpentine Road, Newport,
South Wales, NP20 4PF
Tel: 01633 254711
www.eosarchitects.co.uk