


Do not scale from this drawing.  
Refer to figured dimensions only.

The Contractors shall check all  
dimensions and report all errors and  
omissions to the Architect.

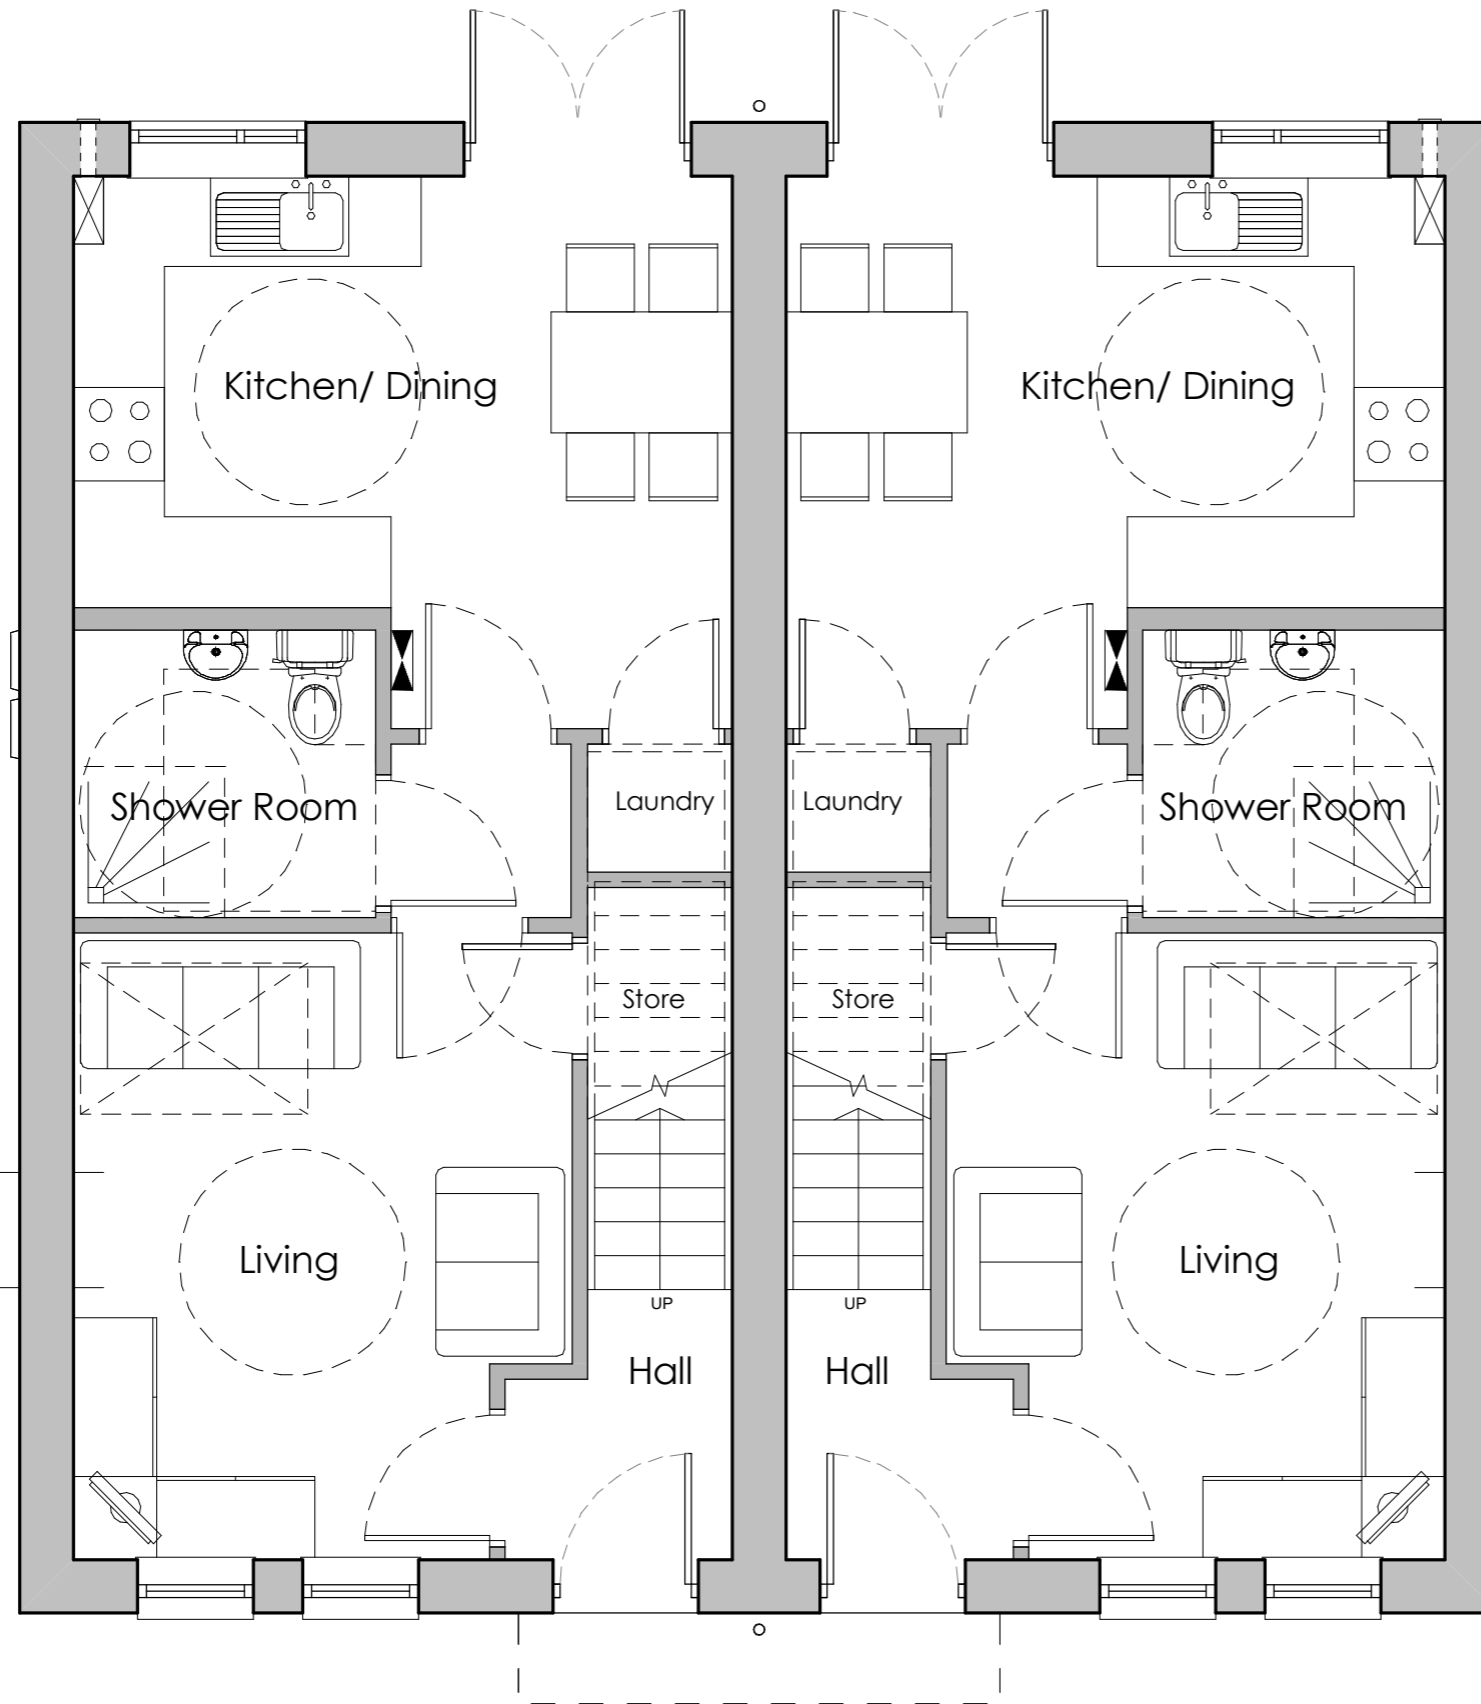

Plot specific  
windows for SBD  
surveillance of  
parking spaces

Plot specific  
windows for SBD  
surveillance of  
parking spaces

**Ground Floor Plan**  
**House Type 'A'**

Rev	Description	Date	By
-----	-------------	------	----

Client  
**Pobl**

Project  
**Herbert Road**

Sheet name  
**House Type A -  
Floor Plans  
Ground Floor Plan**

Project No. Drawing No. Revision  
**3073 (04)201**

Scale: Sheet size :  
**1 : 50 A3**

Drawn Director Date  
WWM JM 20/12/17

Project Status	Stage
Preliminary	Tender
Planning	PL Construction



Tregleath House, 1  
Serpentine Road, Newport,  
South Wales, NP20 4PF  
Tel: 01633 254711  
www.eosarchitects.co.uk