


Do not scale from this drawing.
Refer to figured dimensions only.

The Contractors shall check all
dimensions and report all errors and
omissions to the Architect.

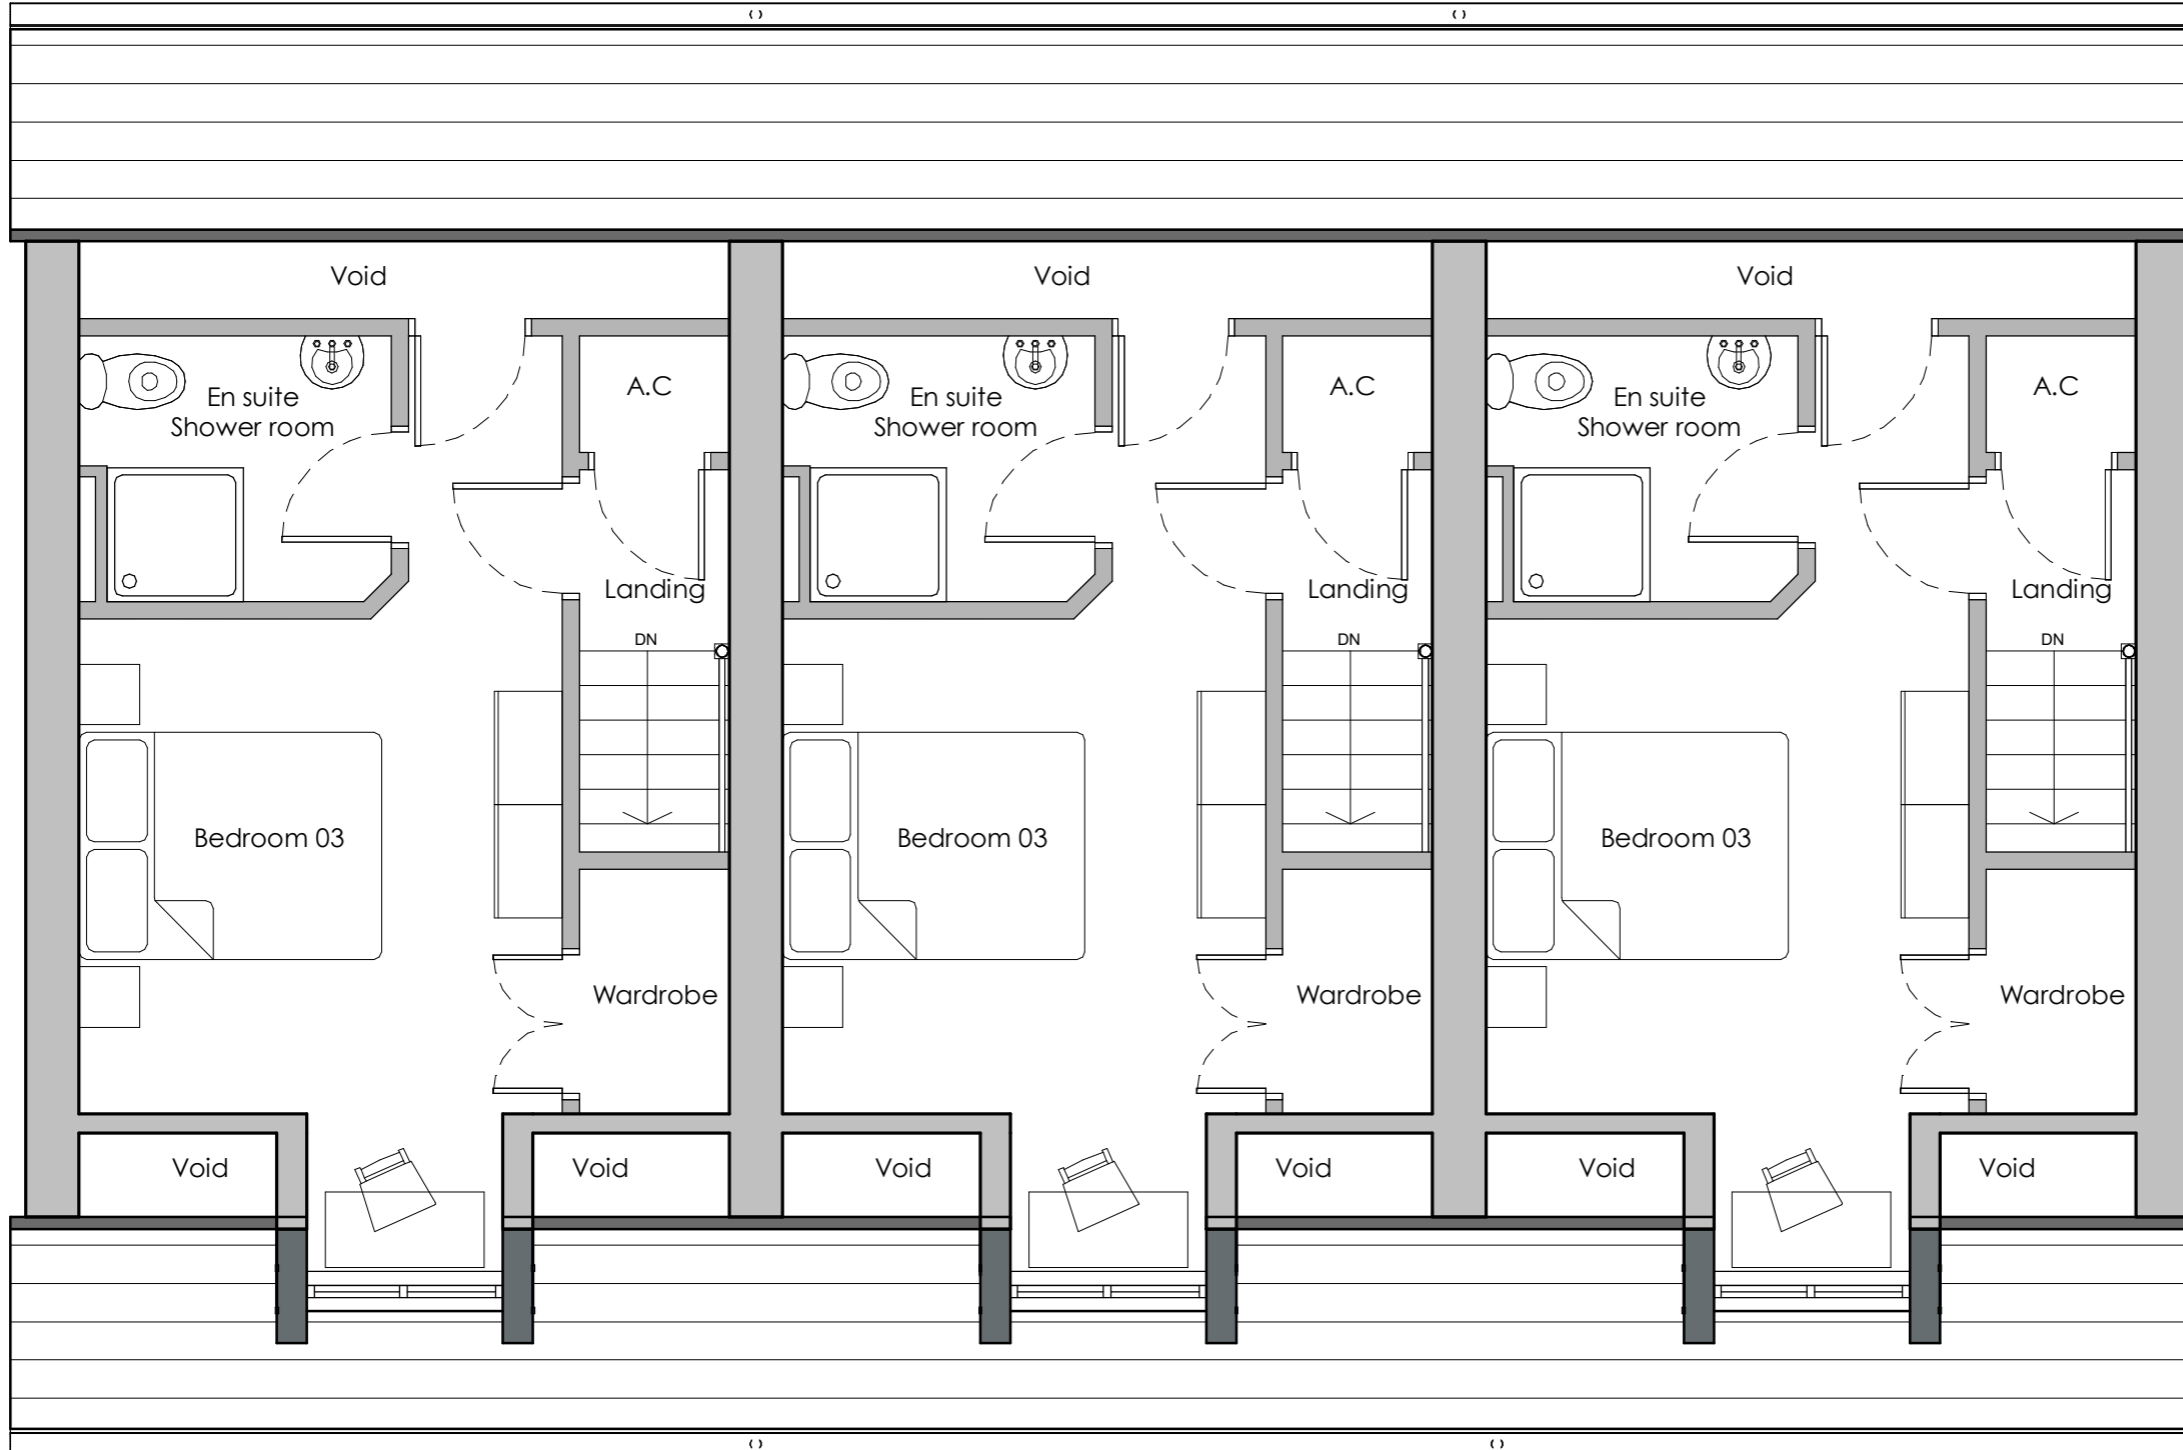

| Rev | Description | Date | By |
|-----|-------------|------|----|
|-----|-------------|------|----|

Client
Pobl

Project
Herbert Road

Sheet name
**House Type F -
Floor Plans
Second Floor Plan**

Project No. Drawing No. Revision
3073 (04)253

Scale: Sheet size :
1 : 50 A3

Drawn Director Date
Author Checker 11/30/17

| | |
|---------------------------|-------|
| Project Status | Stage |
| Preliminary P Tender T | PL |
| Planning PL Constructio C | |

**Second Floor Plan
House Type 'F'**



Tregleath House, 1
Serpentine Road, Newport,
South Wales, NP20 4PF
Tel: 01633 254711
www.eosarchitects.co.uk