


External Works Key:

- A Denotes Tarmacadam access road to adoptable standards with 2000mm wide footpath.
- B Denotes Tarmacadam private driveway.
- C In situ concrete with brushed finish (to bin stores)
- D Denotes Denrotec 450 x 450mm pre cast concrete paving slabs.
- E Denotes area of brick paviours to car parking spaces.
- F TDA landscaping / landscaping. Please refer to TDA landscaping drawings for details.
- G Denotes grass seeded areas.

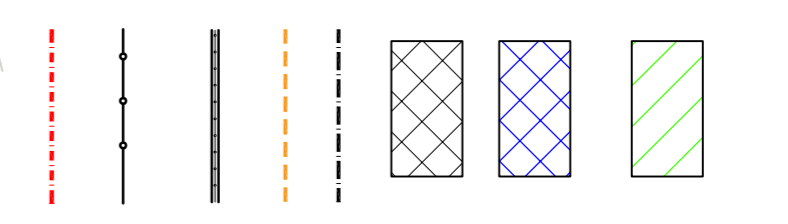

Note:

Approximate extent of proposed re-en indicated on site. Please refer to TDA landscaping drawings & ecology recommendations SMA drawing no. 1153090 for further details on proposed works site setting out of re-en.

Hatched area denotes proposed earth embankment retaining wall system, to be constructed in strict accordance with Engineers design & recommendations. Please refer to SMA Associates design drawings for further details.

Hatched area denotes proprietary gabion basket retaining wall system, to be constructed in strict accordance with Engineers design & recommendations. Please refer to SMA Associates design drawing for further details.


Hatched area denotes indicative extent of proposed phase 2 works.

1800mm high treated timber close boarded fence.




1800mm high acoustic fence to engineers specification.

215mm facing brick dwarf wall to structural engineer's design with gull railings on top. Wall to receive anti graffiti paint. Approx. total height of wall 1500mm.

150mm high painted ball top steel railings. Colour grey, to be confirmed by client.

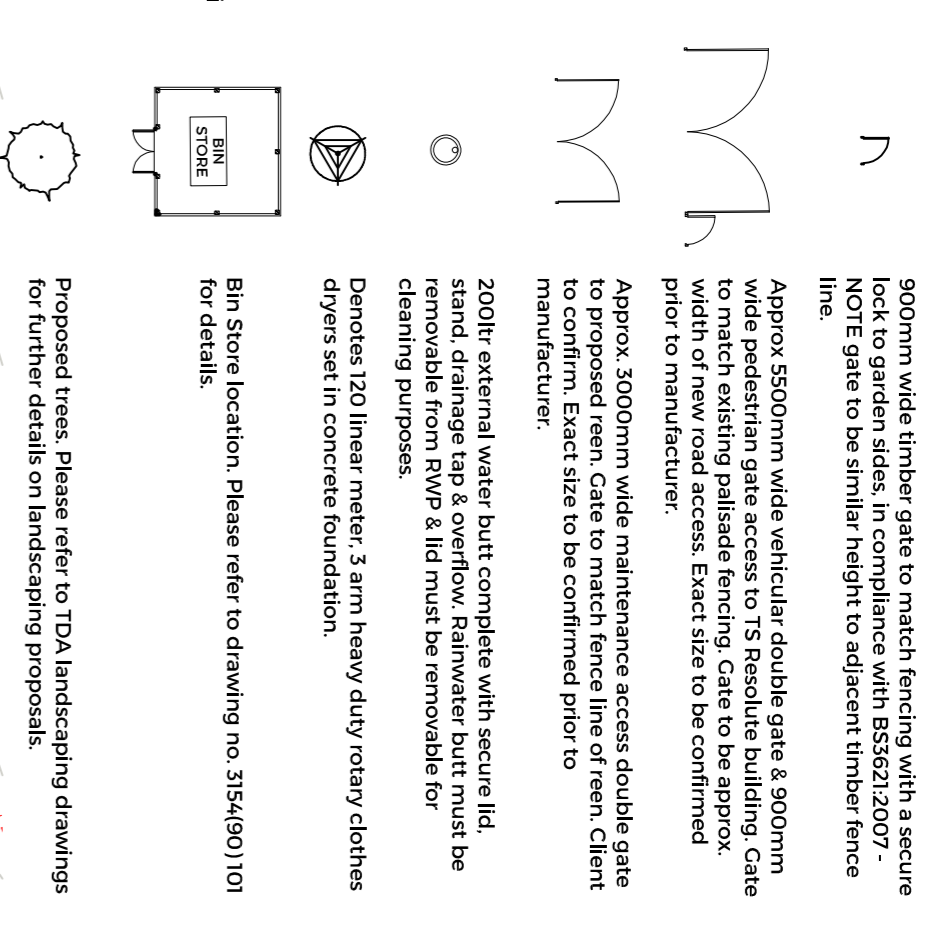

Site Key Plan:

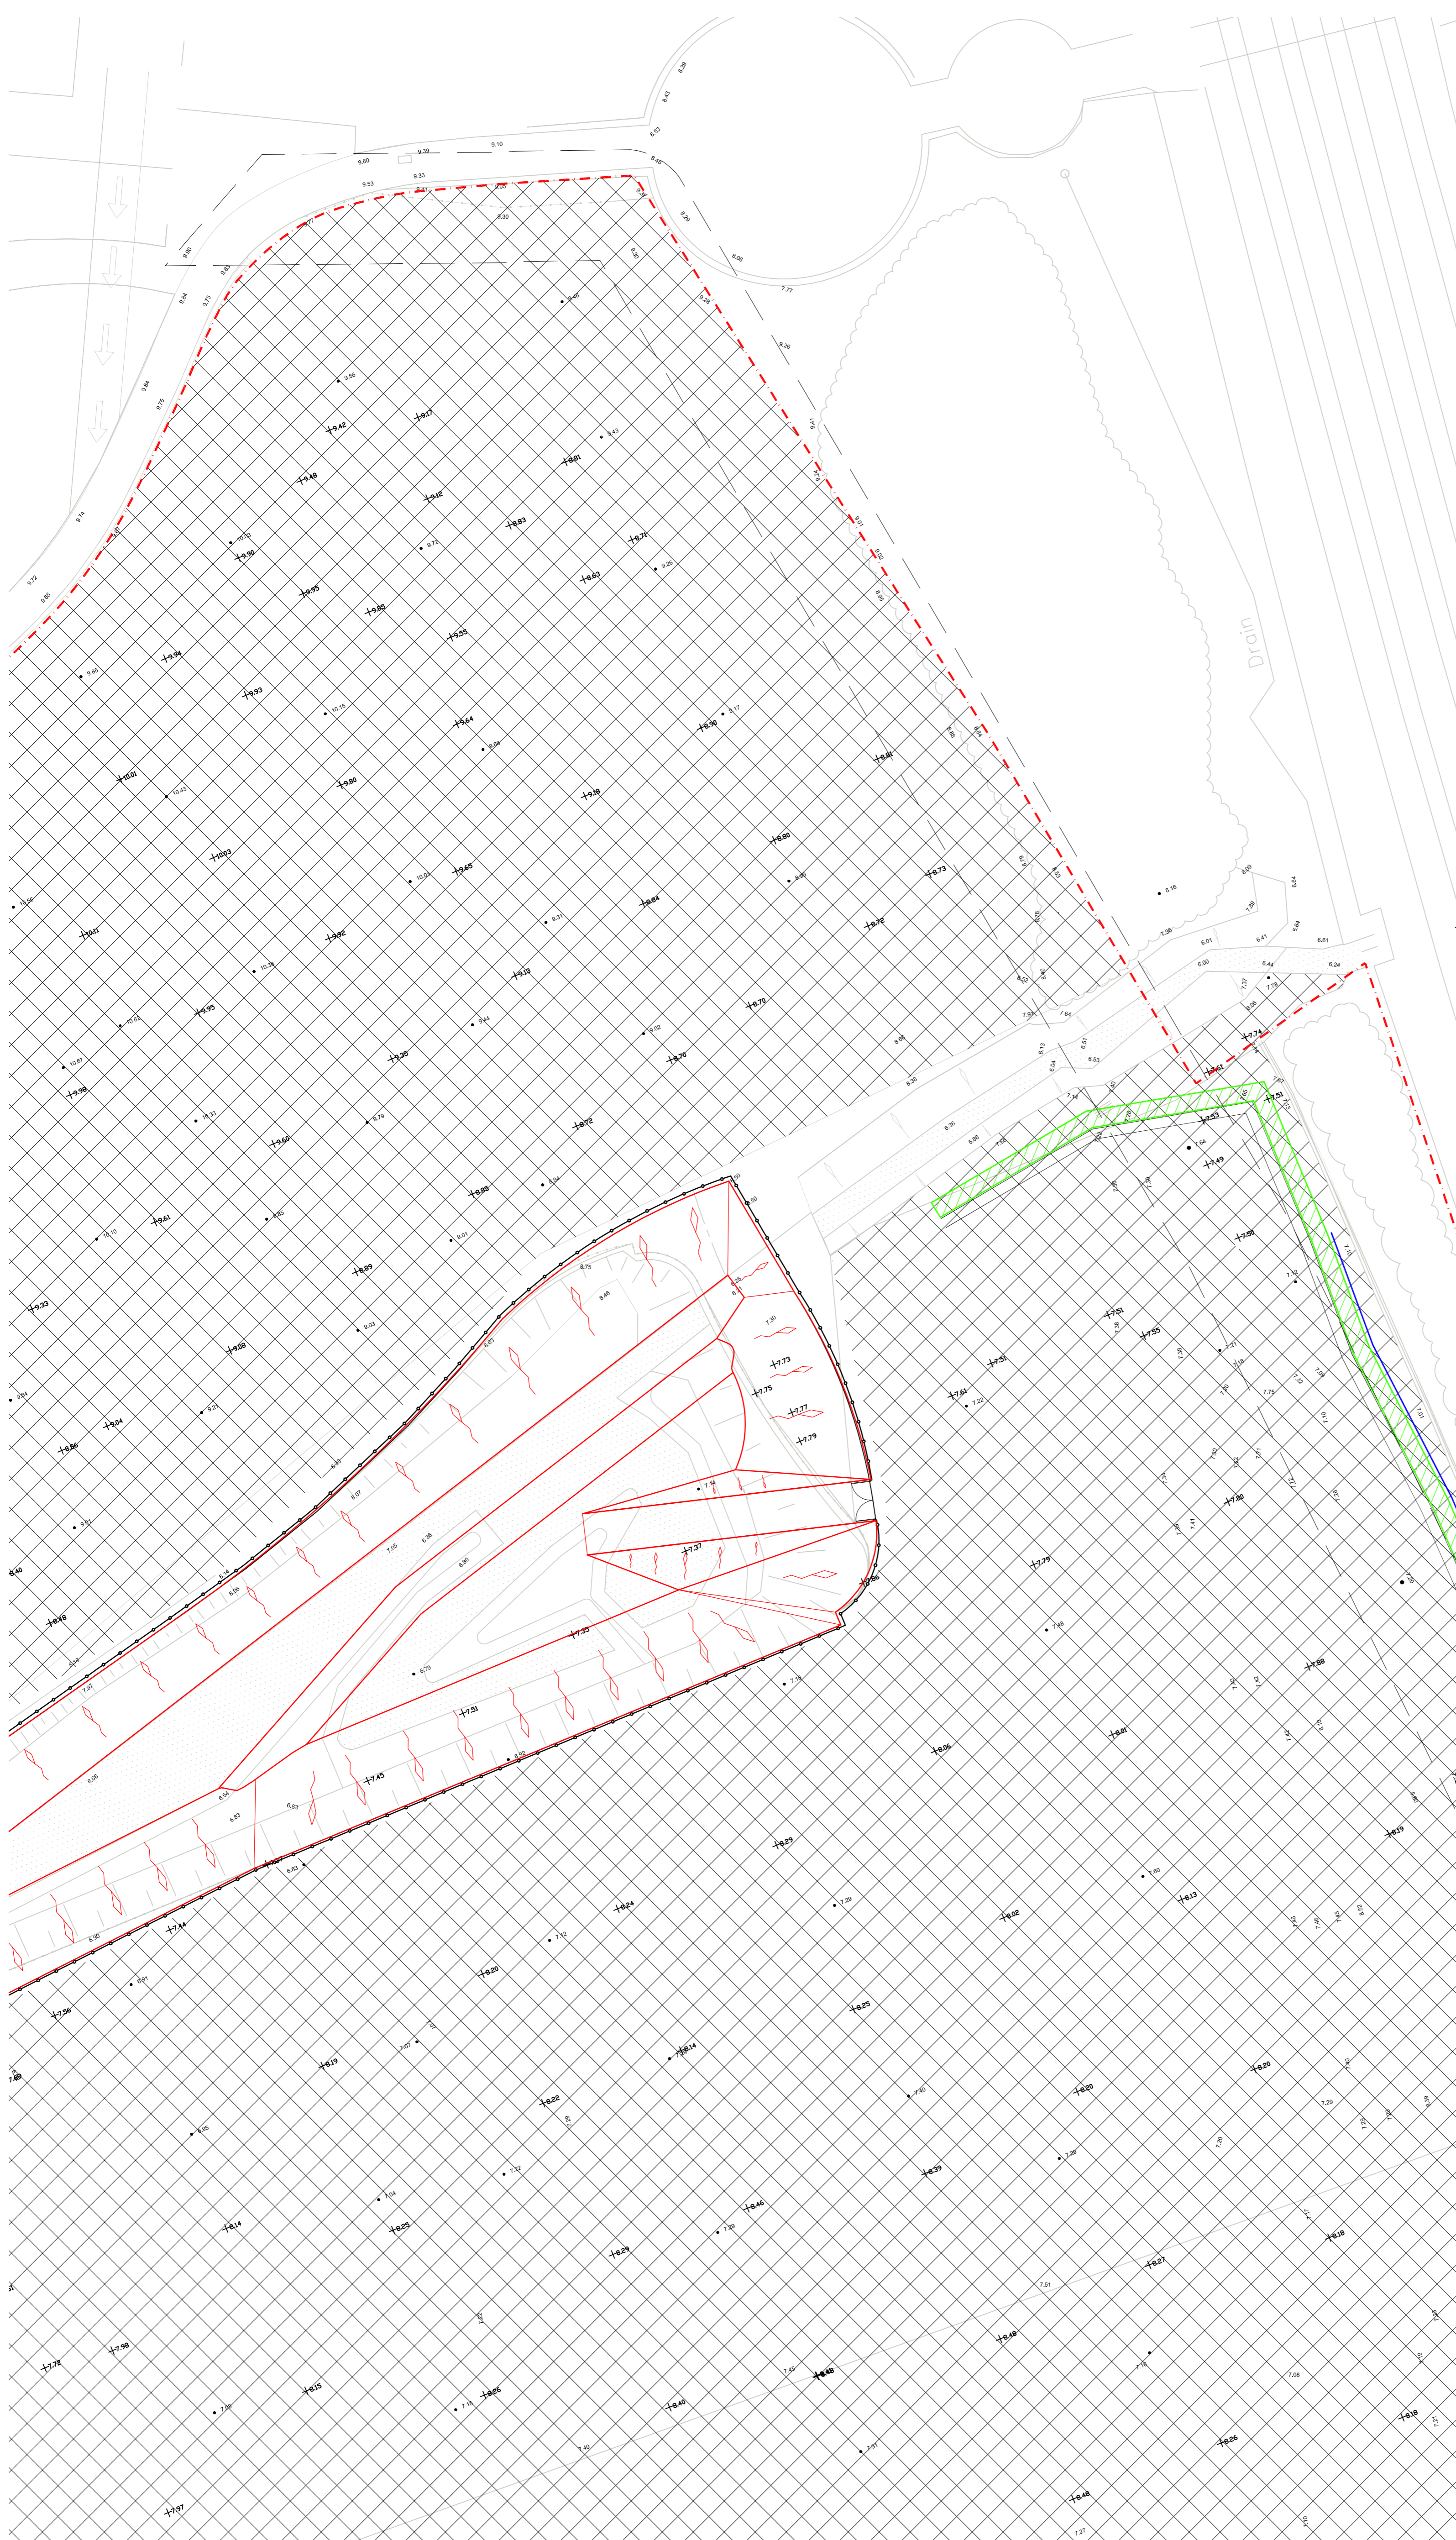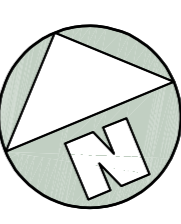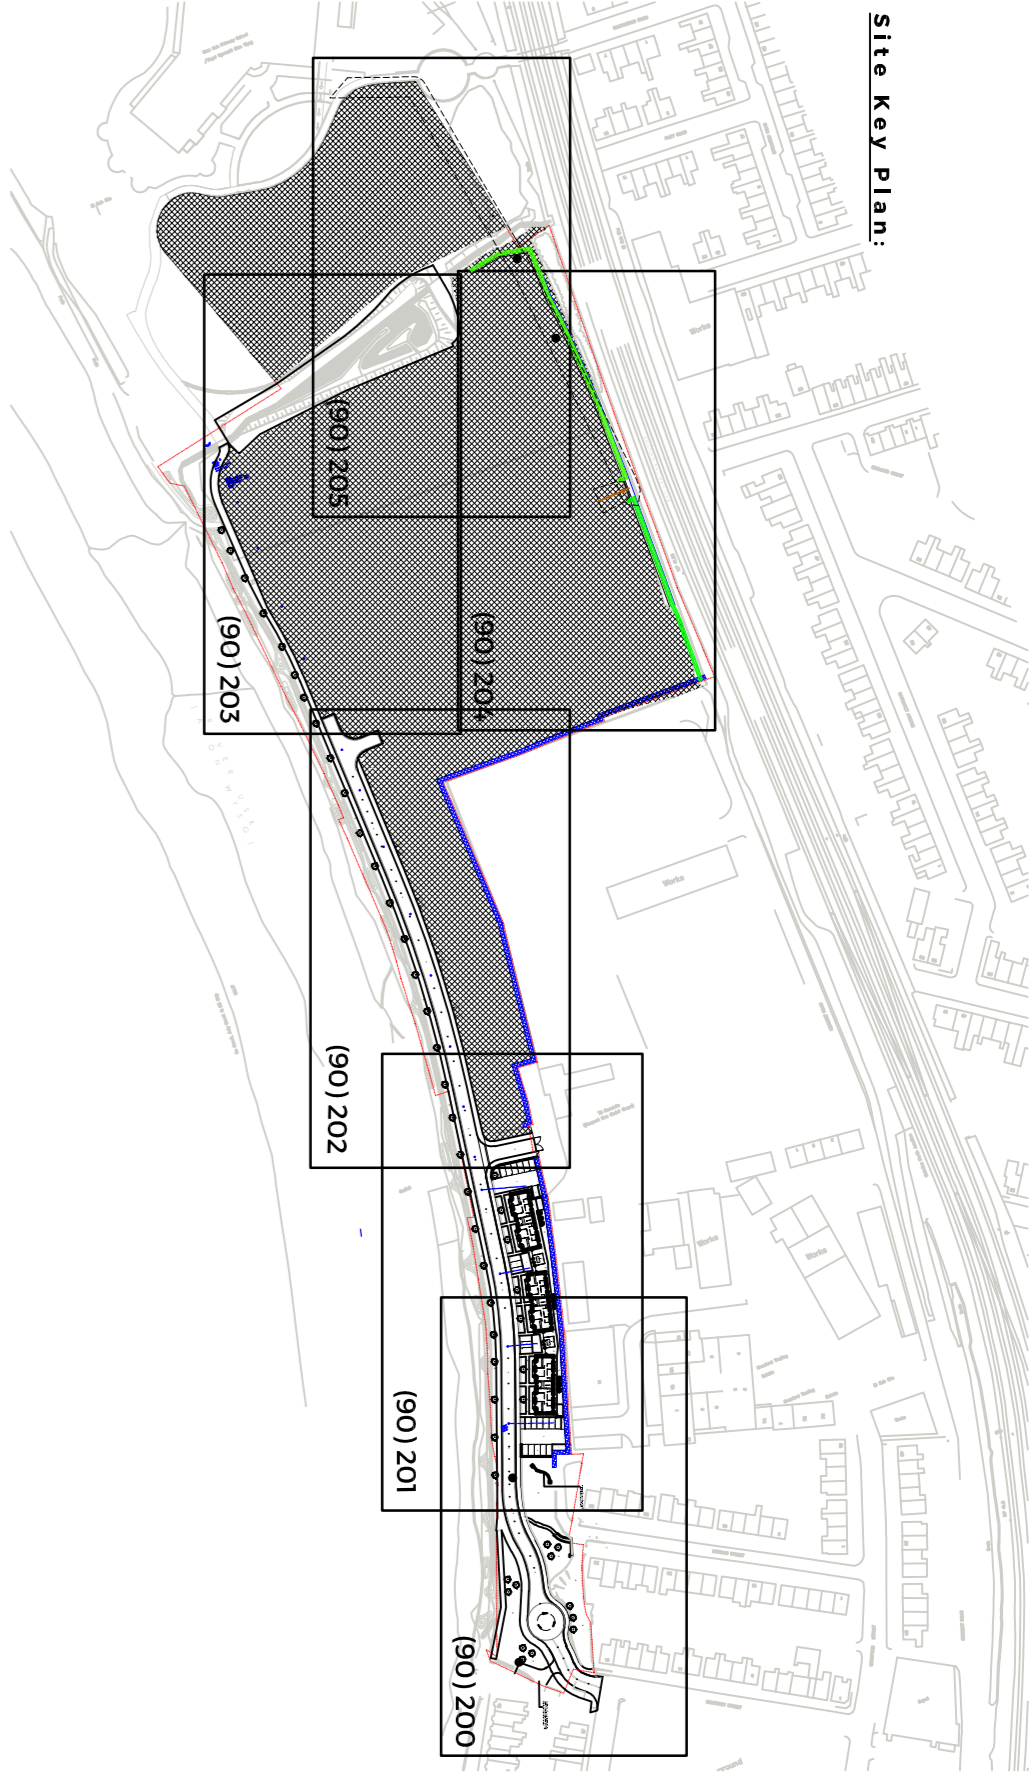

Do not scale from this drawing.
The Contractor shall check all dimensions and report all errors and omissions to the ARCHITECT.

Rev A
Proposed re-en with face line indicated please refer to drawing no. 1153090 for further details

Client
Keenmoat

Project
Herbert Road Newport

Drawing Title
Proposed Site Plan (6 of 6)

Project No. Drawing No. Revision
3154 (90)205 A

Drawn By: **JJ** Director: **JM** Date: **12.06.17**

Project Status: **C** Scale: **1:250** Sheet Size: **A1**