

Do not scale from this drawing.  
Refer to figured dimensions only.

The Contractors shall check all  
dimensions and report all errors and  
omissions to the Architect.

B	Roofs pitch & eaves level revised.	15/03/18	
A	Roofs, eaves and fascia revised.	09/03/18	

Rev	Description	Date	By
-----	-------------	------	----

Client  
**Pobl**

Project  
**Herbert Road**

Sheet name  
**House Type A - Elevations**

Project No. Drawing No. Revision  
**3073 (04)302 B**

Scale: 1 : 100 Sheet size : A3

Drawn Director Date  
Author Checker 20/12/17

Project Status	Stage
Preliminary	Tender
Planning	PL Construction



Tregleath House, 1  
Serpentine Road, Newport,  
South Wales, NP20 4PF  
Tel: 01633 254711  
www.eosarchitects.co.uk








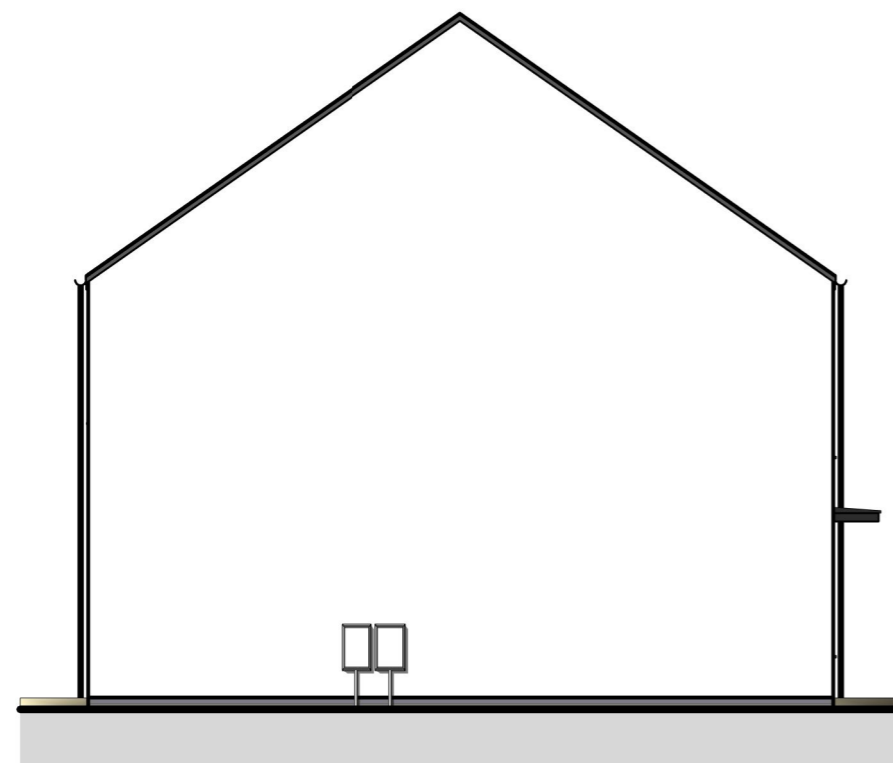
**Front Elevation**  
**Elevations - Type.2**  
**House Type 'A'**




**Rear Elevation**

**Materials Schedule**

-  Concrete interlocking tiles (Russell 'Galloway' Anthracite or similar)
-  Through colour render (Parex 'Natural White' or similar)
-  Clay facing bricks (Wieneberger 'Staffordshire Smooth Blue' or similar)
-  Grey, 7016 colour coated UPVC windows, doors & fascias
-  UPVC R.W goods - Black



**L.H.S Elevation**

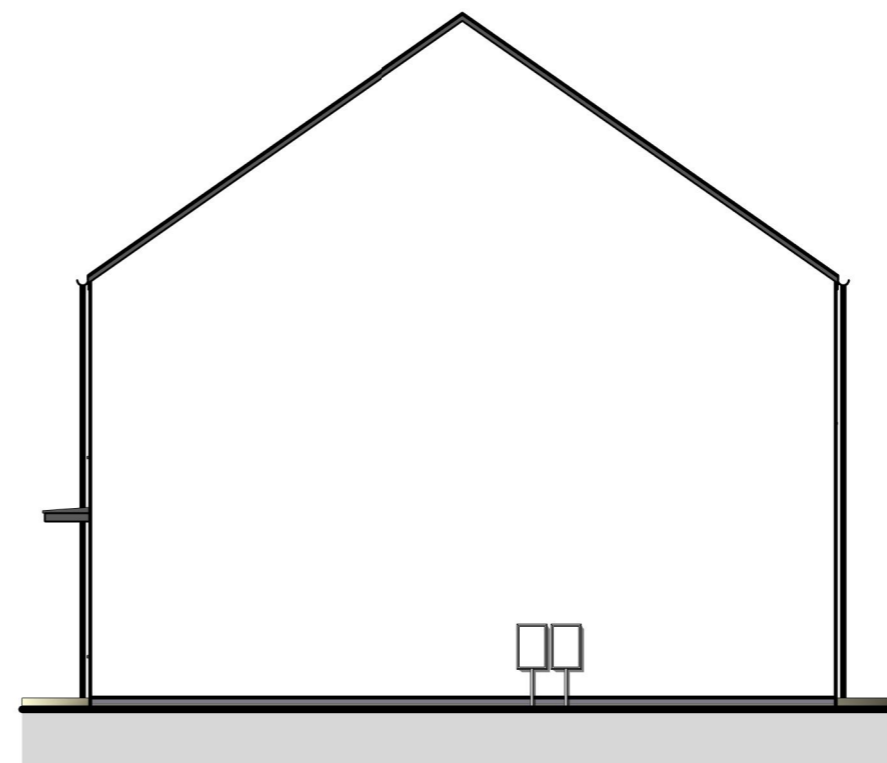

**R.H.S Elevation**