




SITE KEY PLAN - NTS

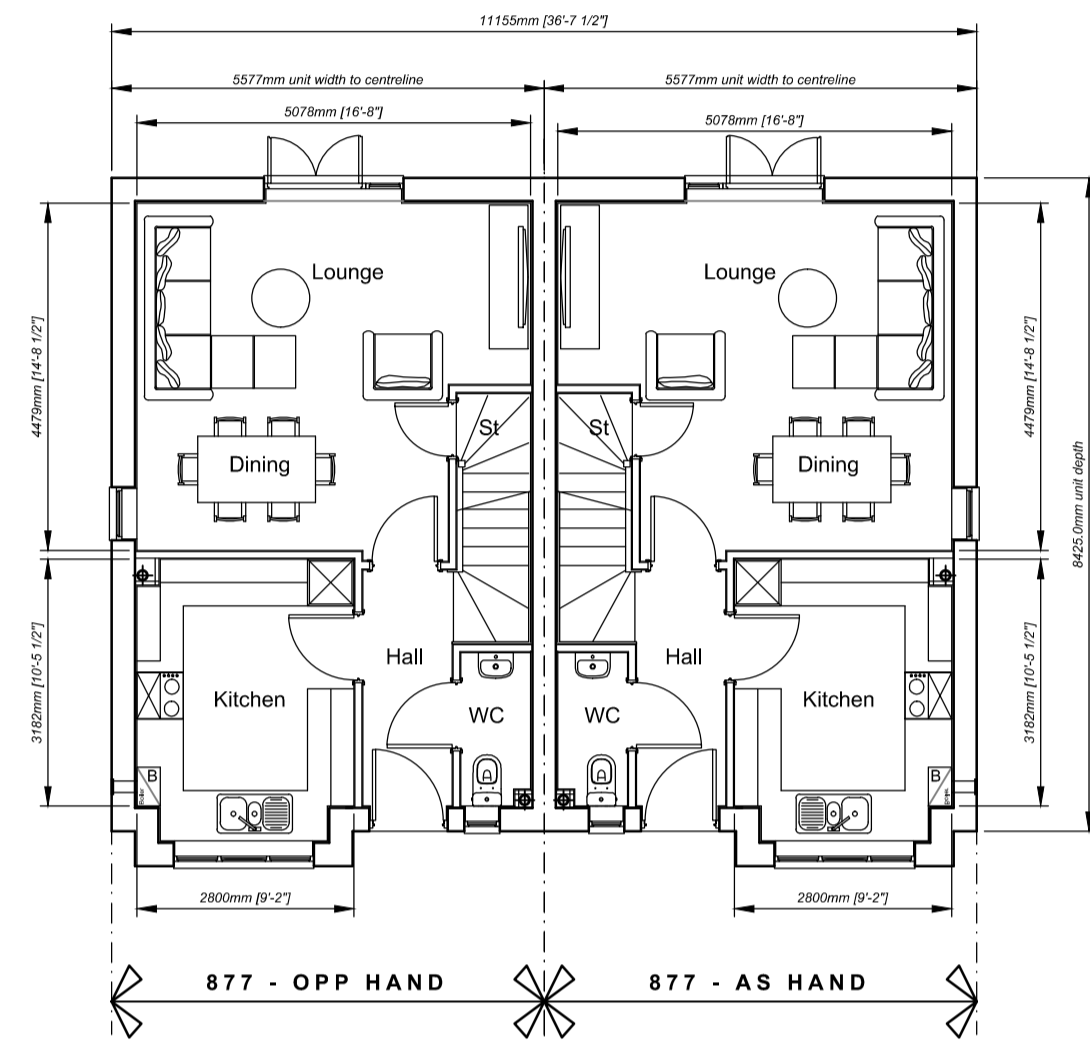

Ground Floor Plan

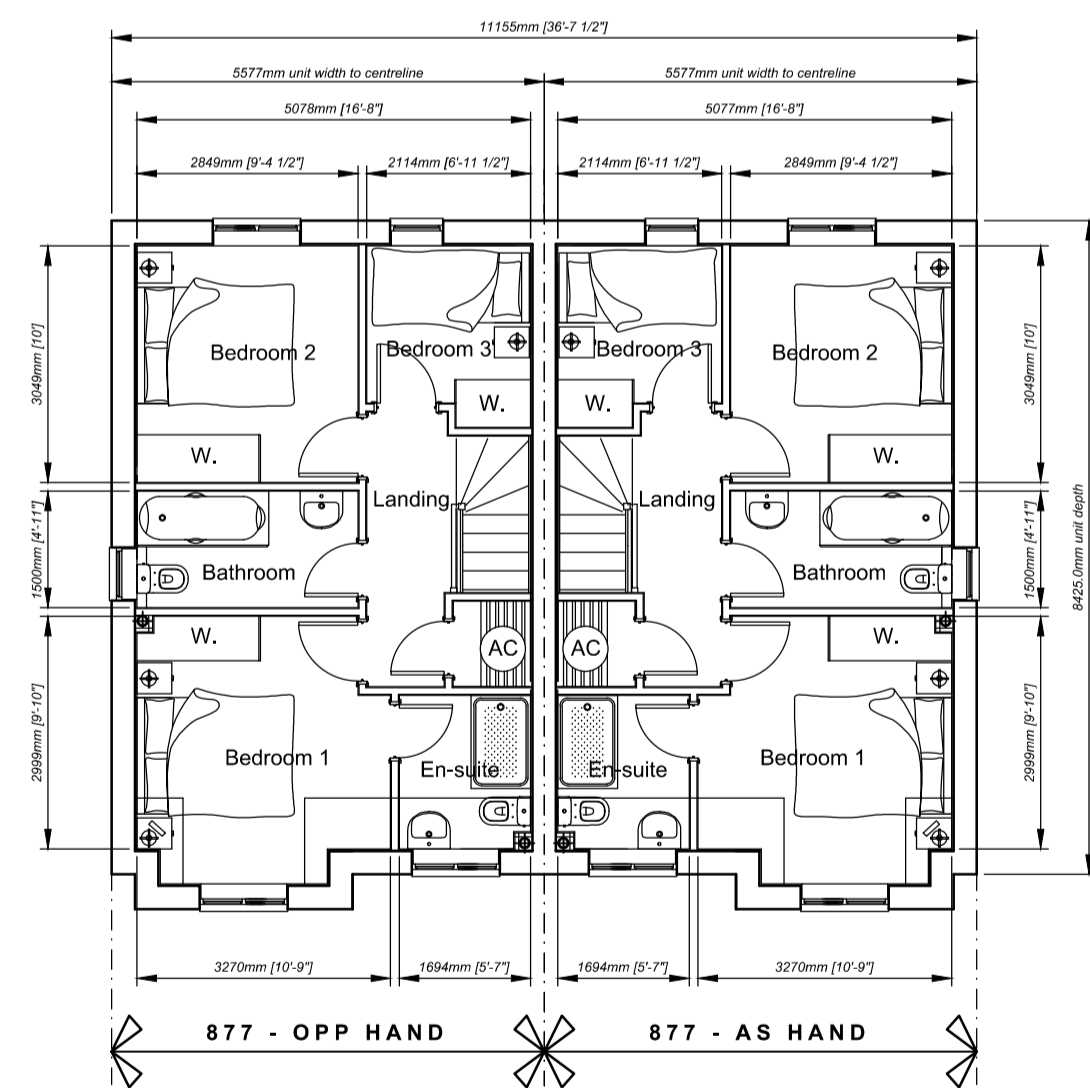


First Floor Plan

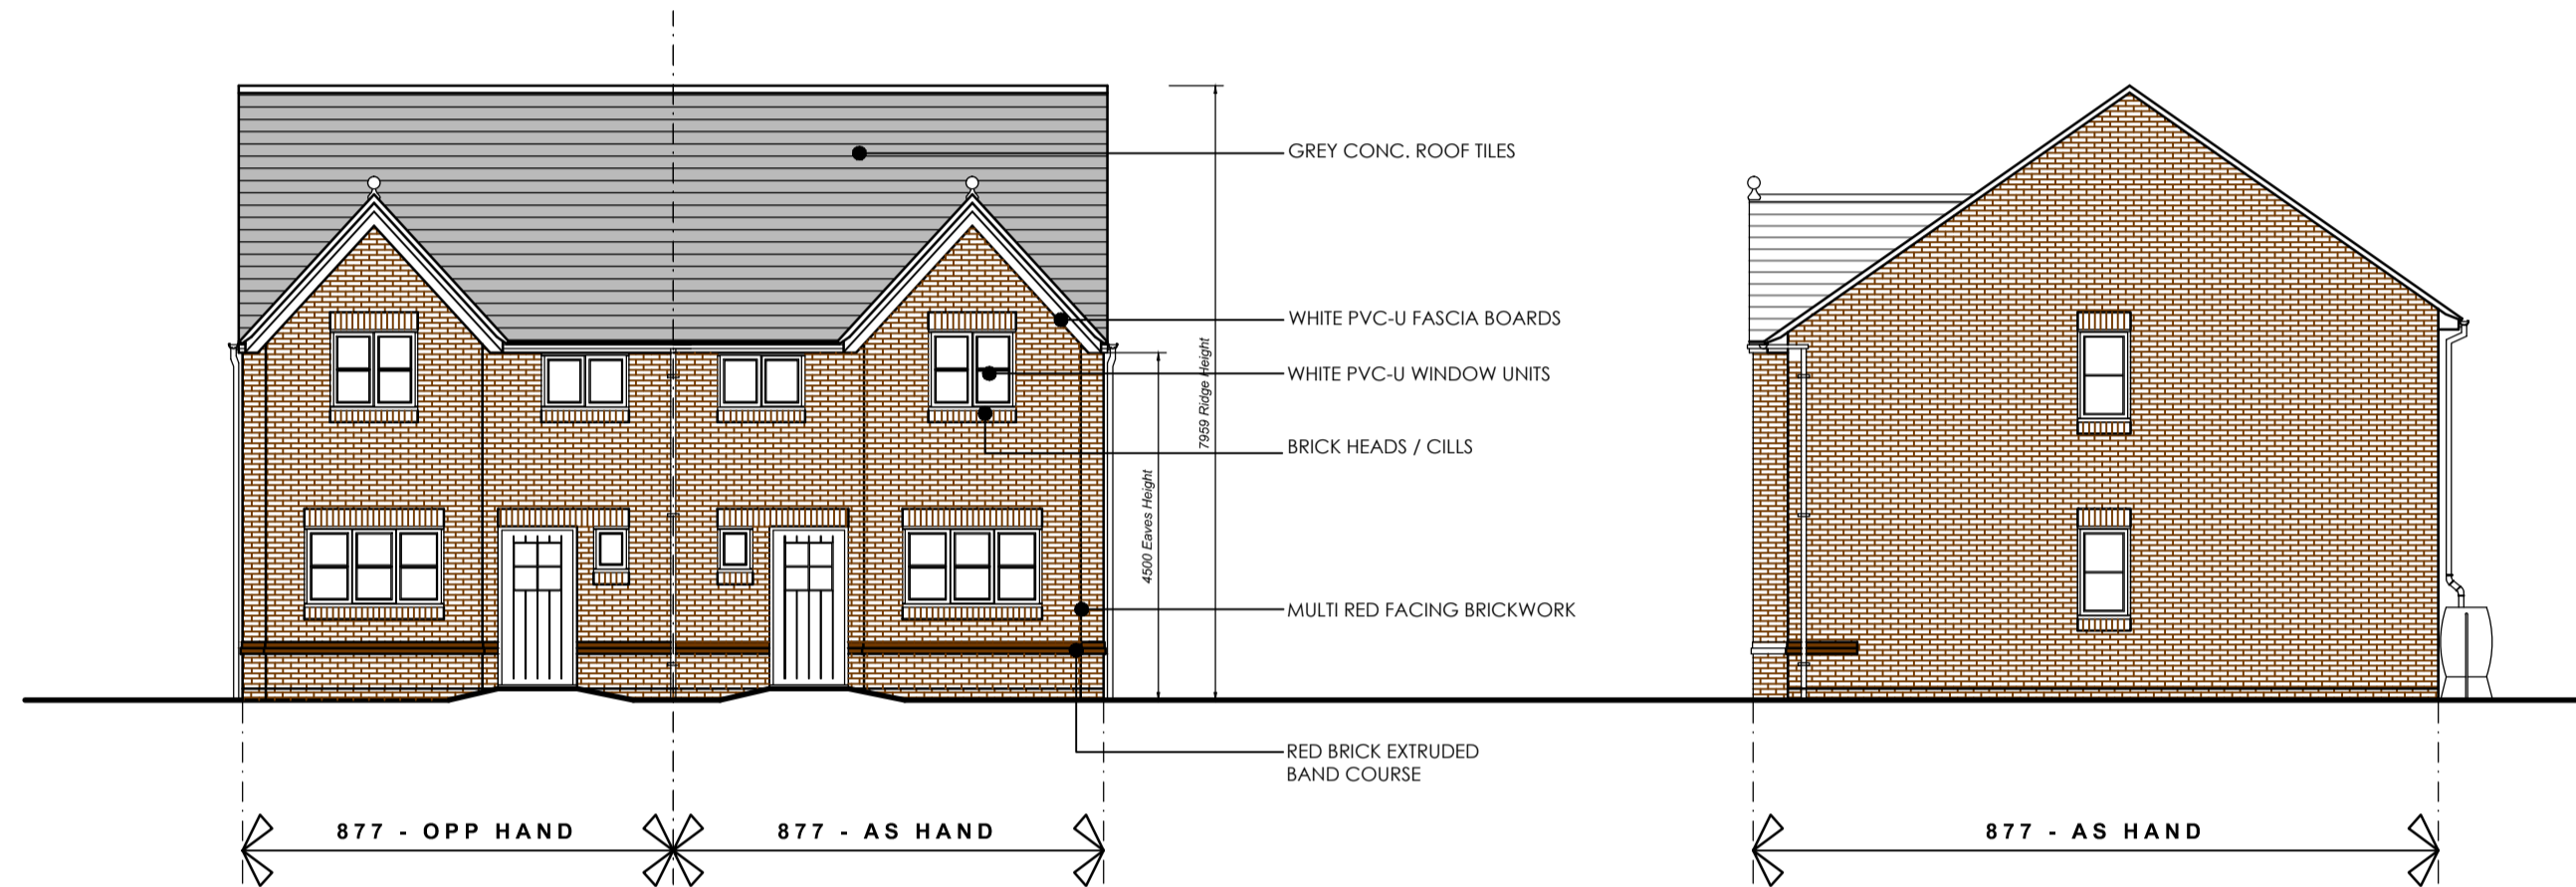

Front Elevation

Side Elevation

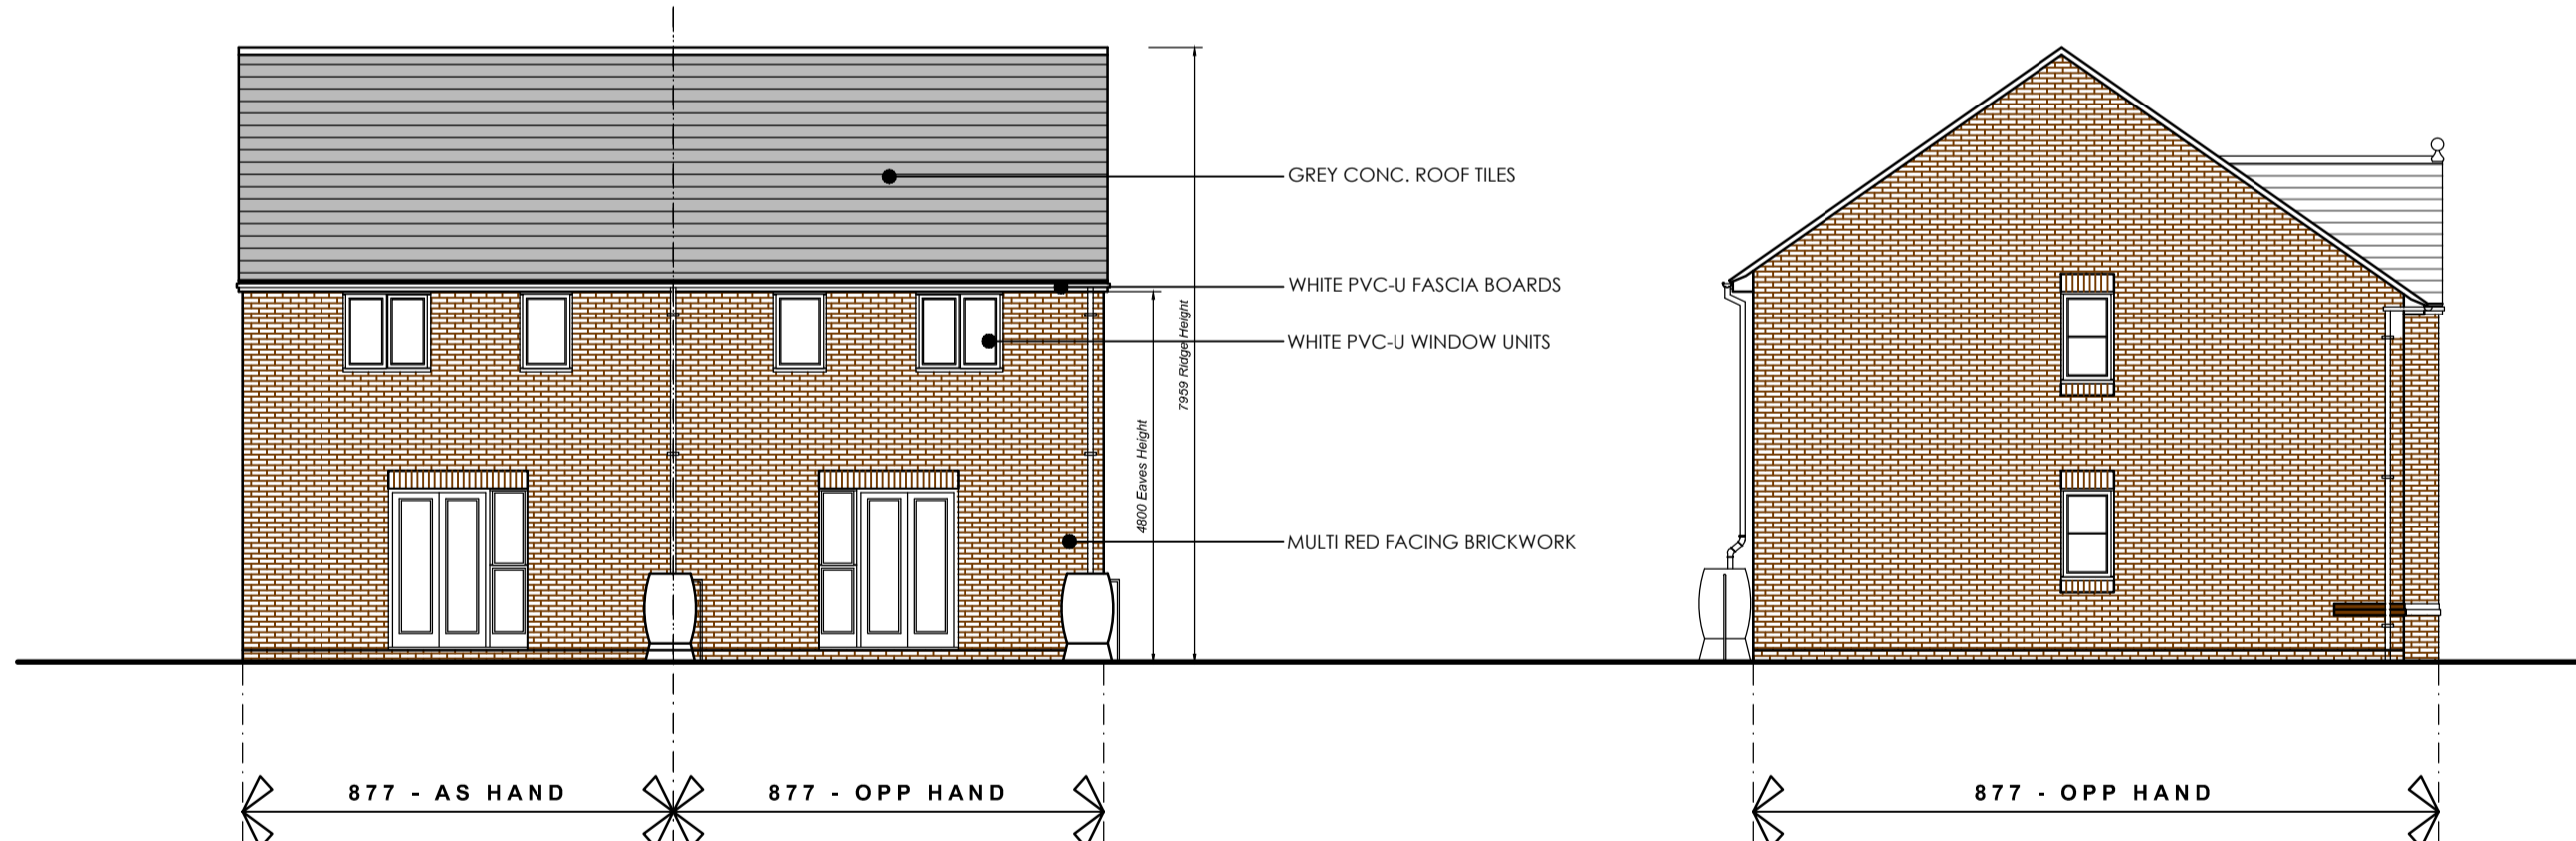

Rear Elevation

Side Elevation

REV. C Jan 15
Rear Patio Doors revised to suit plans.

REV. B Sept '14
Plot numbers revised to suit revised site layout. Key plan updated.

Rev. A 01.04.14
Plot numbers updated to suit revised layout. Key Site Plan updated. Elevation omitted accordingly.

APPLIES TO PLOTS:
107 - 108
125 - 126
145 - 146
153 - 154
164 - 165
228 - 229

Client
Contract
Development at Herbert Road
NEWPORT

Description
BLOCK 9
877 HOUSE TYPE
FLOOR PLANS & ELEVATIONS

Scale 1:100 @ A1	Date Oct 13
Dwg No. sw49 (04) L1100	Revision C

