




Front Elevation (Applies to Plots 214 - 217 & 222 - 225 only)

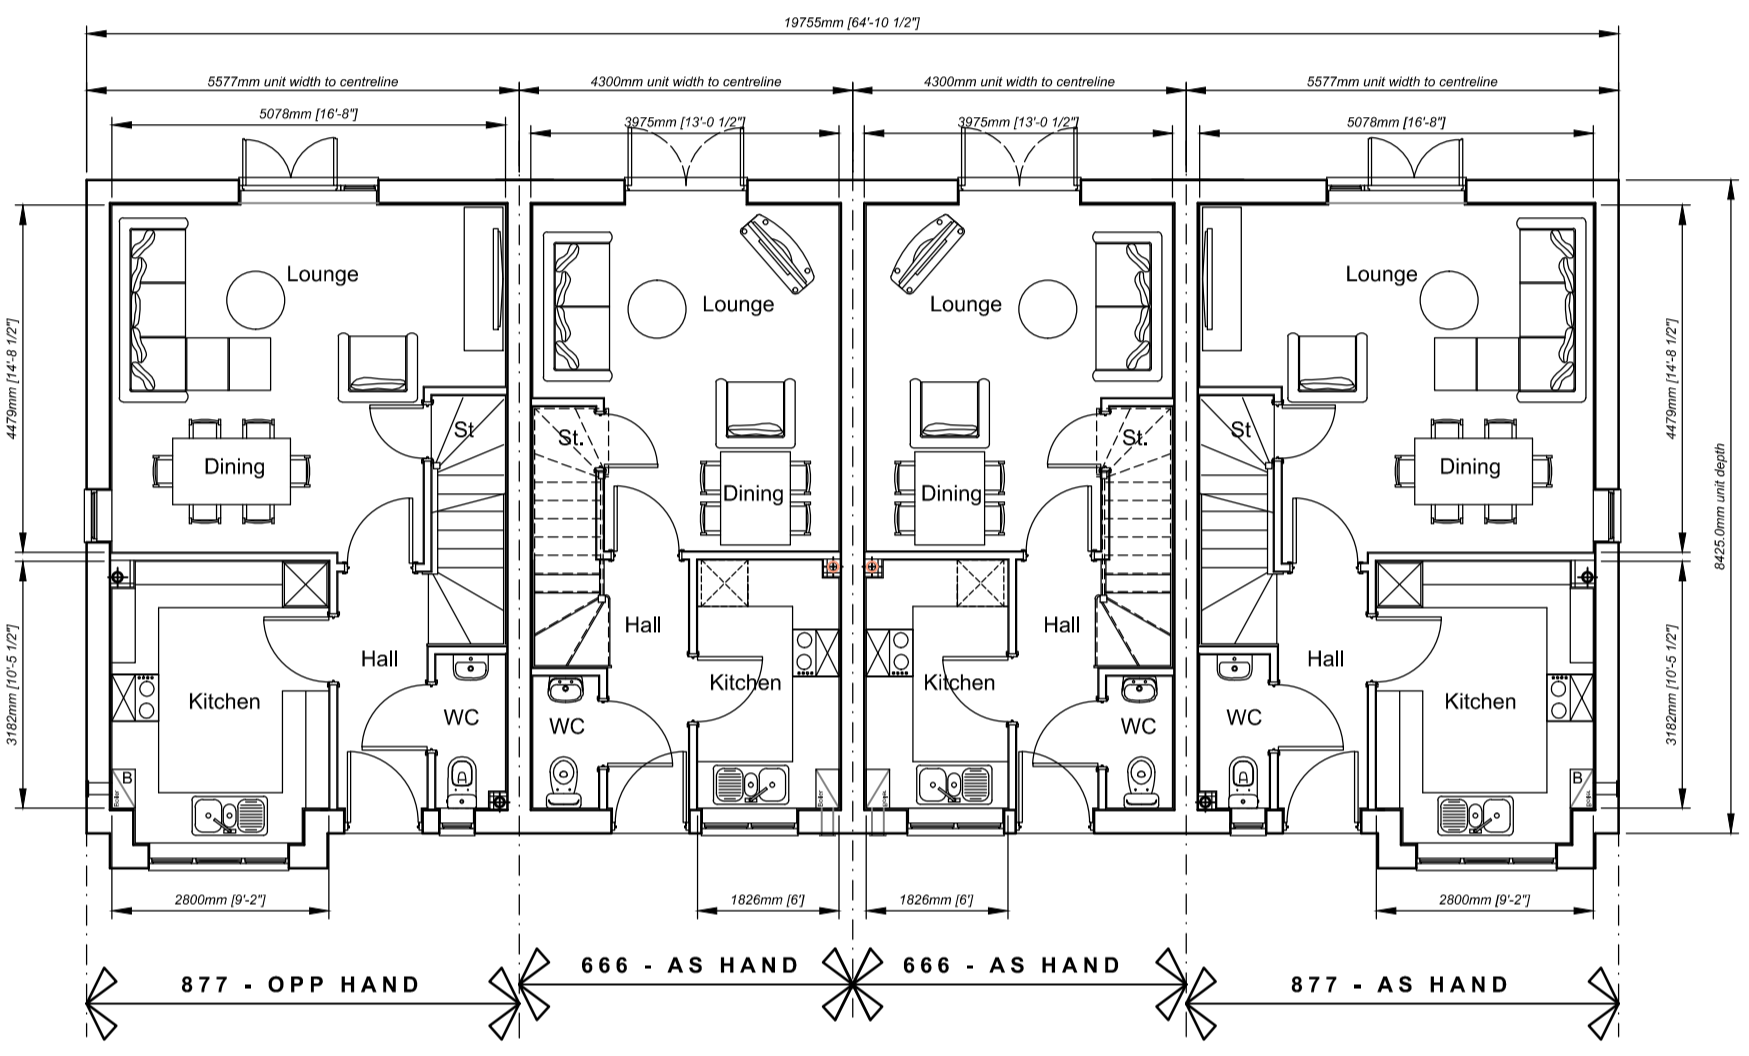


Ground Floor Plan




Front Elevation

Side Elevation

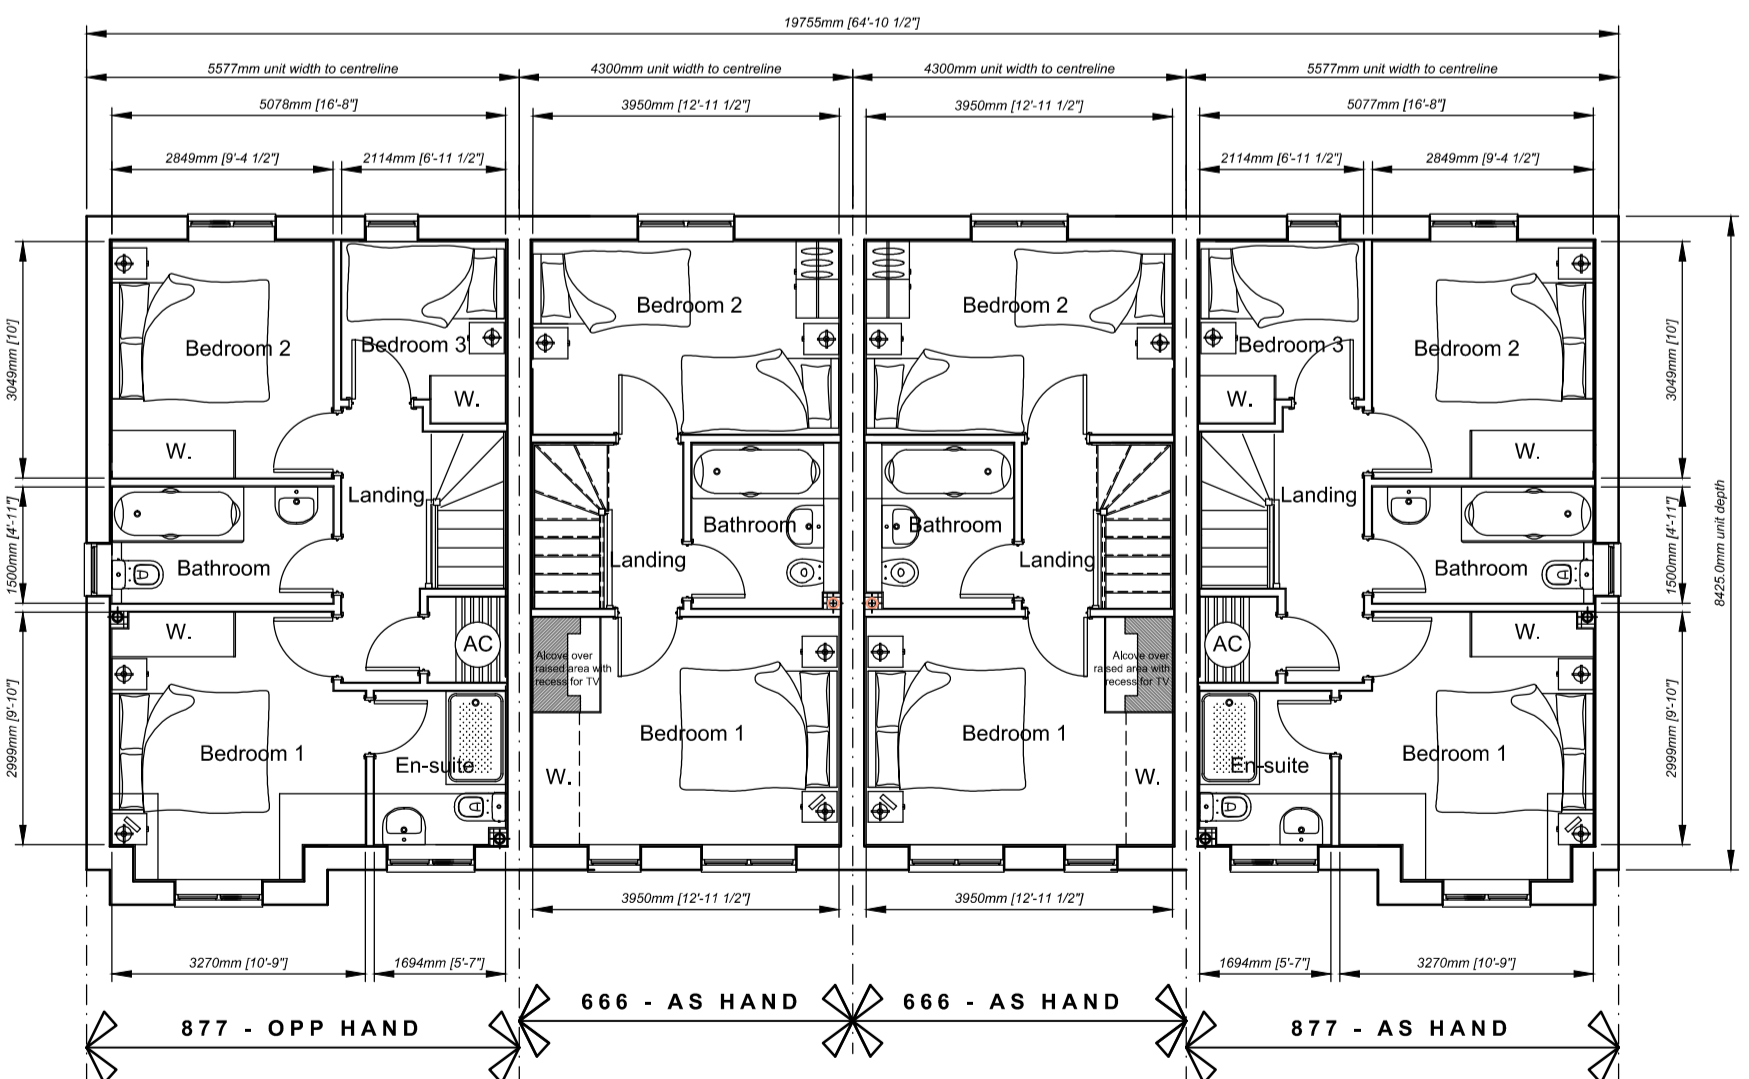

First Floor Plan

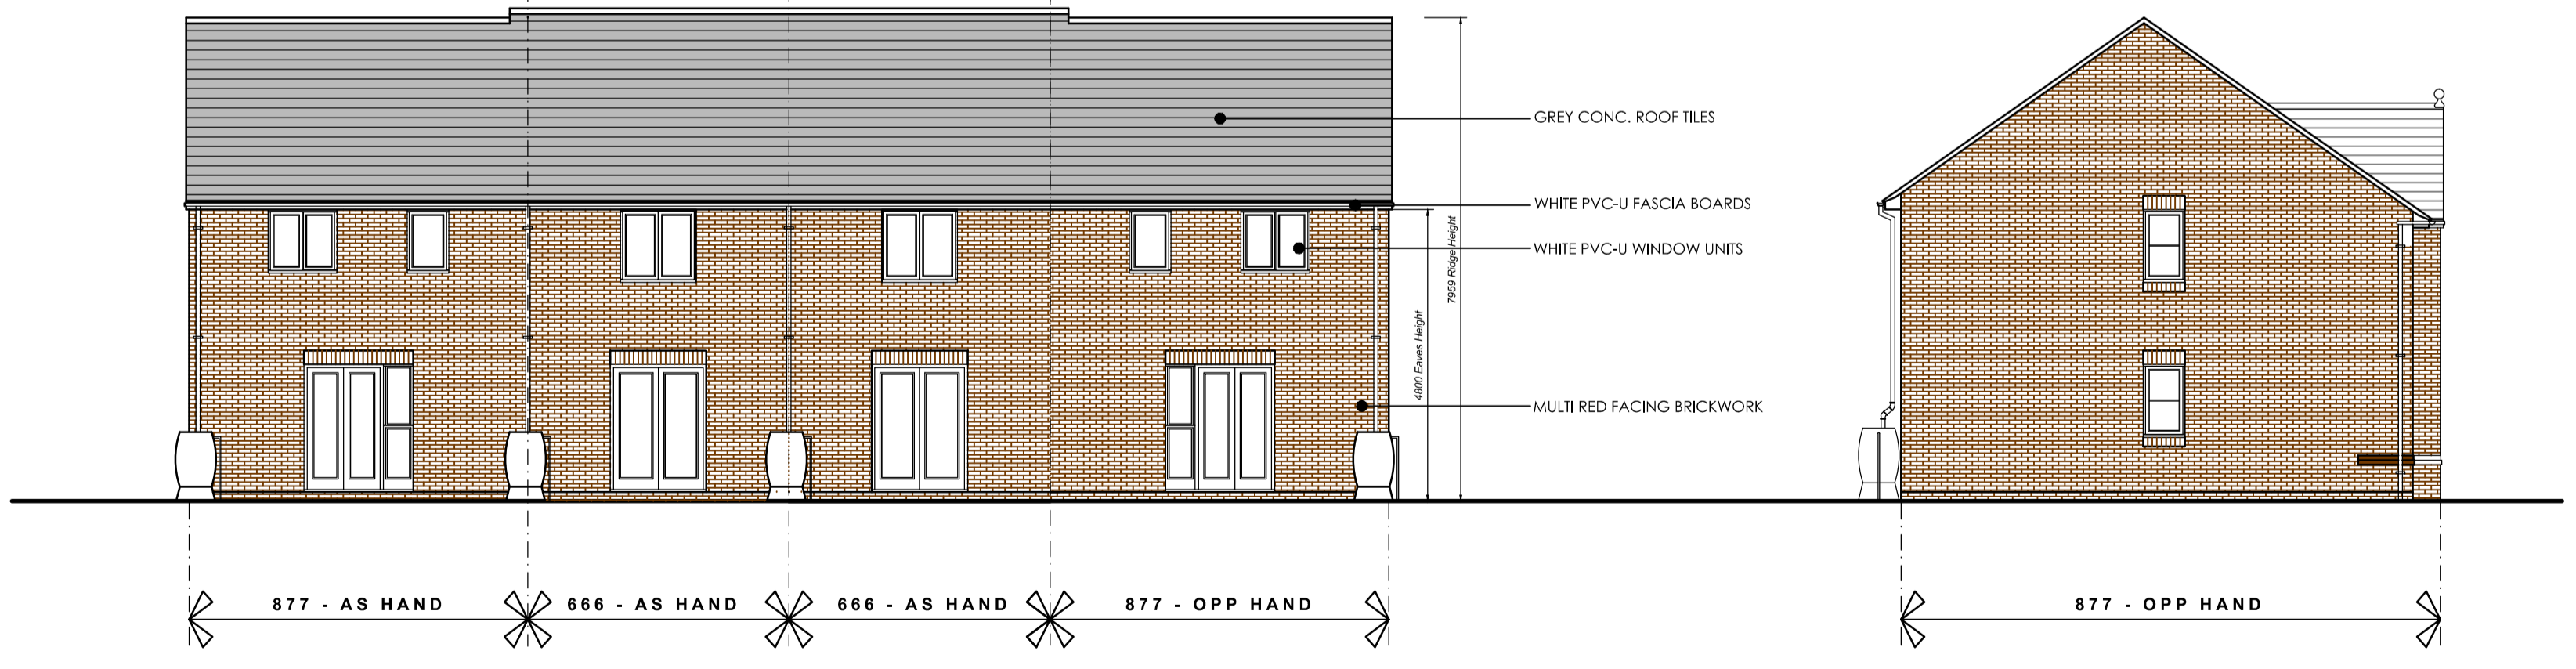

Rear Elevation

Side Elevation

REV. C Jan 15
Rear Patio Doors revised to suit plans.

REV. B Sept '14
Plot numbers revised to suit revised site layout. Key plan updated.

Rev.A 01.04.14
Plot numbers updated to suit revised site layout. Additional elevations indicated for Plots 214 - 217 & 222 - 225. Key site Plan updated. Numbering revised.

- APPLIES TO PLOTS:
117 - 120
131 - 134
139 - 142
168 - 171
207 - 210
216 - 219
224 - 227

Client
Contract
Development at Herbert Road
NEWPORT

Description
BLOCK 10
877 + 666 HOUSE TYPE
FLOOR PLANS & ELEVATIONS

Scale 1:100 @ A1	Date Oct 13
Dwg No. sw49 (04) L1200	Revision C

