


**Ground Floor Plan**  
**House Type 'L1'**

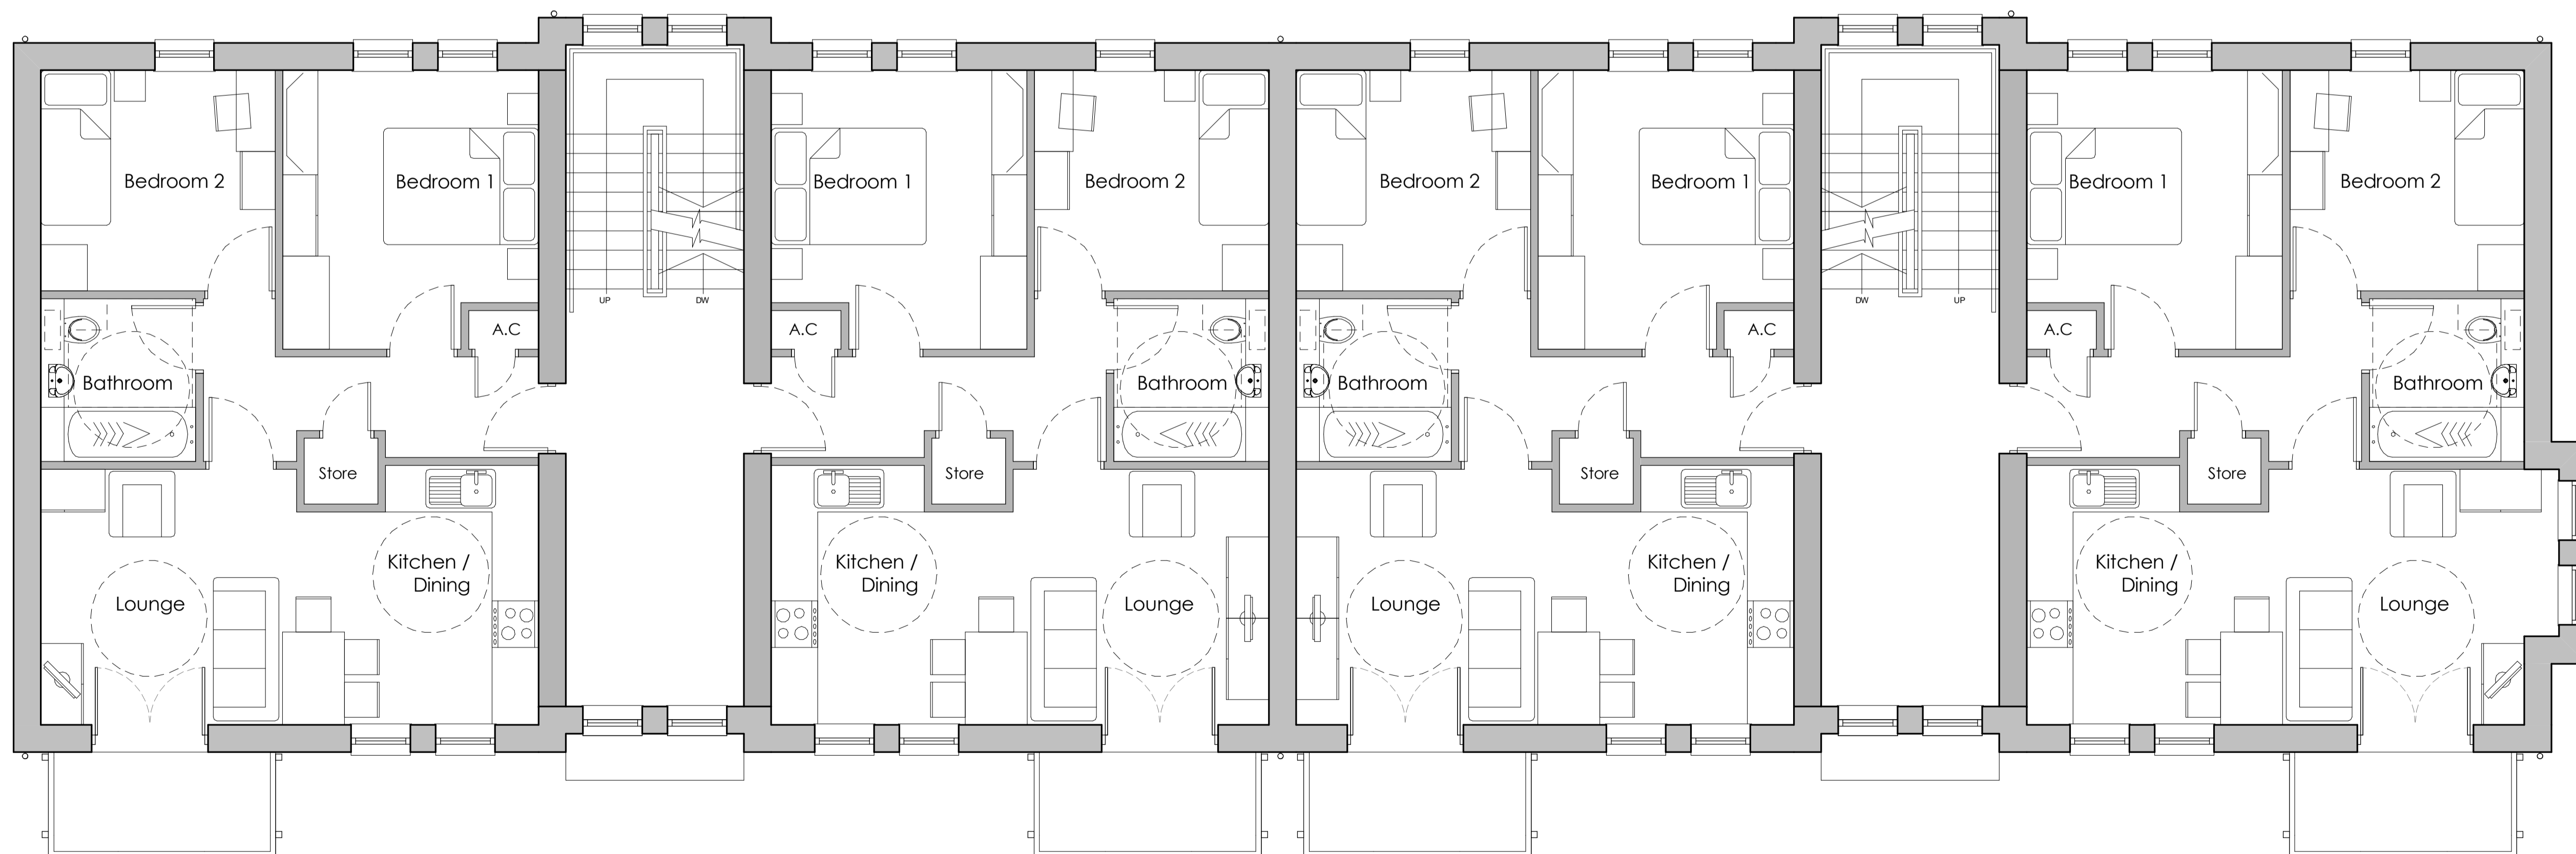

**First Floor Plan**  
**House Type 'L1'**

Rev	Description	Date	By
	Client		
	<b>Pobl</b>		
	Project		
	<b>Herbert Road</b>		
	Sheet name		
	<b>House Type L1(Plots 1-36)</b>		
	<b>- Floor Plans</b>		
	<b>Ground + 1st Floor Plan</b>		
	Project No	Drawing No	Revision
	3073	(04)2200	
	Drawn	Director	Date
	<b>WWM</b>	<b>JM</b>	18/01/18
	Project Status	Stage	
	Preliminary <b>P</b>	Tender <b>T</b>	<b>PL</b>
	Planning <b>PL</b>	Construction <b>C</b>	
	Scale:	Sheet size:	
	1:50	A1	

