


Do not scale from this drawing.
Refer to figured dimensions only.
The Contractors shall check all dimensions and
report all errors and omissions to the Architect.

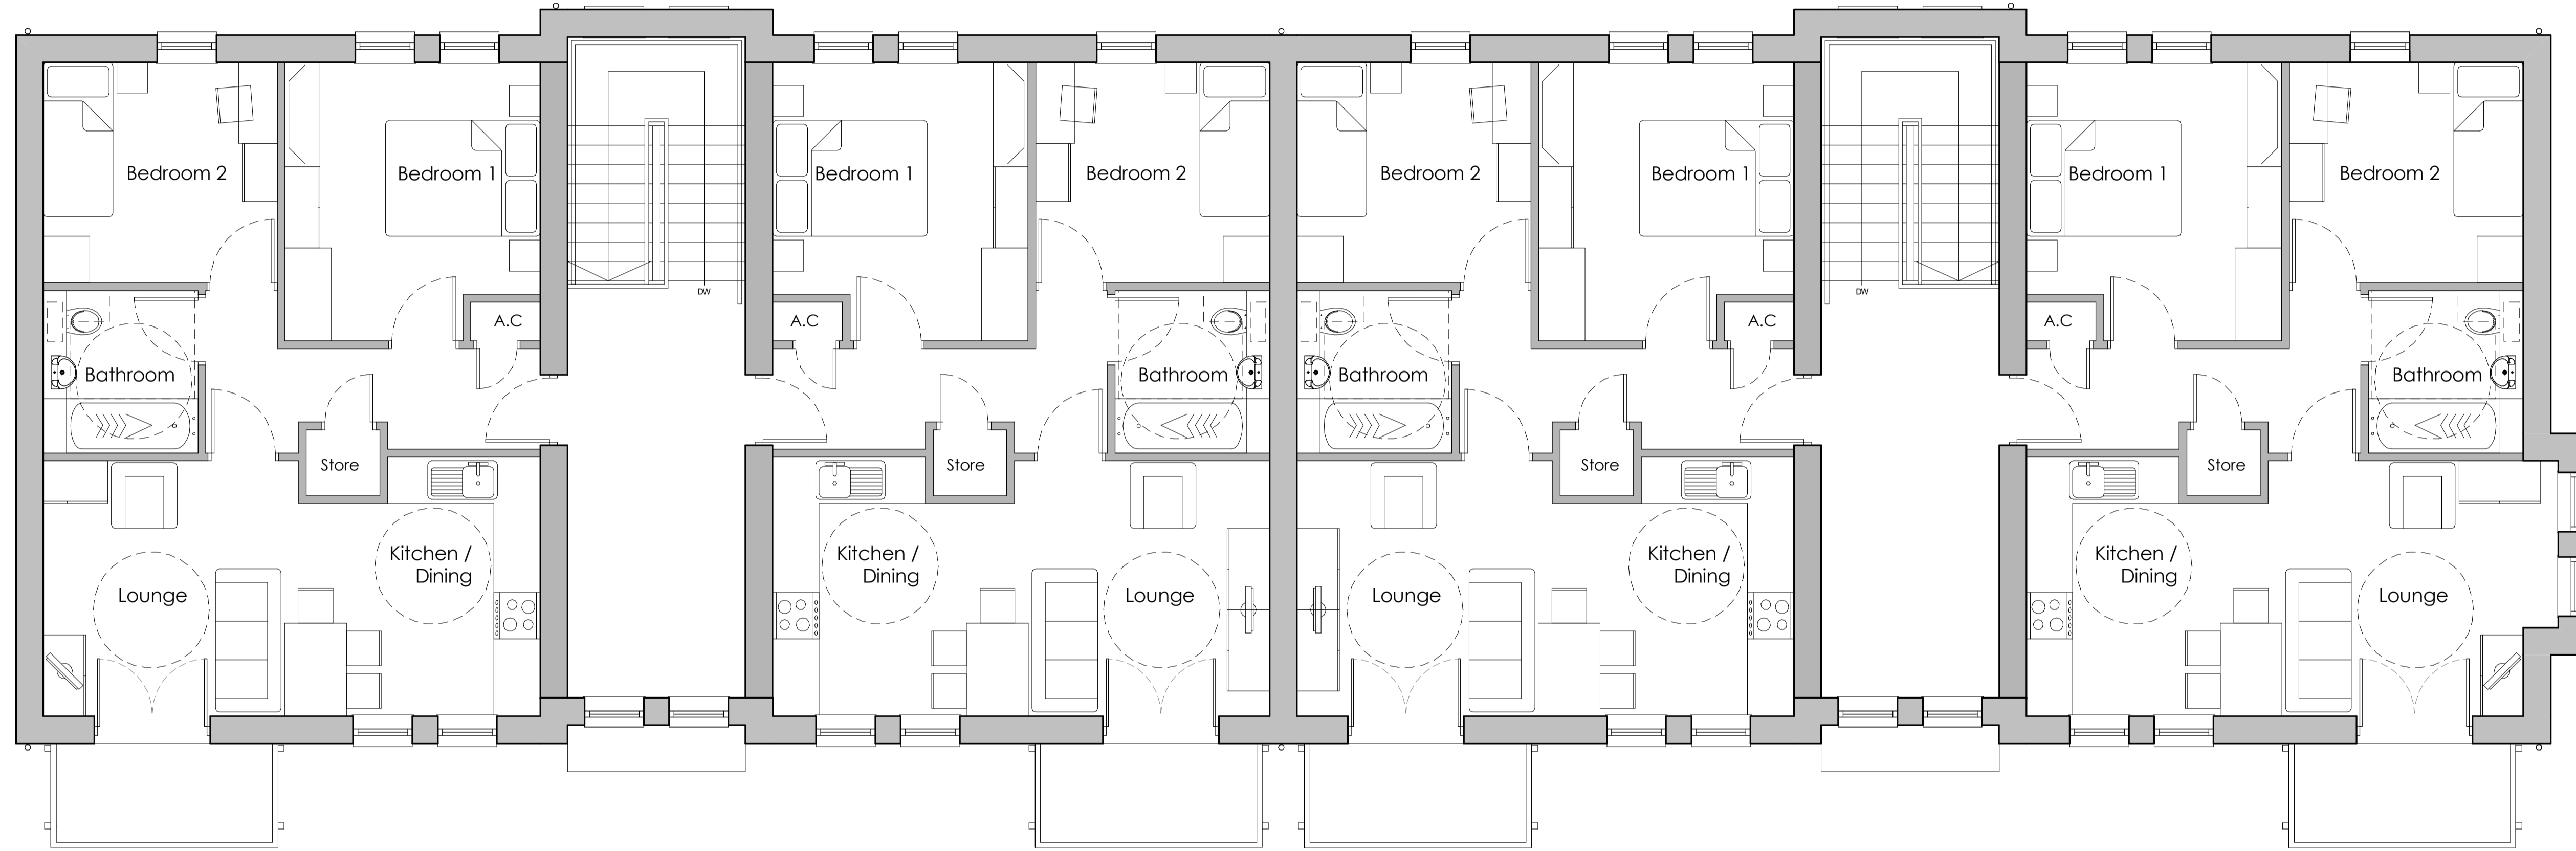

Second Floor Plan
House Type 'L1'

Rev	Description	Date	By
-----	-------------	------	----

Client
Pobl

Project
Herbert Road

Sheet name
**House Type L1(Plots 1-36)
- Floor Plans
Second Floor Plan**

Project No	Drawing No	Revision
3073	(04)2201	

Drawn	Director	Date
WWM	JM	18/01/18

Project Status	Tender	Stage
Preliminary	P	T
Planning	PL	C

Scale:	Sheet size:
1:50	A1



Tregleath House, 1 Serpentine
Road, Newport, South Wales, NP20
4PF
Tel: 01633 254711