


Do not scale from this drawing.  
Refer to figured dimensions only.

The Contractors shall check all  
dimensions and report all errors and  
omissions to the Architect.

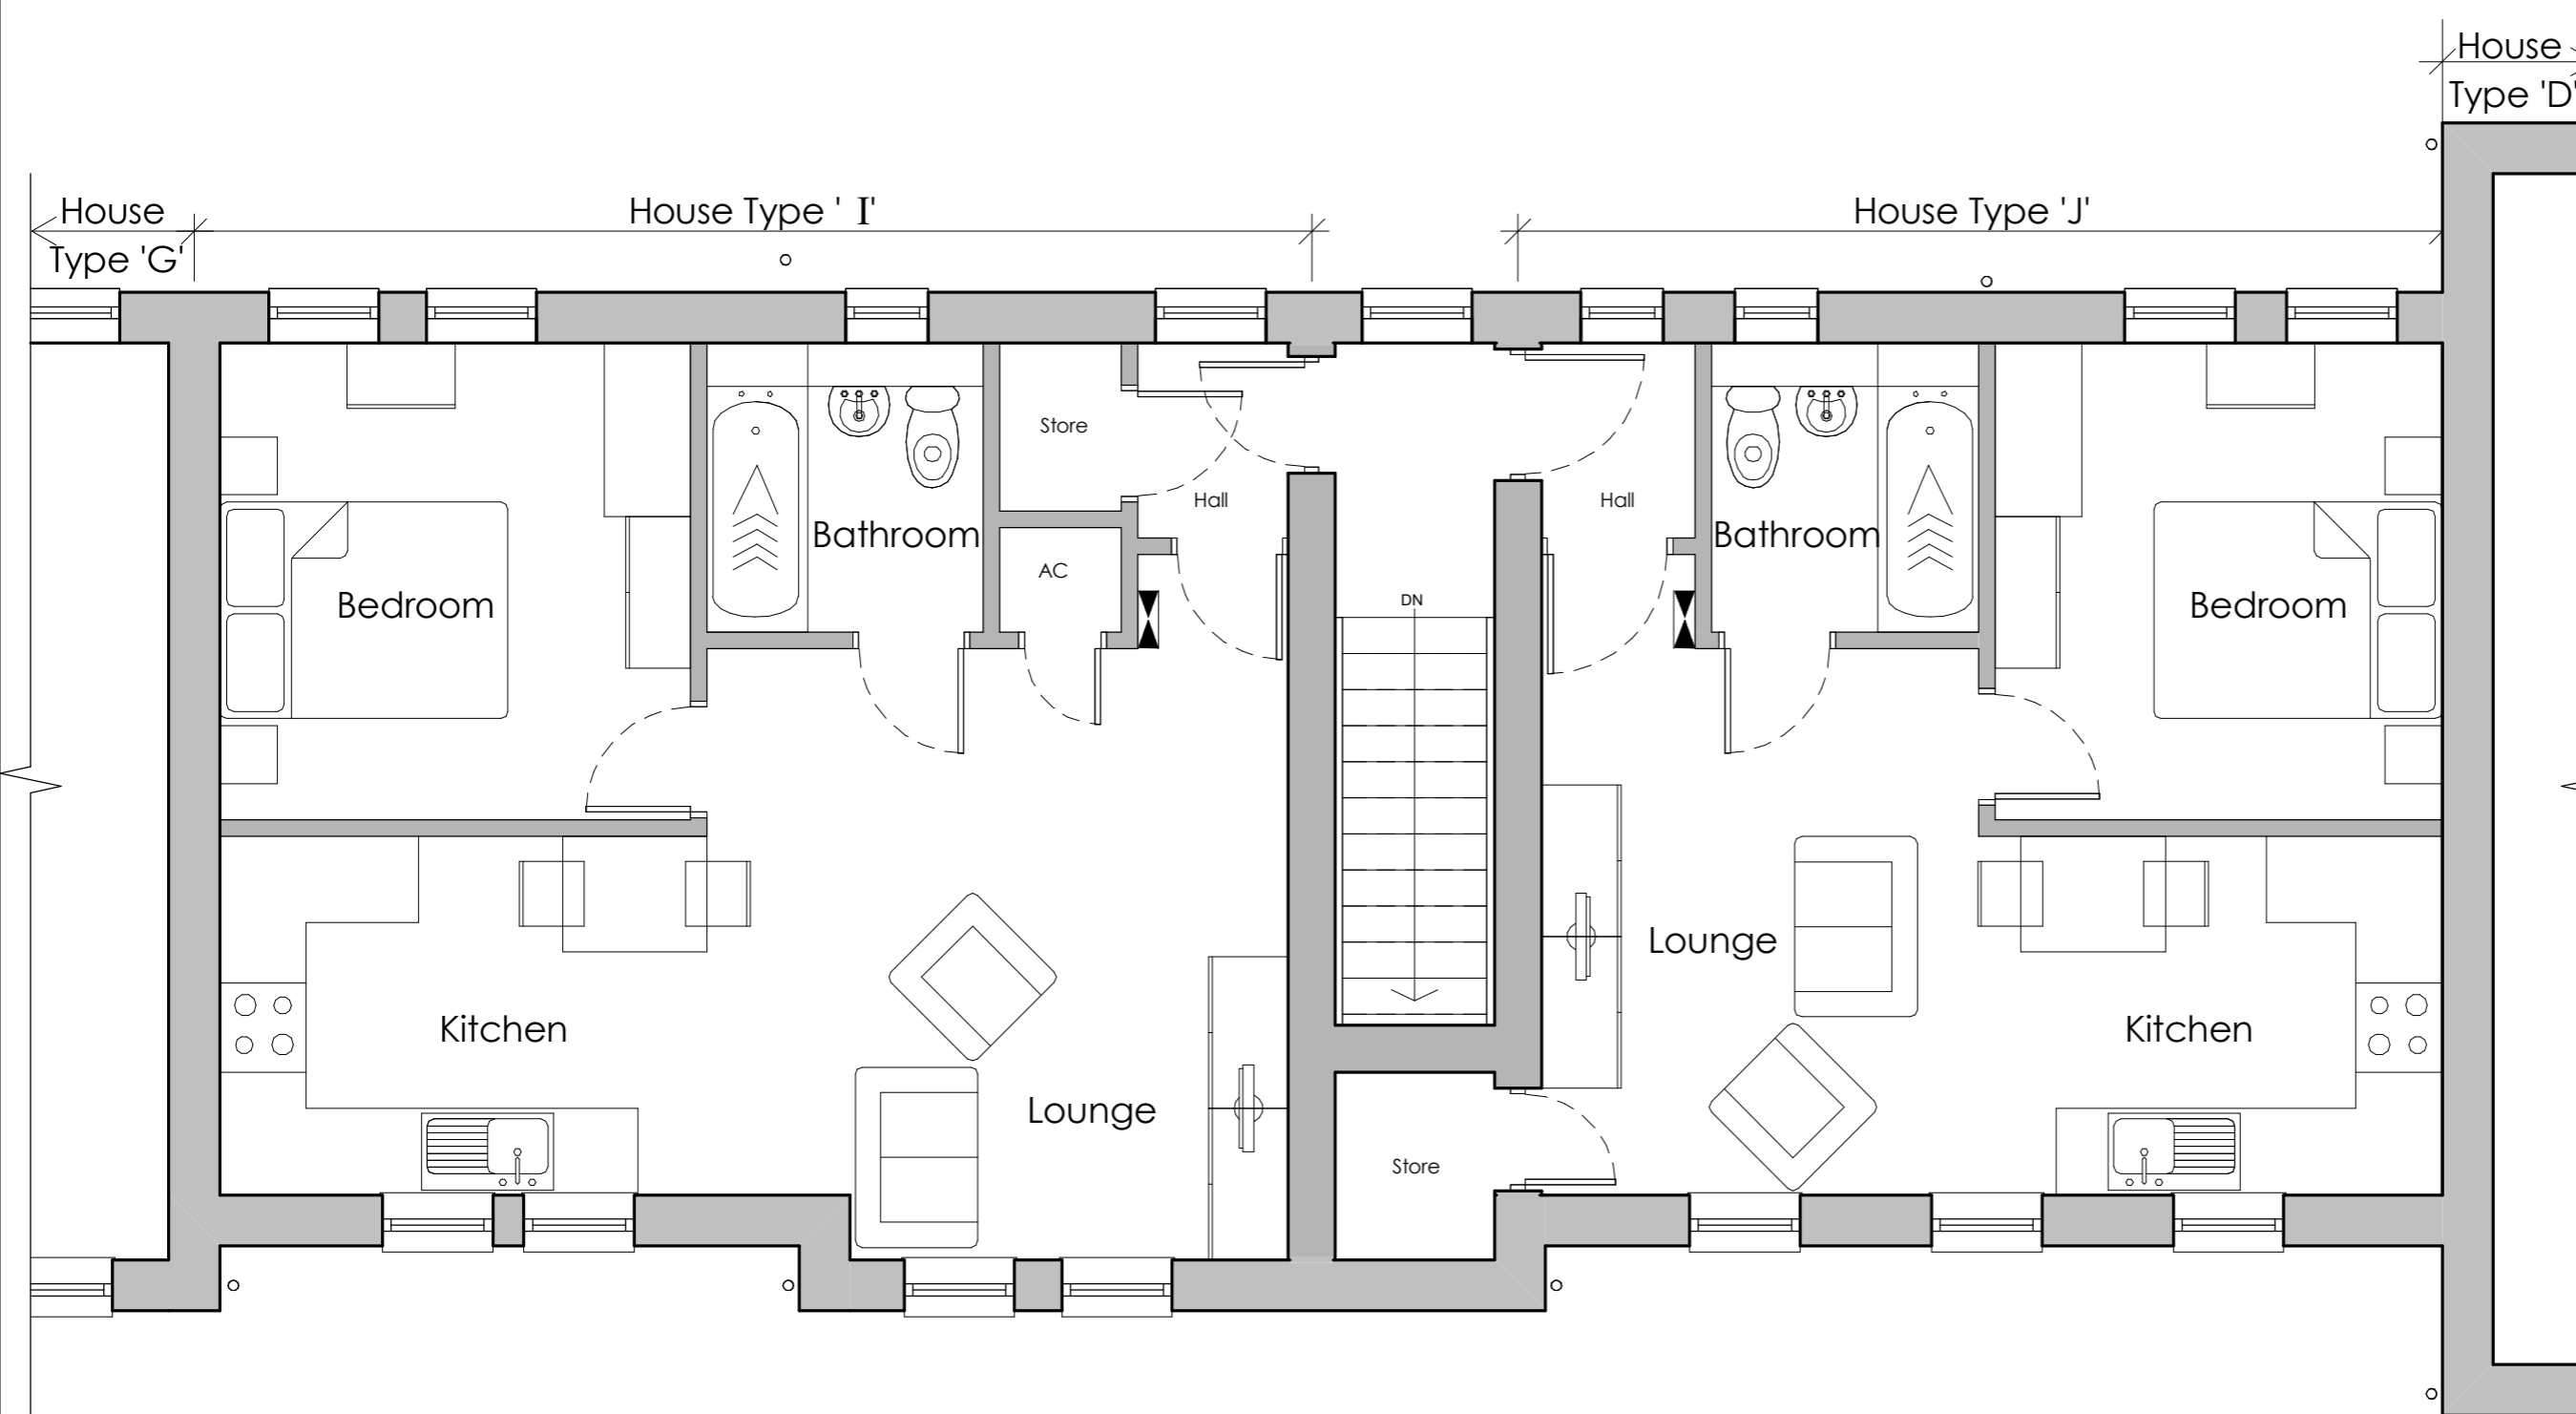

**First Floor Plan**  
**House Type 'I & J'**

Rev	Description	Date	By
-----	-------------	------	----

Client  
**Pobl**

Project  
**Herbert Road**

Sheet name  
**House Type I+J -  
Floor Plans  
First Floor Plan**

Project No. Drawing No. Revision  
**3073 (04)282**

Scale: Sheet size :  
**1 : 50 A3**

Drawn Director Date  
WWM JM 20/12/17

Project Status	Stage
Preliminary	Tender
Planning	PL Construction



Tregleath House, 1  
Serpentine Road, Newport,  
South Wales, NP20 4PF  
Tel: 01633 254711  
www.eosarchitects.co.uk