


Do not scale from this drawing.  
Refer to figured dimensions only.

The Contractors shall check all  
dimensions and report all errors and  
omissions to the Architect.

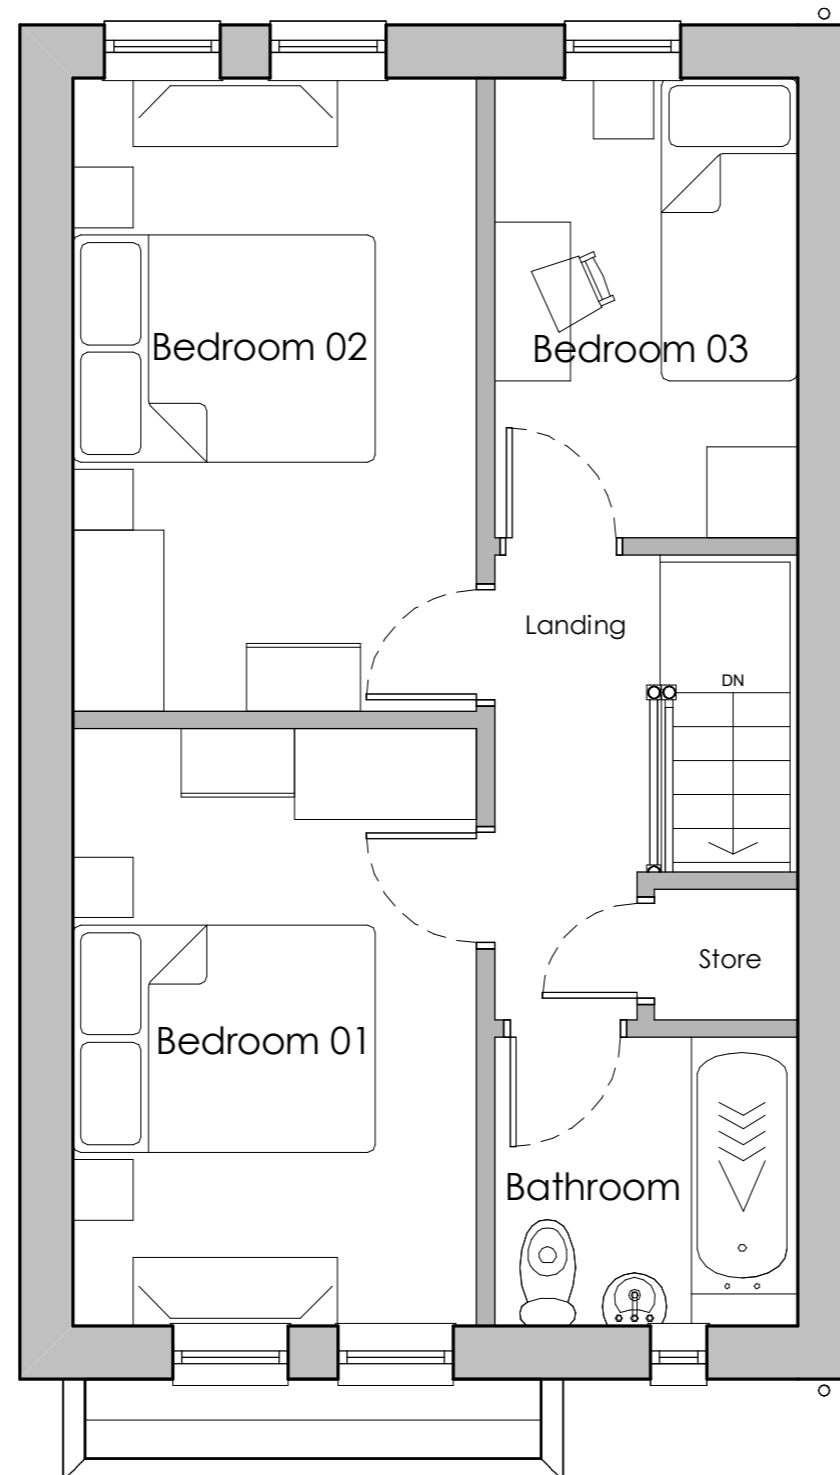

Rev	Description	Date	By
-----	-------------	------	----

Client  
**Pobl**

Project  
**Herbert Road**

Sheet name  
**House Type E -  
Floor Plans  
First Floor Plan**

Project No.	Drawing No.	Revision
<b>3073</b>	<b>(04)242</b>	

Scale:	Sheet size :
<b>1 : 50</b>	<b>A3</b>

Drawn	Director	Date
WWM	JM	20/12/17

Project Status	Stage
Preliminary	Tender
Planning	<b>PL</b> Constructio

**eos**  
ARCHITECTS

Tregleath House, 1  
Serpentine Road, Newport,  
South Wales, NP20 4PF  
Tel: 01633 254711  
www.eosarchitects.co.uk

**First Floor Plan  
House Type 'E'**