


Do not scale from this drawing.
Refer to figured dimensions only.

The Contractors shall check all
dimensions and report all errors and
omissions to the Architect.

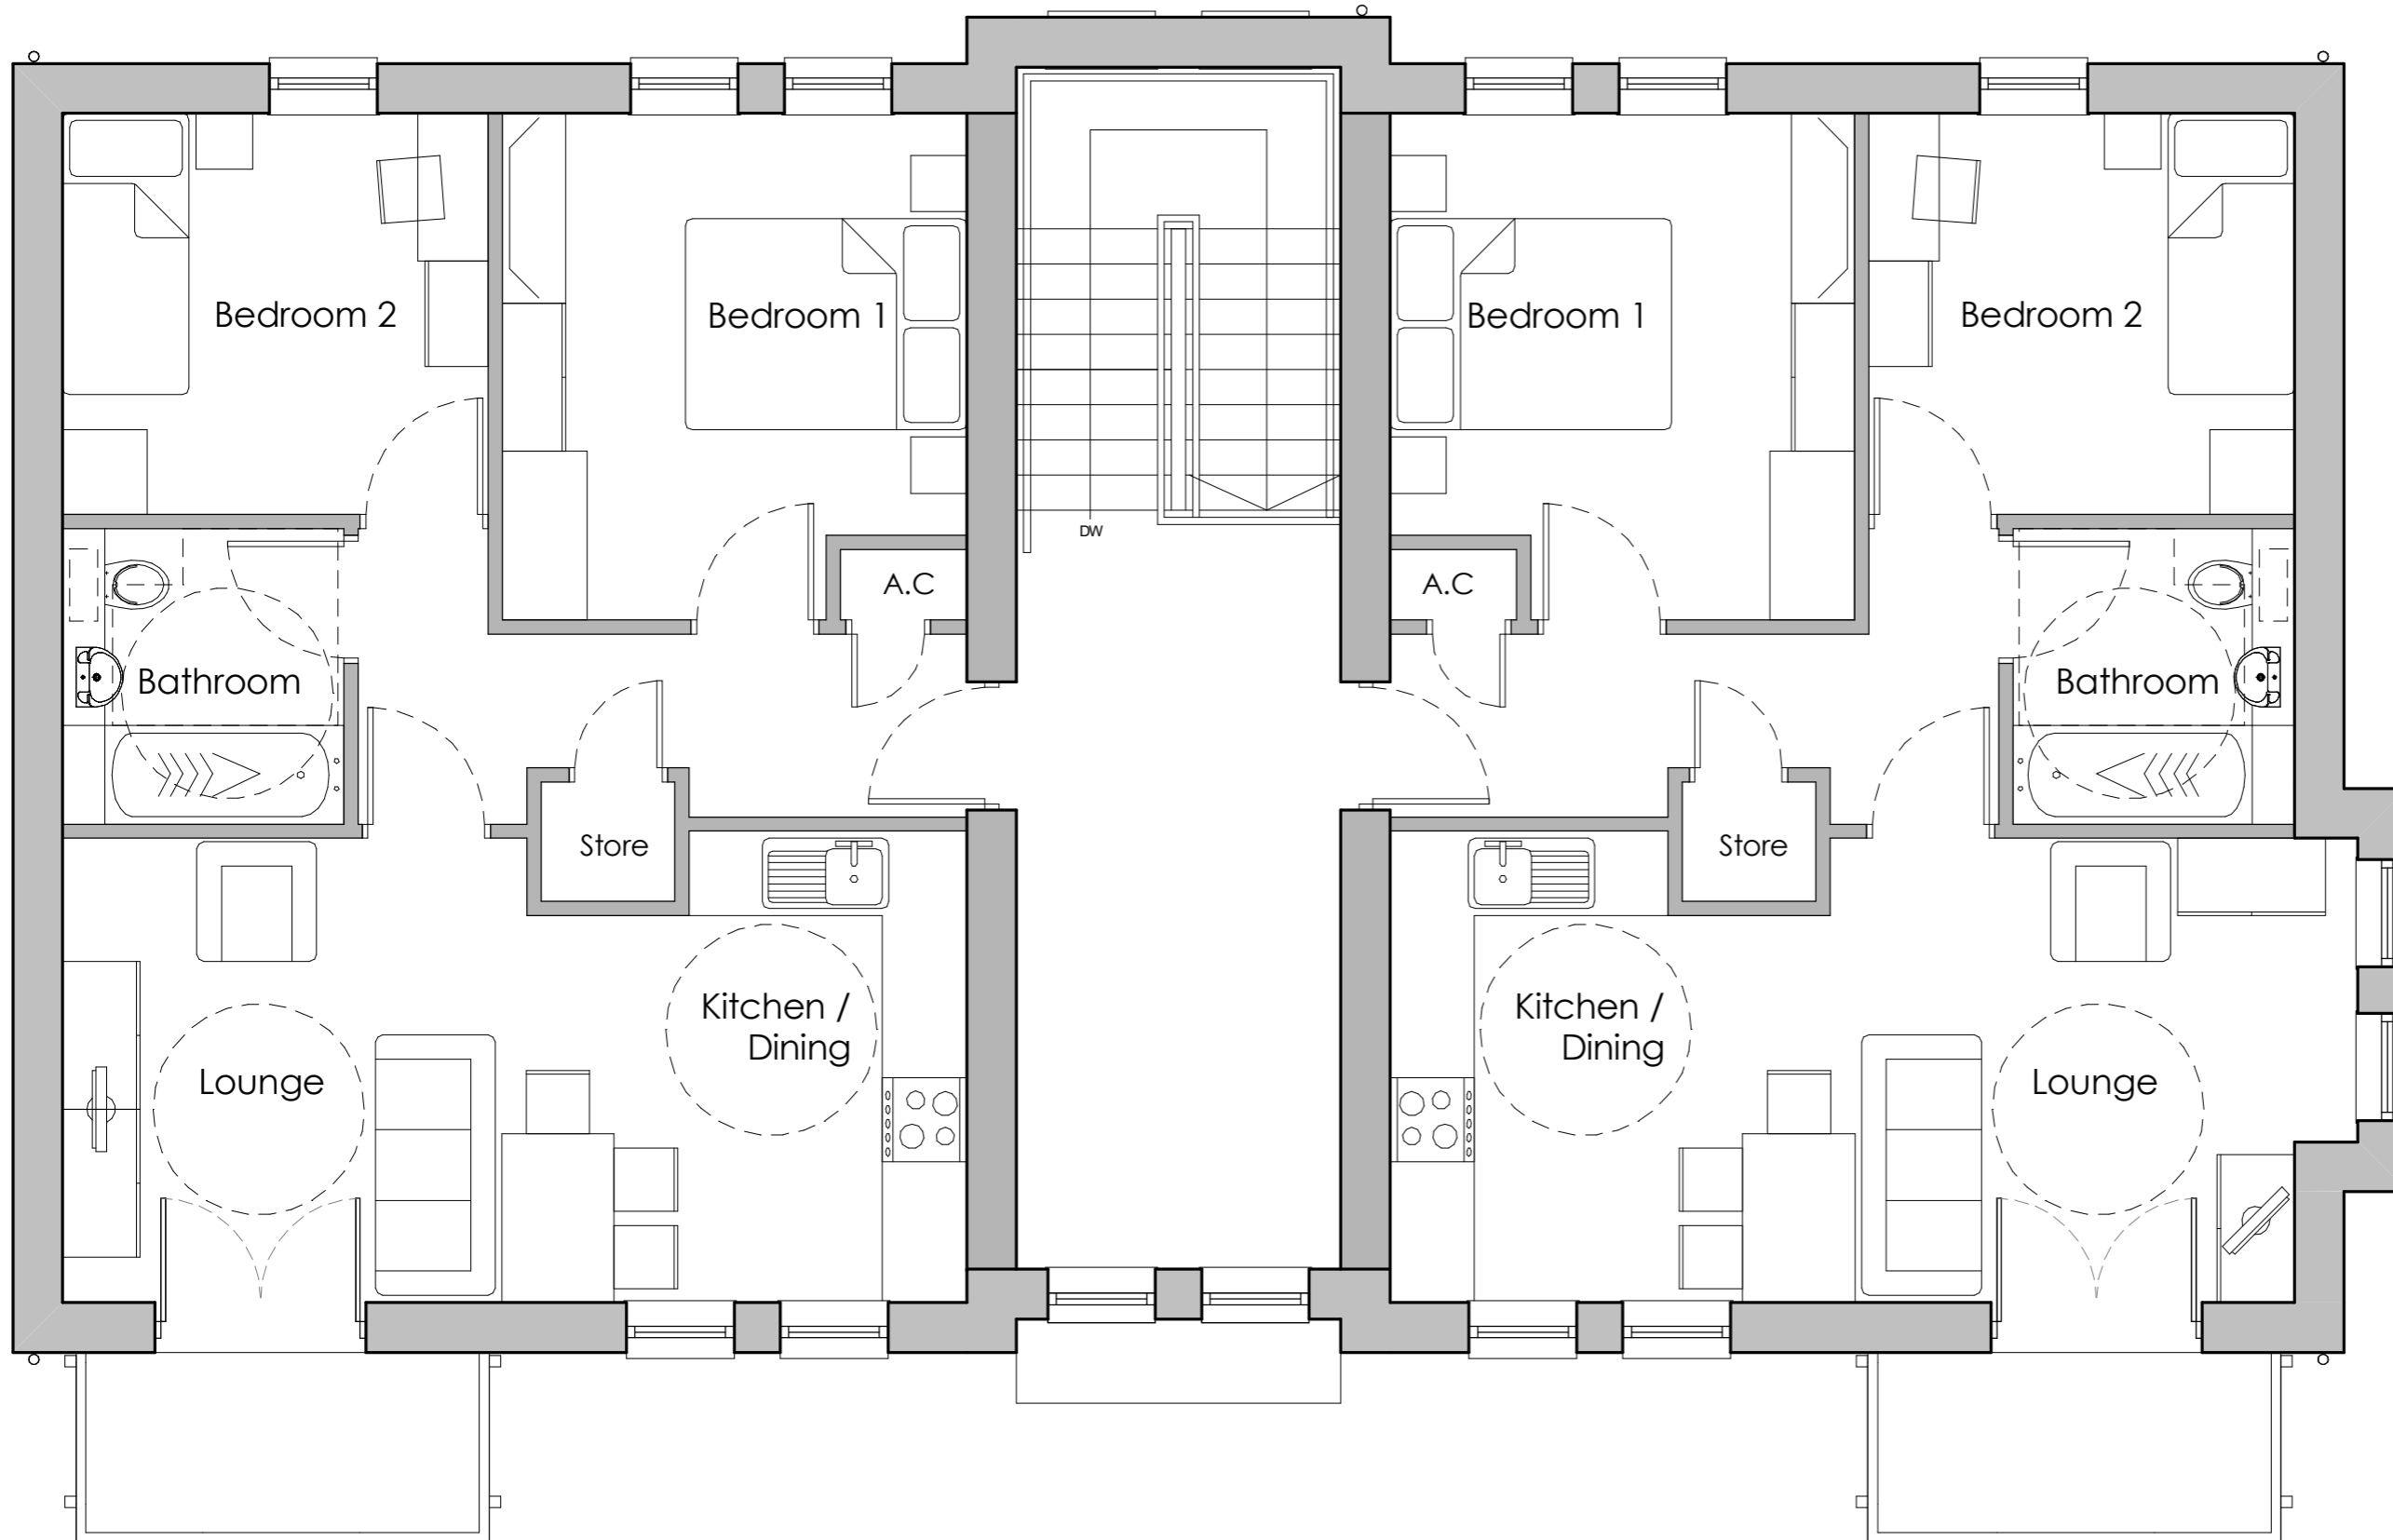

Rev	Description	Date	By
	Client		
	Pobl		
	Project		
	Herbert Road		
	Sheet name		
	House Type L1 - Floor Plans Second Floor Plan		
	Project No. Drawing No. Revision		
	3073 (04)2213		
	Scale:	Sheet size :	
	1 : 50	A3	
	Drawn Director	Date	
	Author Checker	20/12/17	
	Project Status	Stage	
	Preliminary P Tender T	PL	
	Planning PL ConstructioC		

Second Floor Plan
House Type 'L1'



Tregleath House, 1
Serpentine Road, Newport,
South Wales, NP20 4PF
Tel: 01633 254711
www.eosarchitects.co.uk