



Do not scale from this drawing.
Refer to figured dimensions only.
The Contractors shall check all dimensions and report all errors and omissions to the Architect.

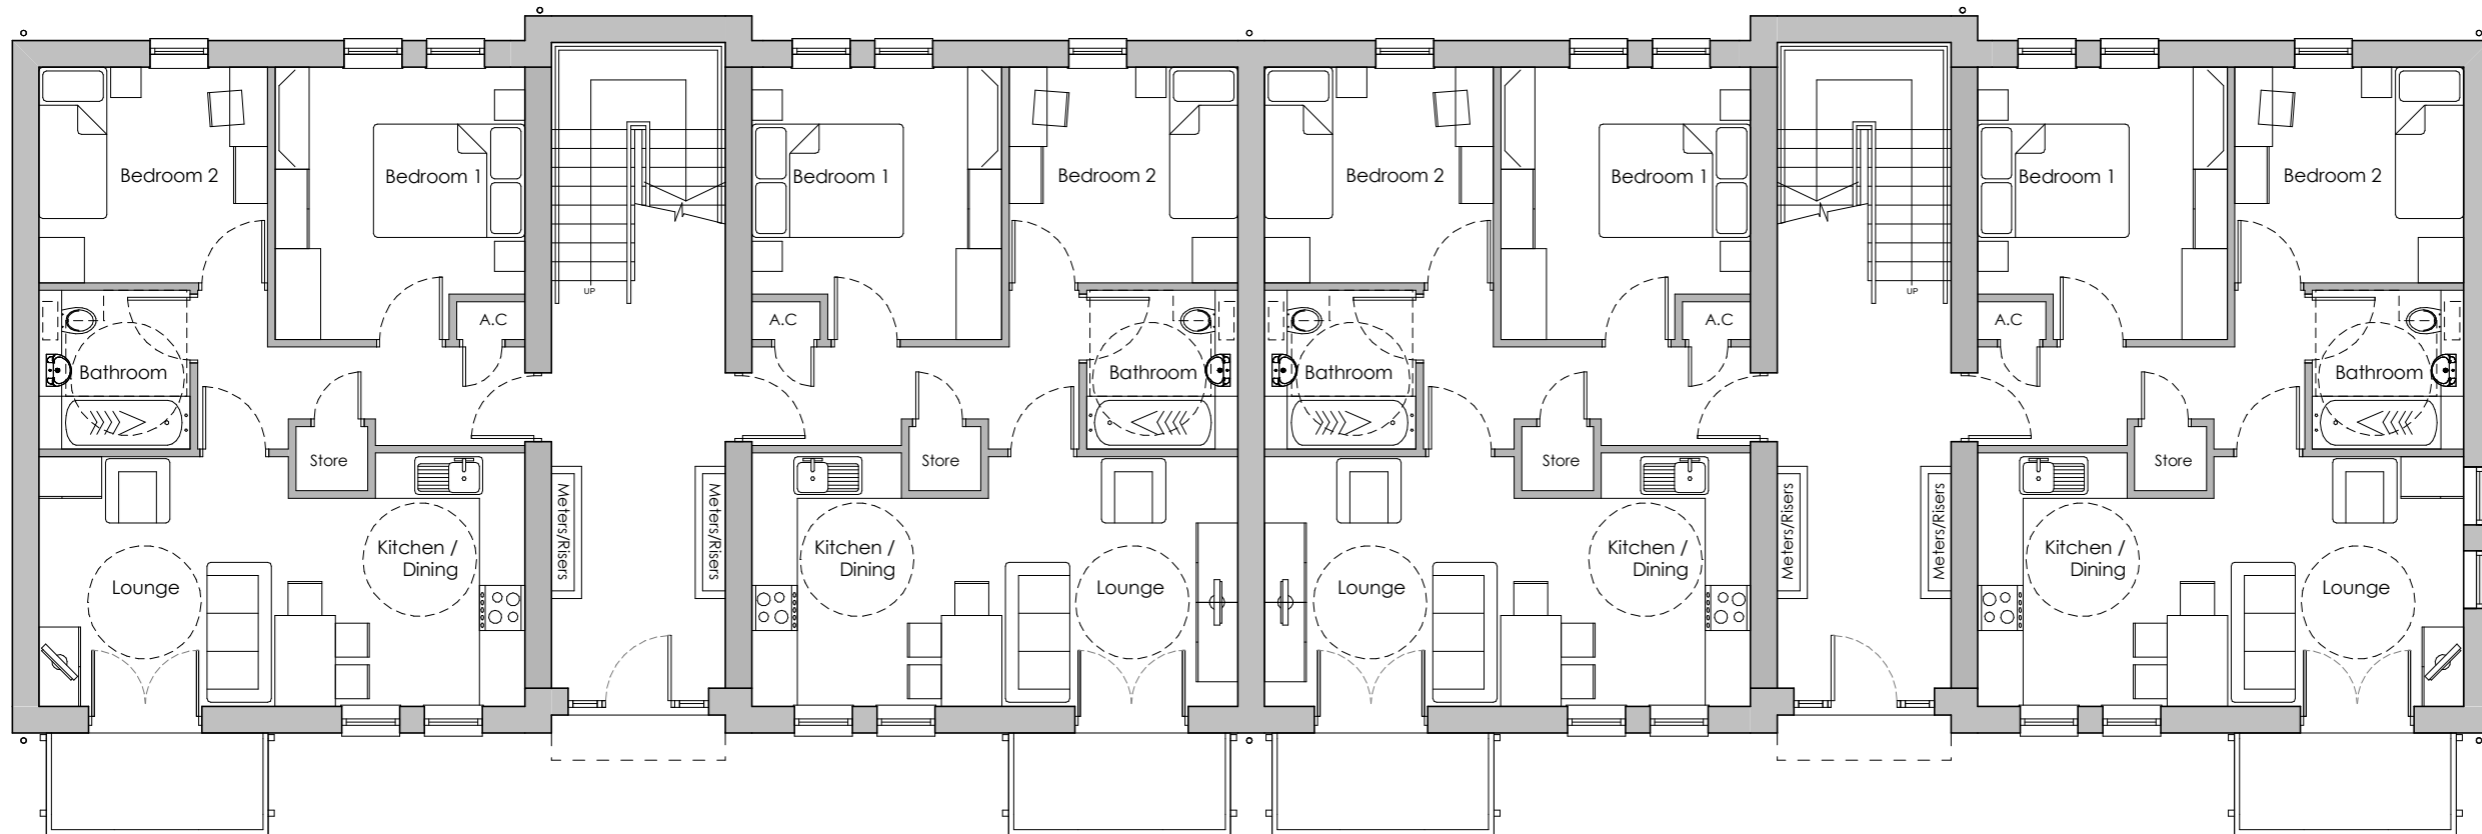

Ground Floor Plan
House Type 'L1'

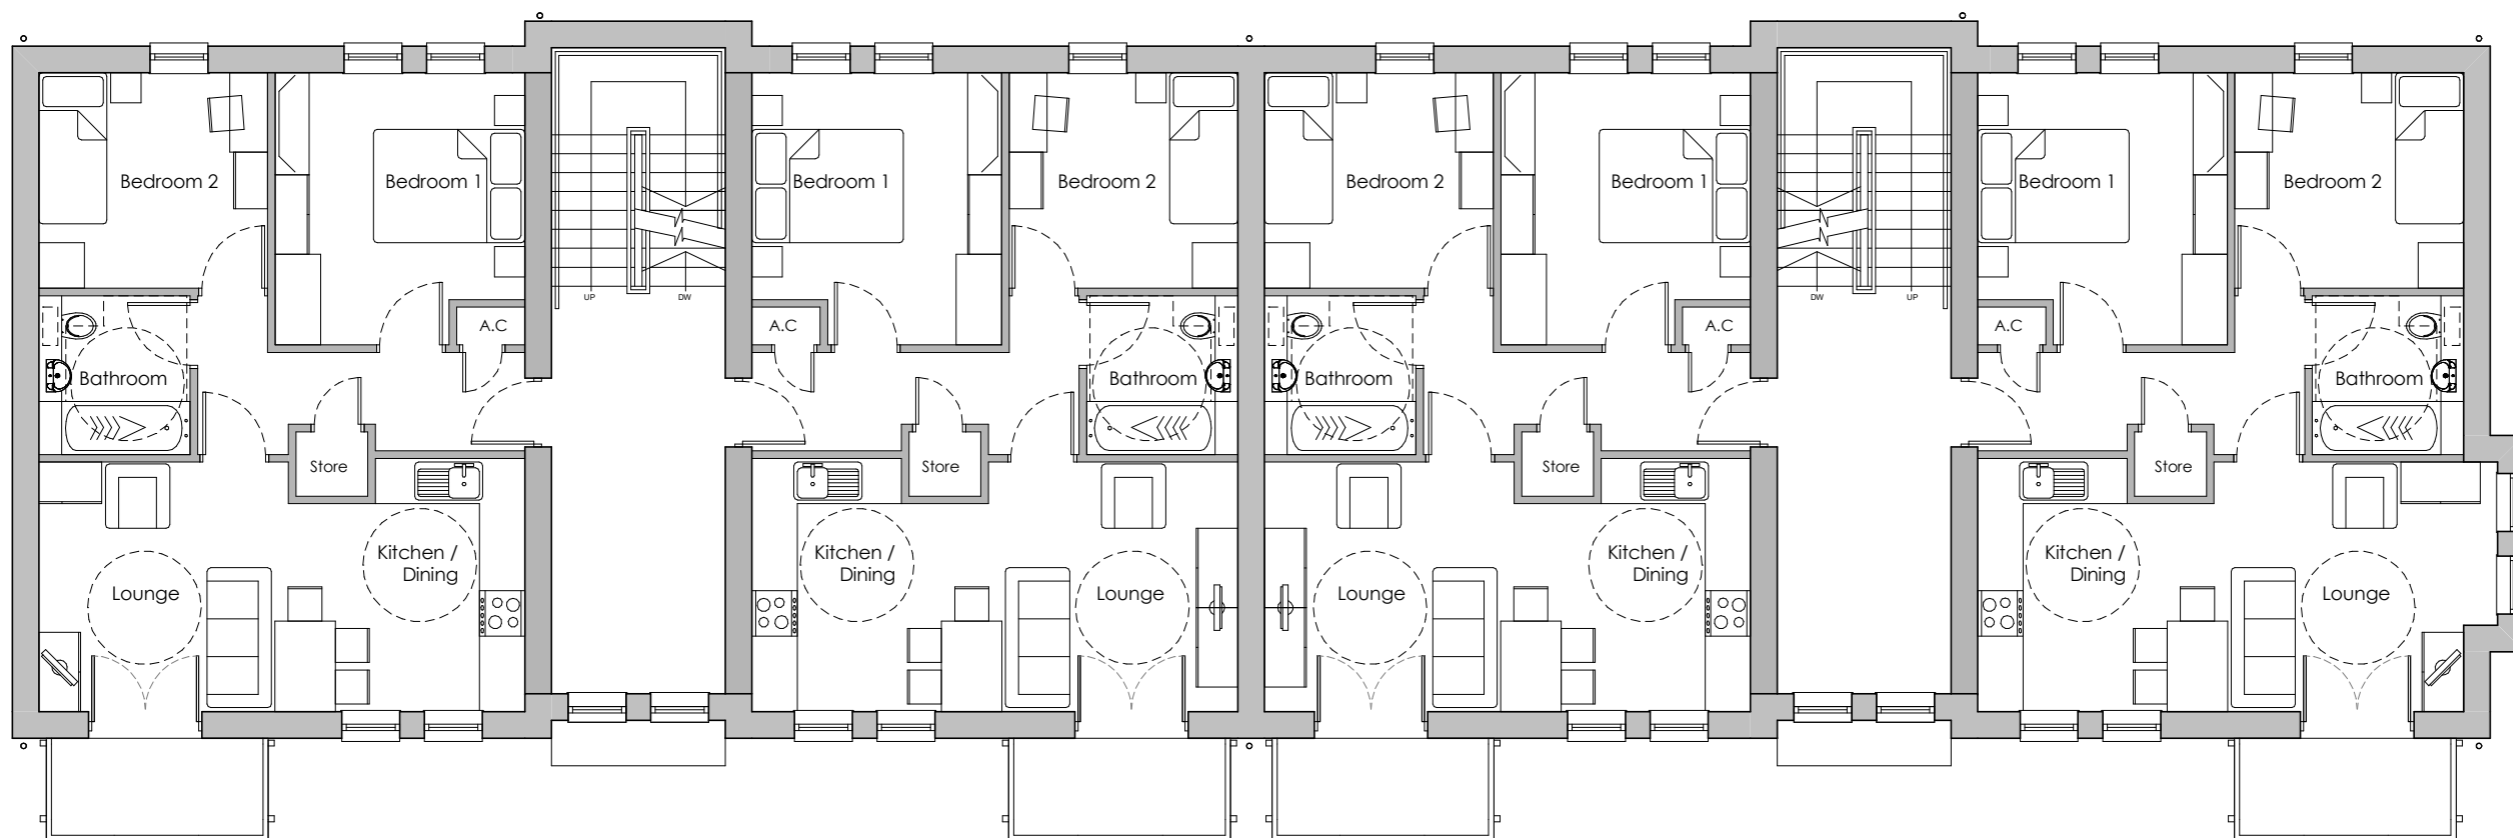

First Floor Plan
House Type 'L1'

A Planning amendment - 13/03/19 AS
Rear stair lobby windows omitted

Rev	Description	Date	By

Client
Pobl

Project
Herbert Road

Sheet name
House Type L1(Plots 1-36)
- Floor Plans
Ground + 1st Floor Plan

Project No	Drawing No	Revision
3073	(04)2200	A

Drawn	Director	Date
WWM	JM	18/01/18

Project Status	Stage
Preliminary	P Tender
Planning	PL Construction
	T C
	PL

Scale	Sheet size
1 : 50	A1



2nd floor, 31 Bocan Park,
Pembrod, Bridgend,
CF35 5SL
www.engie.co.uk