


Do not scale from this drawing.  
Refer to figured dimensions only.  
The Contractors shall check all dimensions and report all errors and omissions to the Architect.

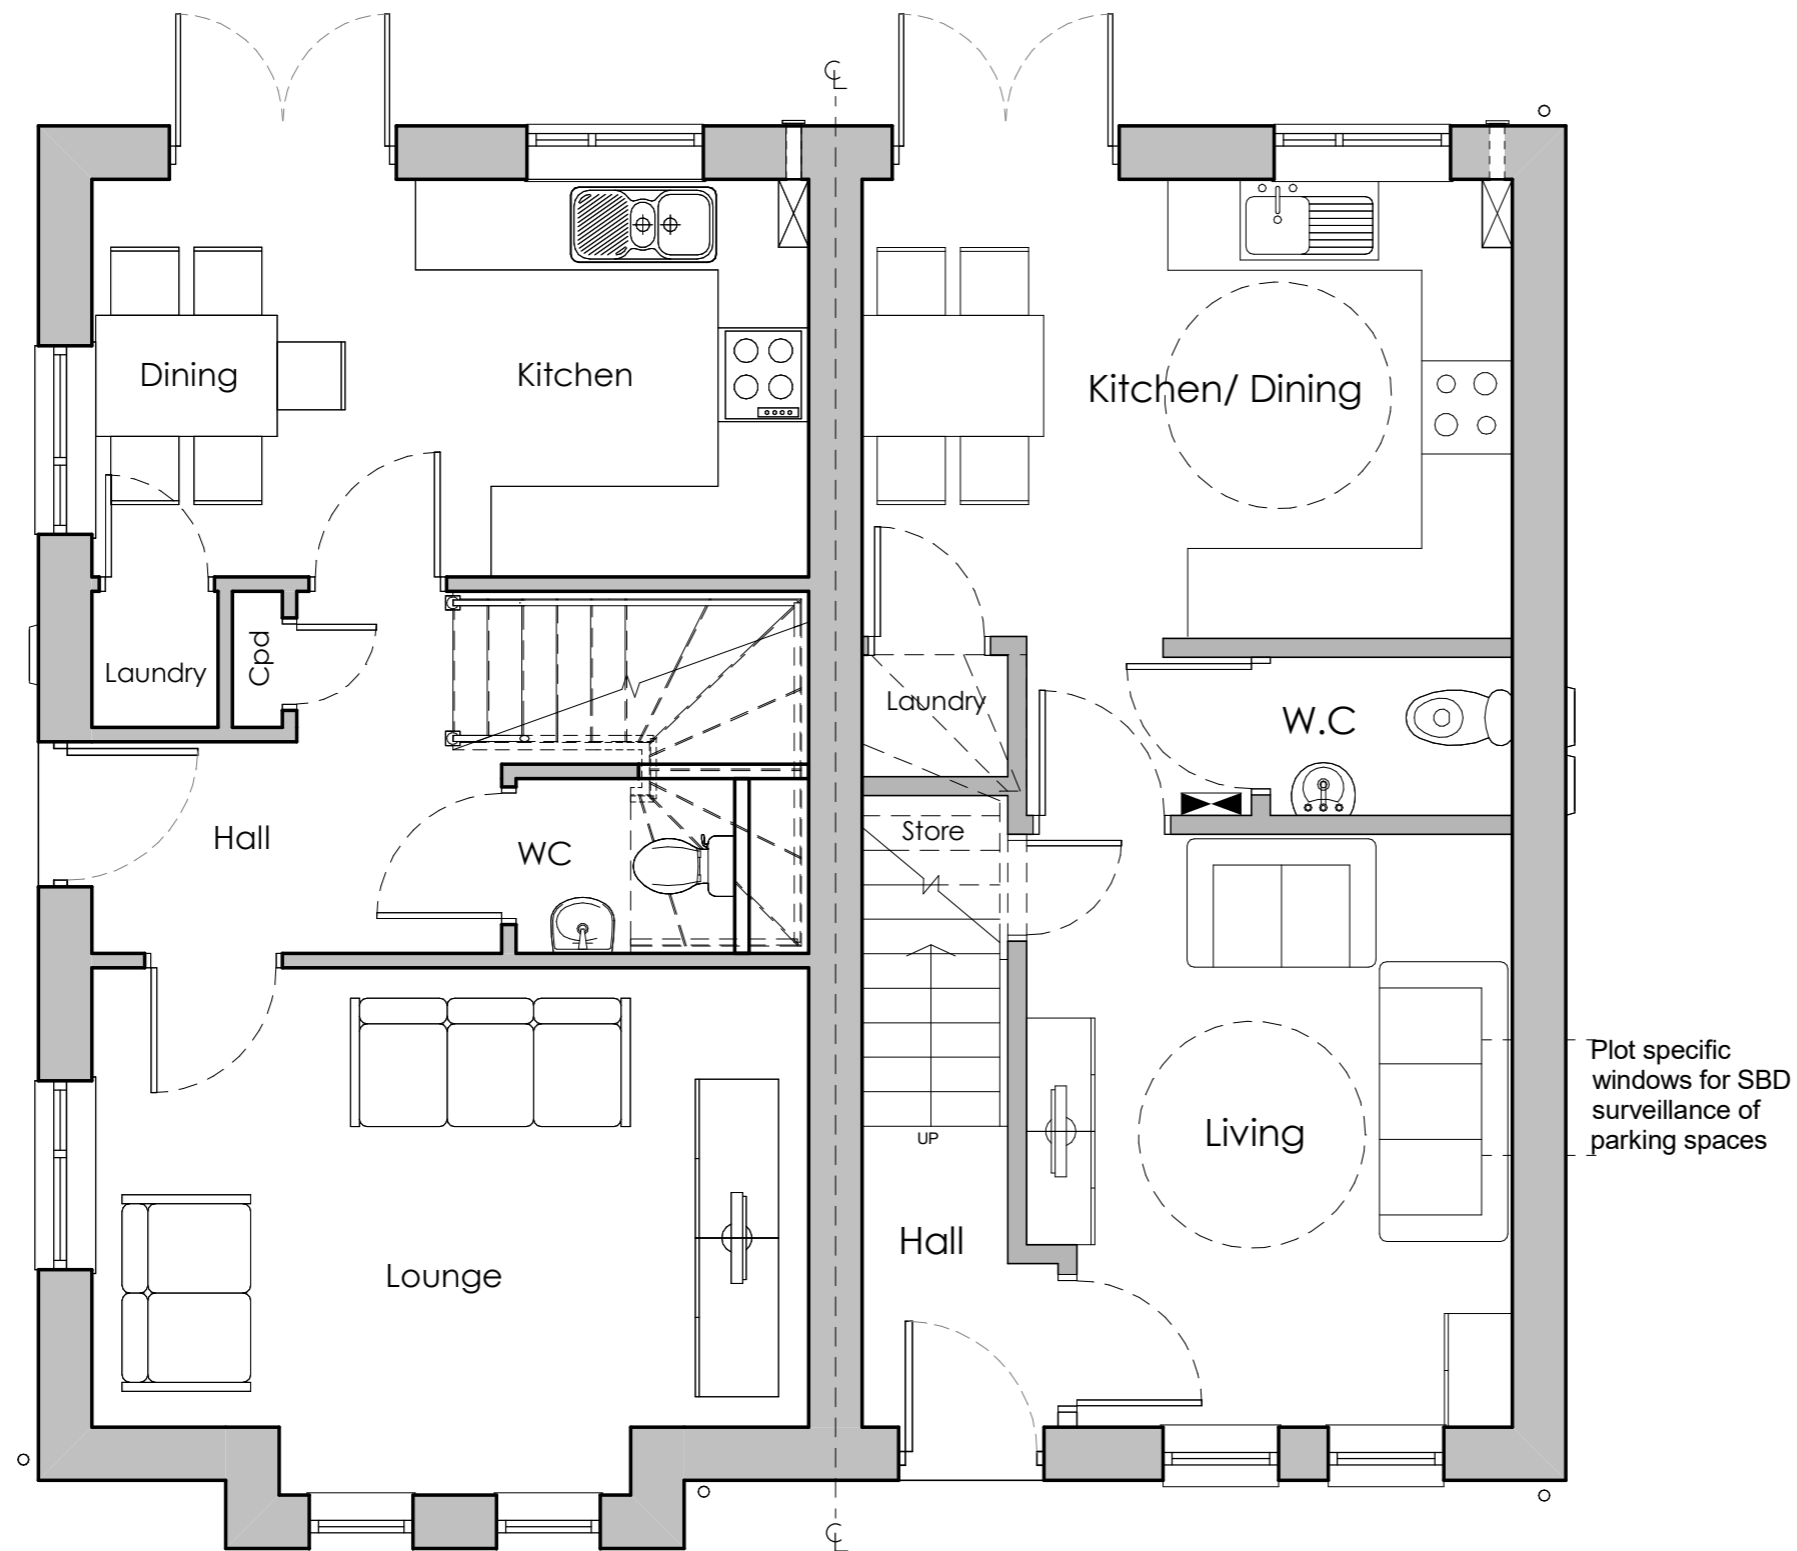

Plot specific windows for SBD surveillance of parking spaces

HOUSE TYPE D

HOUSE TYPE C

Ground Floor  
1 : 50

A	Planning amendments - GF & FF layout amended to HT D	13/03/19	AS
---	--	----------	----

Rev	Description	Date	By
-----	-------------	------	----

Client  
**Pobl**

Project  
**Herbert Road**

Sheet name  
**House Type C&D - Floor Plans Ground Floor Plan**

Project No.	Drawing No.	Revision
3073	(04)231	A

Scale: 1 : 50  
Sheet size : A3

Drawn	Director	Date
AS	PH	03/11/19

Project Status	Stage
Preliminary P Tender T	PL
Planning PL Construction C	



2nd floor, 31 Bocam Park,  
Pencoed, Bridgend,  
CF35 5JL  
www.engie.co.uk