


Do not scale from this drawing.  
Refer to figured dimensions only.  
The Contractors shall check all dimensions  
and report all errors and omissions to the  
Architect.

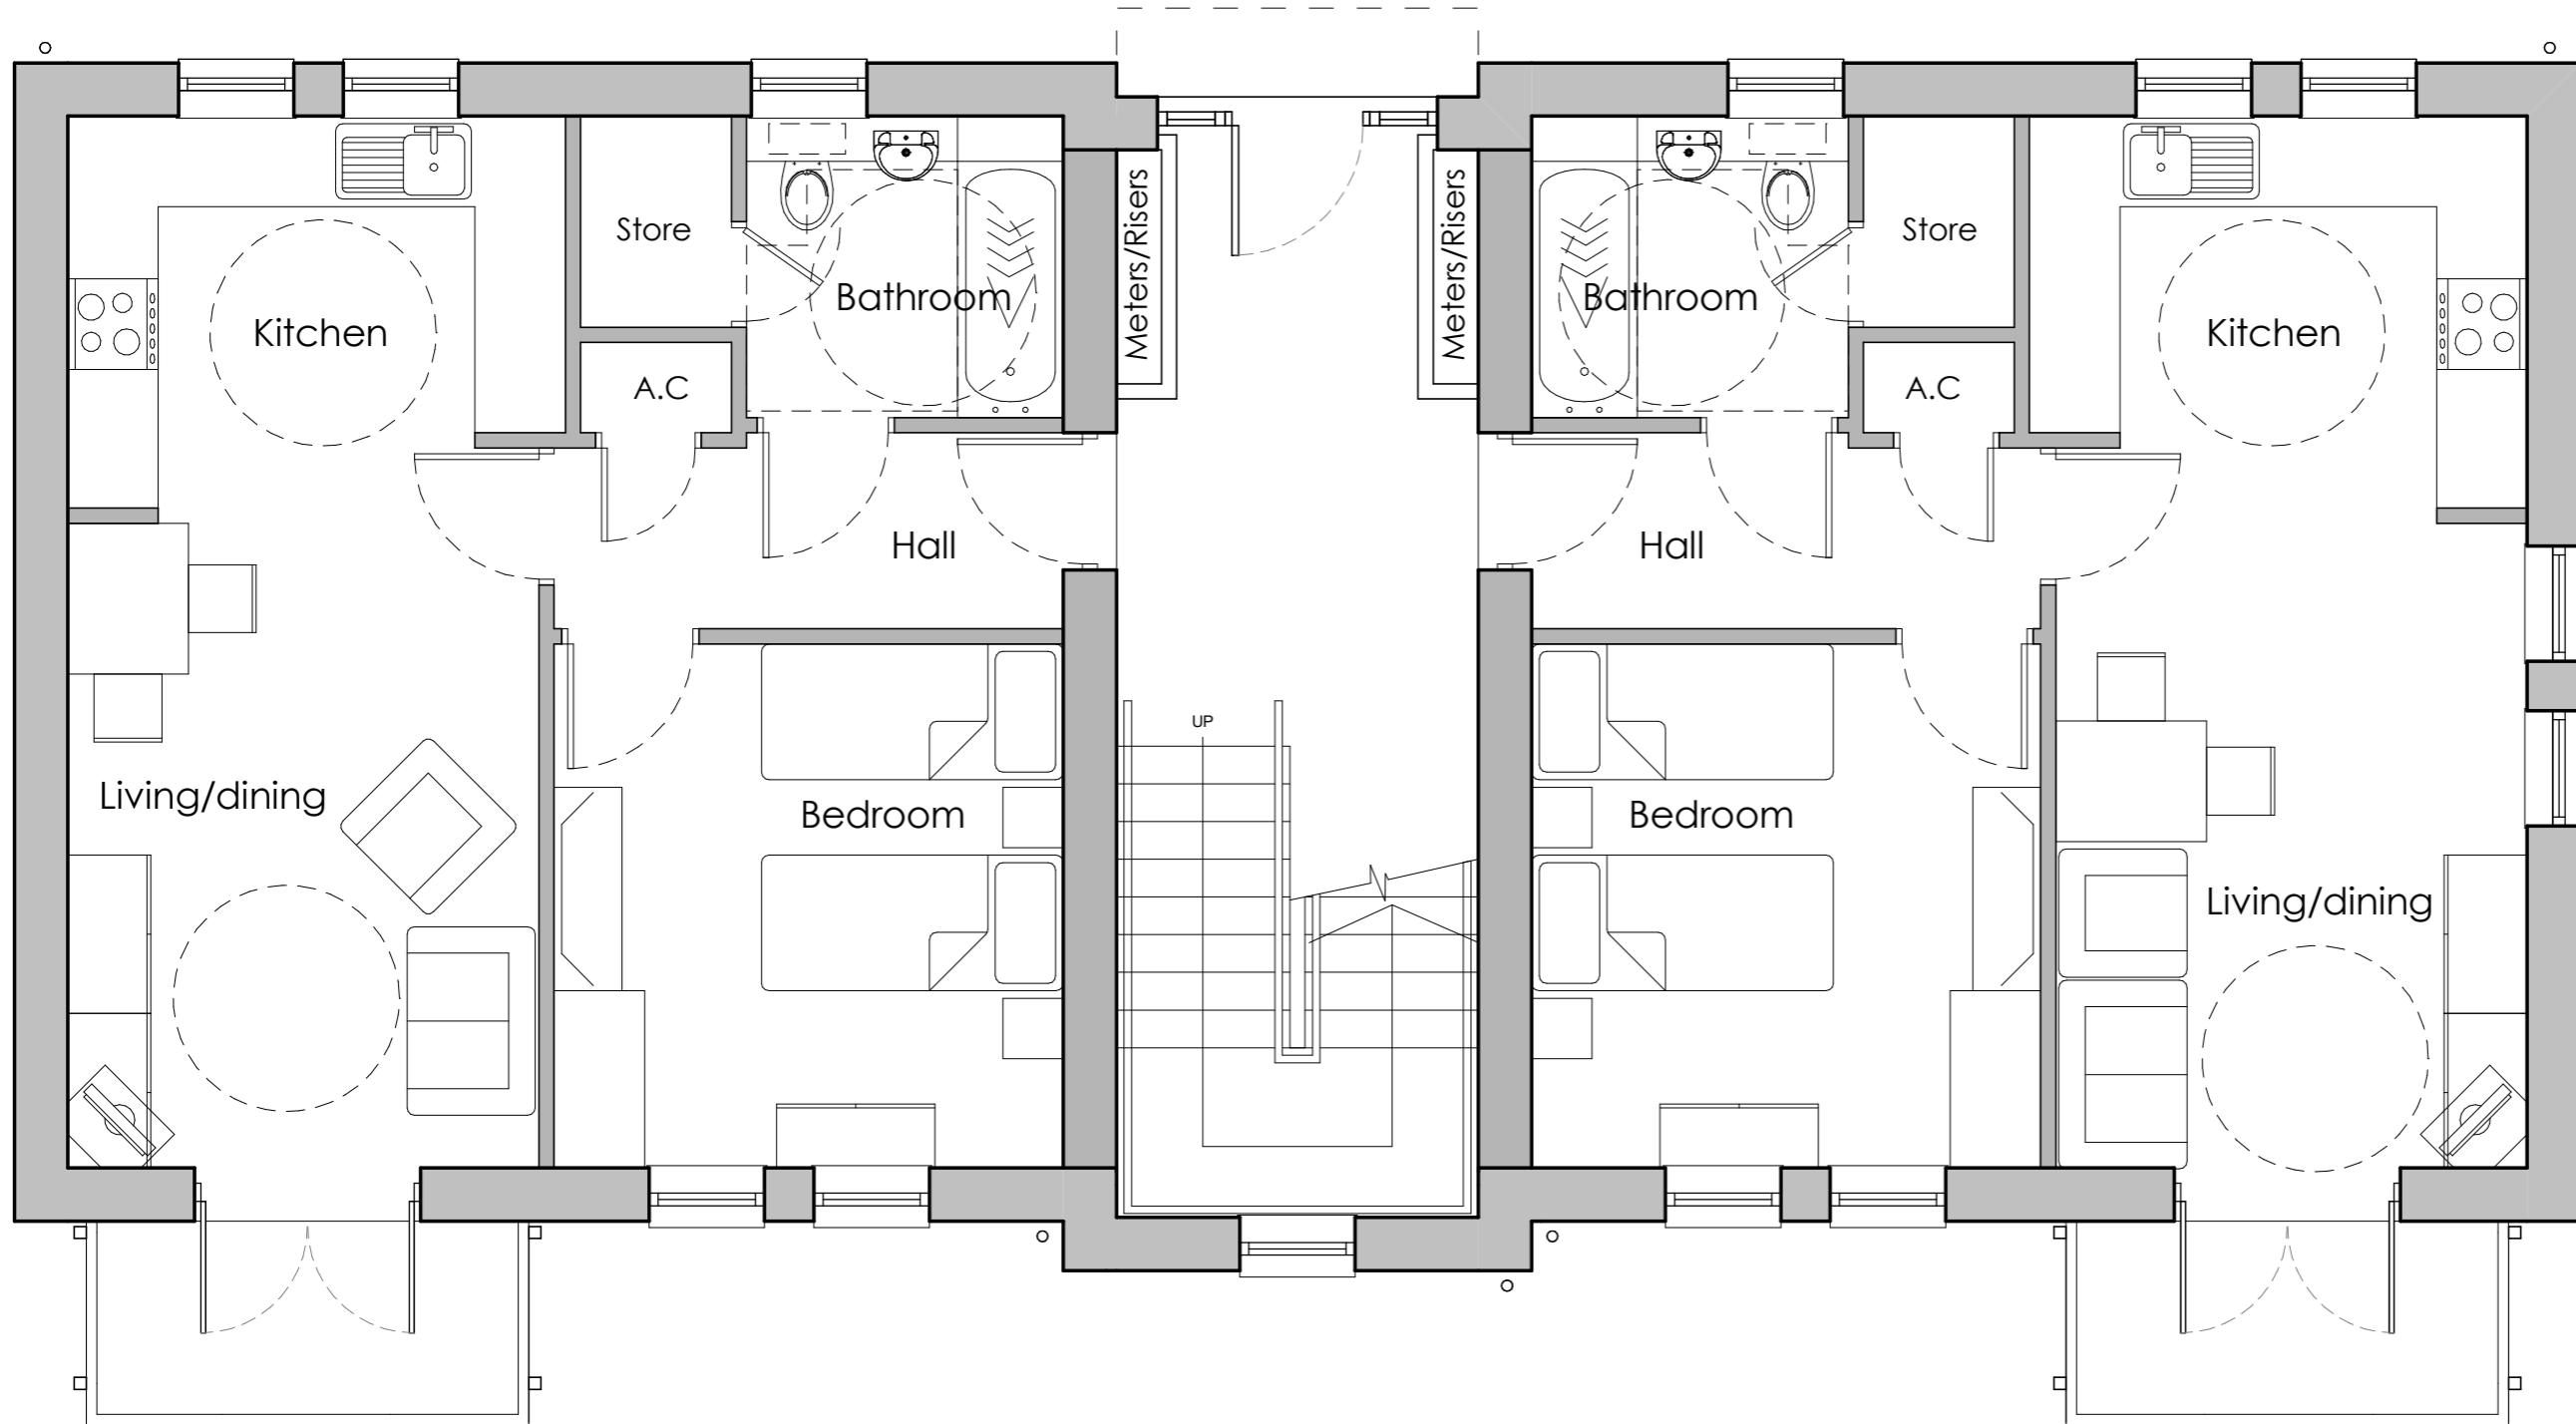

**Ground Floor Plan**  
**House Type 'K'**

A Planning amendment - Rear stair lobby windows omitted and centralised 13/03/19 AS

Rev Description Date By

Client  
**Pobl**

Project  
**Herbert Road**

Sheet name  
**House Type K - Floor Plans**  
**Ground Floor Plan**

Project No. Drawing No. Revision  
**3073 (04)291 A**

Scale: Sheet size :  
**1 : 50 A3**

Drawn Director Date  
**WWM JM 10/05/17**

Project Status	Stage
Preliminary P Tender T	PL
Planning PL Construction C	



2nd floor, 31 Bocam Park,  
Pencoed, Bridgend,  
CF35 5JL  
www.engie.co.uk