


Do not scale from this drawing.  
Refer to figured dimensions only.

The Contractors shall check all  
dimensions and report all errors and  
omissions to the Architect.

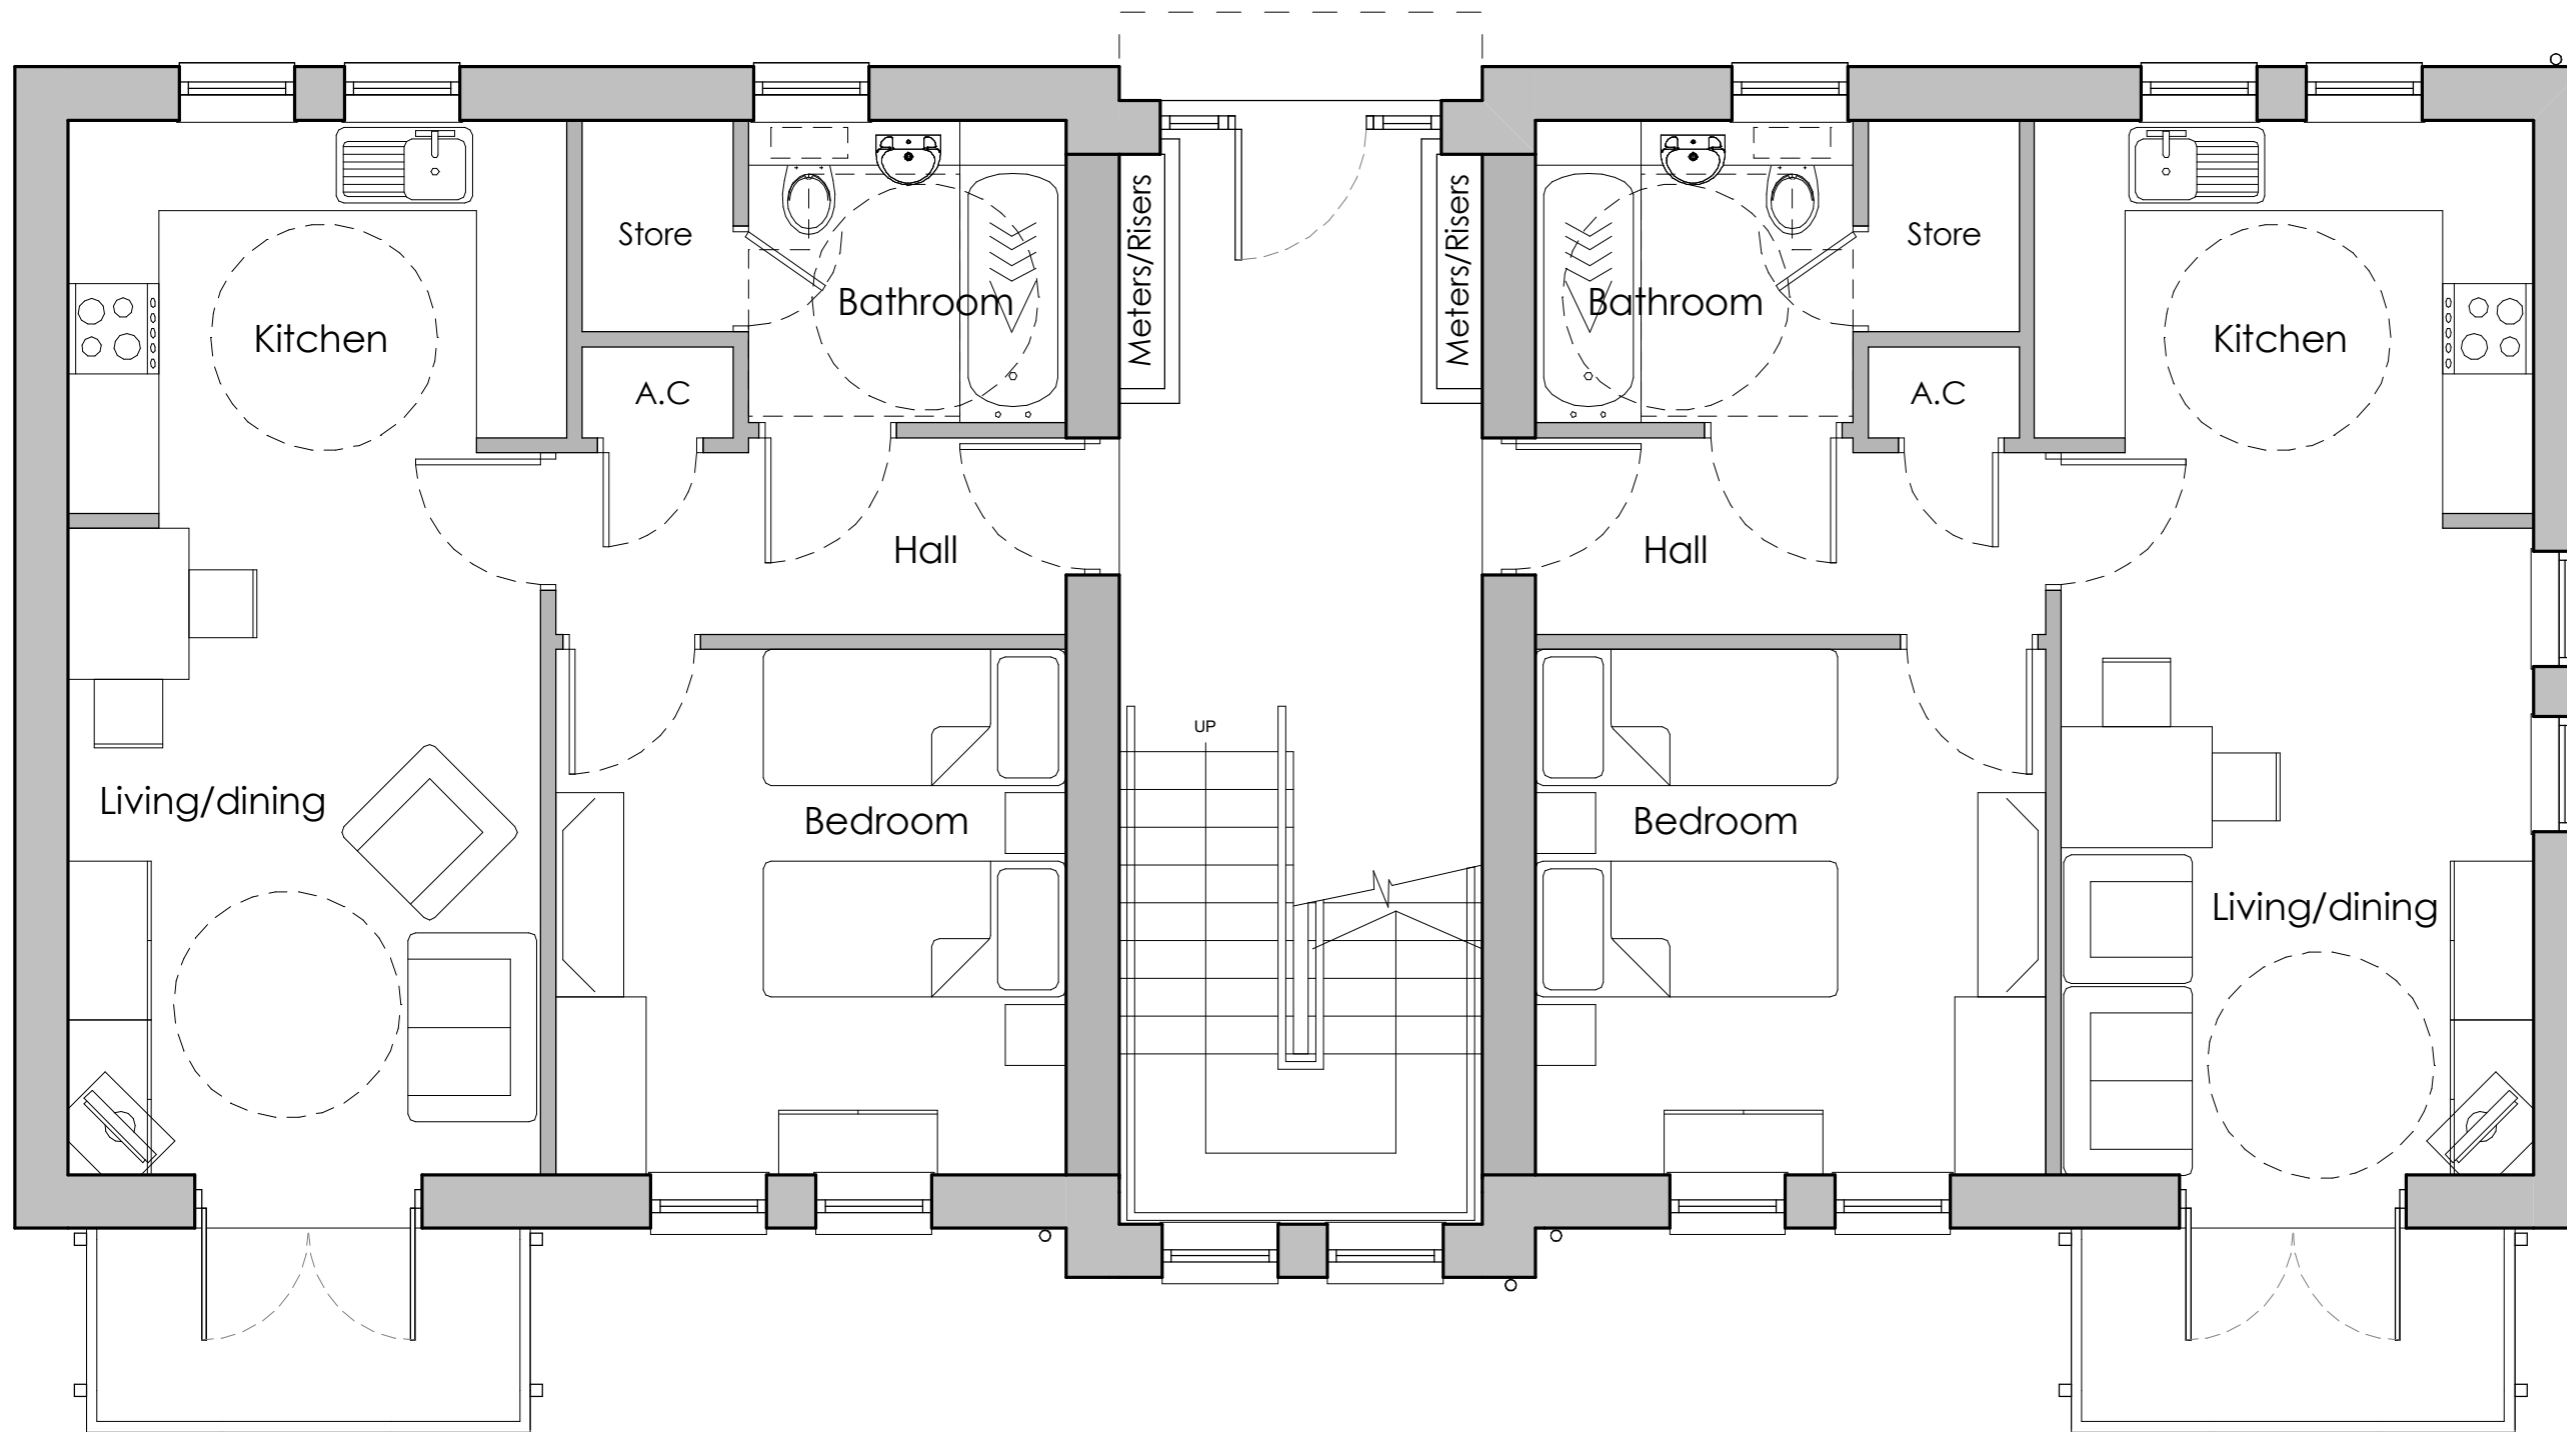

**Ground Floor Plan**  
**House Type 'K'**

Rev	Description	Date	By
-----	-------------	------	----

Client	Pobl		
--------	------	--	--

Project	Herbert Road		
---------	--------------	--	--

Sheet name	House Type K - Floor Plans Ground Floor Plan		
------------	--	--	--

Project No.	Drawing No.	Revision
3073	(04)291	

Scale:	Sheet size :
1 : 50	A3

Drawn	Director	Date
WWM	JM	10/05/17

Project Status	Stage
Preliminary: P	Tender: T
Planning: PL	Constructio: C
	<b>PL</b>

**eos**  
ARCHITECTS

Tregleath House, 1  
Serpentine Road, Newport,  
South Wales, NP20 4PF  
Tel: 01633 254711  
www.eosarchitects.co.uk