



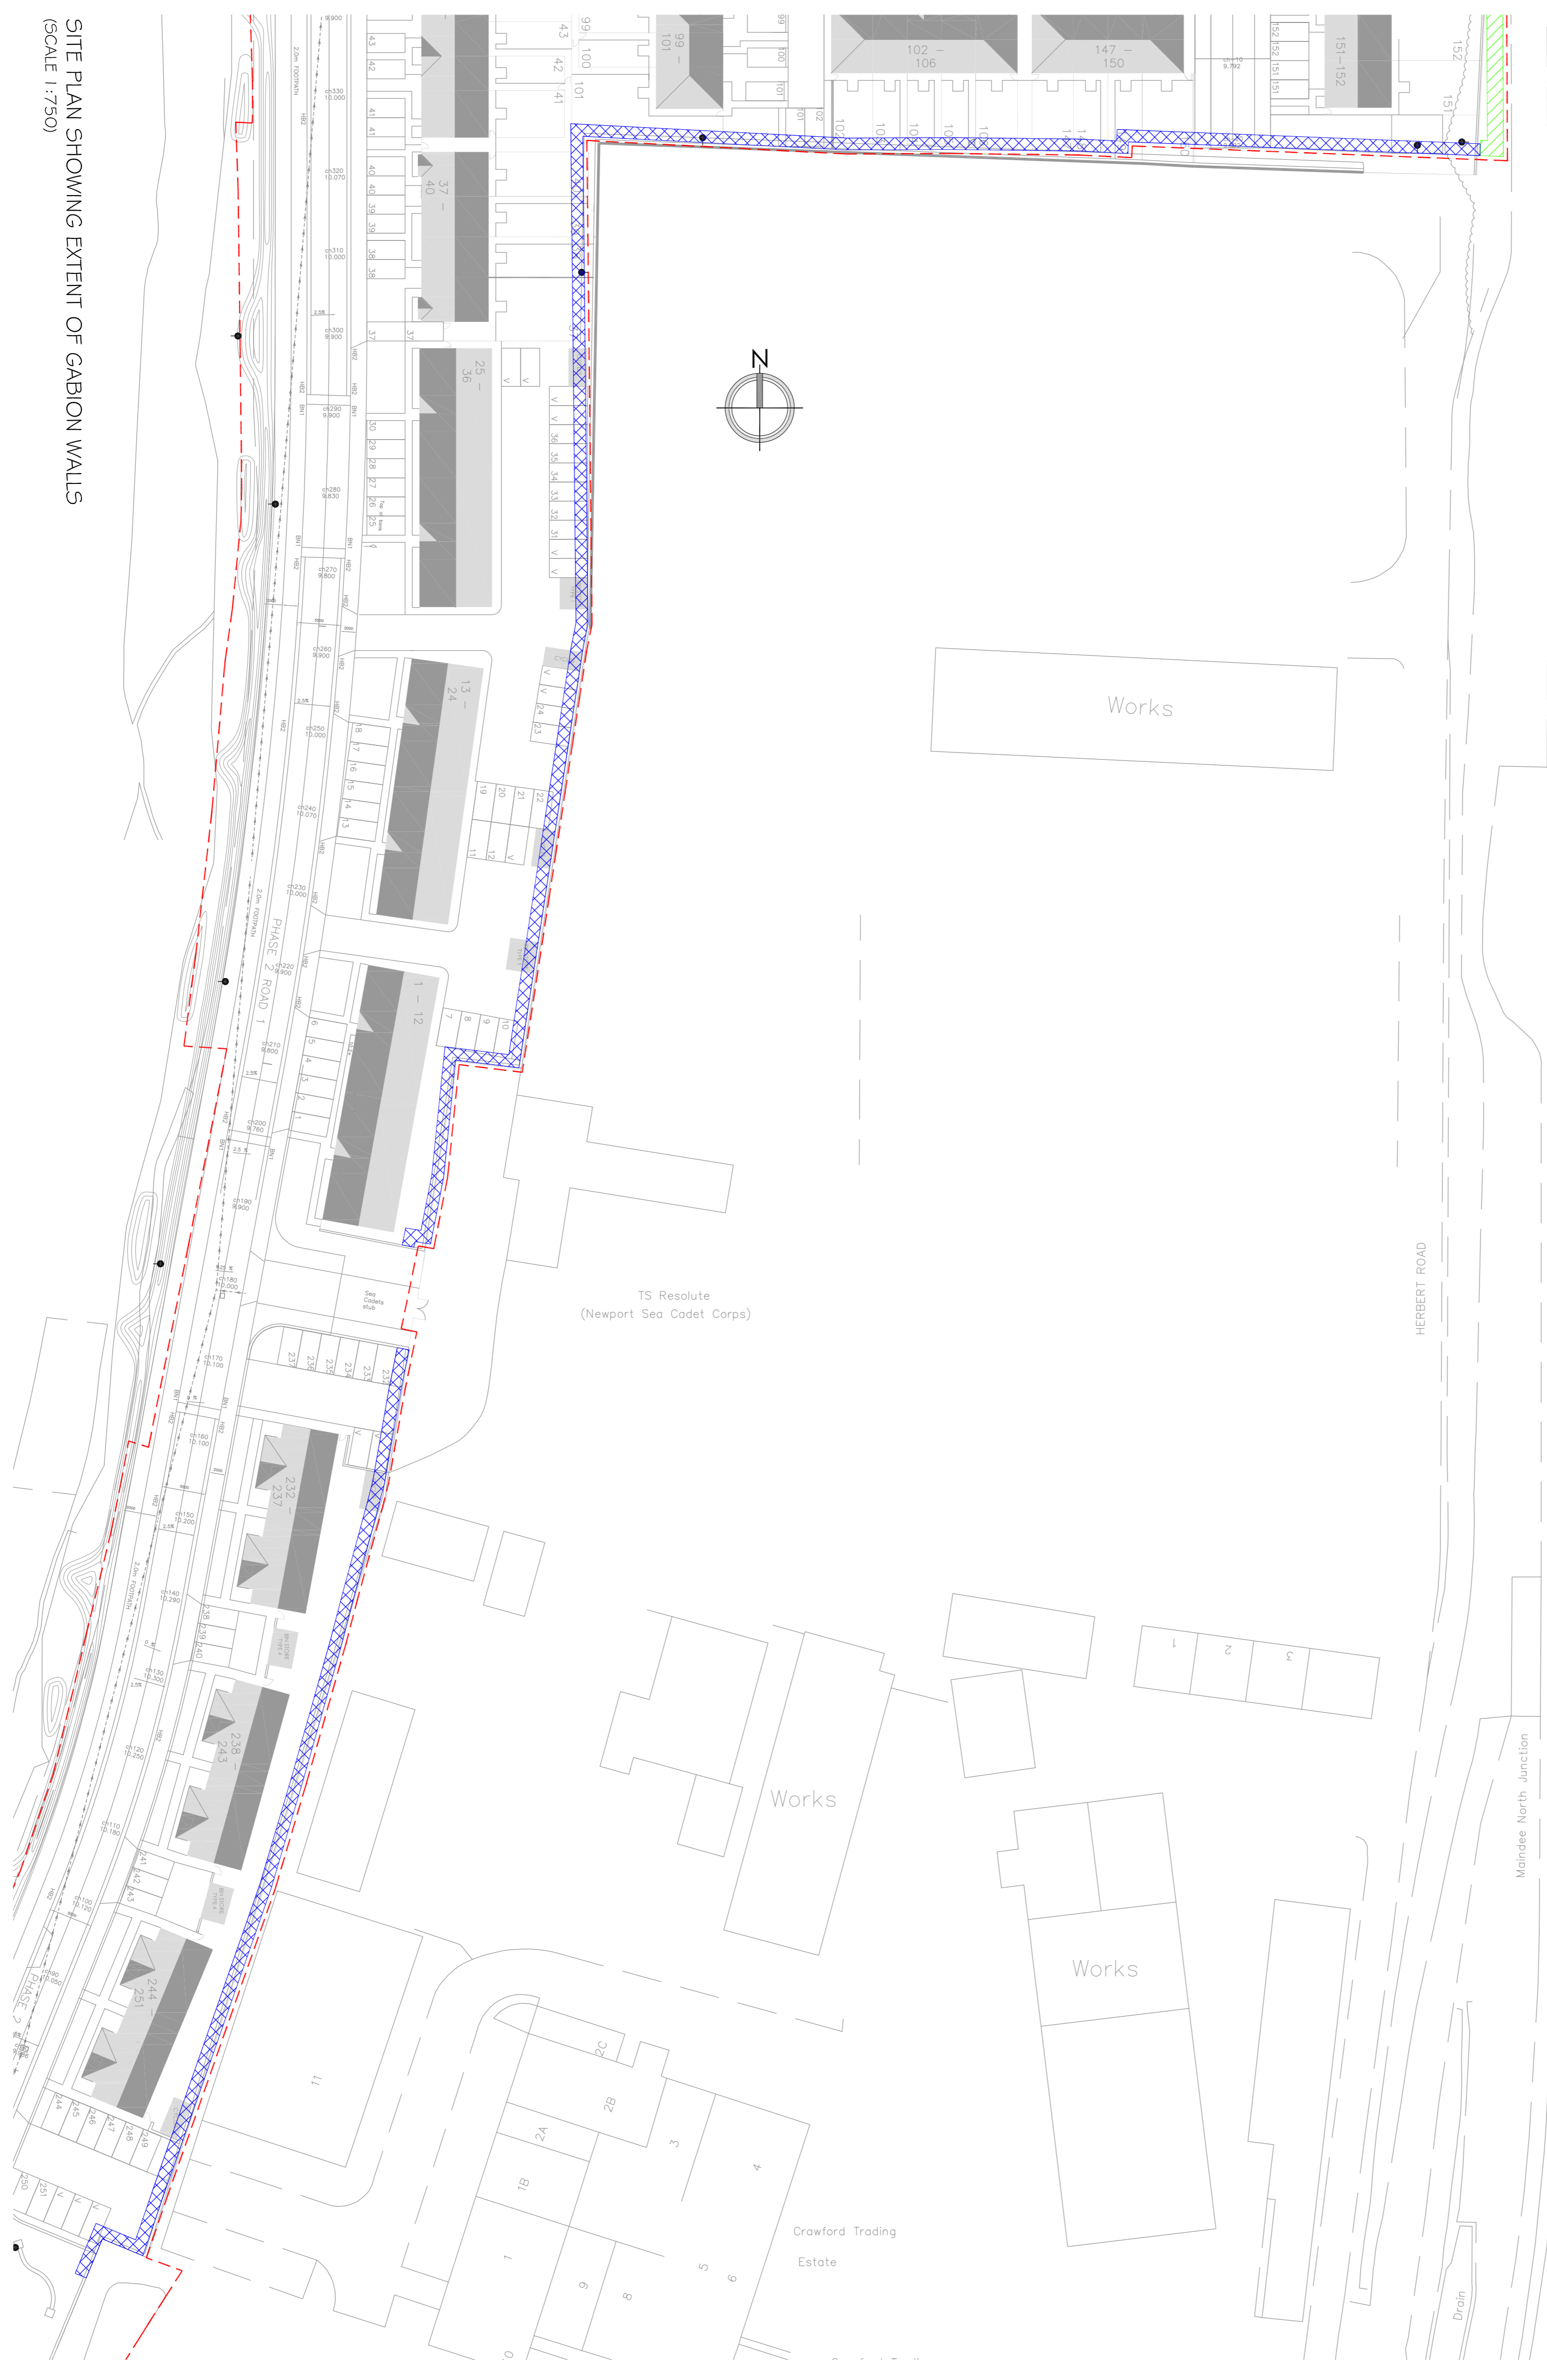

SITE PLAN SHOWING EXTENT OF REINFORCED EARTH BANK
(SCALE 1 : 750)

- General Notes :**
- 1) Do not scale from this drawing except for planning purposes.
 - 2) All dimensions are in millimetres.
 - 3) All levels are in metres relative to datum.
 - 4) All dimensions stated are to be confirmed on site prior to commencement of any works and any discrepancies found are to be reported to Steve Morgan Associates Limited immediately.

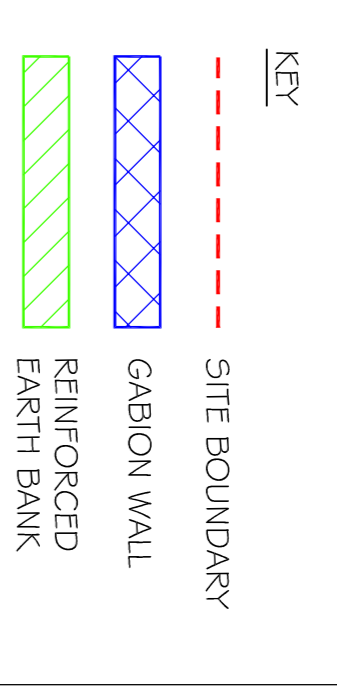

SITE PLAN SHOWING EXTENT OF GABION WALLS
(SCALE 1 : 750)

REV.	By	Date	Description
A	MQ	14.02.17	Wall top and base levels added



Client
Keepmoat

Project Description
HERBERT ROAD

Drawing Title
GABION BASKET AND REINFORCED EARTH BANK EXTENTS PLAN

Drawn	MQ	Date	FEB. 2017
Checked		Date	
Scales AS STATED @ A1			

STEVE MORGAN ASSOCIATES
CONSULTING ENGINEERS

9 Glynis Park Road Newport NP23 5PB
email: engineers@smalimited.co.uk Web: smalimited.co.uk

Project Number **1155090**

Drawing Number **305**