



General Notes :

- 1.) Do not scale from this drawing except for planning purposes.
- 2.) All dimensions are in millimetres.
- 3.) All levels are in metres relative to datum.
- 4.) All dimensions stated are to be confirmed on site prior to commencement of any works and any discrepancies found are to be reported to Steve Morgan Associates Limited immediately.


--- SITE BOUNDARY

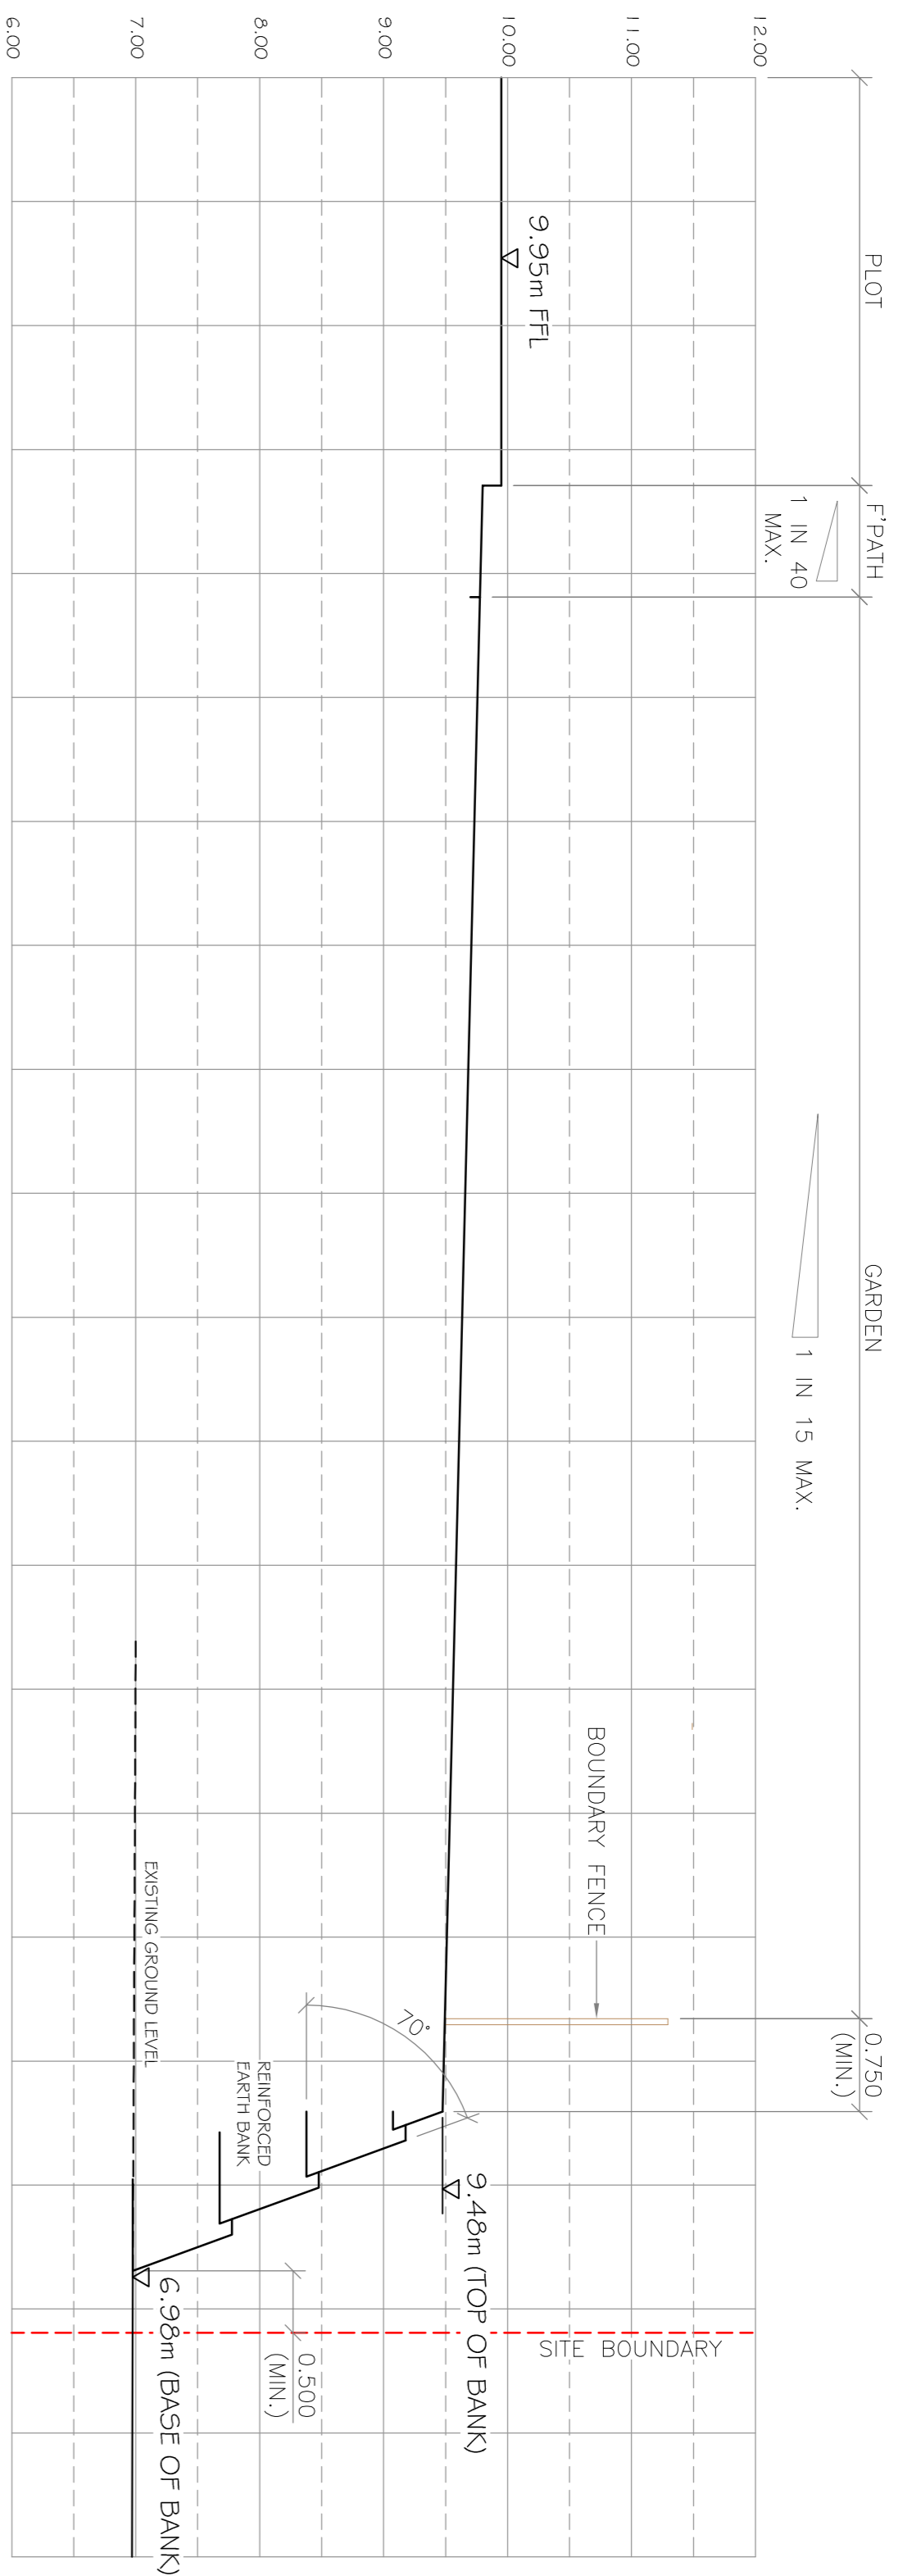


SECTION C - C (70° REINFORCED EARTH)
(SCALE 1:50)

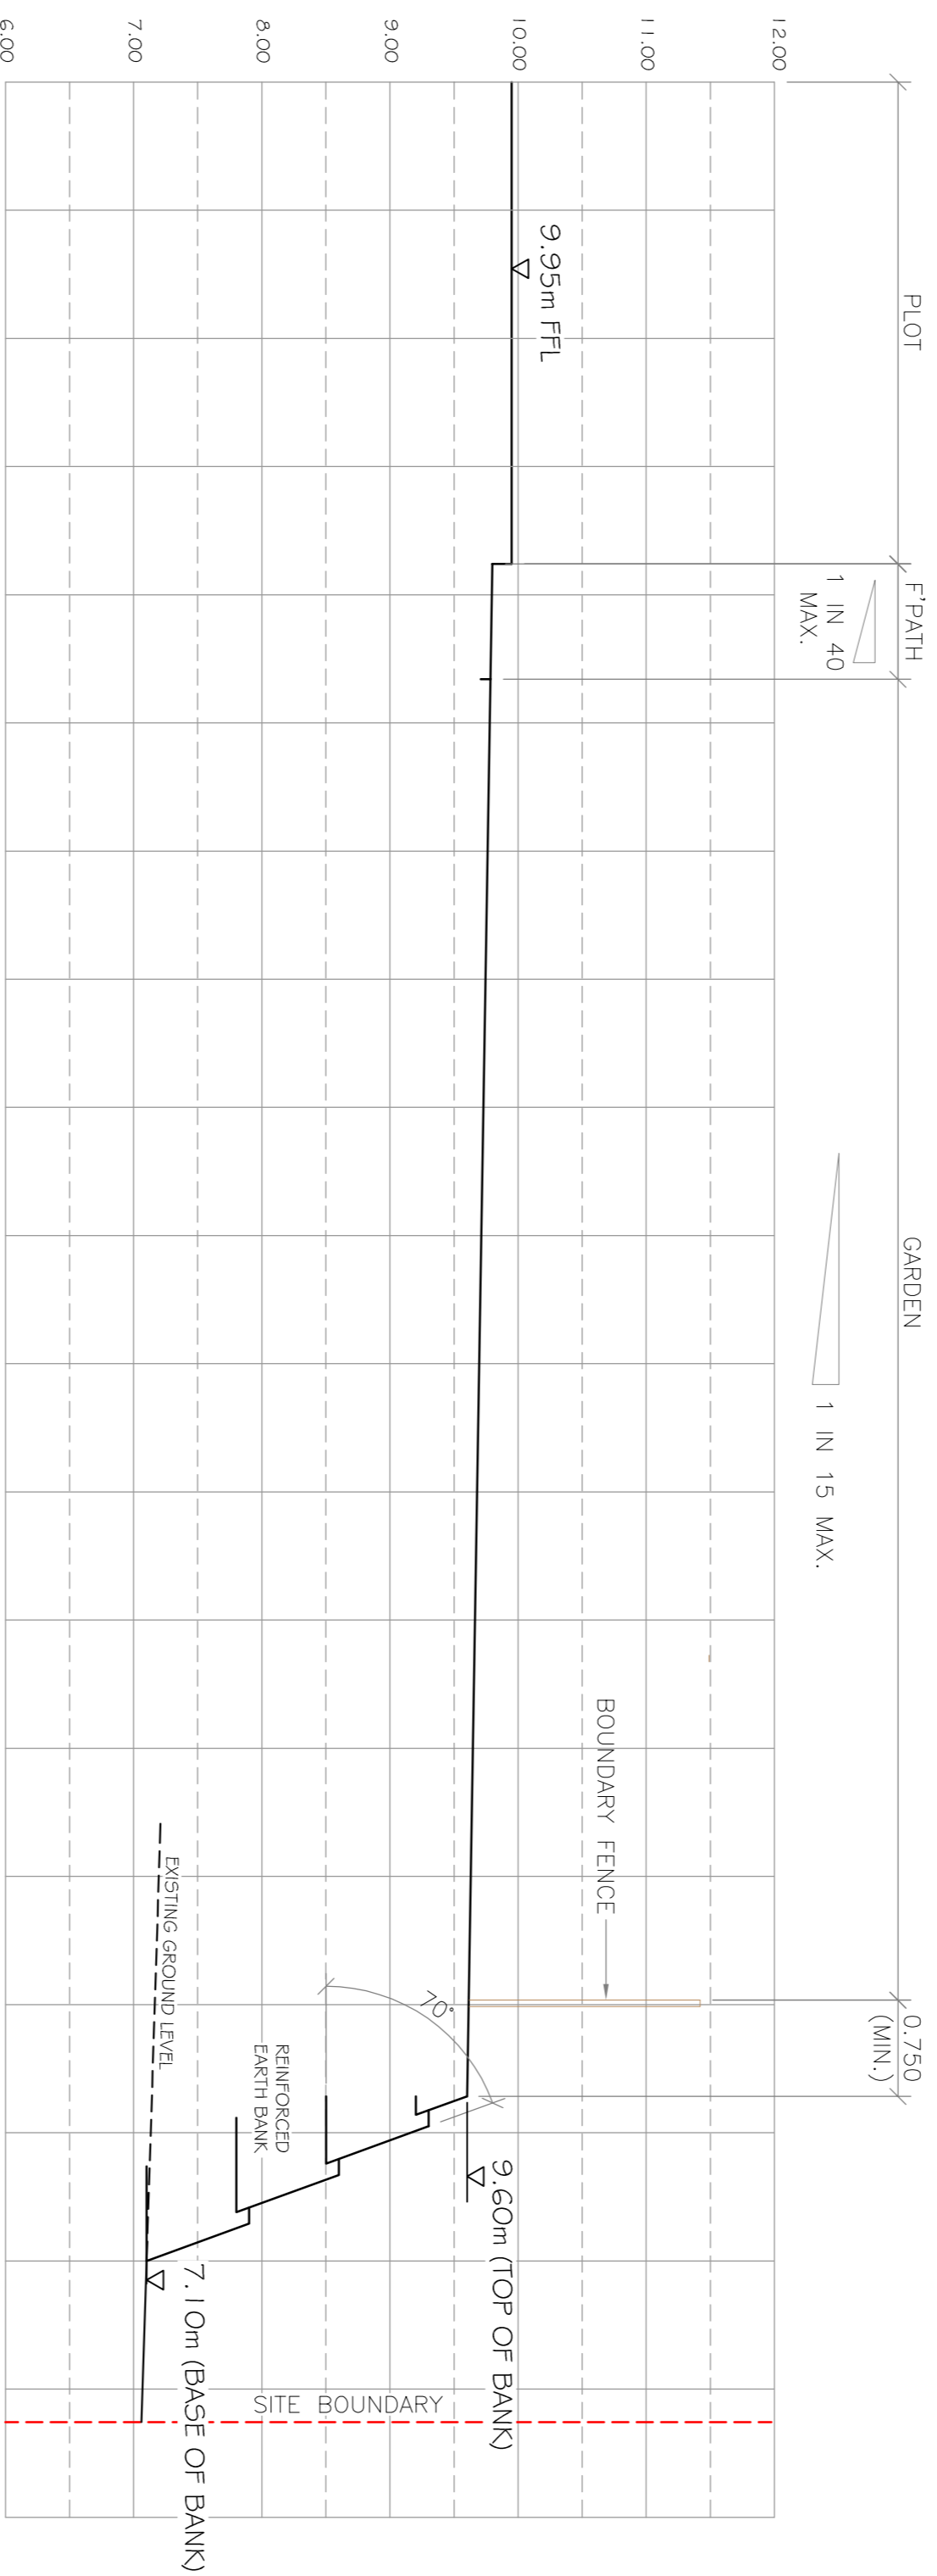

SECTION D - D (70° REINFORCED EARTH)
(SCALE 1:50)

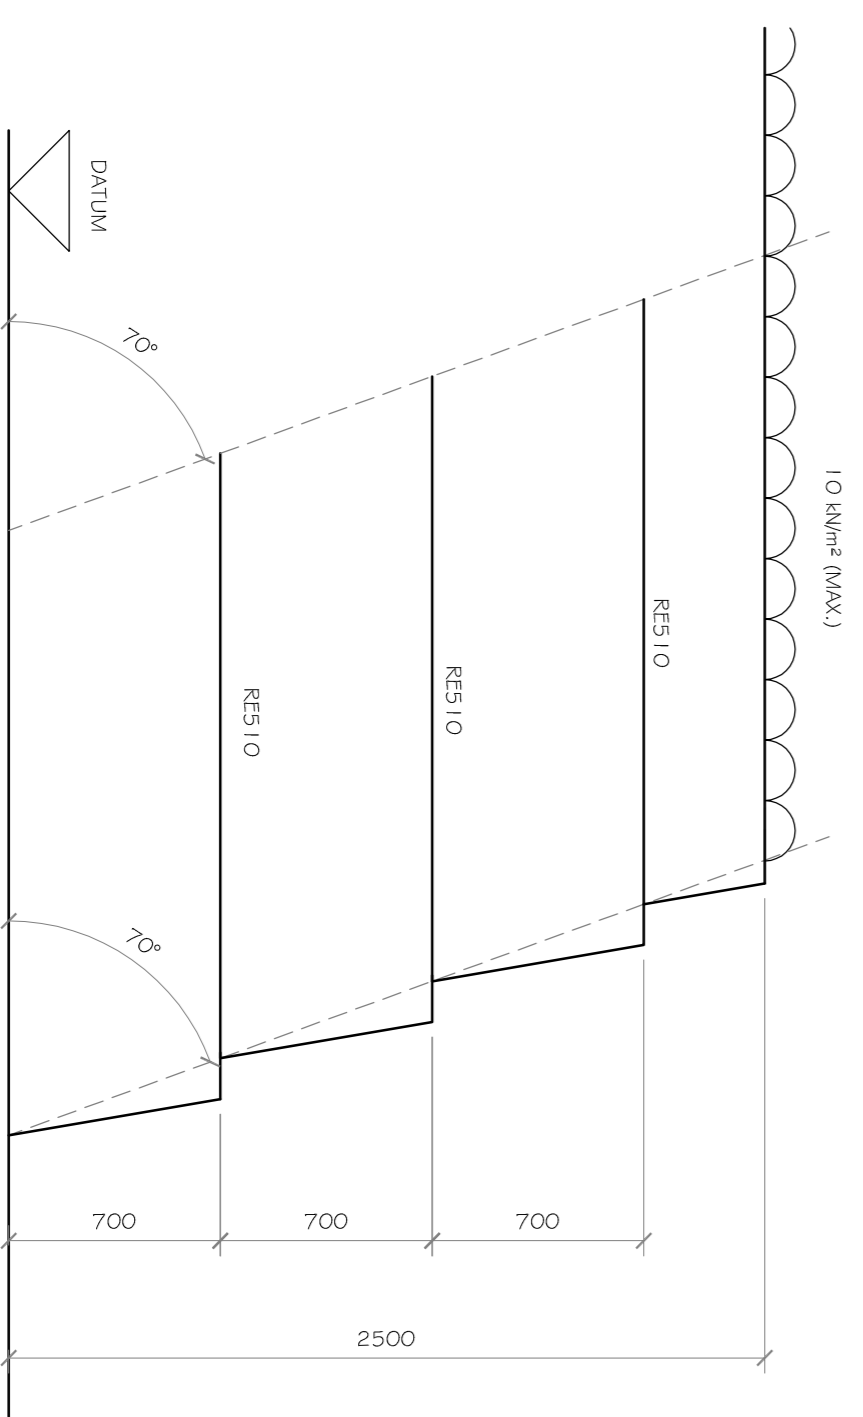

EARTH REINFORCEMENT DETAILS (70°)
(SCALE 1:25)

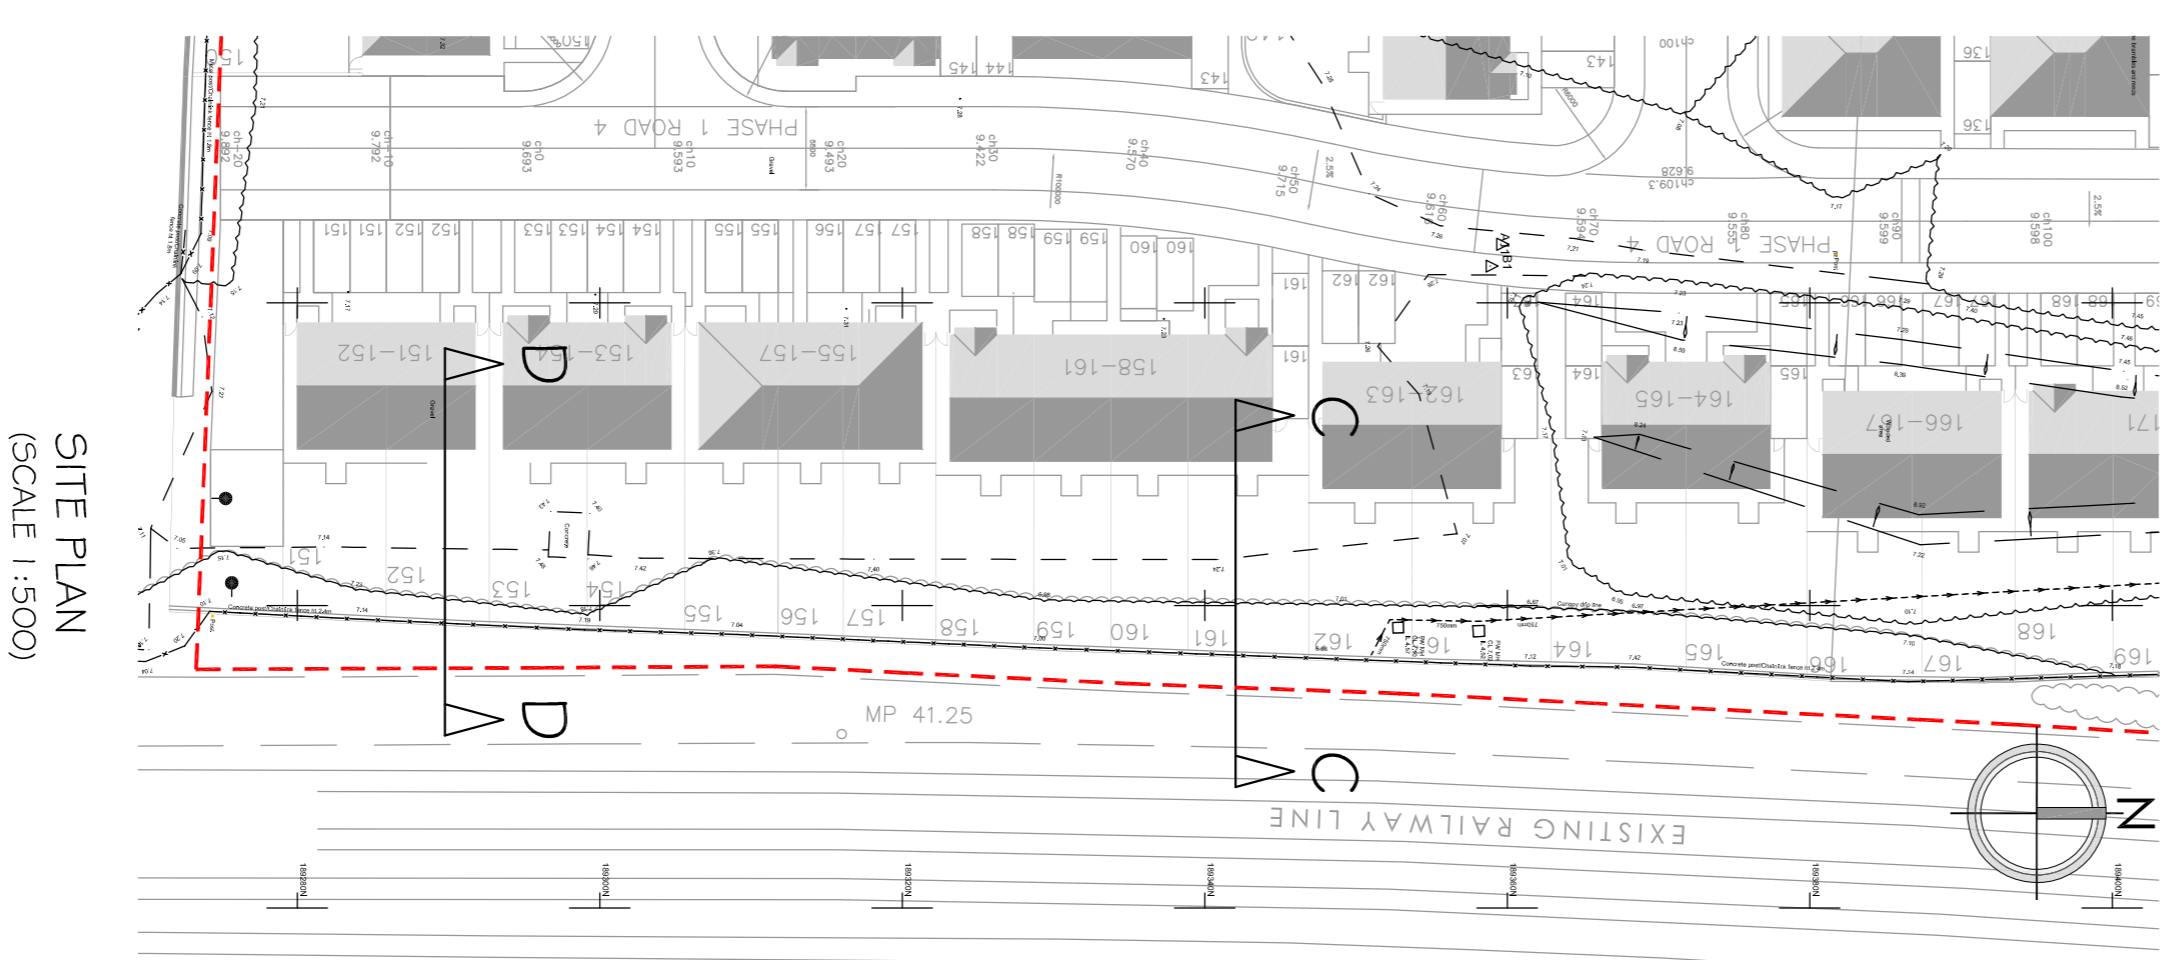

SITE PLAN
(SCALE 1:500)

REV.	NO.	DATE	DESCRIPTION
A	MO	14.02.17	Wall top and base levels added




Client
HERBERT ROAD

Project Description
**REINFORCED EARTH DETAILS
(70 DEGREES)**

Drawn	MO	Date	FEB. 2017
Checked		Date	

Scales 1:50 @ A1

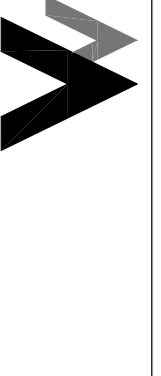

STEVE MORGAN ASSOCIATES
CONSULTING ENGINEERS
9 Cyril Park Road Newport NP20 4FB
Tel: 01633 286244 Fax: 01633 286275
email: engineers@smadirect.co.uk Web: smadirect.co.uk

Project Number **1155090**

Drawing Number **301**

Rev. **A**