



General Notes :

- 1.) Do not scale from this drawing except for planning purposes.
- 2.) All dimensions are in millimetres.
- 3.) All levels are in metres relative to datum.
- 4.) All dimensions stated are to be confirmed on site prior to commencement of any works and any discrepancies found are to be reported to Steve Morgan Associates Limited immediately.


--- SITE BOUNDARY

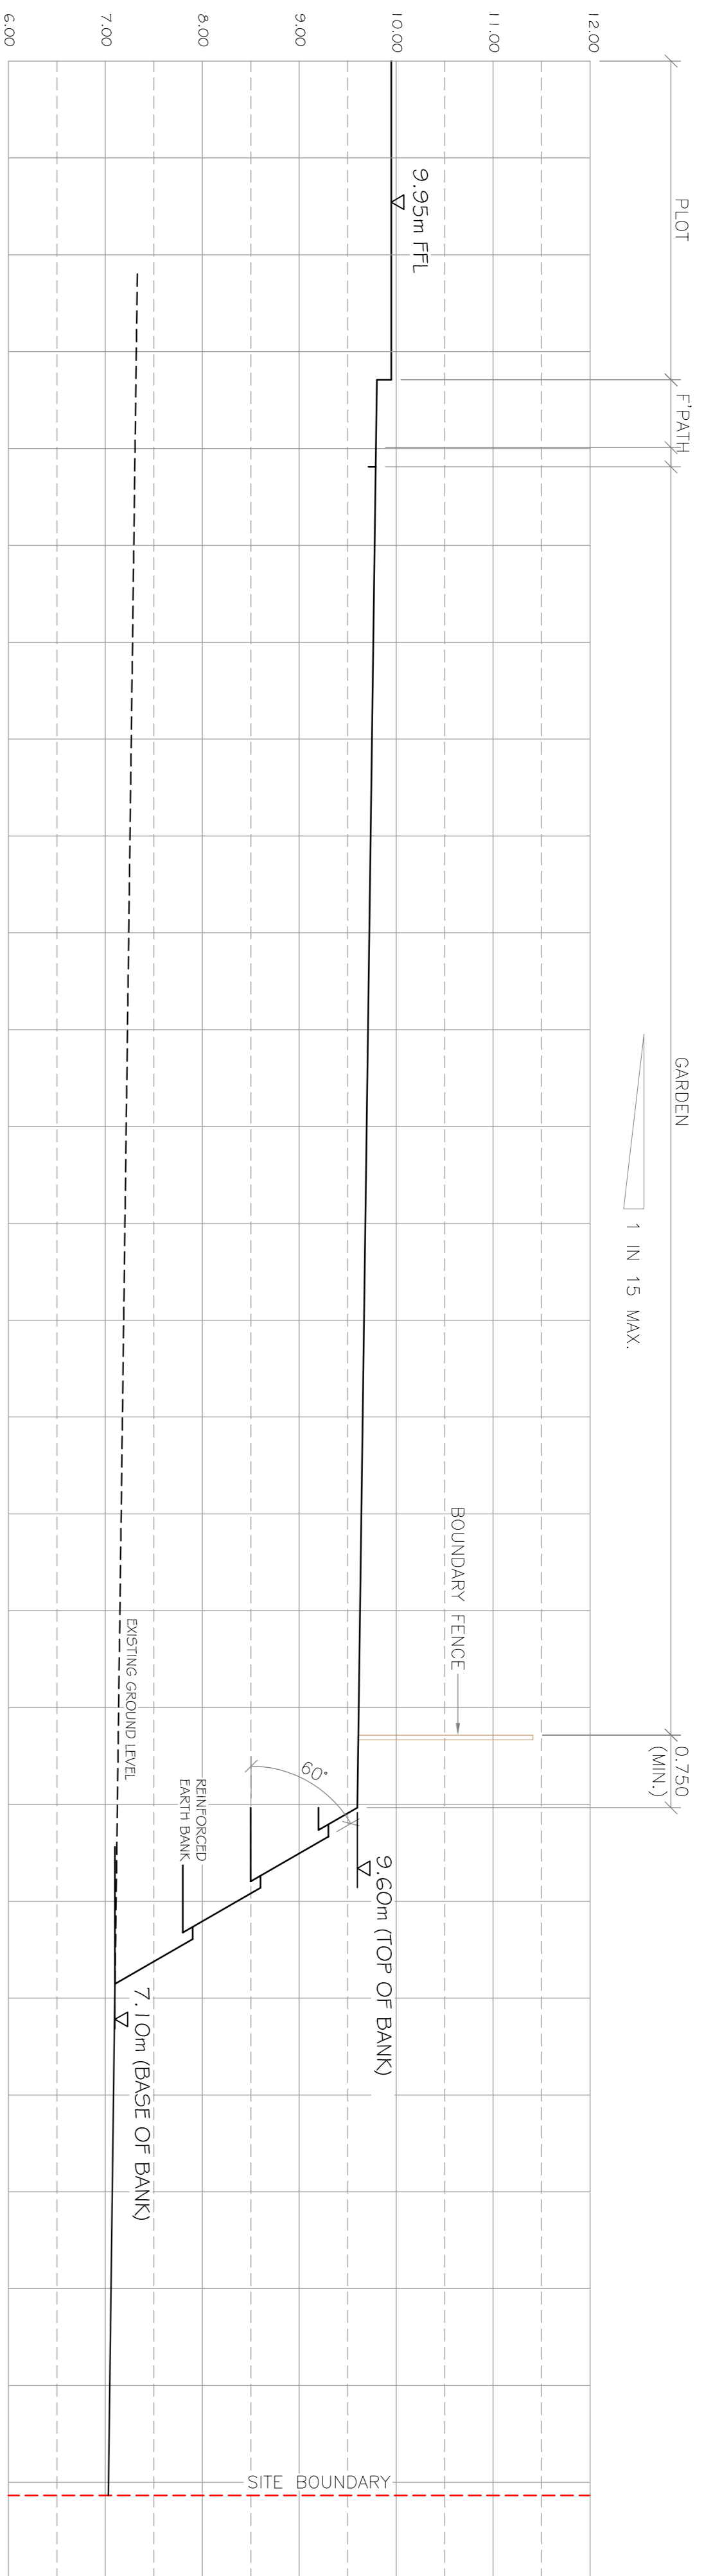


SECTION A - A (60° REINFORCED EARTH)
(SCALE 1:50)

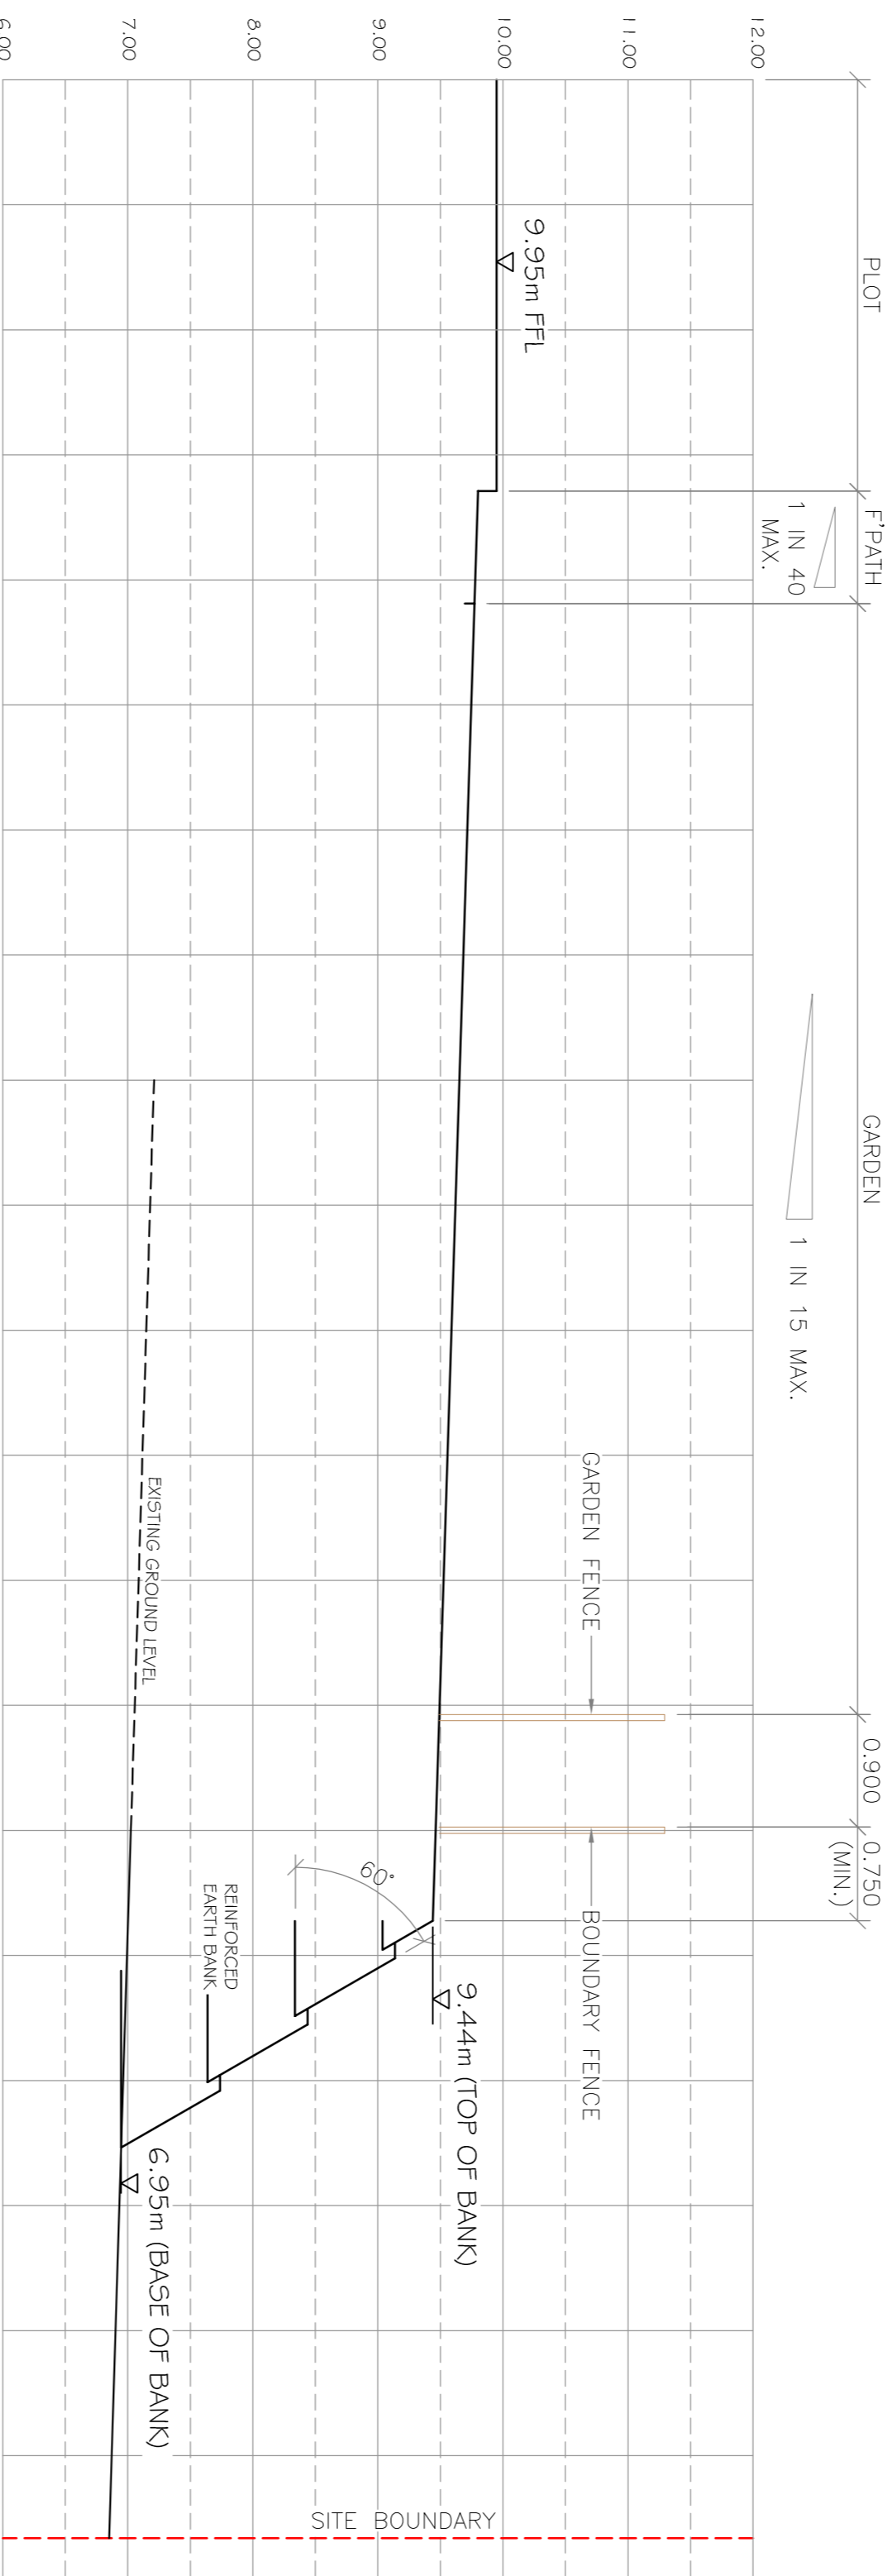

SECTION B - B (60° REINFORCED EARTH)
(SCALE 1:50)

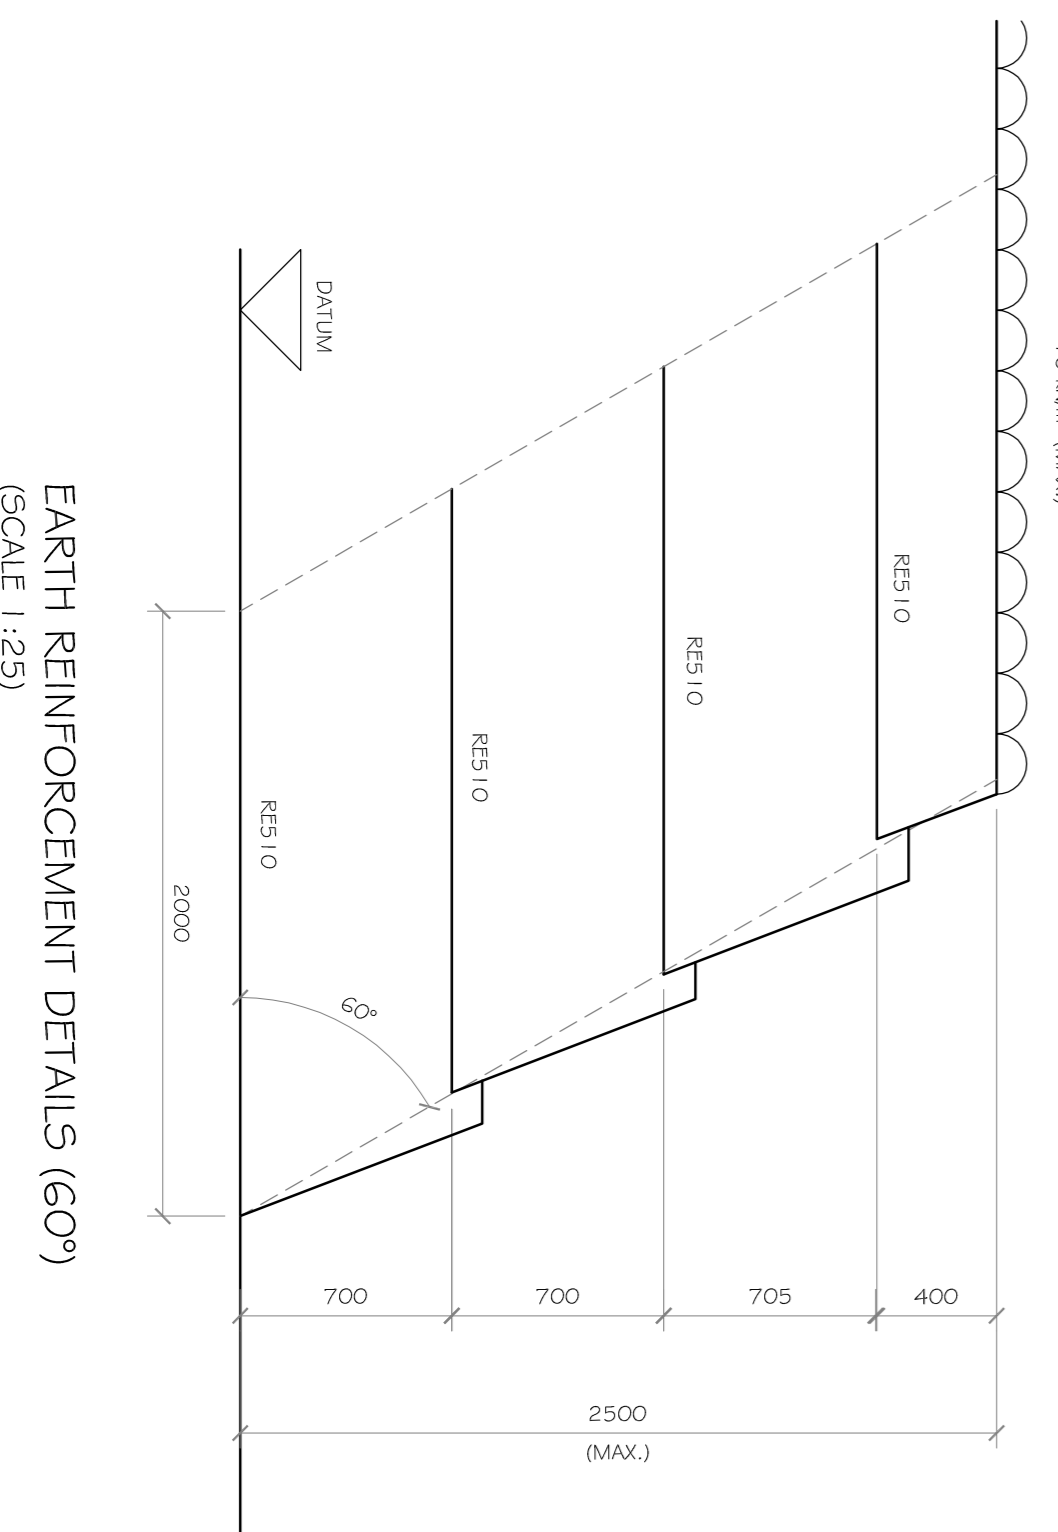

EARTH REINFORCEMENT DETAILS (60°)
(SCALE 1:25)

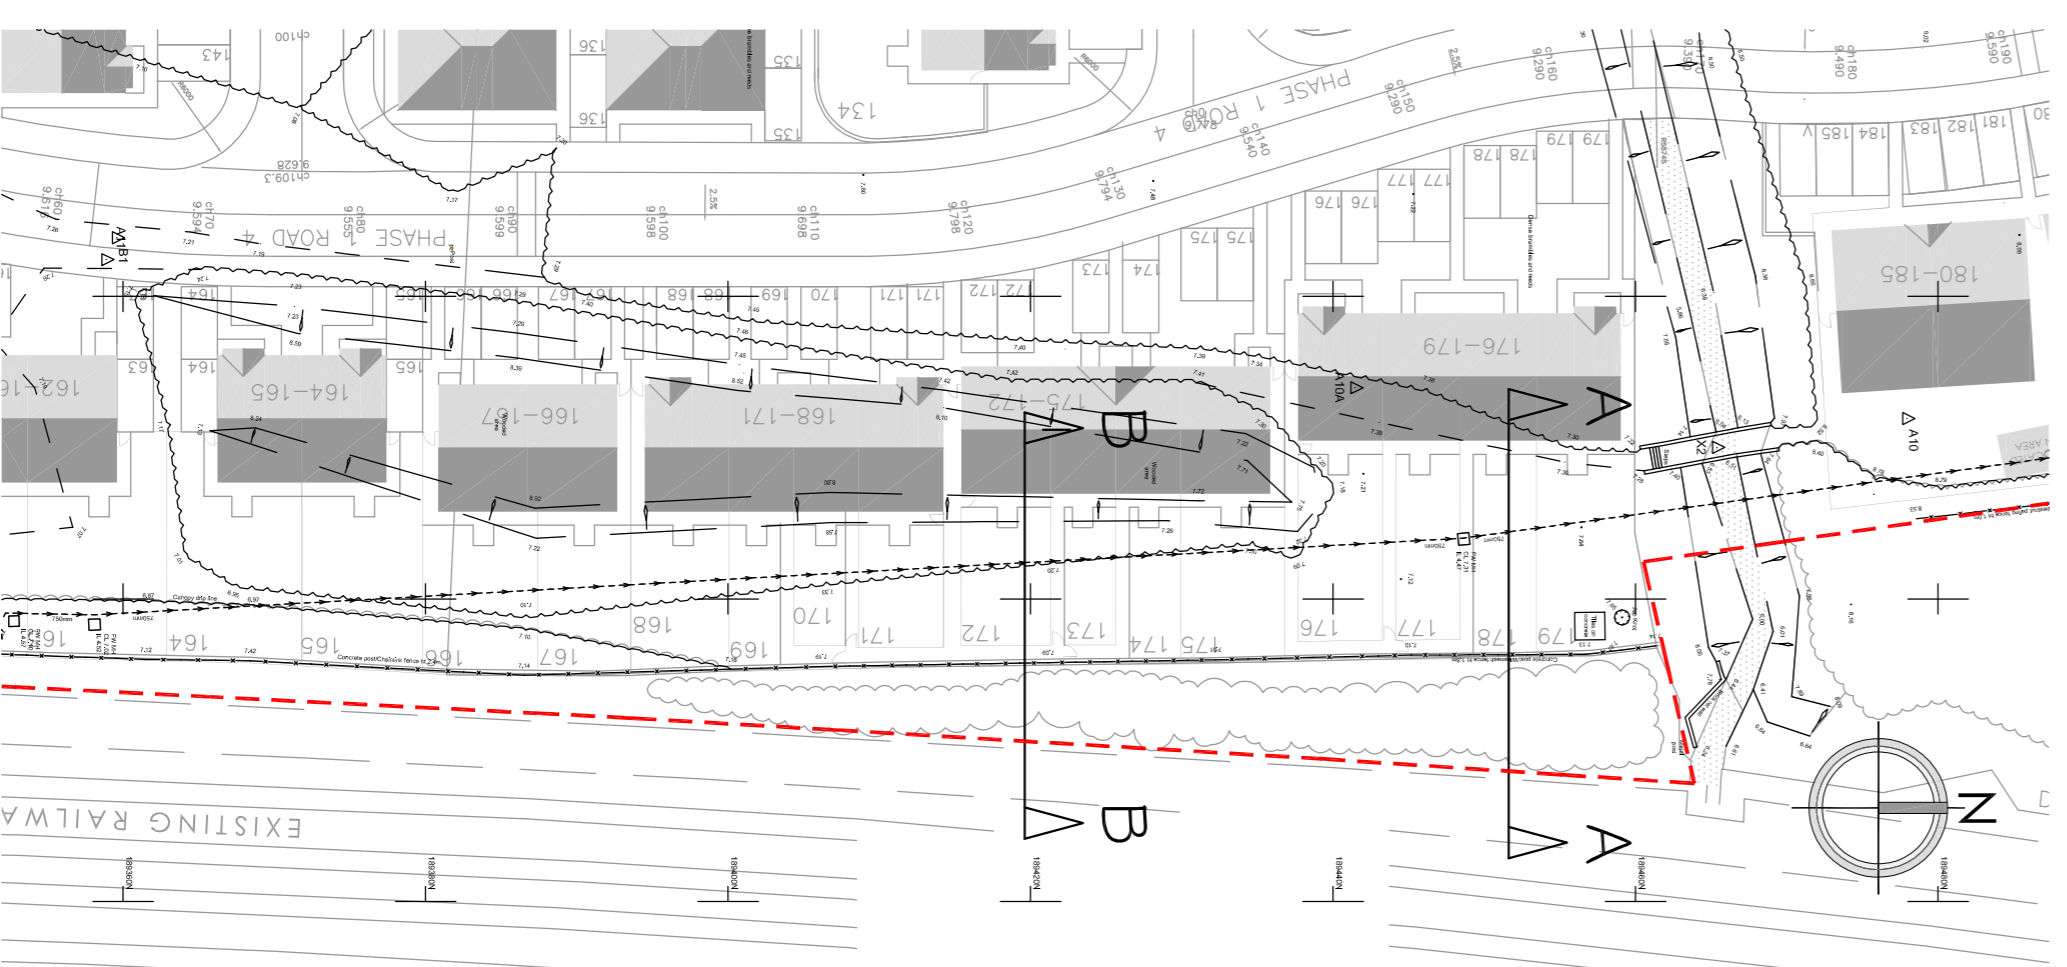

SITE PLAN
(SCALE 1:500)


A	MQ	14.02.17	Wall top and base levels added
REV	By	Date	Description
Client			



Project Description
HERBERT ROAD

Drawing Title
**REINFORCED EARTH DETAILS
(60 DEGREES)**

Drawn	MQ	Date	FEB. 2017
Checked		Date	
Scales 1:50 @ A1			

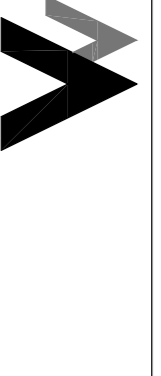

STEVE MORGAN ASSOCIATES
CONSULTING ENGINEERS
9 Cyria Park Road Newport NP20 4FB
Tel: 01633 286244 Fax: 01633 286275
email: engineers@smad.co.uk www.smad.co.uk

Project Number **1155090**
Drawing Number **300** Rev. **A**