


Do not scale from this drawing.
Refer to figured dimensions only.

The Contractors shall check all
dimensions and report all errors and
omissions to the Architect.

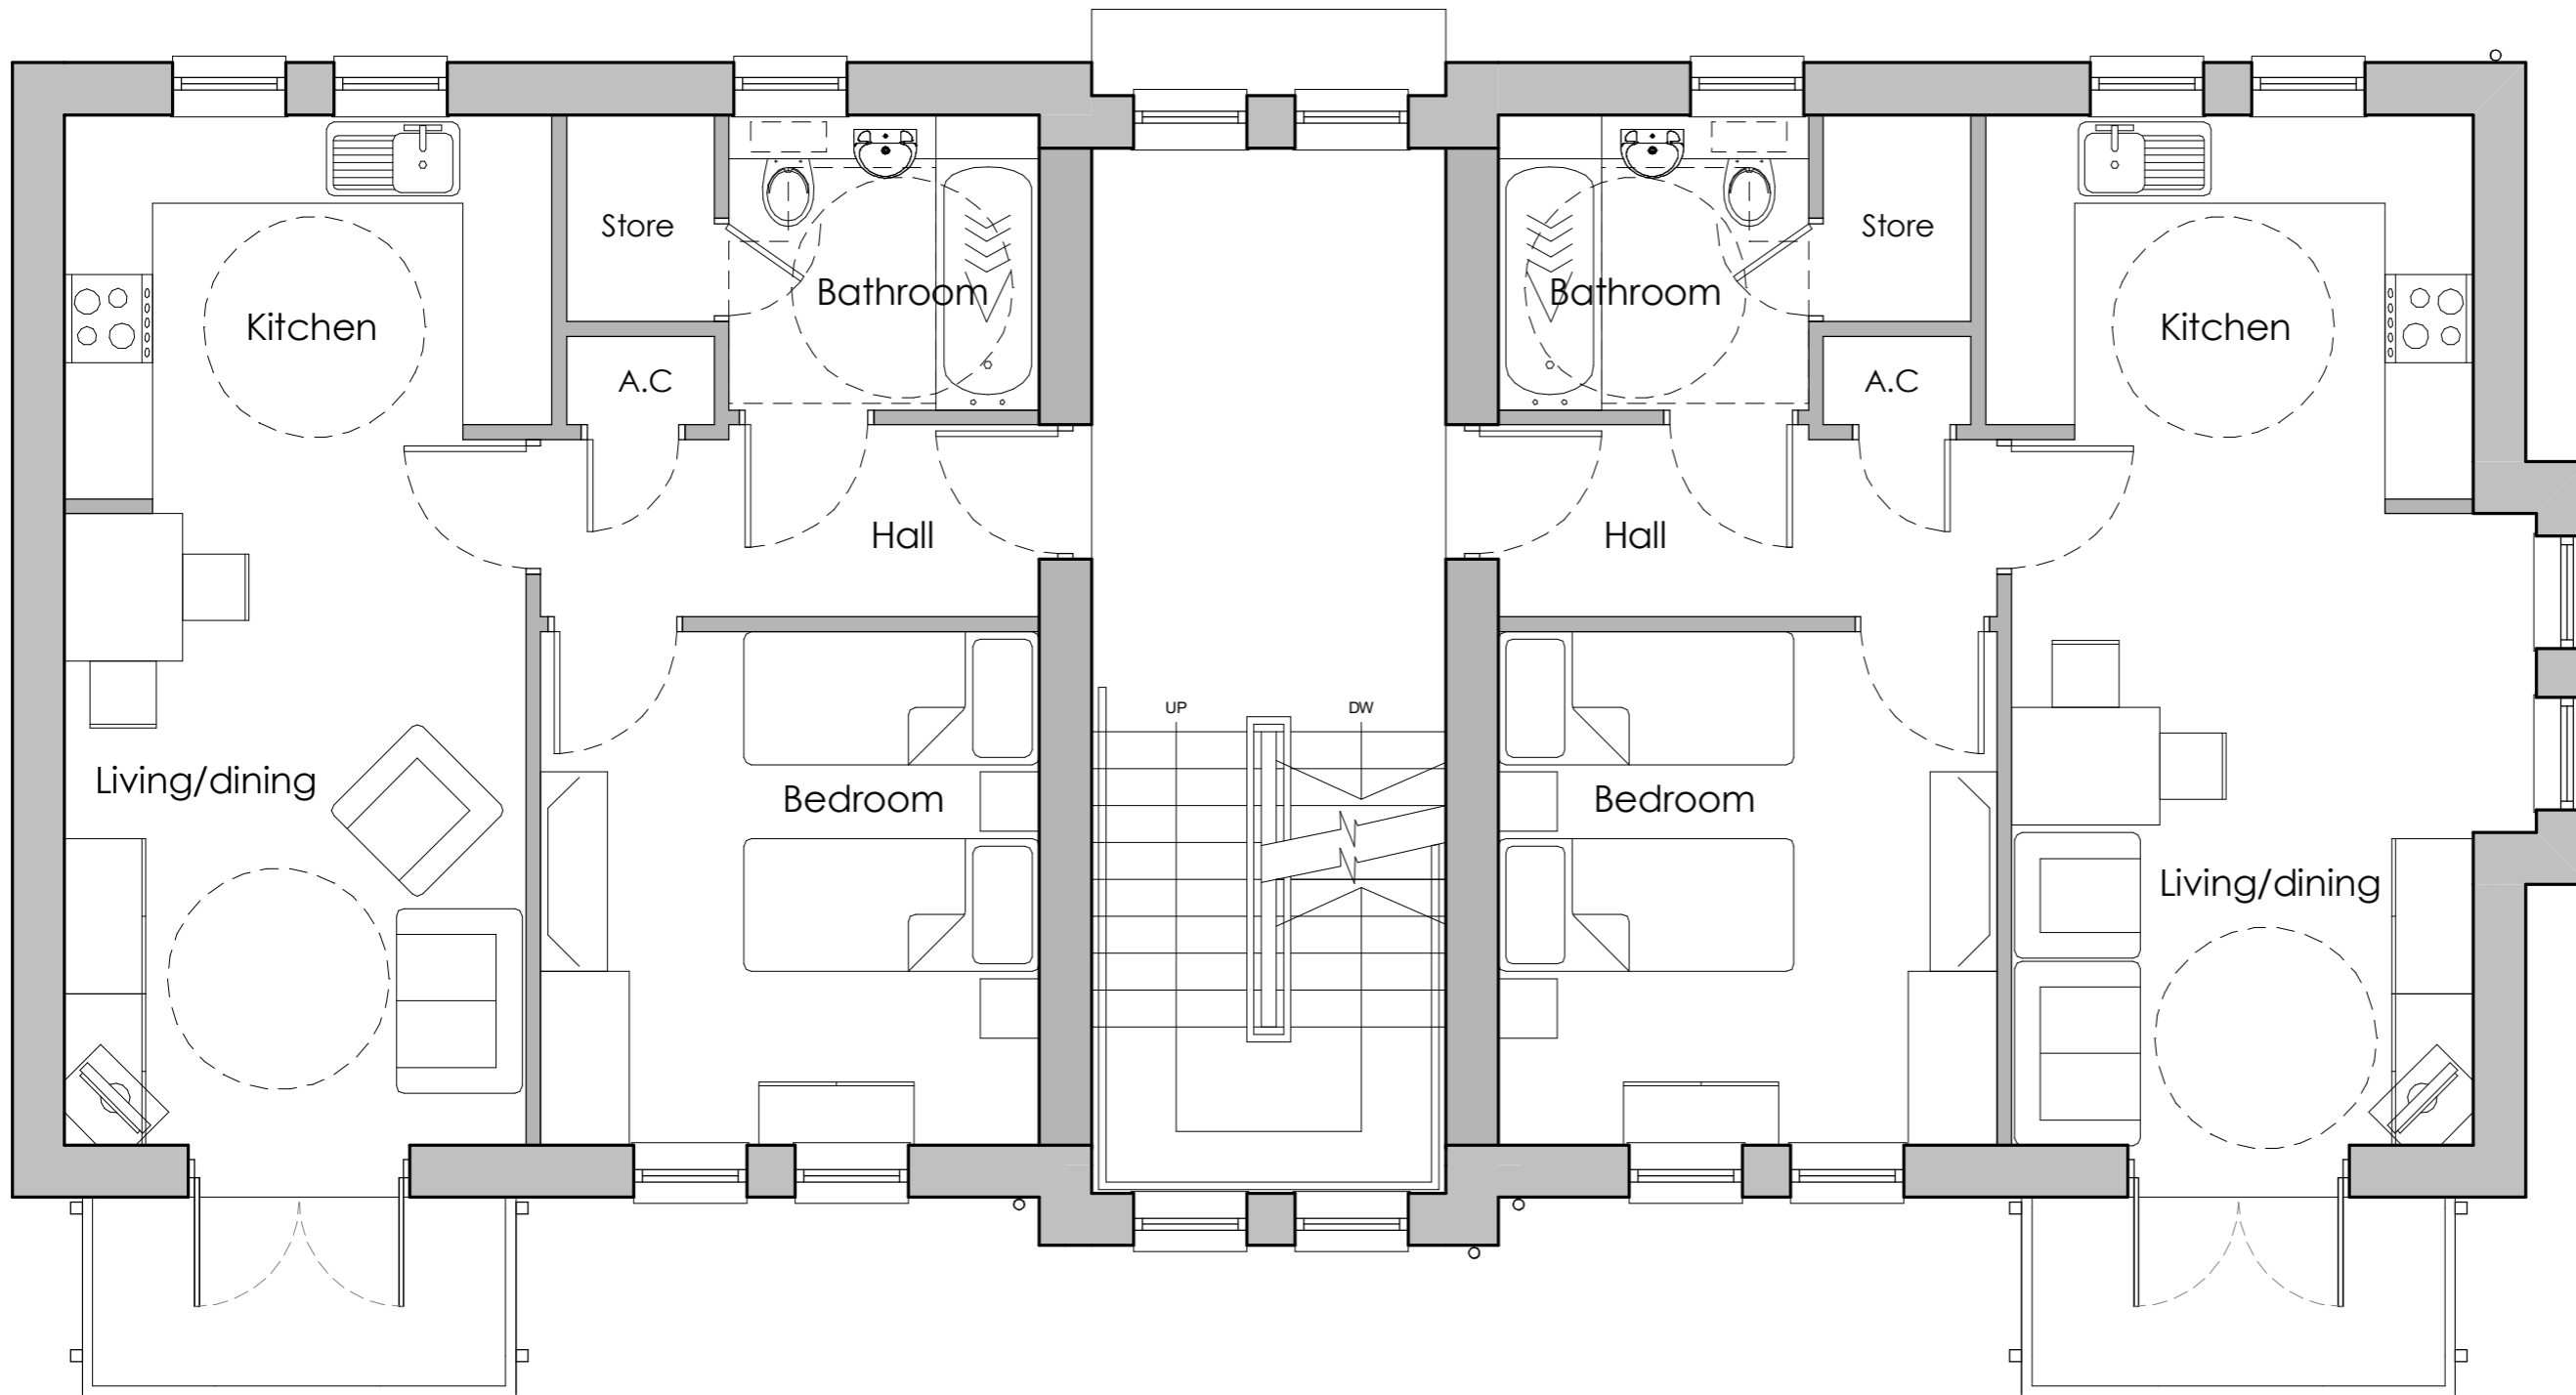

Rev	Description	Date	By
-----	-------------	------	----

Client	Pobl		
--------	------	--	--

Project	Herbert Road		
---------	--------------	--	--

Sheet name	House Type K - Floor Plans First Floor Plan		
------------	---	--	--

Project No.	Drawing No.	Revision
3073	(04)292	

Scale:	Sheet size :
1 : 50	A3

Drawn	Director	Date
WWM	JM	20/12/17

Project Status	Stage
Preliminary	Tender
Planning	PL Construction

First Floor Plan
House Type 'K'

eos
ARCHITECTS

Tregleath House, 1
Serpentine Road, Newport,
South Wales, NP20 4PF
Tel: 01633 254711
www.eosarchitects.co.uk