
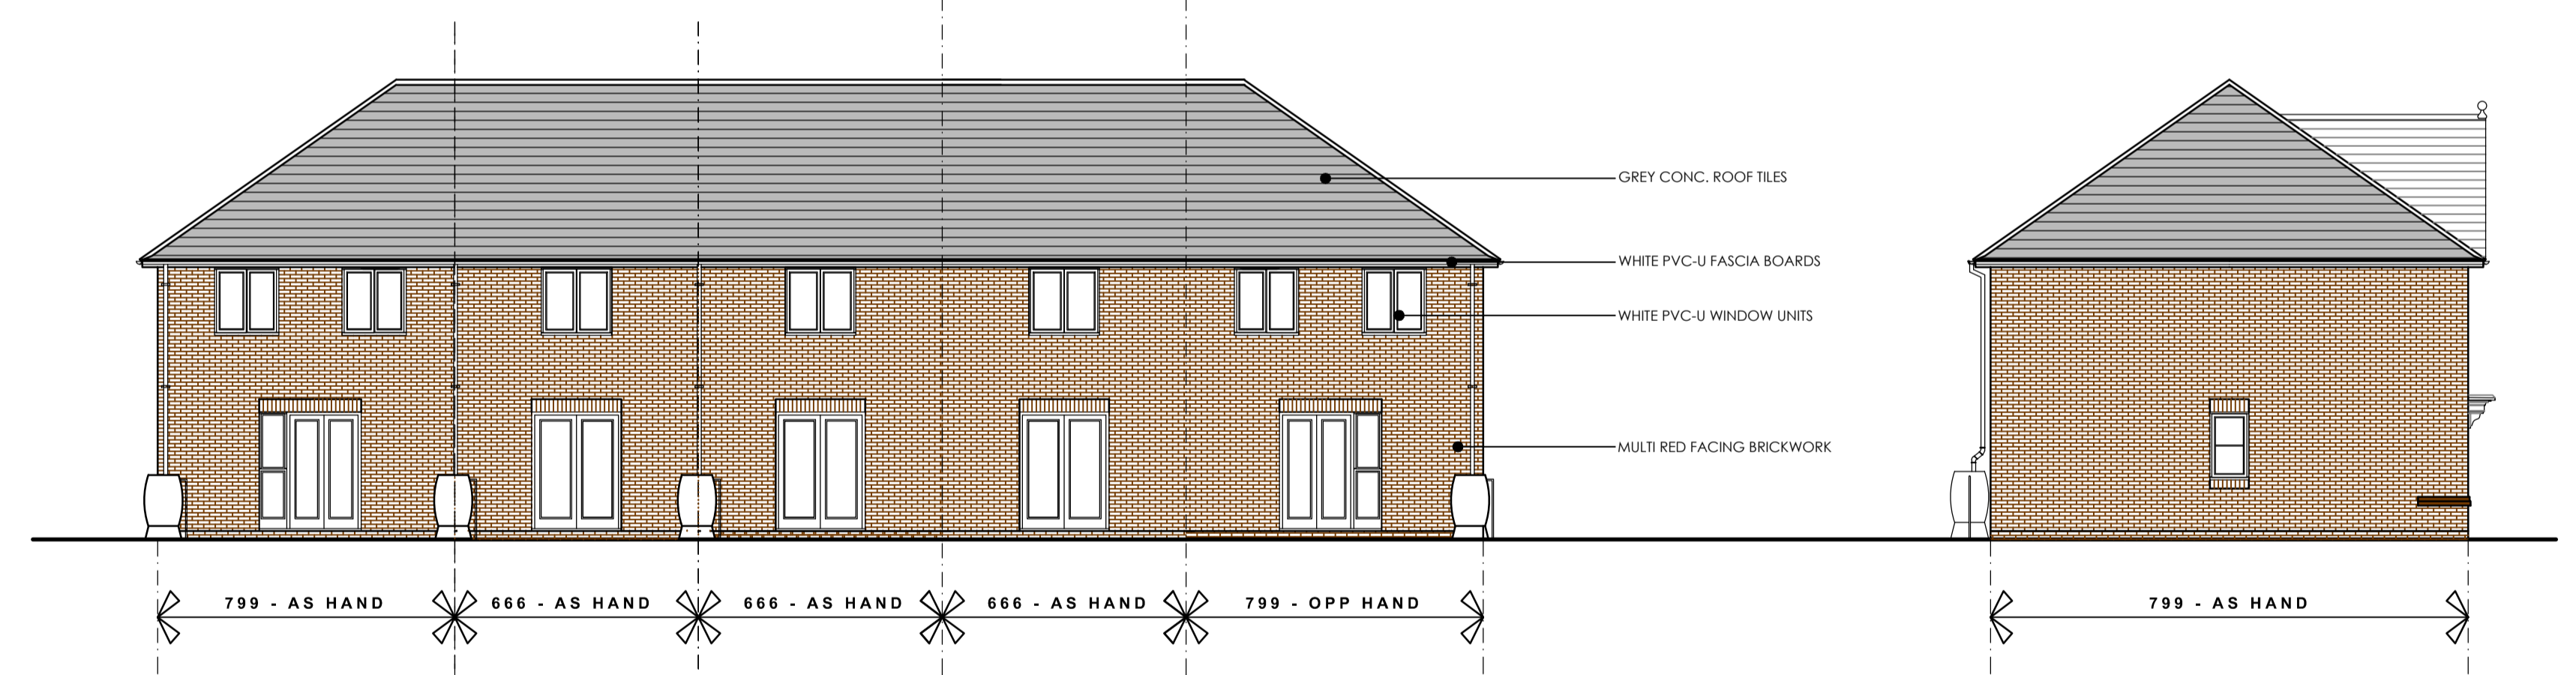


Side Elevation

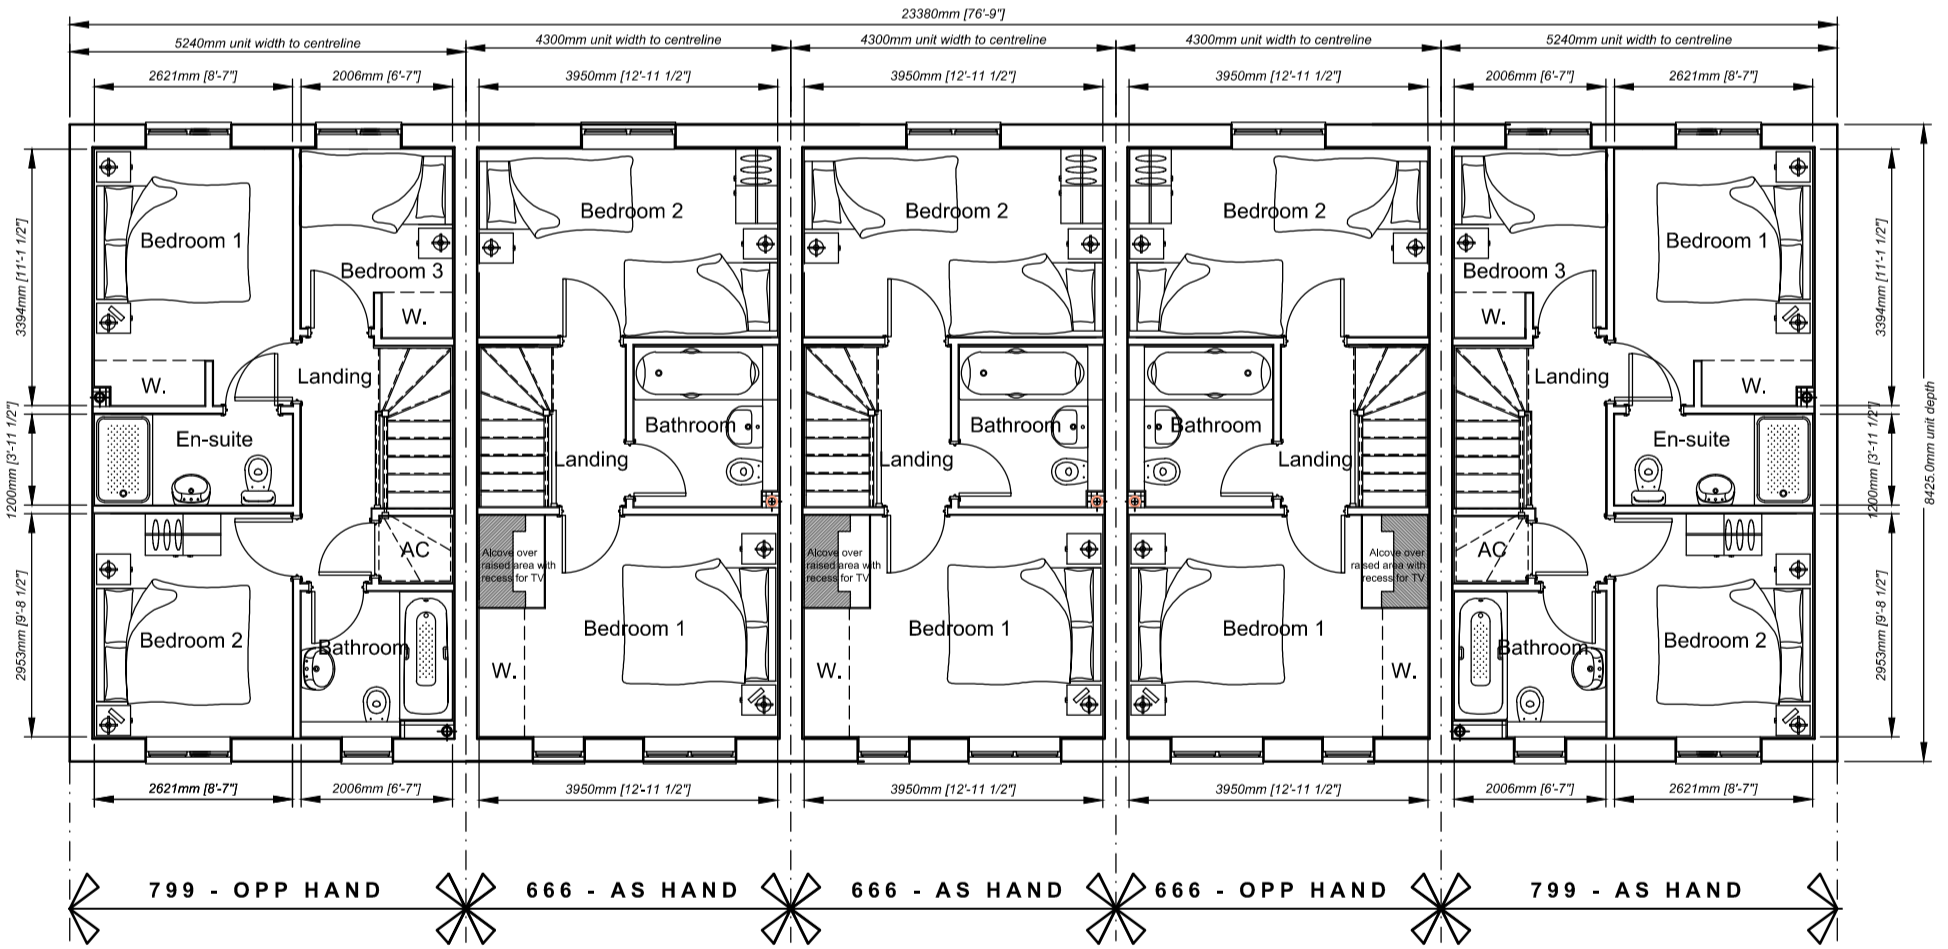

Side Elevation

REV. B Sept '14
Plot numbers revised to suit revised site layout.
Key plan updated.

Rev. A 01.04.14
Plot numbers updated to suit revised layout.
Key site plan updated.

APPLIES TO PLOTS:
102 - 106
211 - 215

Client

Contract
Development at Herbert Road
NEWPORT

Description
BLOCK 8
799 + 666 HOUSE TYPE
FLOOR PLANS
& ELEVATIONS

| | |
|-----------------------------|----------------|
| Scale 1:100 @ A1 | Date Oct 13 |
| Dwg. No. sw49 (04) L1000 | Revision B |



The Greenhouse,
Esperanto Way,
Newport, NP19 0RD
Telephone (01633) 290159
Fax (01633) 508835