



SITE KEY PLAN - NTS

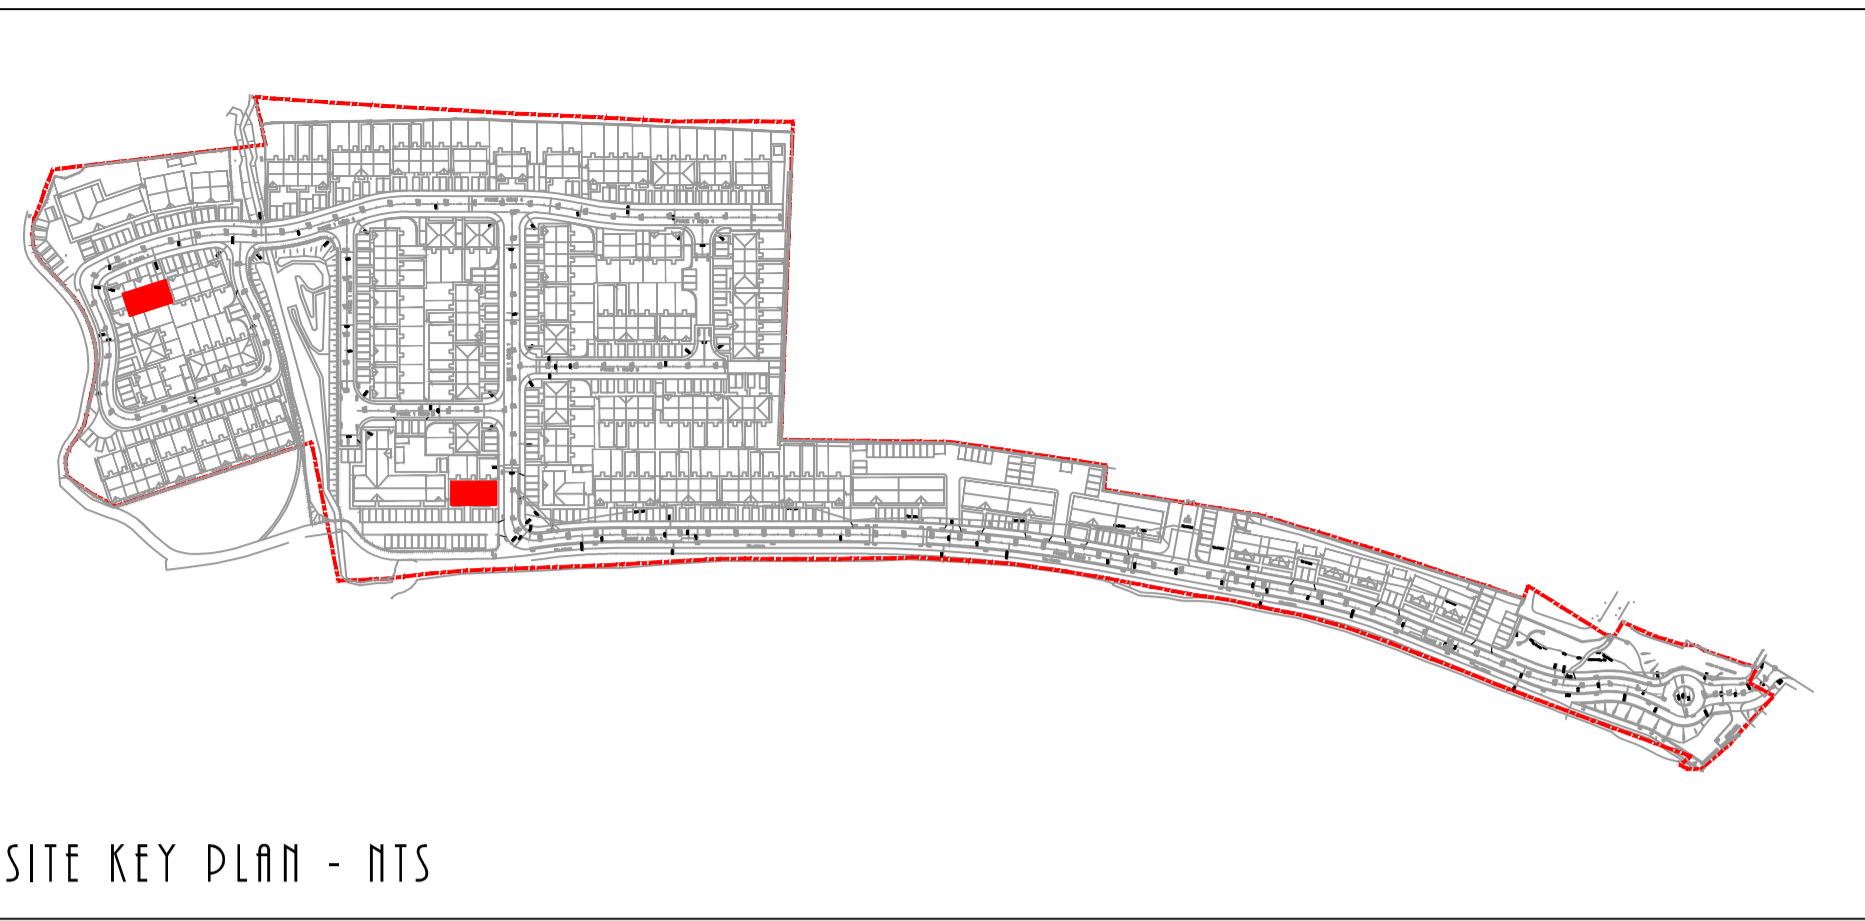

Front Elevation (applies to plots 59 - 61 only.)




Front Elevation (applies to plots 204 - 206 only.)

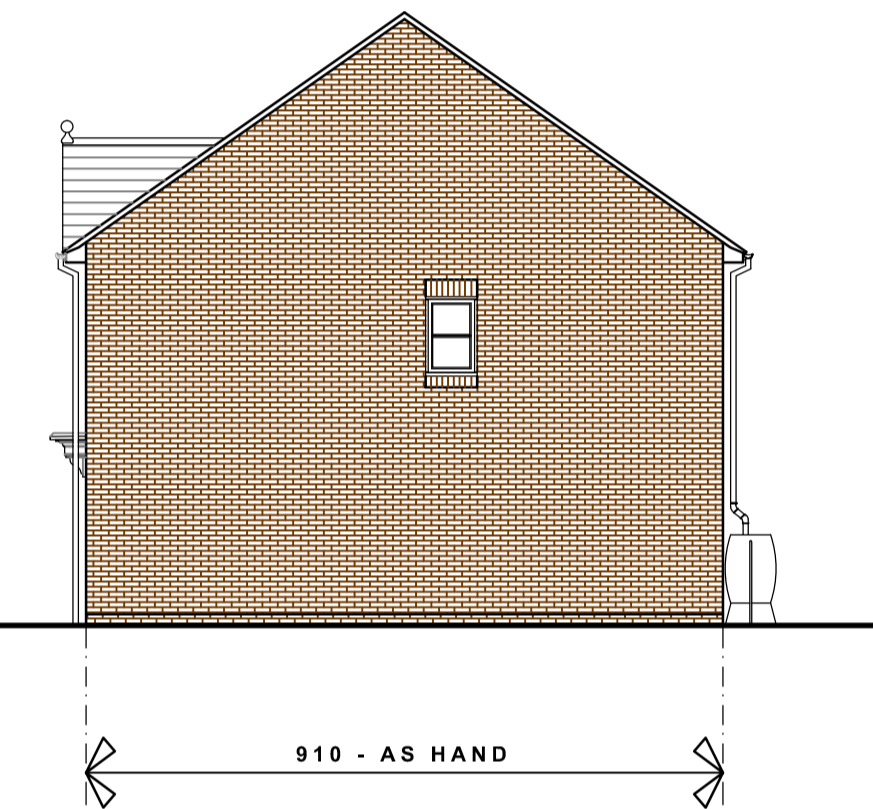


Side Elevation (applies to ALL plots)




Rear Elevation (applies to ALL plots)

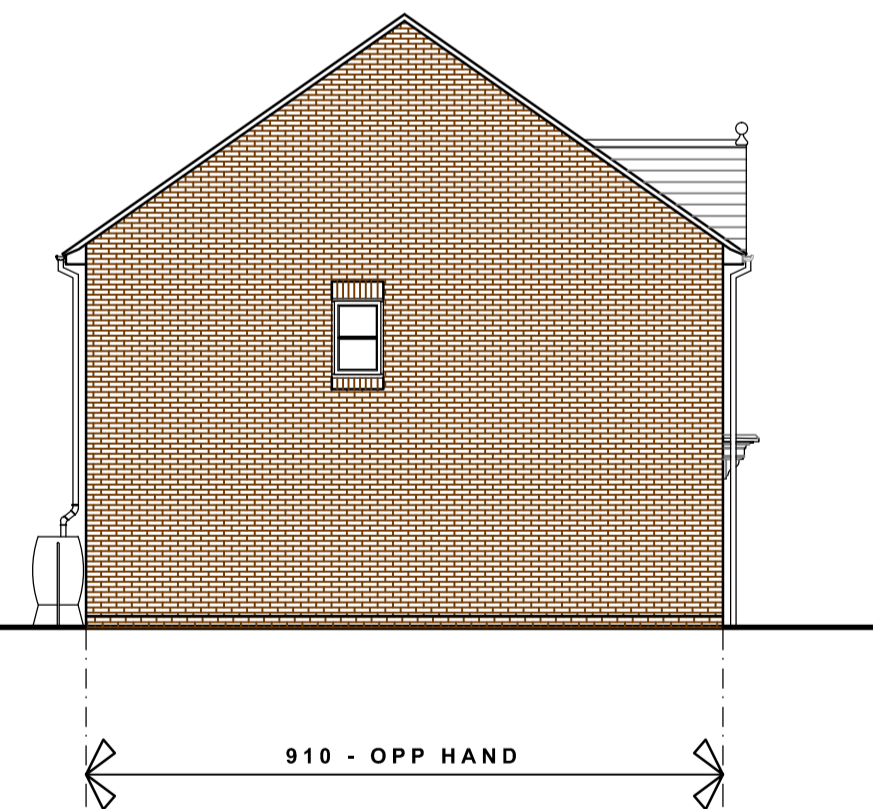

Side Elevation (applies to ALL plots)

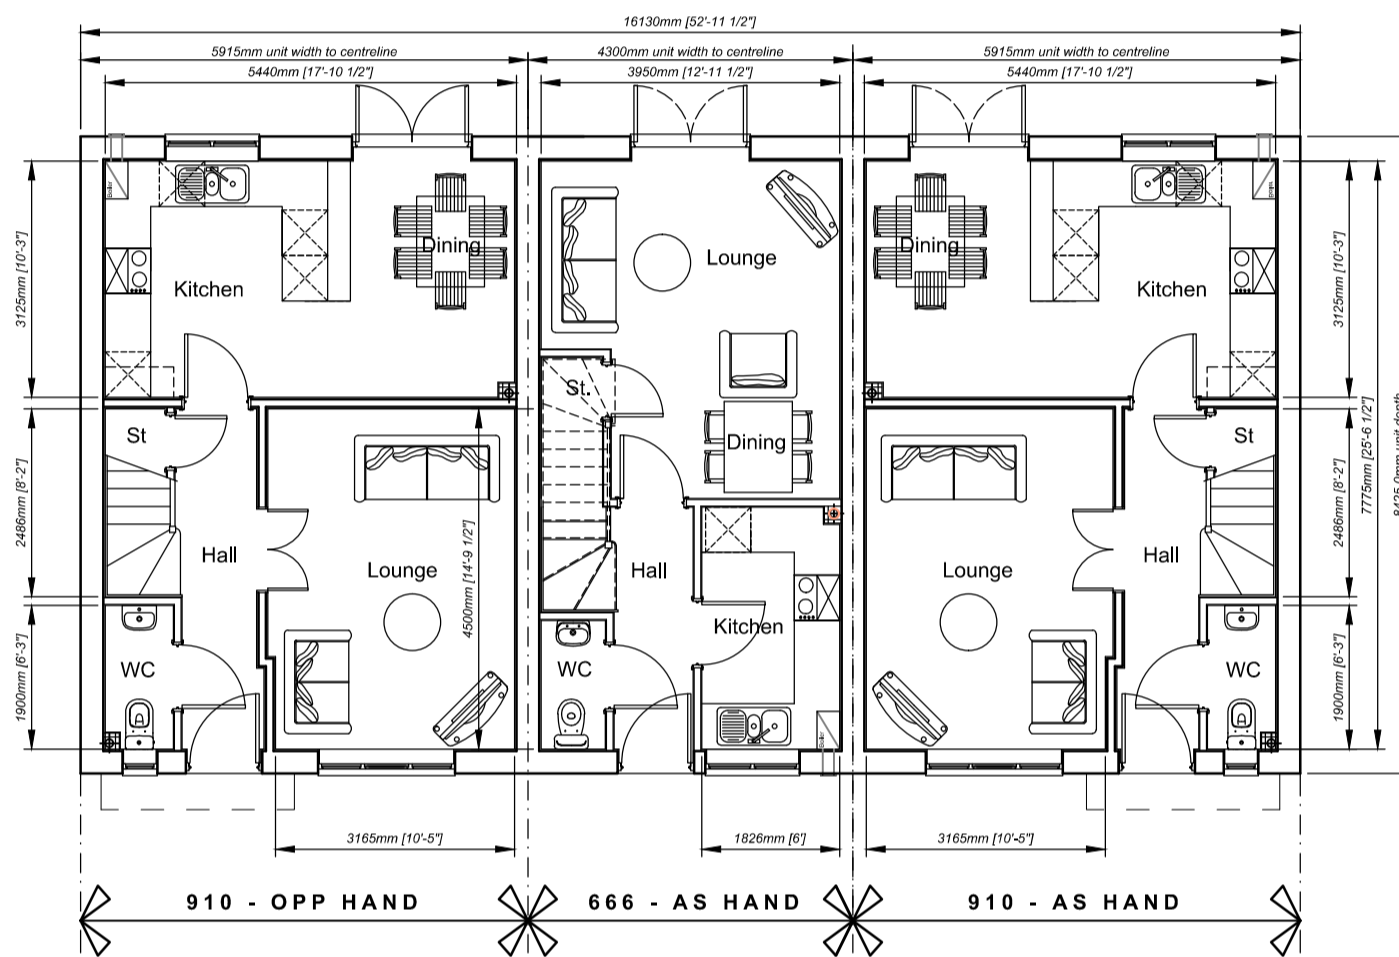

Ground Floor Plan

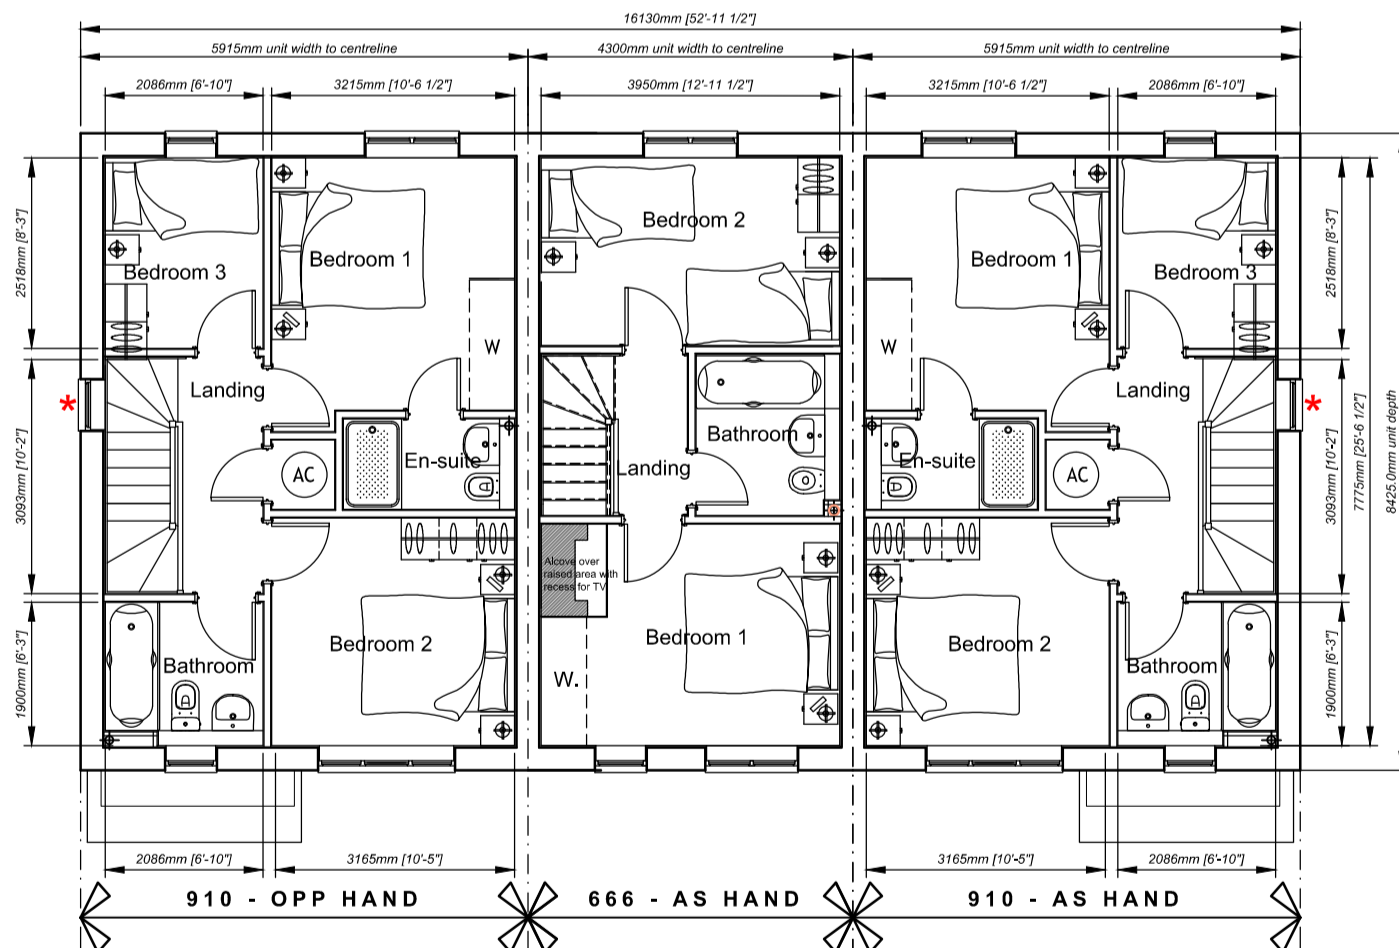

First Floor Plan

REV. B Sept '14
Plot numbers revised to suit revised site layout.
Key plan updated.

Rev.A 01.04.14
Plot numbers updated to suit revised layout.
Additional front elevation indicated for Plots 204 - 206.
Key Site Plan updated.

APPLIES TO PLOTS:
59 - 61
204 - 206

Client
Contract
Development at Herbert Road
NEWPORT

Description
BLOCK 3
910 + 666 HOUSE TYPES
FLOOR PLANS
& ELEVATIONS

Scale 1:100 @ A1	Date Oct 13
Dwg No. sw49 (04) L500	Revision A



The Greenhouse,
Esperanto Way,
Newport, NP19 0RD
Telephone (01633) 290159
Fax (01633) 508835