







SITE KEY PLAN - NTS

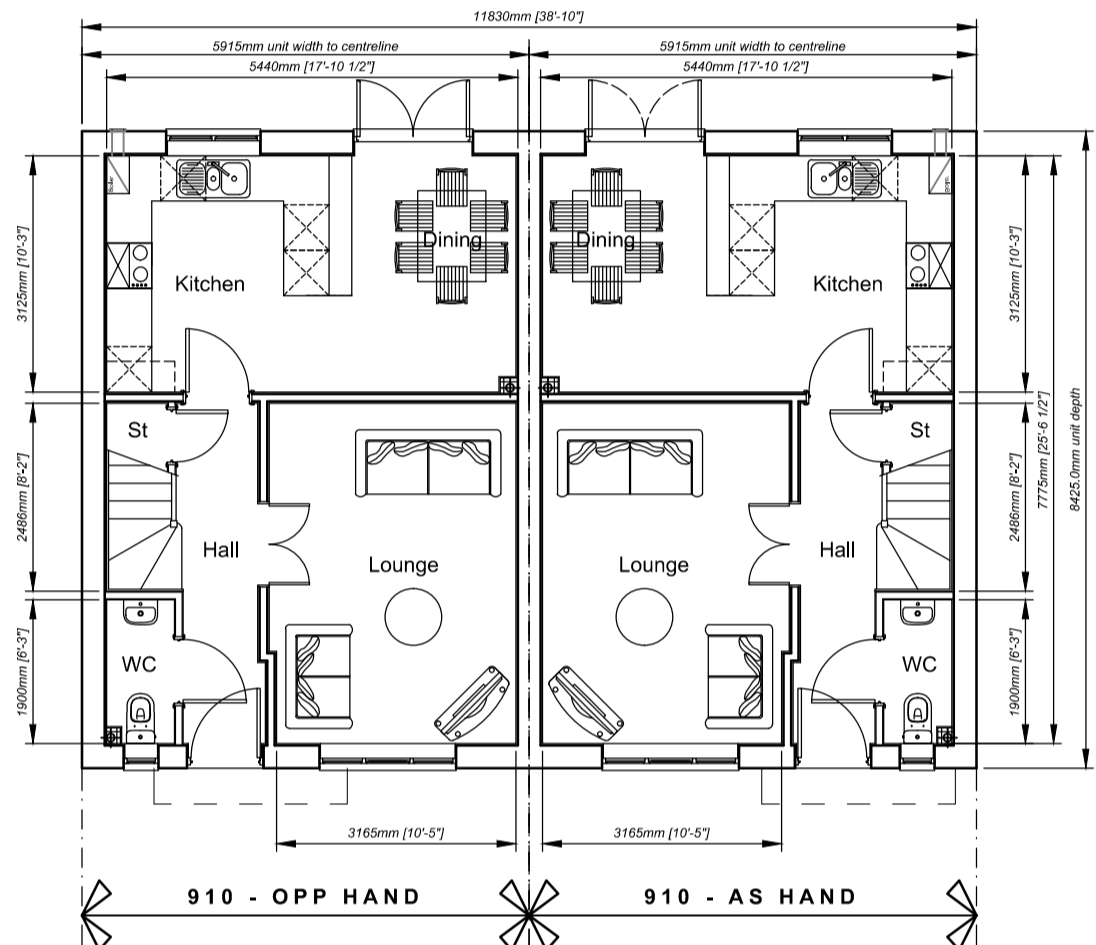

Ground Floor Plan

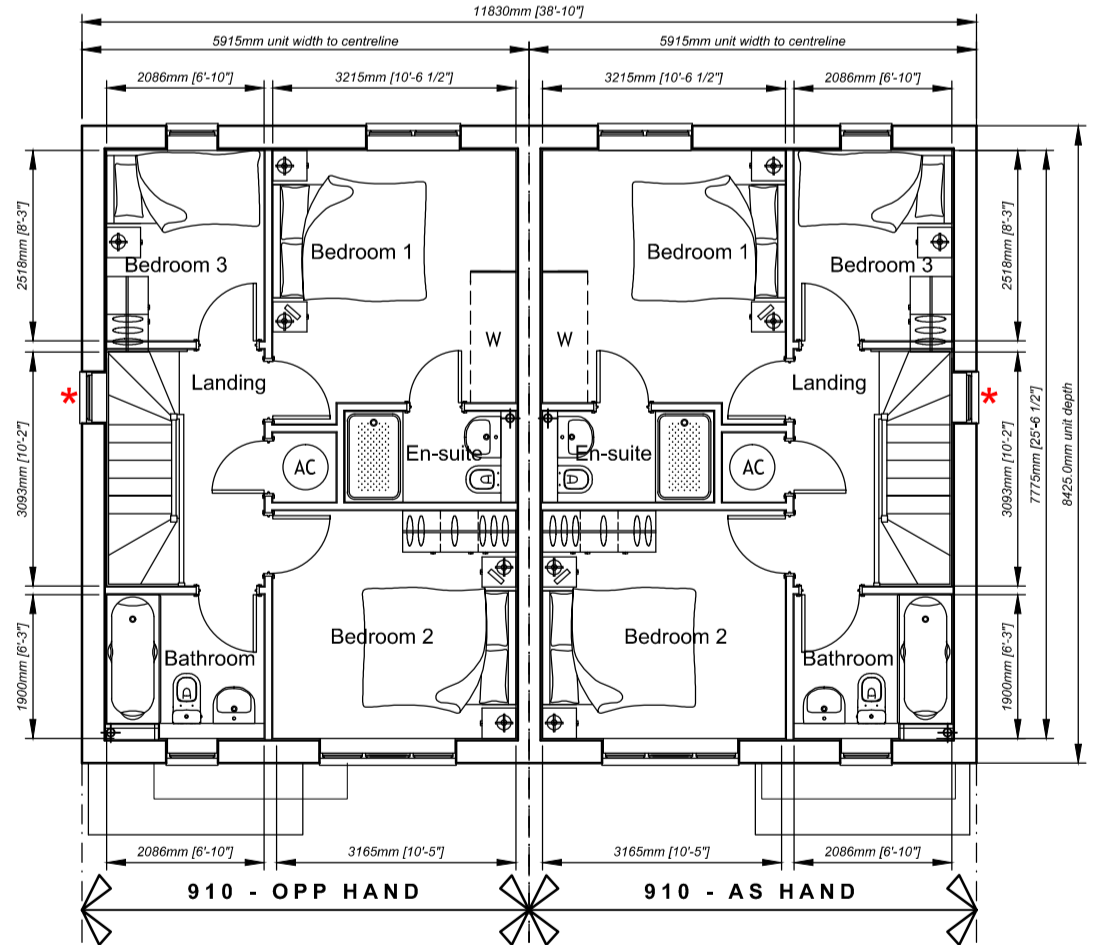

First Floor Plan

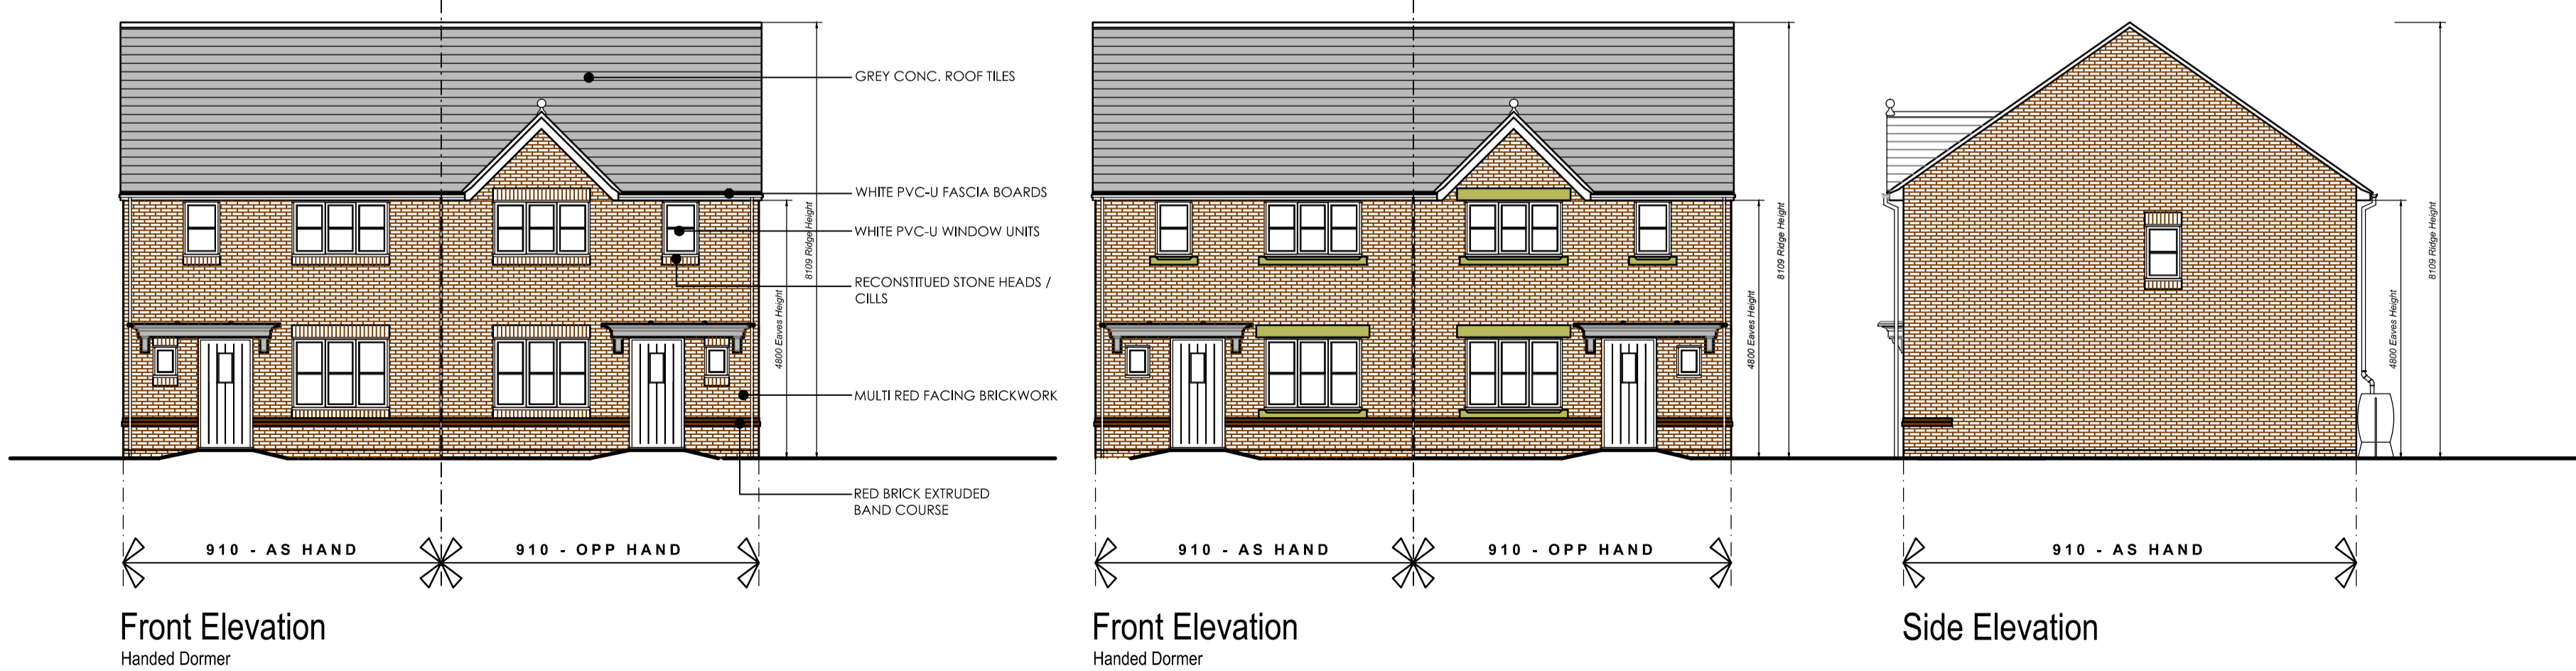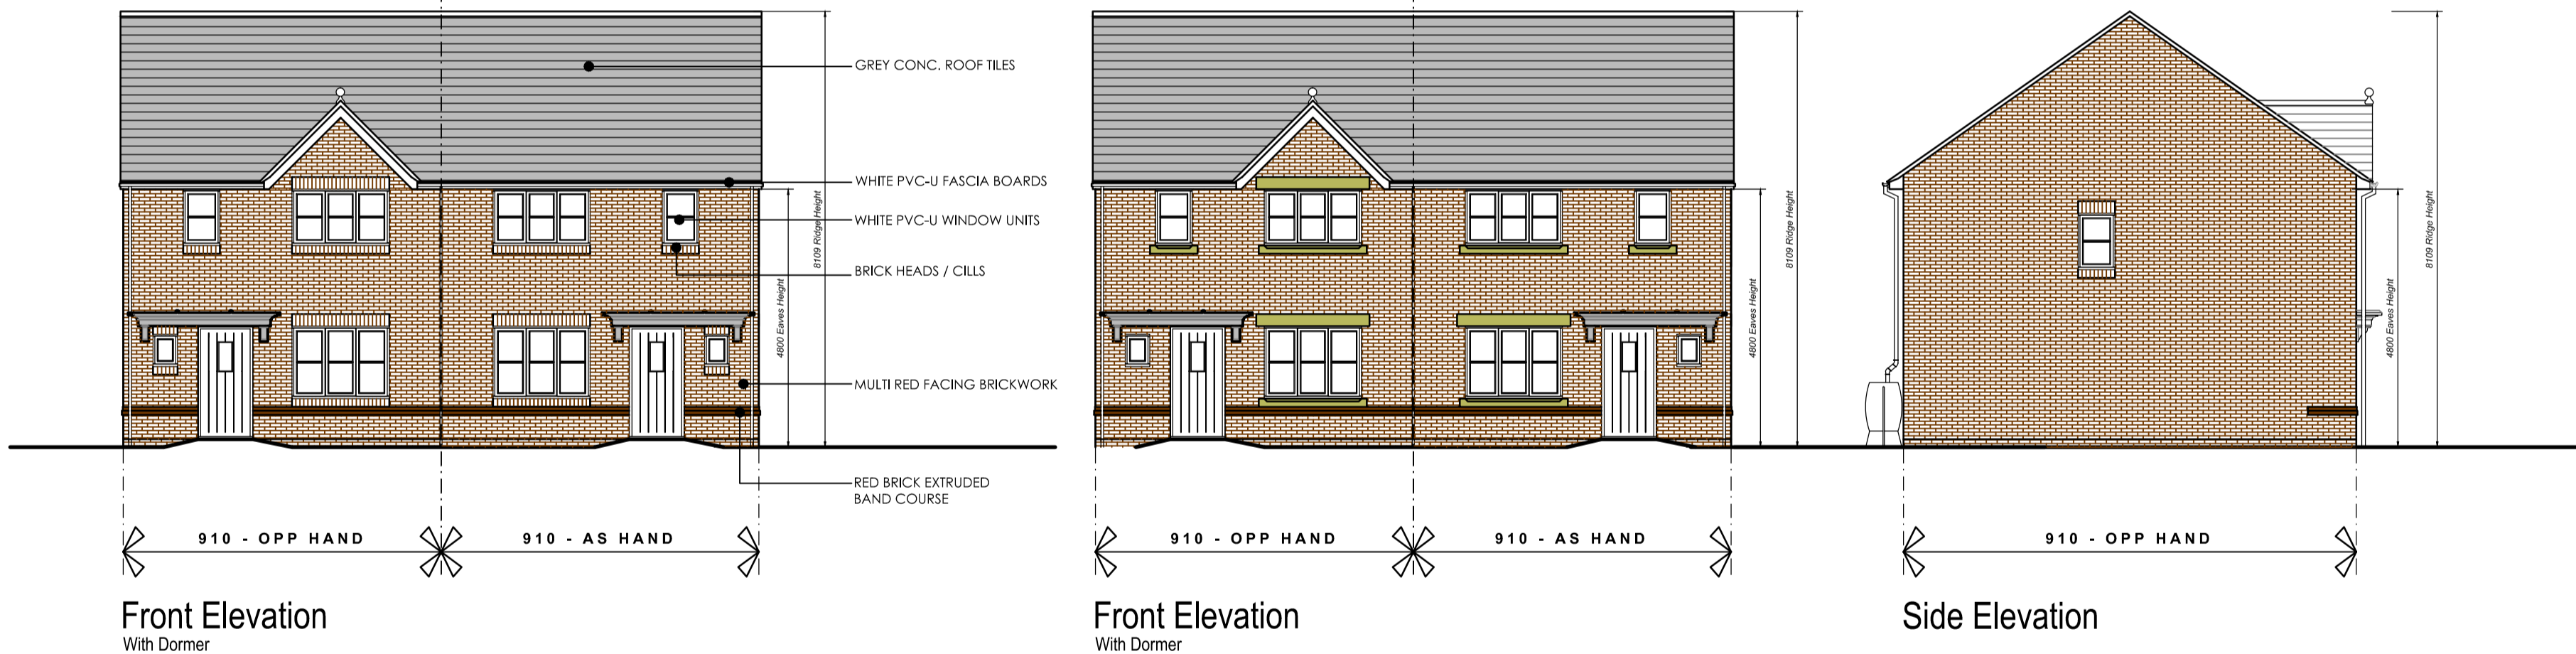

REV. B Sept '14
Plot numbers revised to suit revised site layout. Key plan updated.

Rev. A 01.04.14
Plot numbers updated to suit revised layout. Additional elevations indicated for Plots 218 - 221.

- APPLIES TO PLOTS:
(With dormer)
86 & 87
129 & 130
220 & 221
- 127 - 128 (Handed)
222 & 223 (Handed)
- (Without Dormer)
113 - 114
143 - 144
151 - 152
162 - 163
166 - 167

Client
Contract
Development at Herbert Road
NEWPORT

Description
BLOCK 5
910 HOUSE TYPE
FLOOR PLANS
& ELEVATIONS

Scale 1:100 @ A1	Date Oct 13
Dwg No. sw49 (04) L700	Revision B



The Greenhouse,
Esperanto Way,
Newport, NP19 0RD
Telephone (01633) 290159
Fax (01633) 508835