




SITE KEY PLAN - NTS

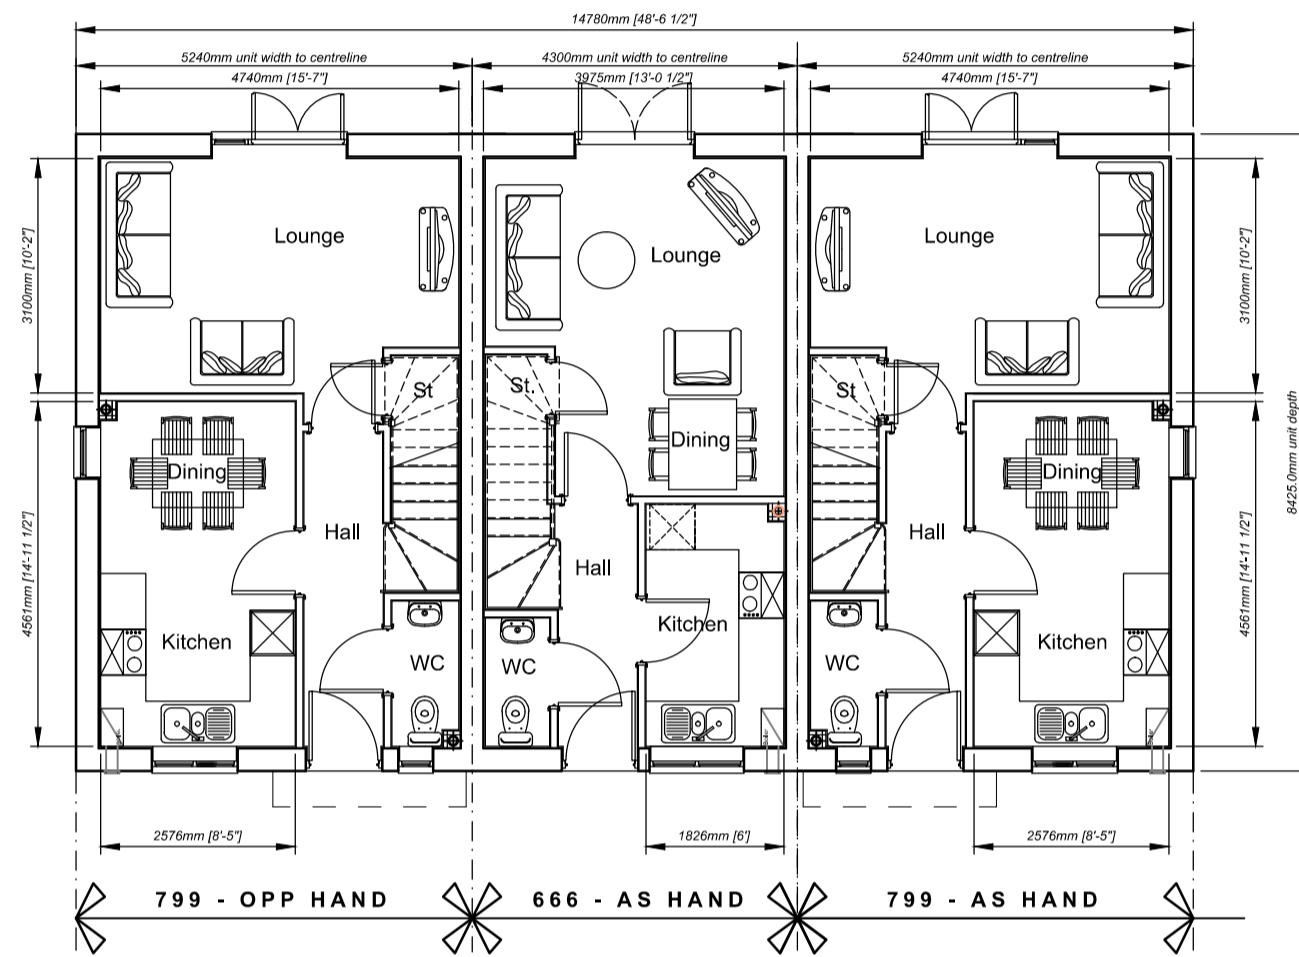


Ground Floor Plan

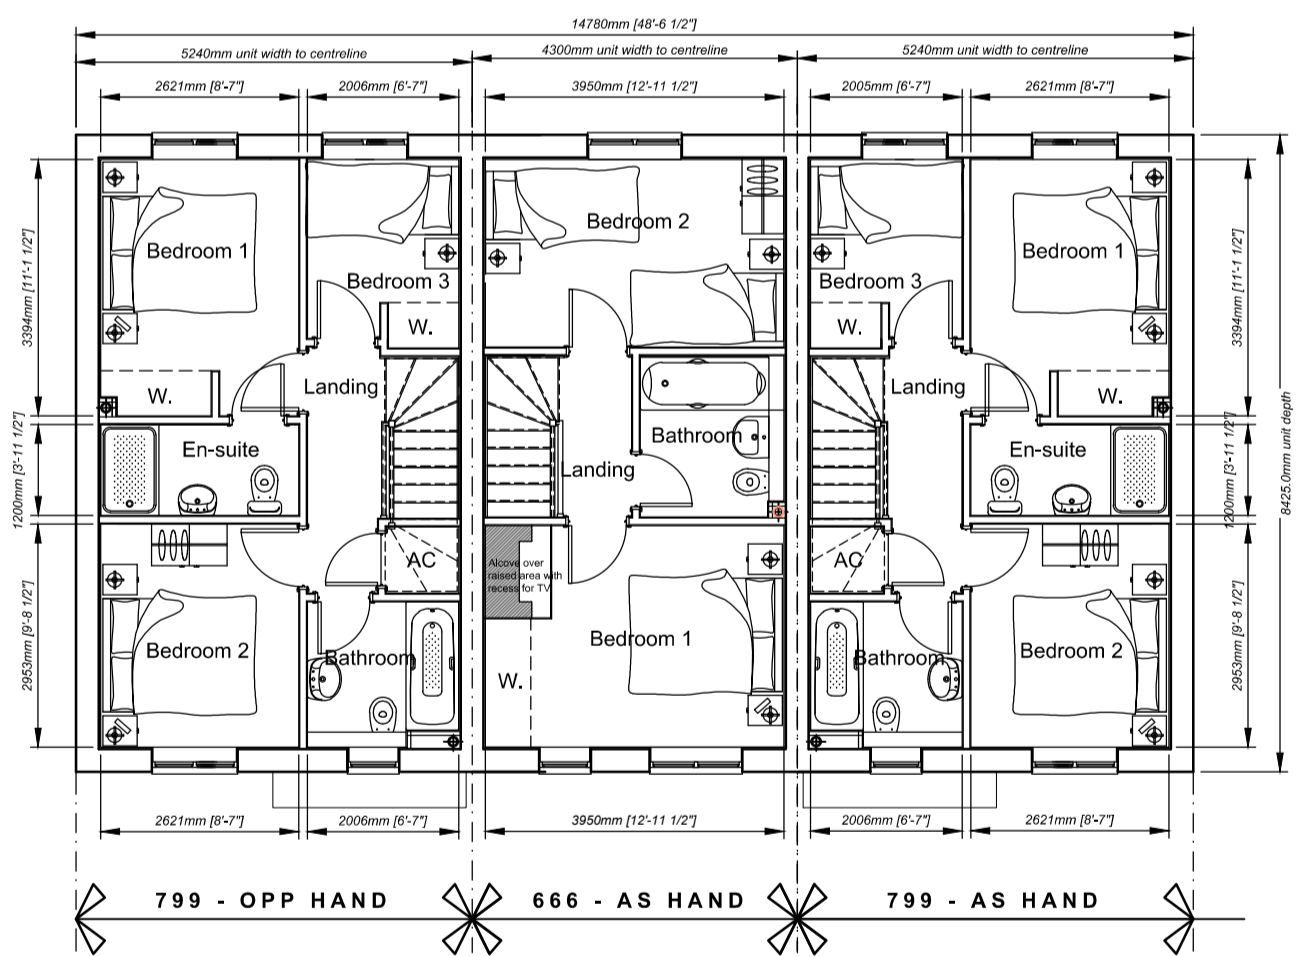


First Floor Plan

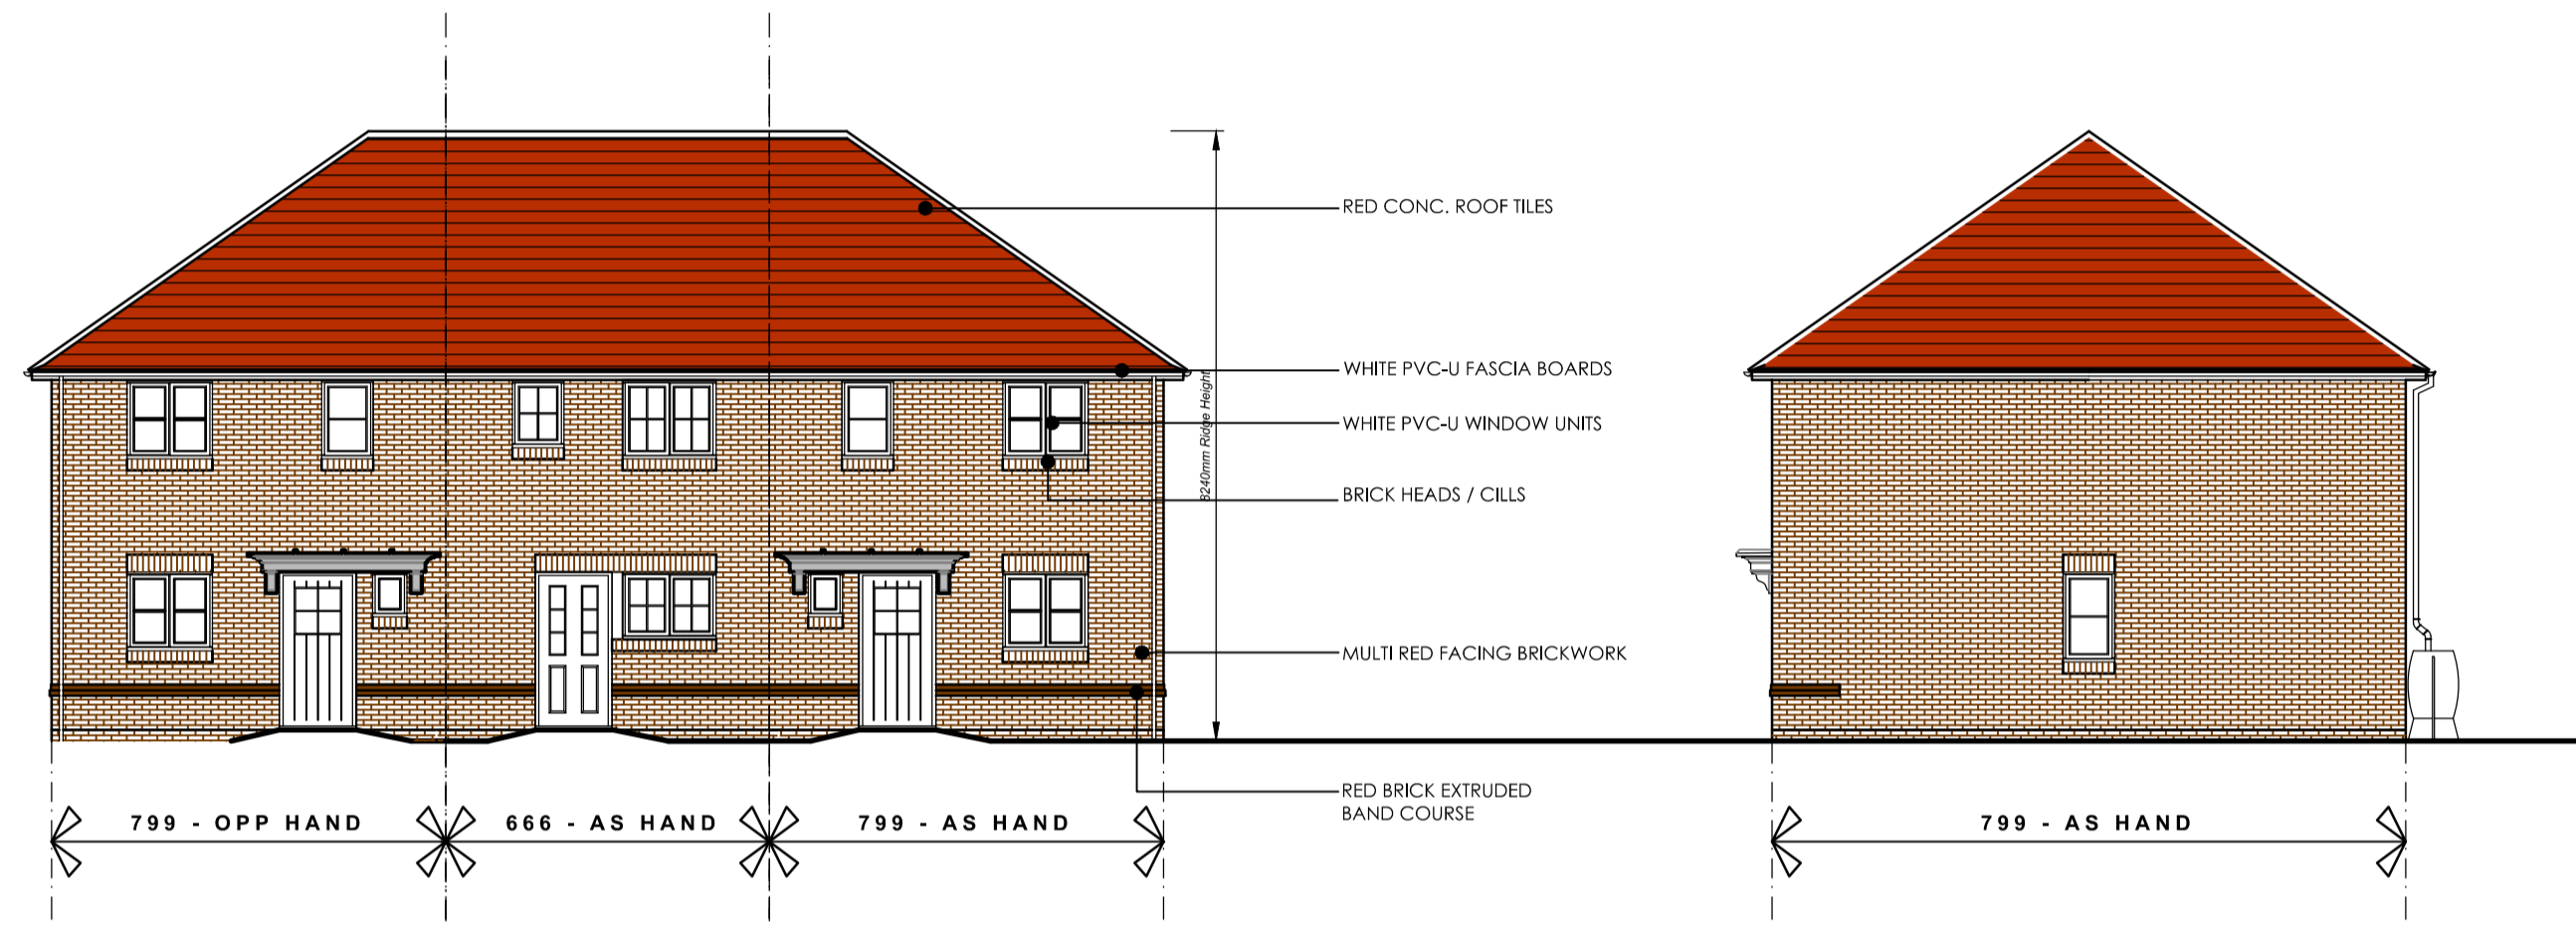


Front Elevation

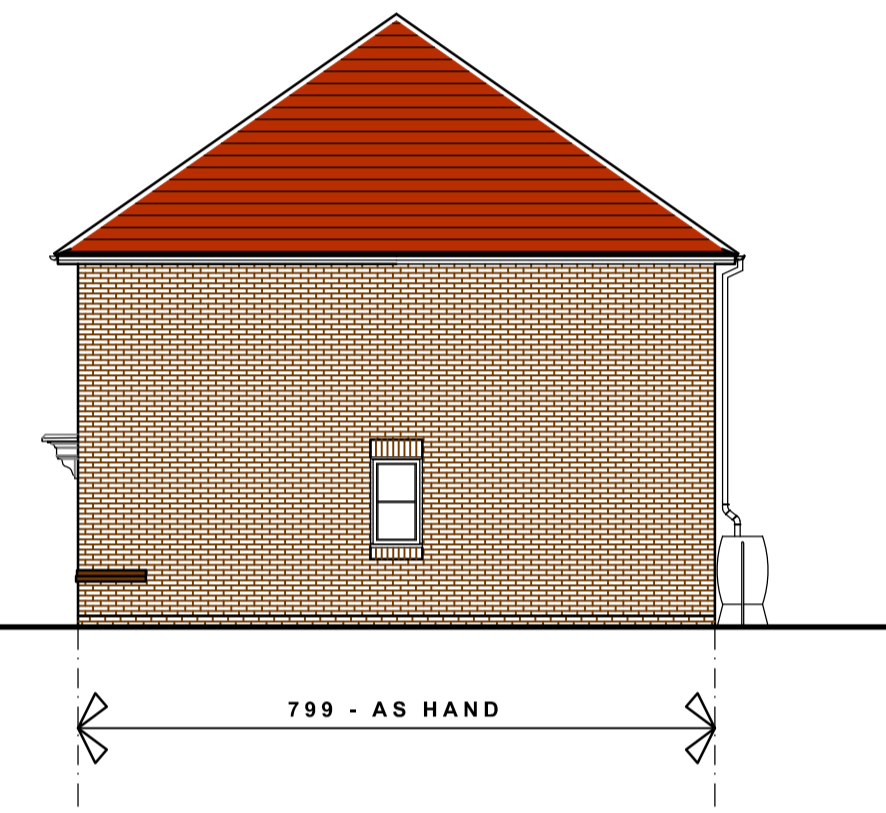

Side Elevation

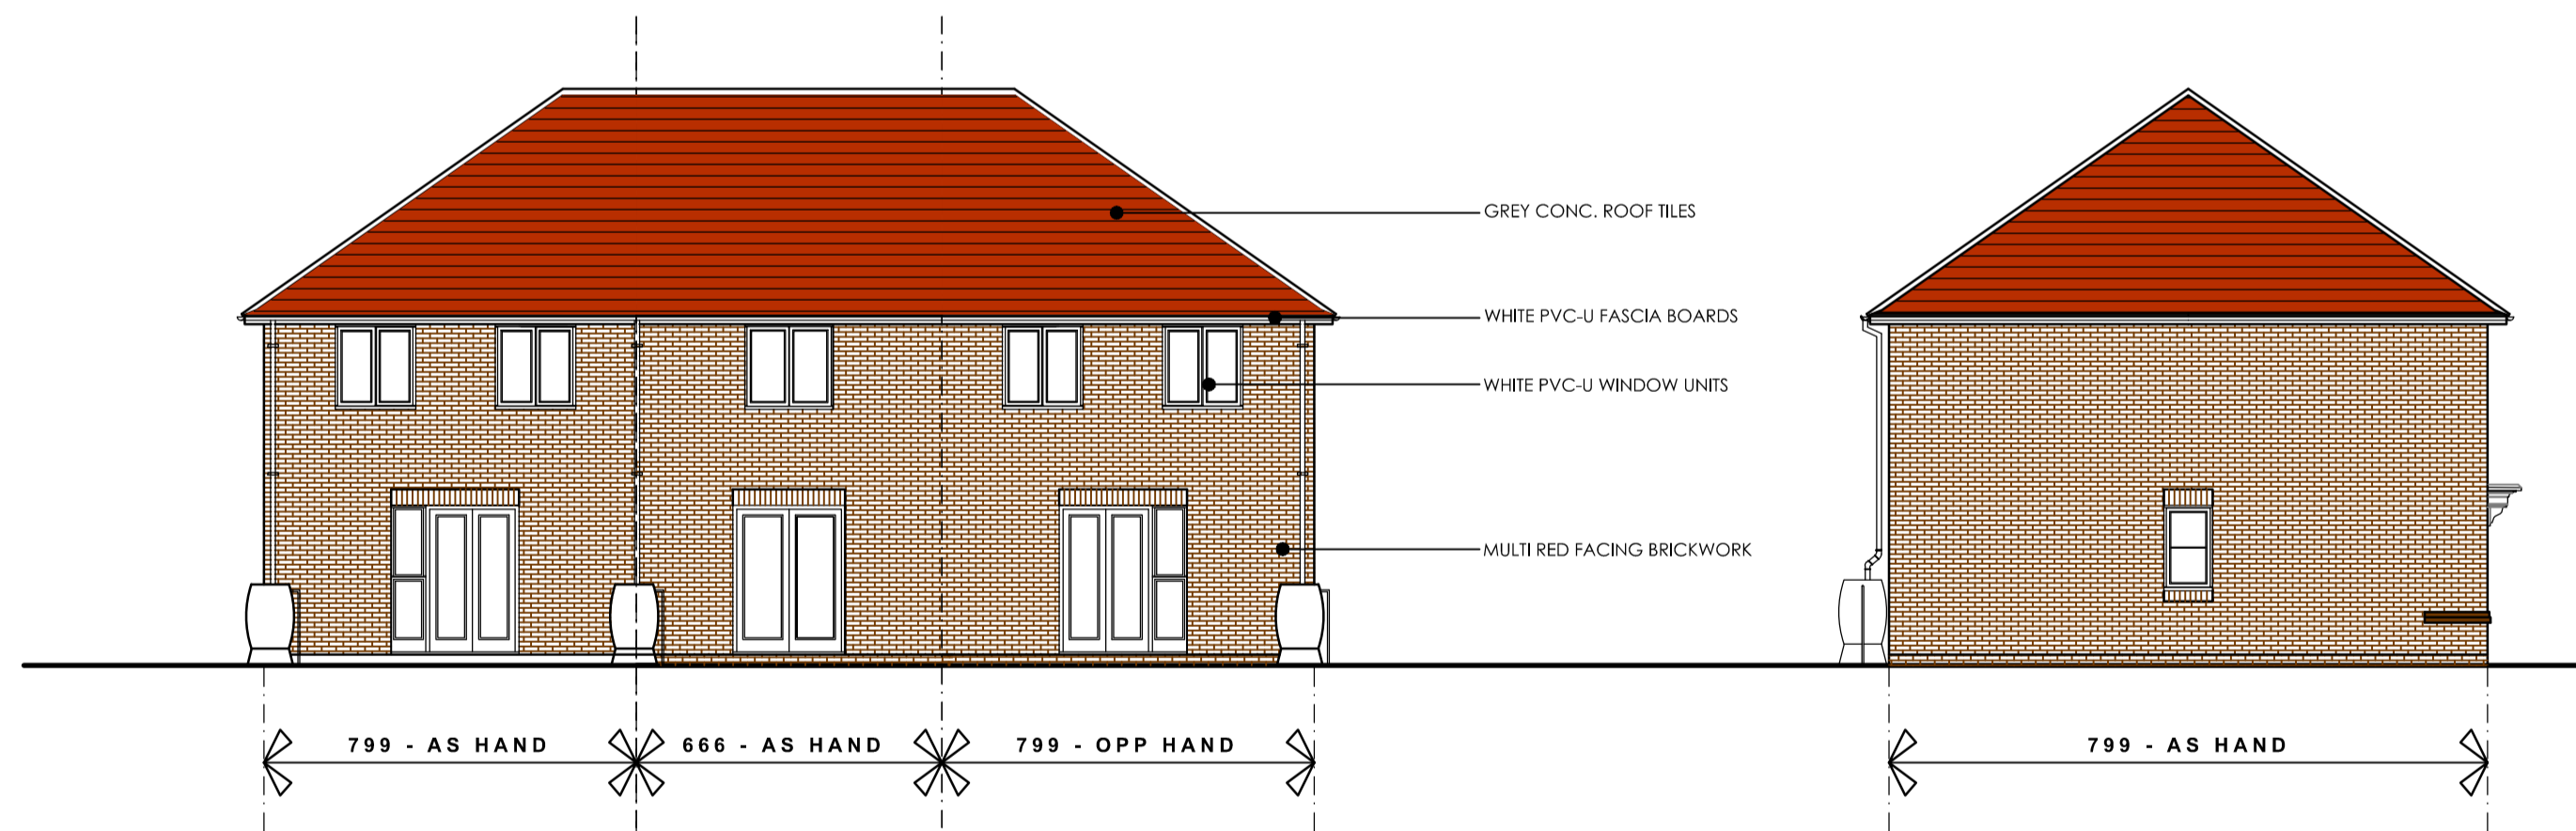

Rear Elevation

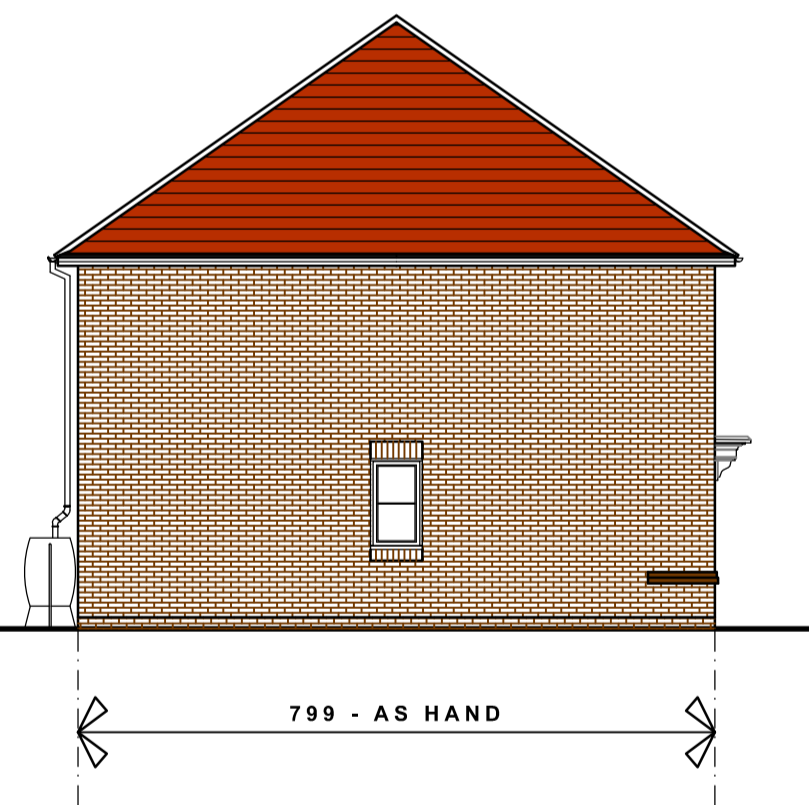

Side Elevation

REV. B Sept '14
Plot numbers revised to suit revised site layout. Key plan updated.

Rev. A 01.04.14
Plot numbers updated to suit revised layout. Elevations omitted accordingly.

APPLIES TO PLOTS:
88 - 90
99 - 101
155 - 157

Client

Contract
Development at Herbert Road
NEWPORT

Description
BLOCK 6
799 + 666 HOUSE TYPE
FLOOR PLANS
& ELEVATIONS

Scale 1:100 @ A1	Date Oct 13
Dwg. No. sw49 (04) L800	Revision B



The Greenhouse,
Esperanto Way,
Newport, NP19 0RD
Telephone (01633) 290159
Fax (01633) 508835