




Front Elevation (91 - 94 + 99 - 102)

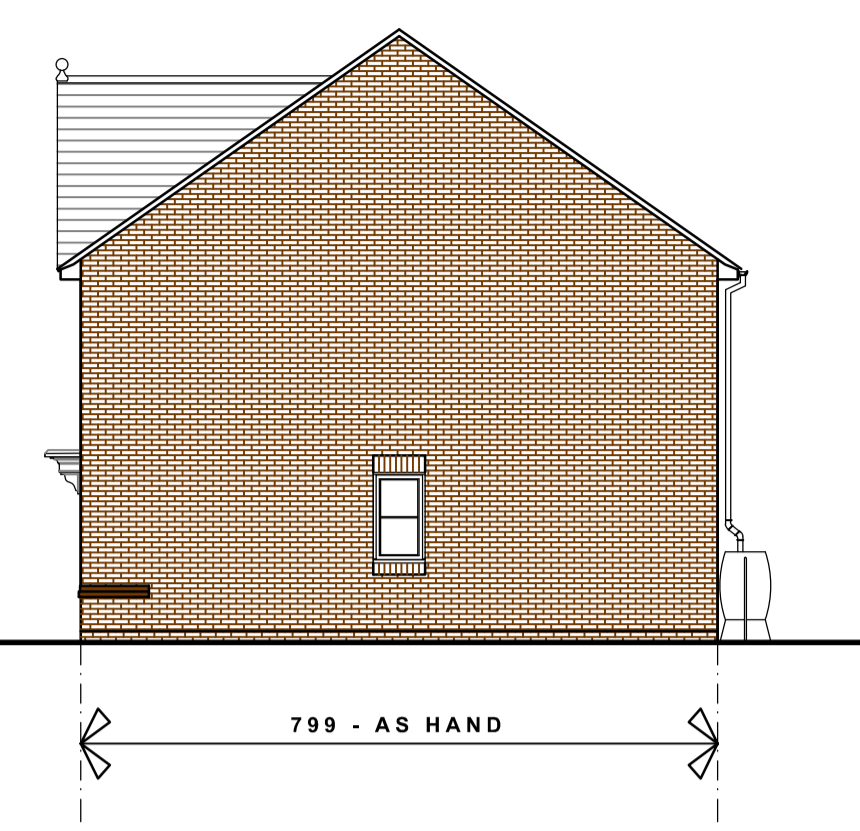


Side Elevation

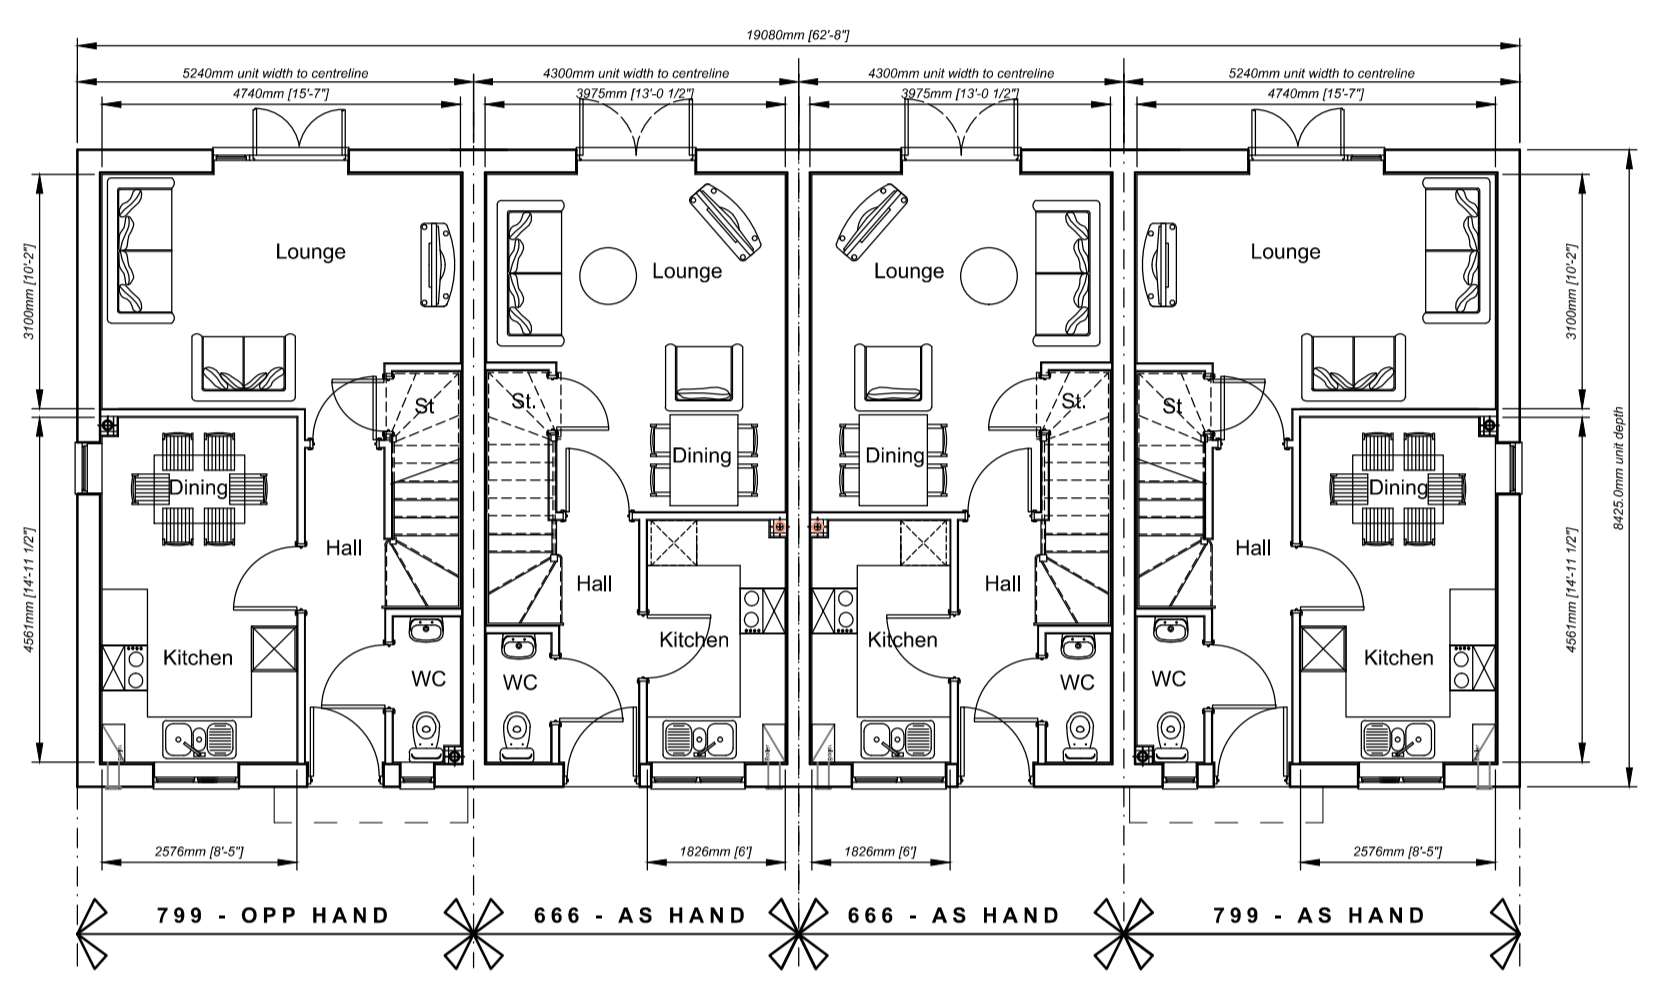


Ground Floor Plan

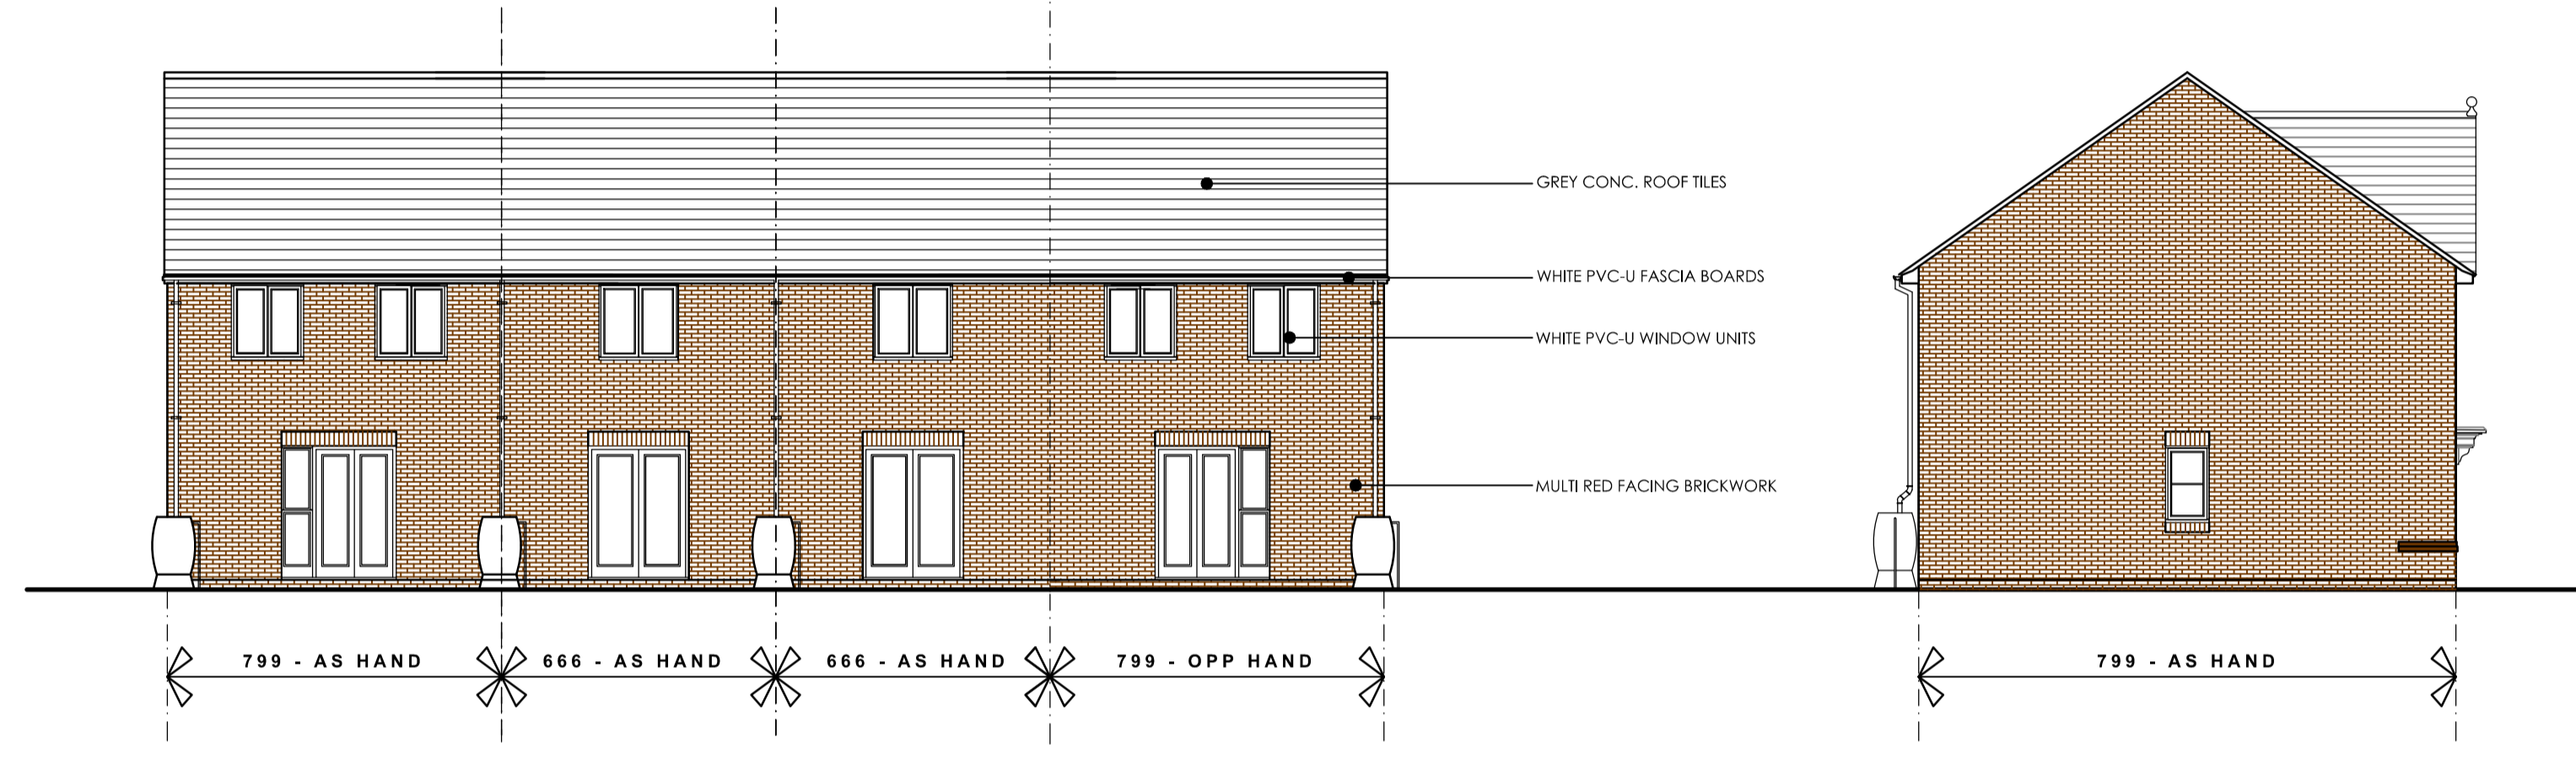


Rear Elevation

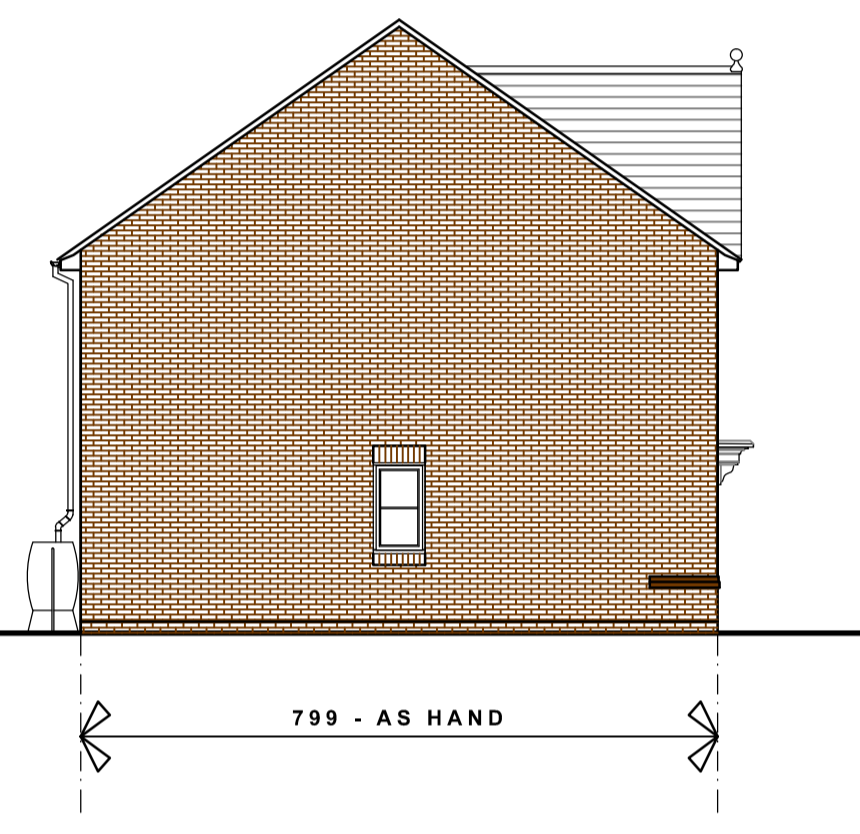


Side Elevation

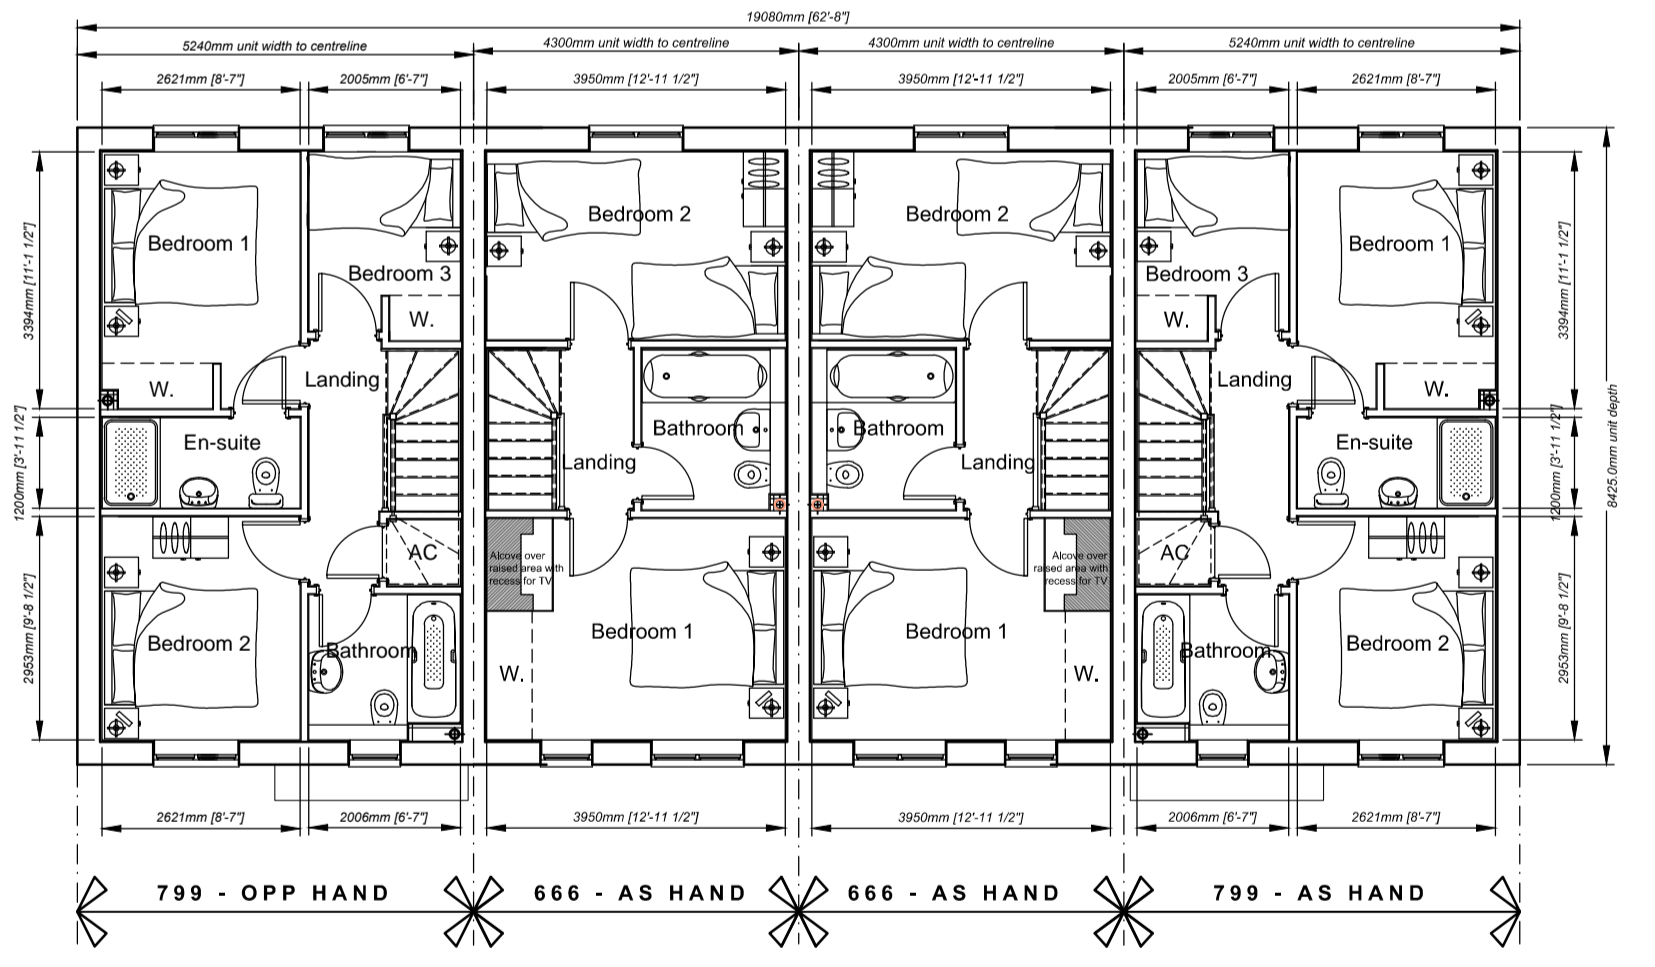


First Floor Plan

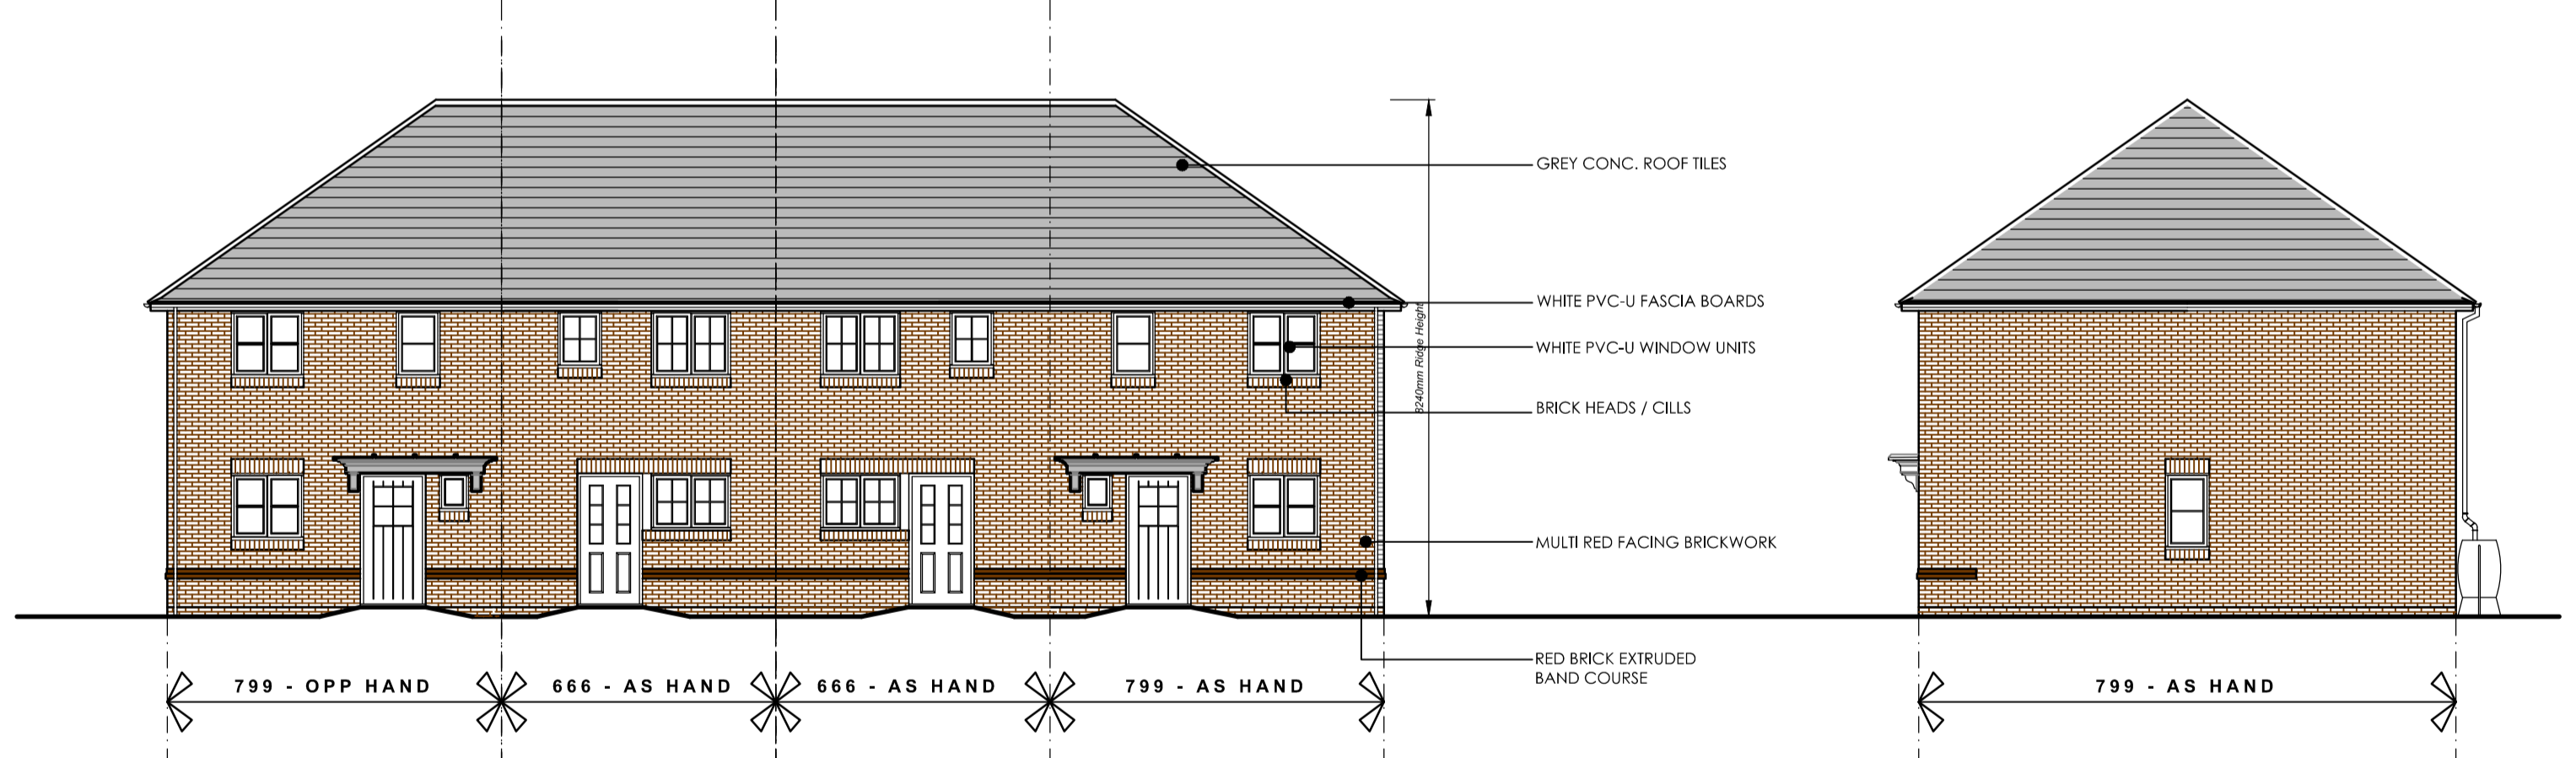


Front Elevation (122-125 + 148 - 151)

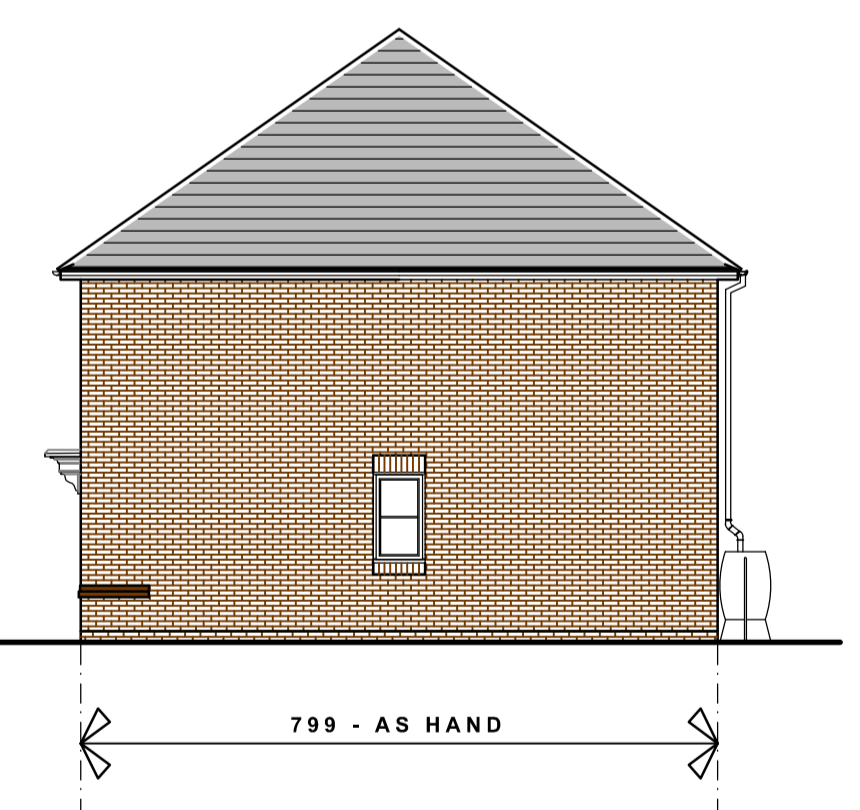

Side Elevation

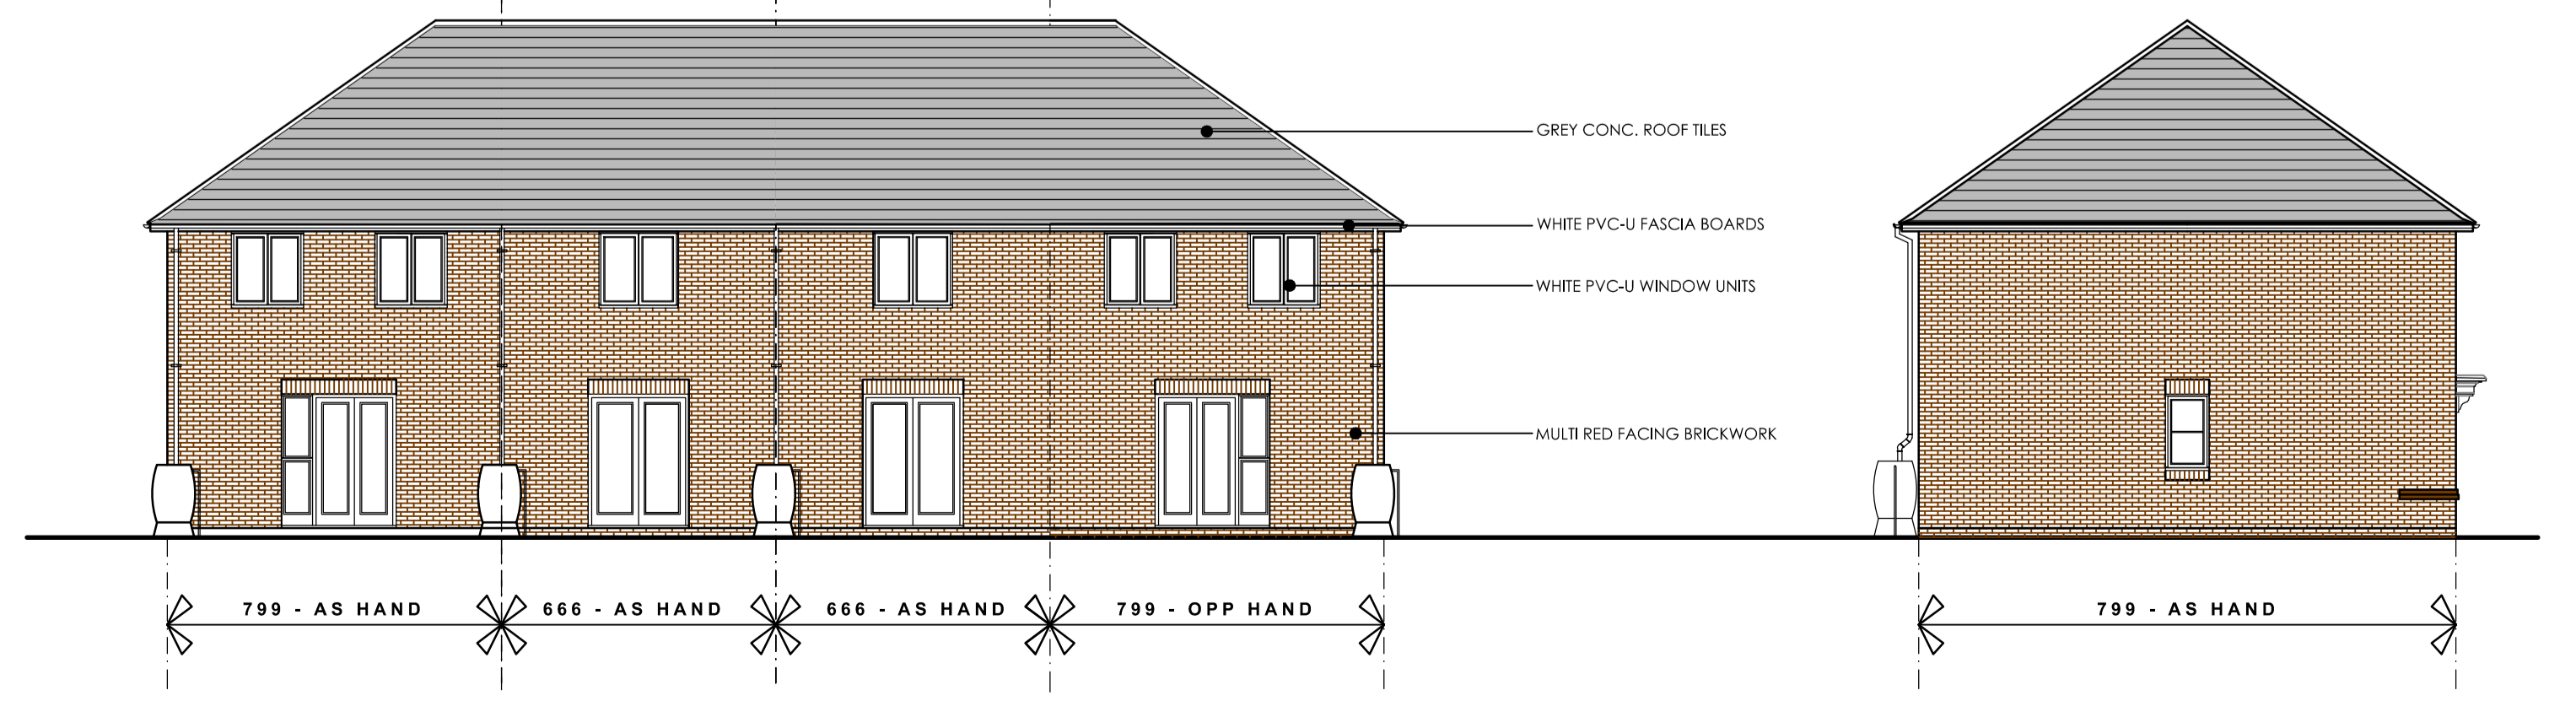

Rear Elevation

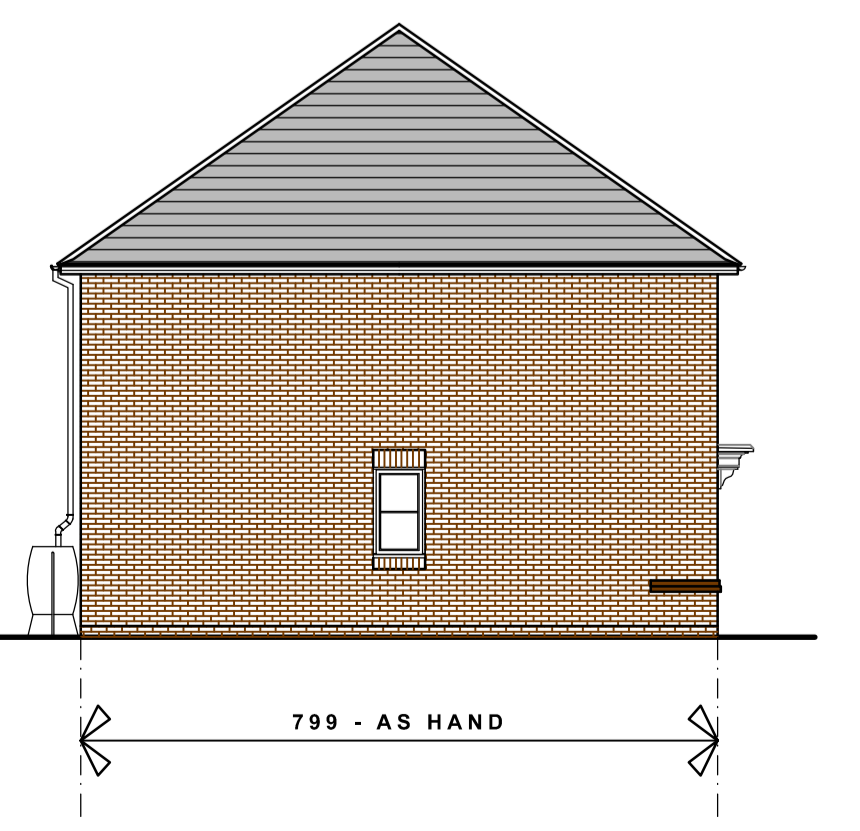

Side Elevation

Rev. B Sept '14  
Plot numbers revised to suit revised site layout. Key plan updated.

Rev. A 01.04.14  
Key Site Plan updated.

APPLIES TO PLOTS:  
(With dormer + Gable)  
91 - 94  
  
(Without Dormer + Hip)  
121 - 124  
147 - 150

Client  
  
Contract  
Development at Herbert Road  
NEWPORT

Description  
BLOCK 7  
799 + 666 HOUSE TYPE  
FLOOR PLANS  
& ELEVATIONS

Scale 1:100 @ A1	Date Oct 13
Dwg No. sw49 (04) L900	Revision B



The Greenhouse,  
Esperanto Way,  
Newport, NP19 0RD  
Telephone (01633) 290159  
Fax (01633) 508835