



SECOND FLOOR PLAN

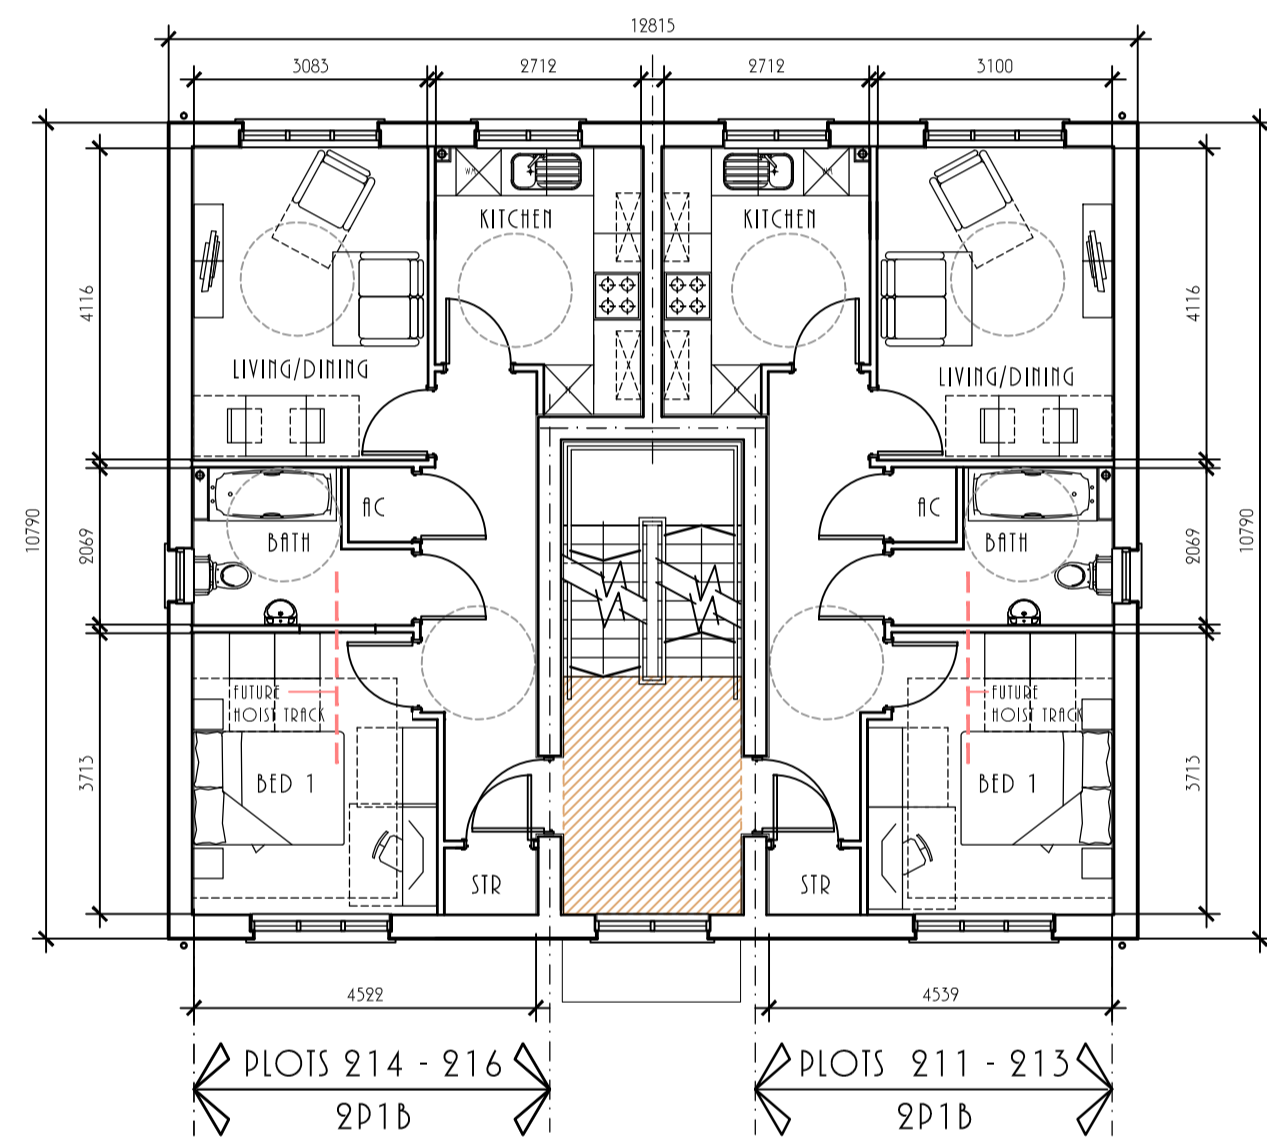





FIRST FLOOR PLAN

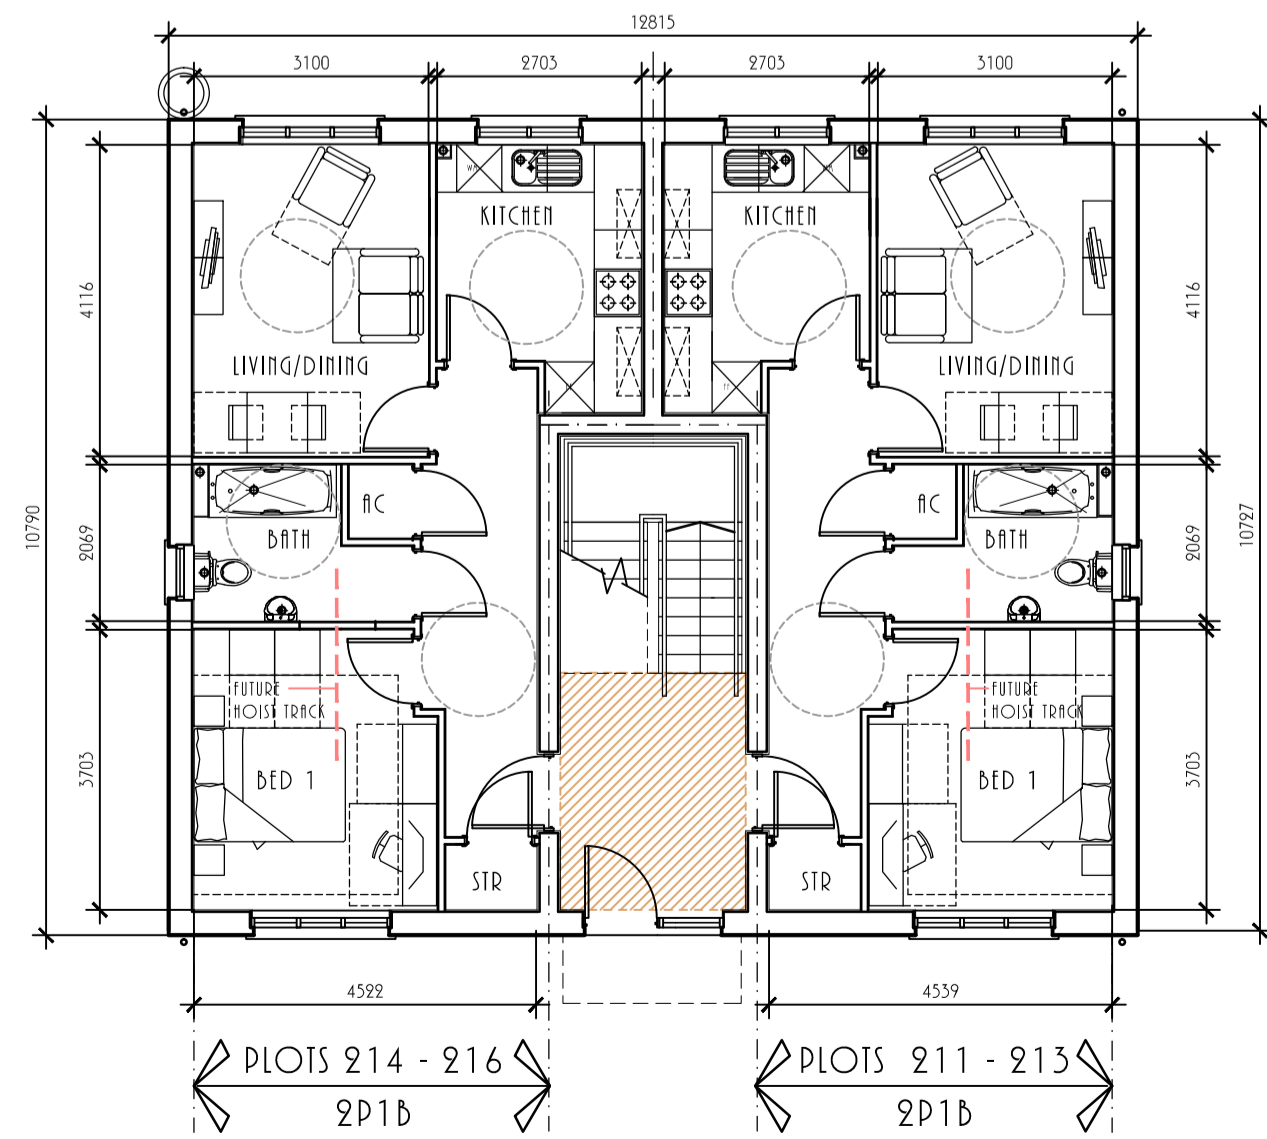

GROUND FLOOR PLAN



SITE KEY PLAN - NTS

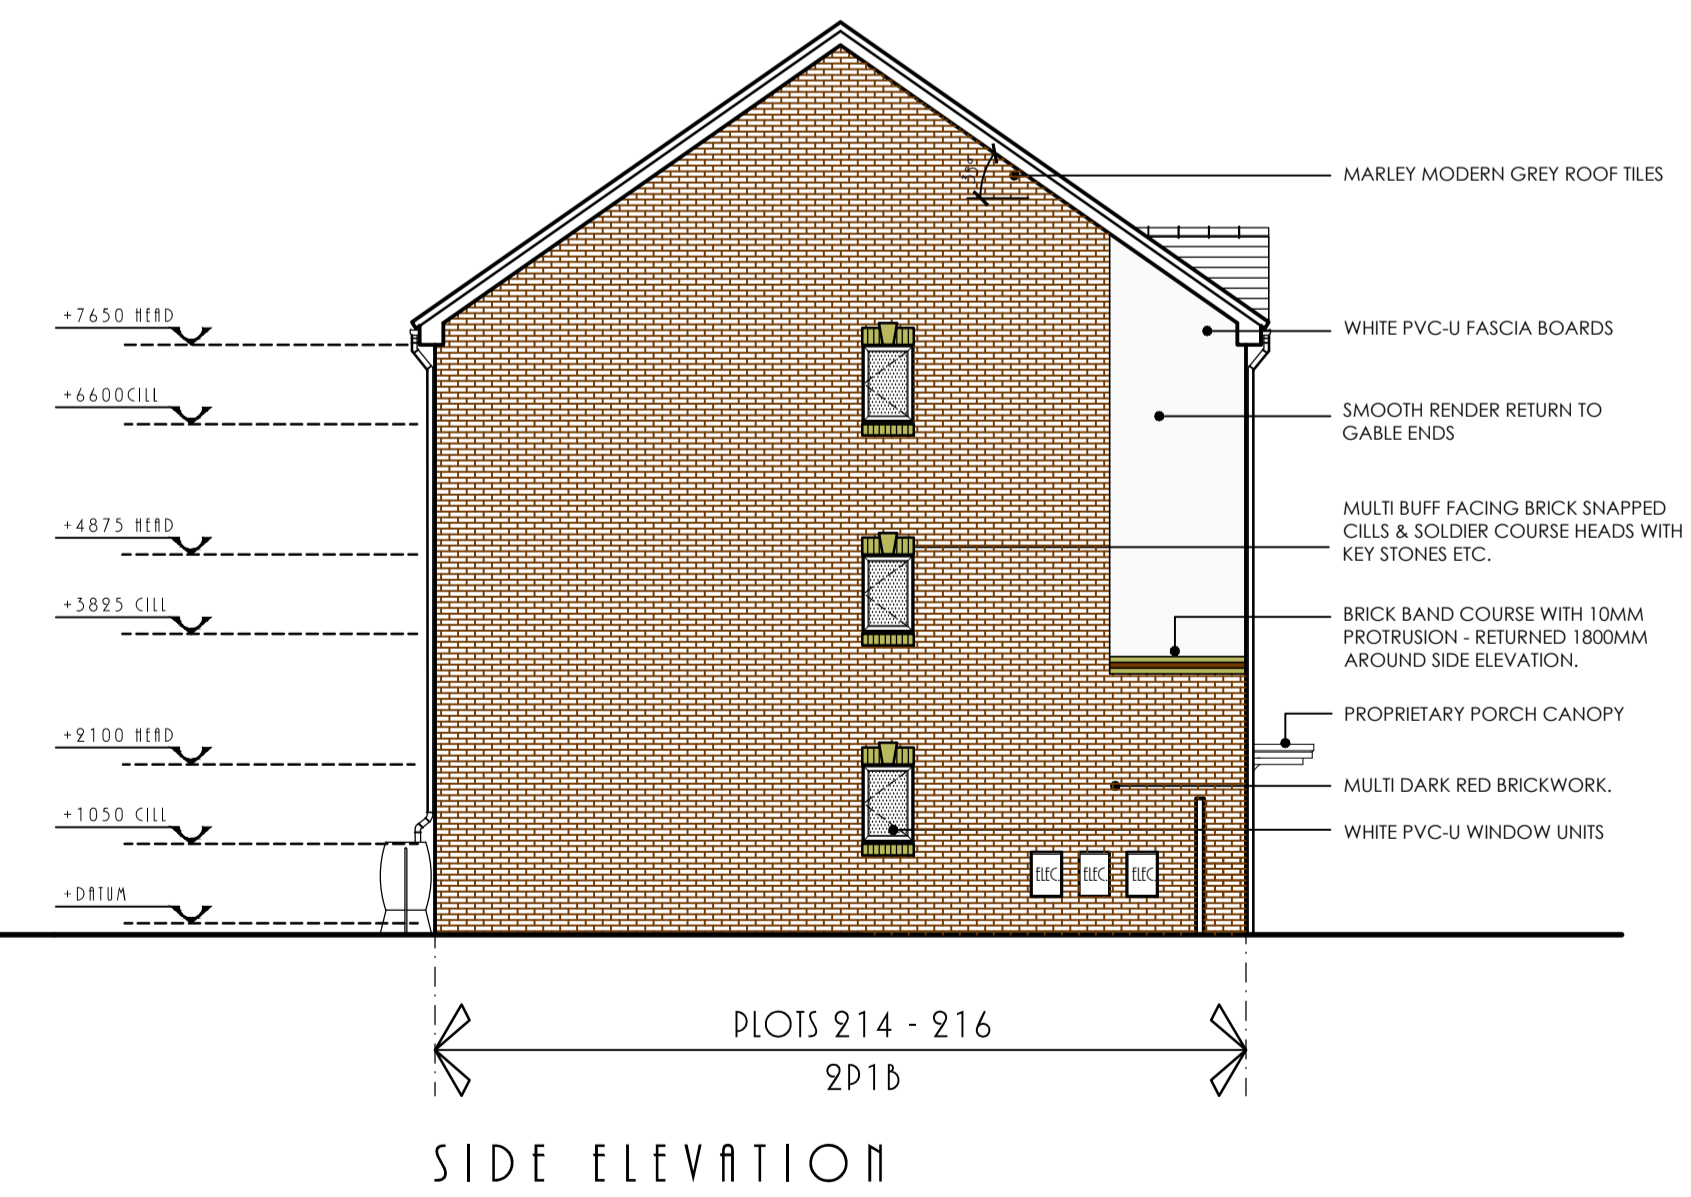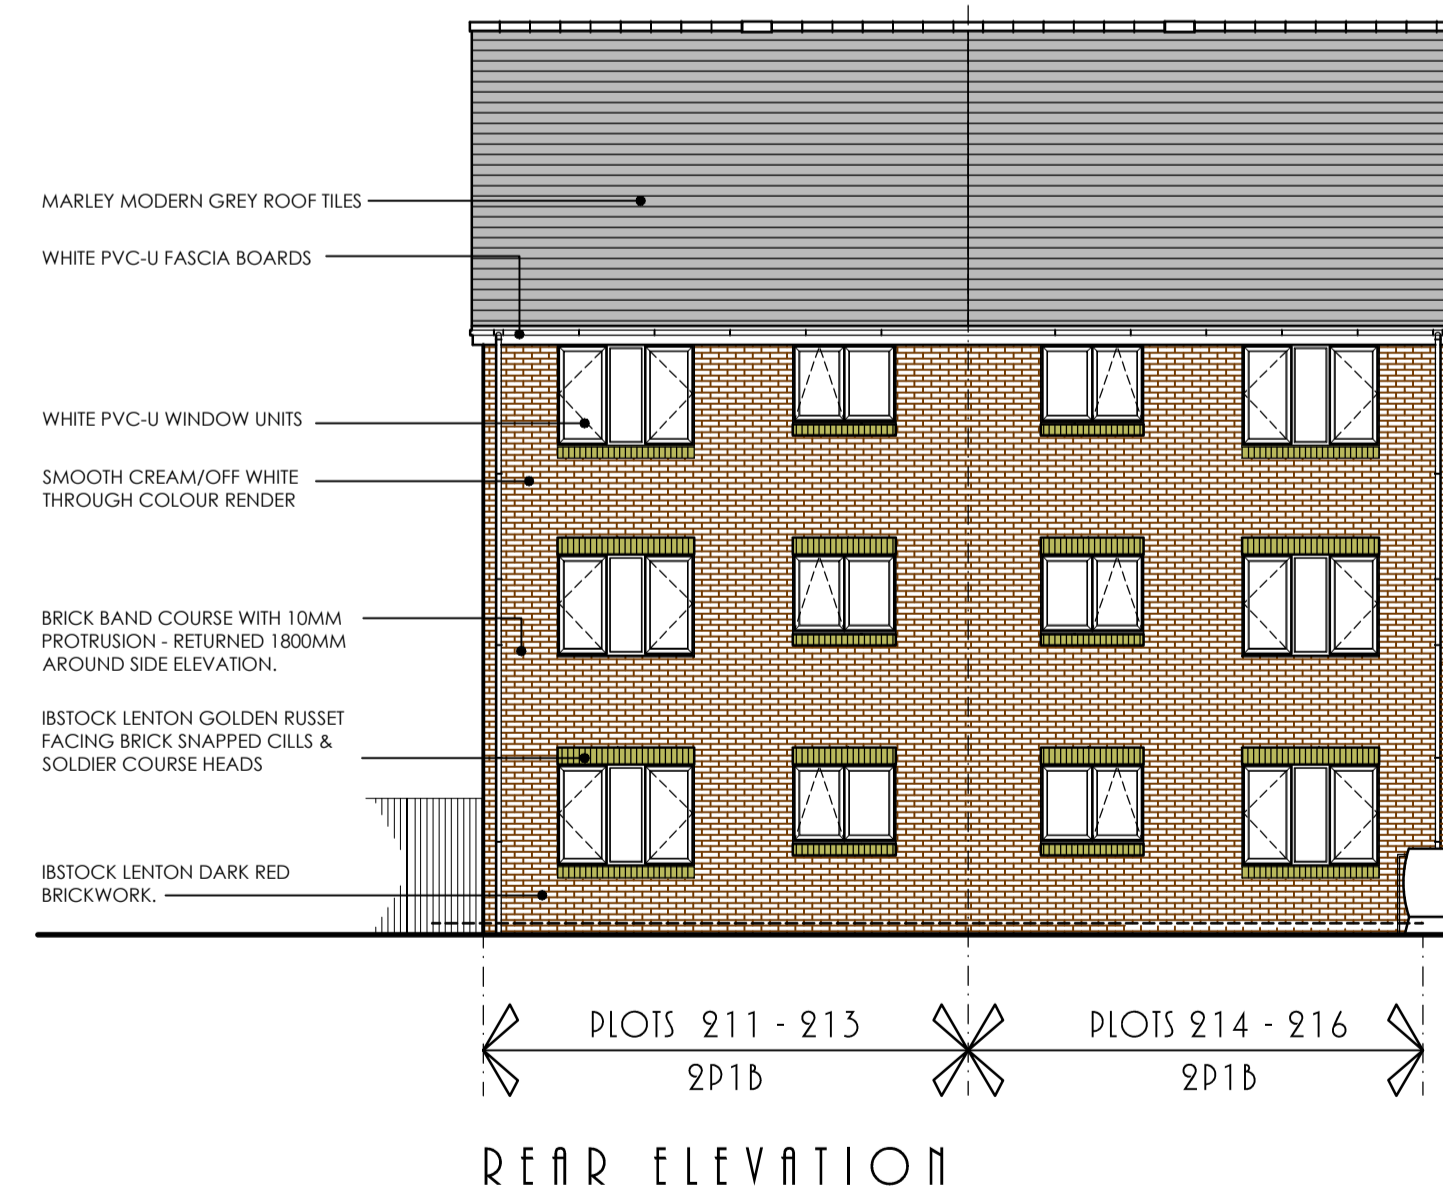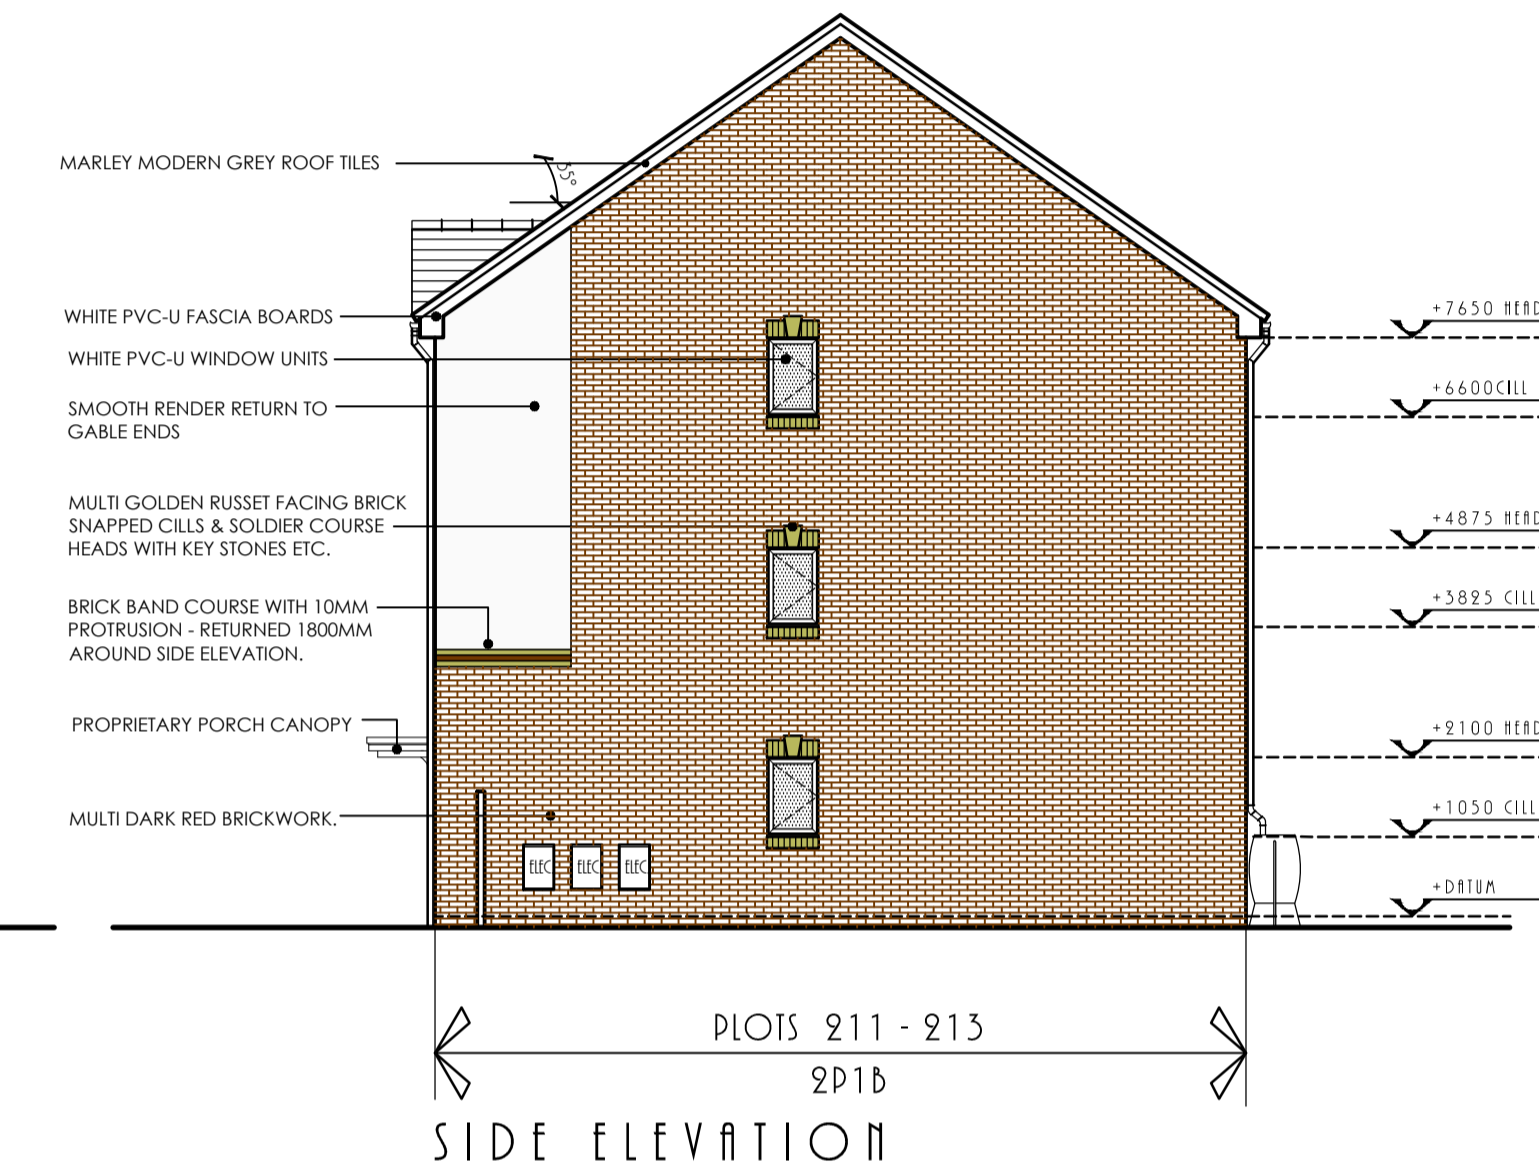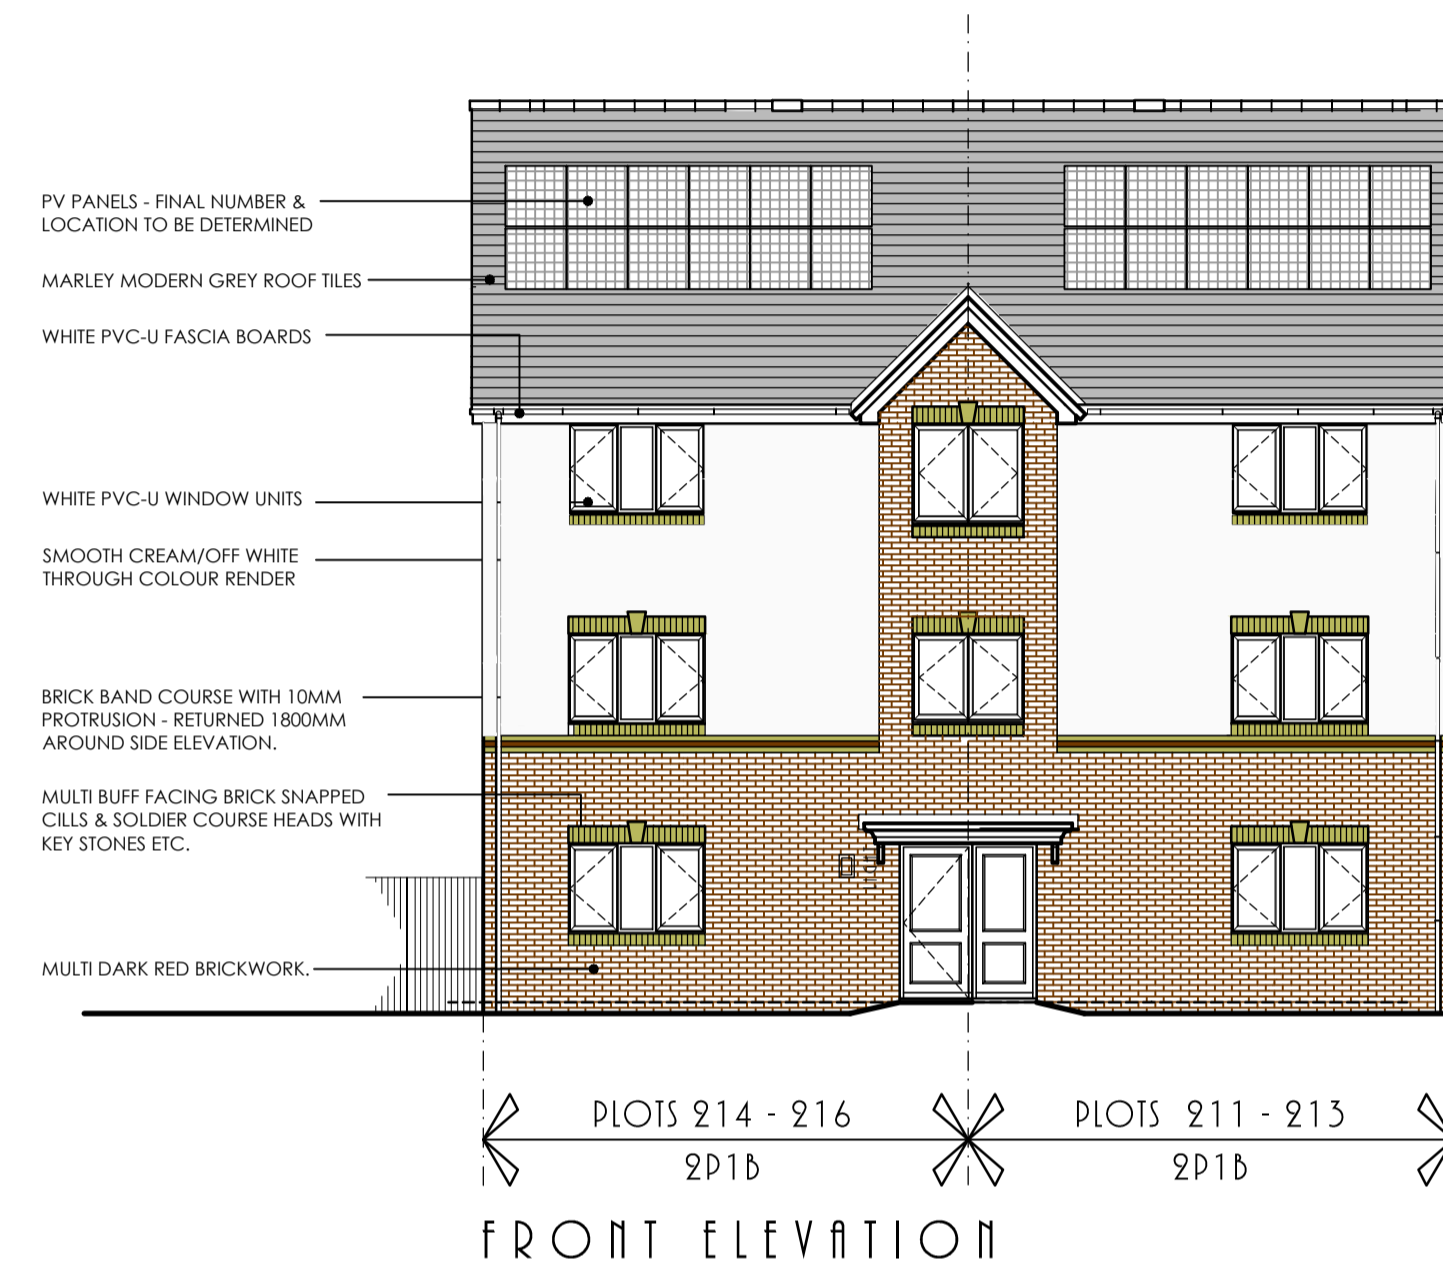

REV. A Sept '14
 Plot numbers revised to suit revised site layout.
 Key plan added

APPLIES TO PLOTS:
 180 - 185

Client
 Contract
 Development at Herbert Road
 NEWPORT

Description
 1B 2P FLATS
 ELEVATIONS
 PLOTS 180 - 185

| | |
|----------------------------|----------------|
| Scale 1:100 @ A1 | Date Oct 13 |
| Dwg No. sw49 (04) SH100 | Revision A |



Suite C, Nelson House,
 Langstone Business Village,
 Langstone, Newport, NP18 2LH
 Telephone (01633) 413646
 Fax (01633) 413259