



GROUND FLOOR PLAN

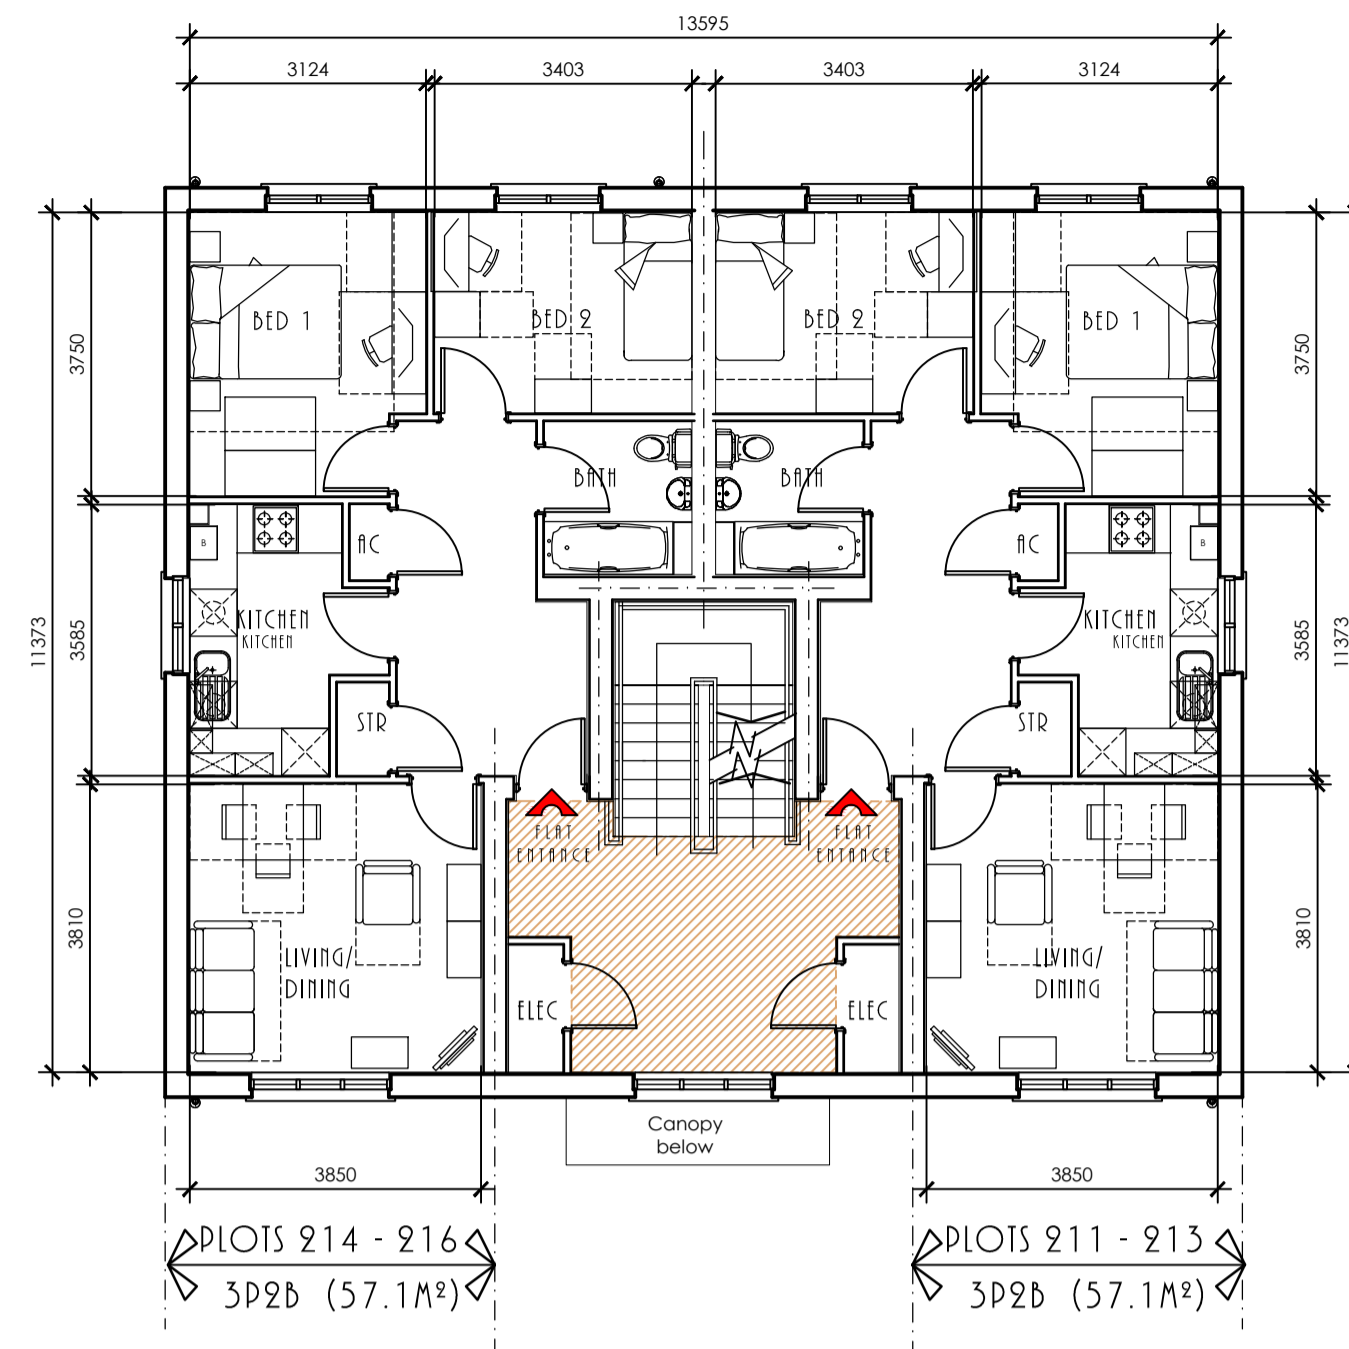


FIRST FLOOR PLAN

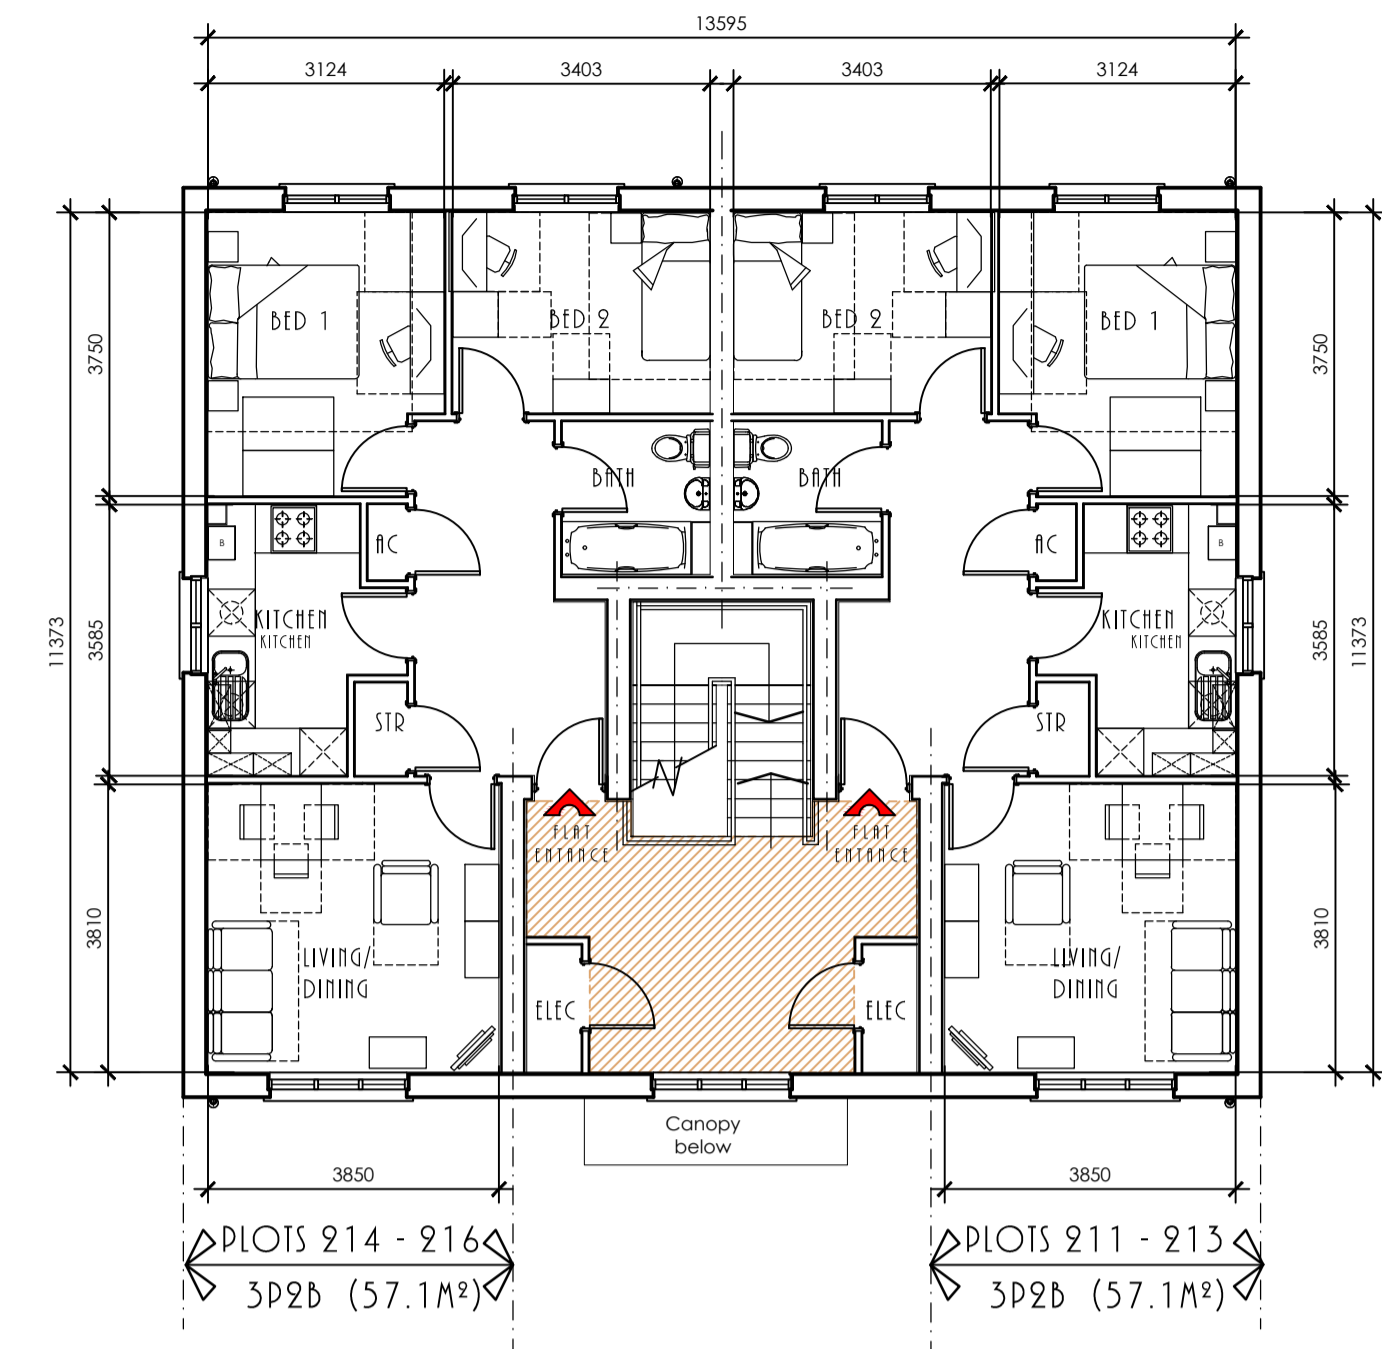


SECOND FLOOR PLAN




FRONT ELEVATION

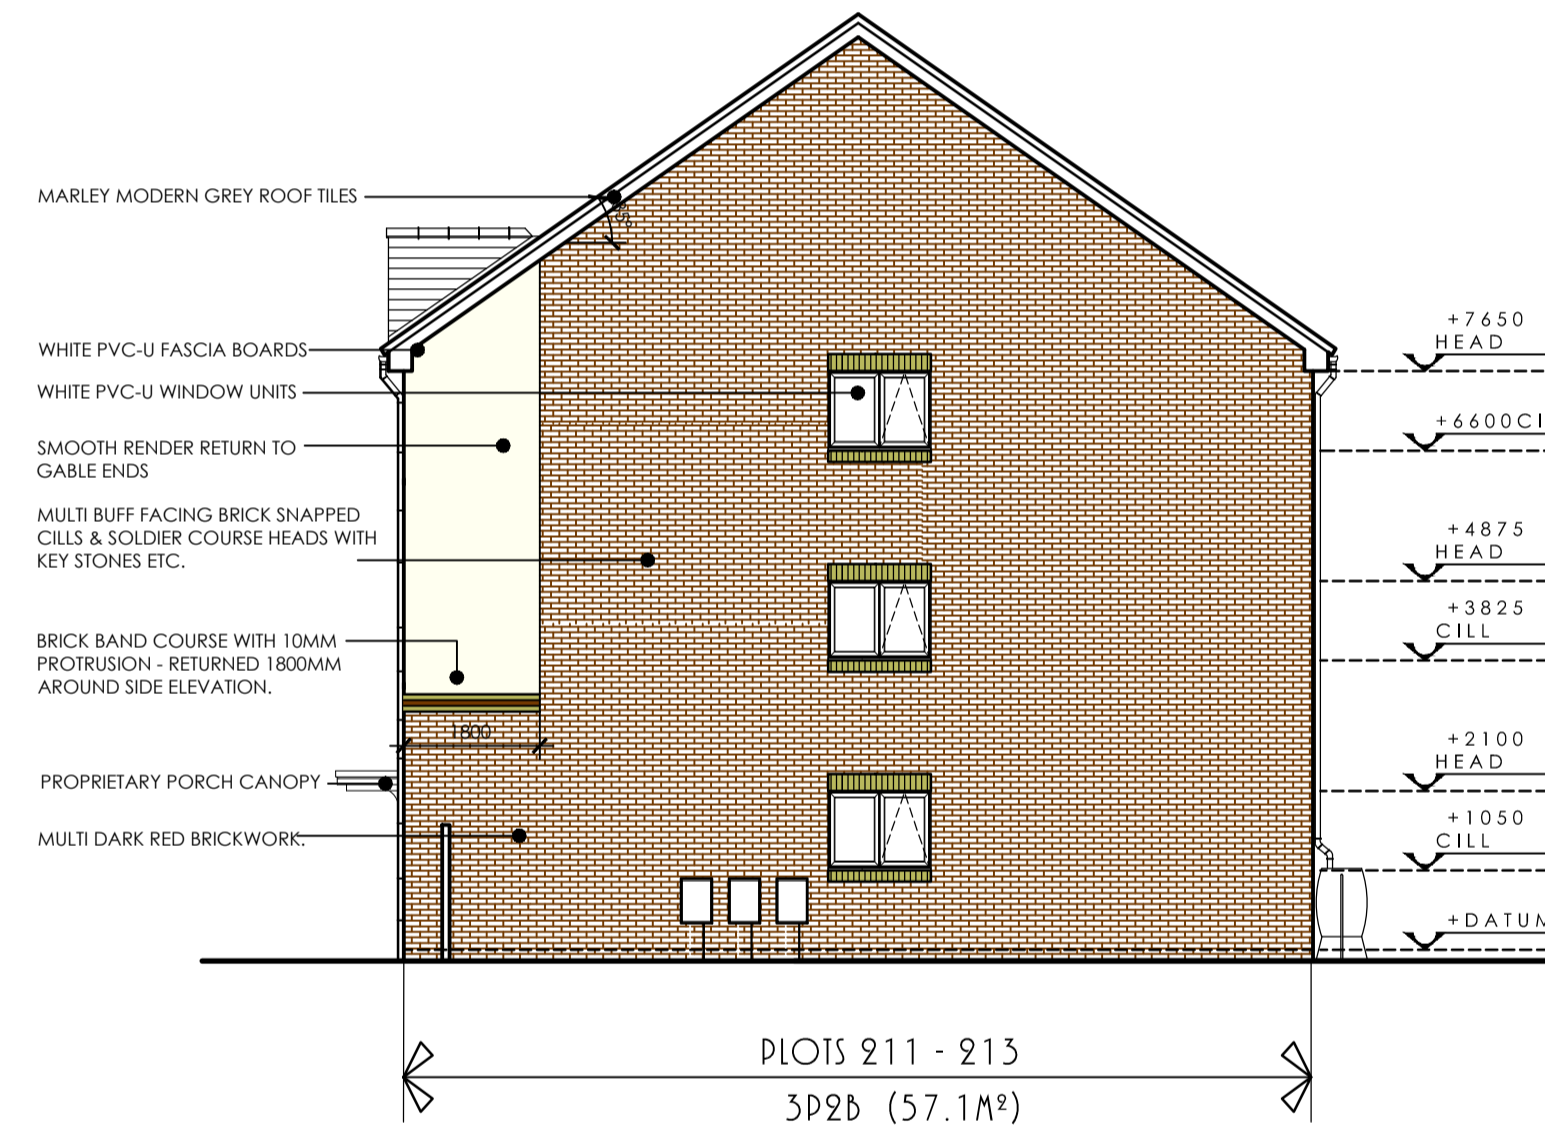


SIDE ELEVATION

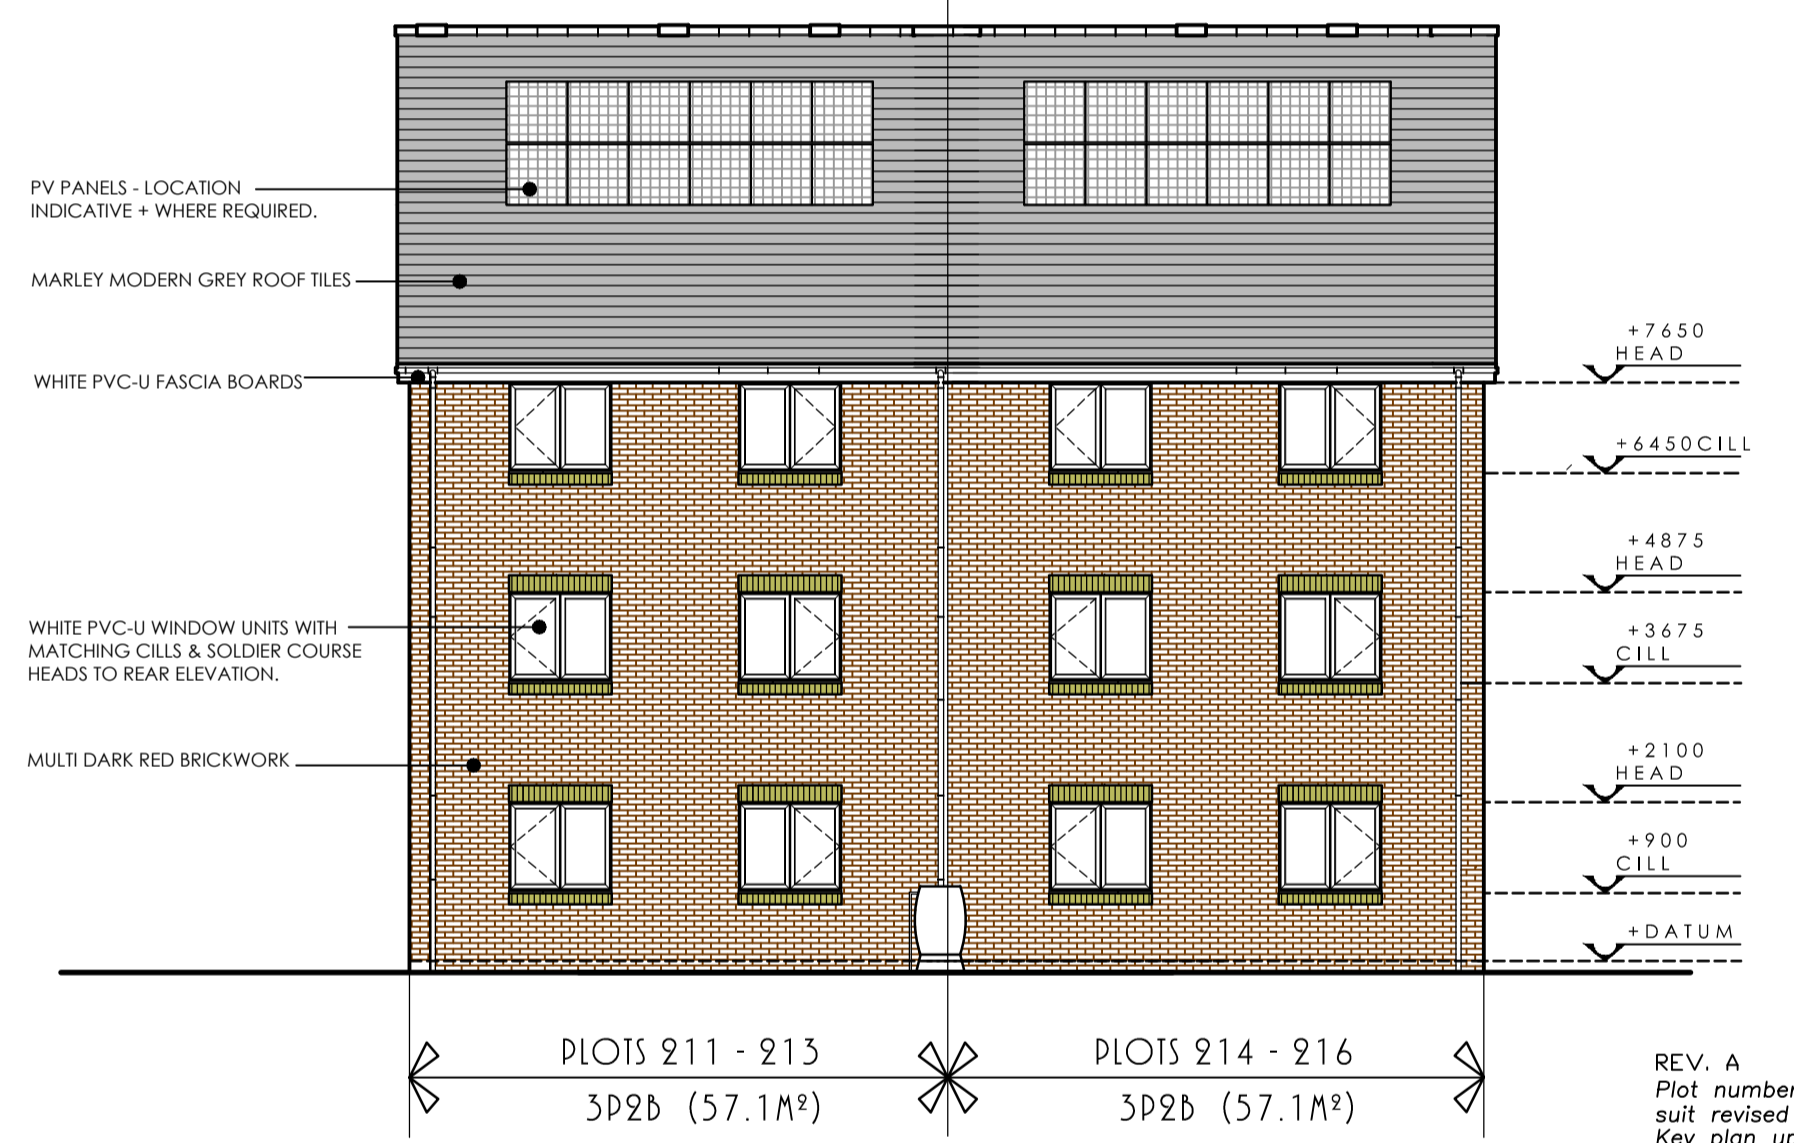

REAR ELEVATION

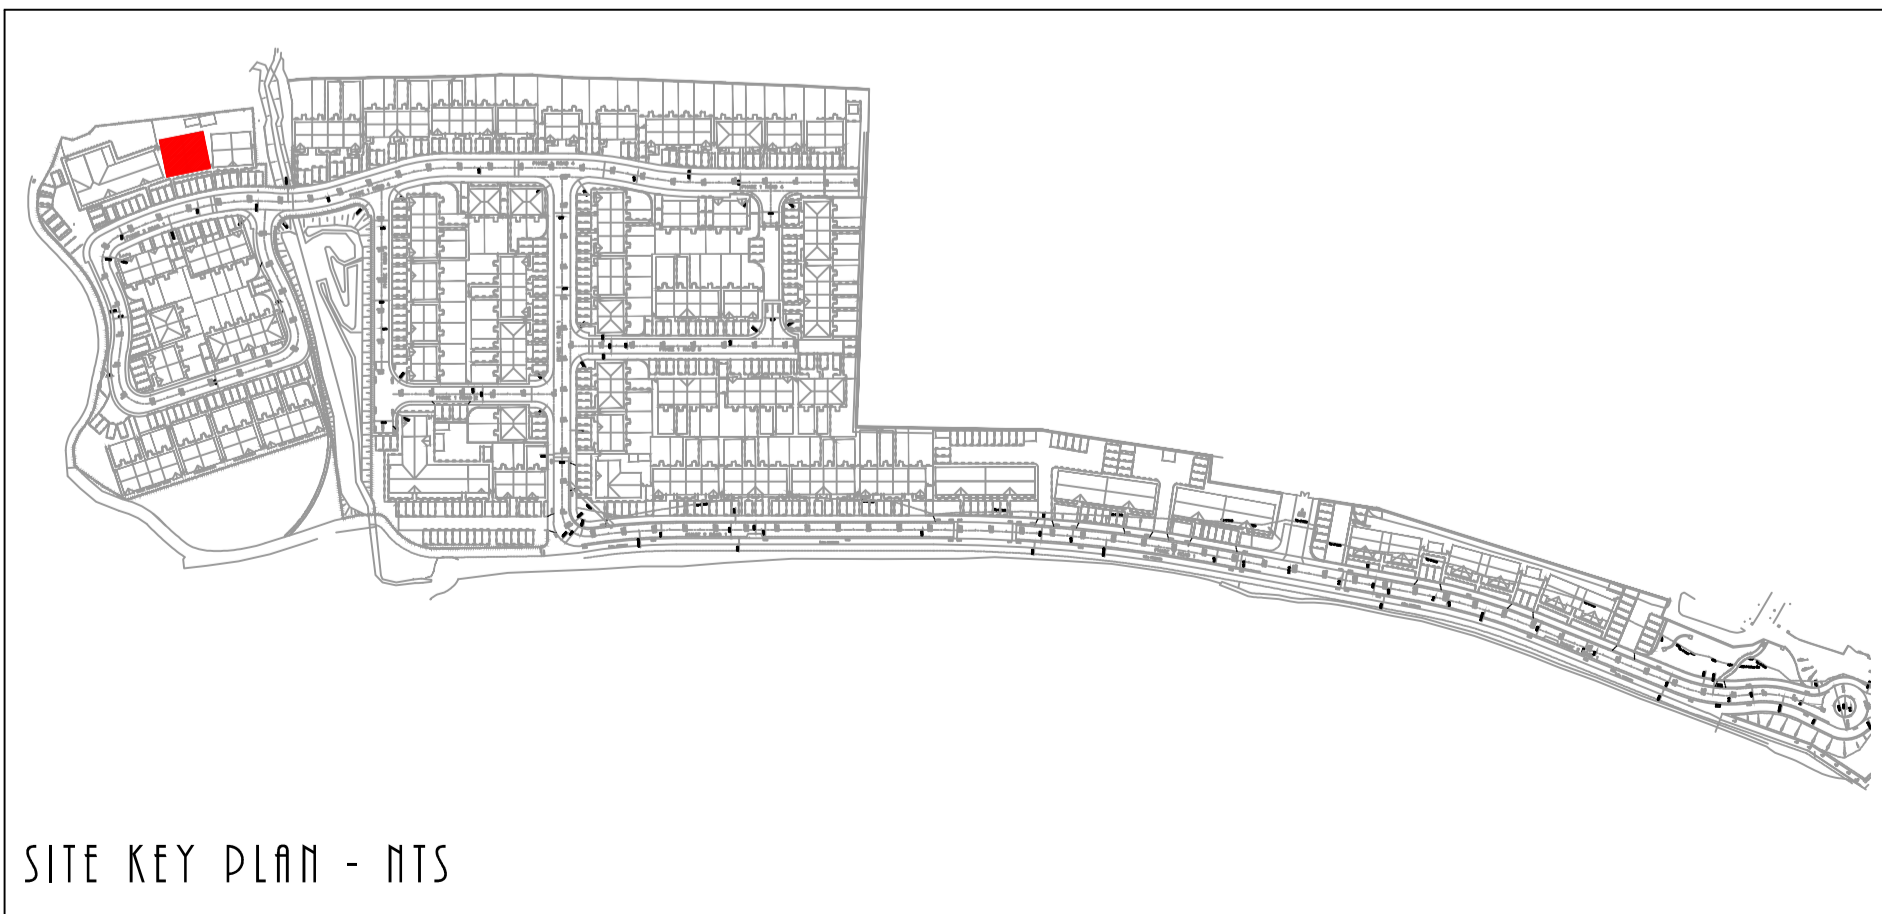

SITE KEY PLAN - NTS

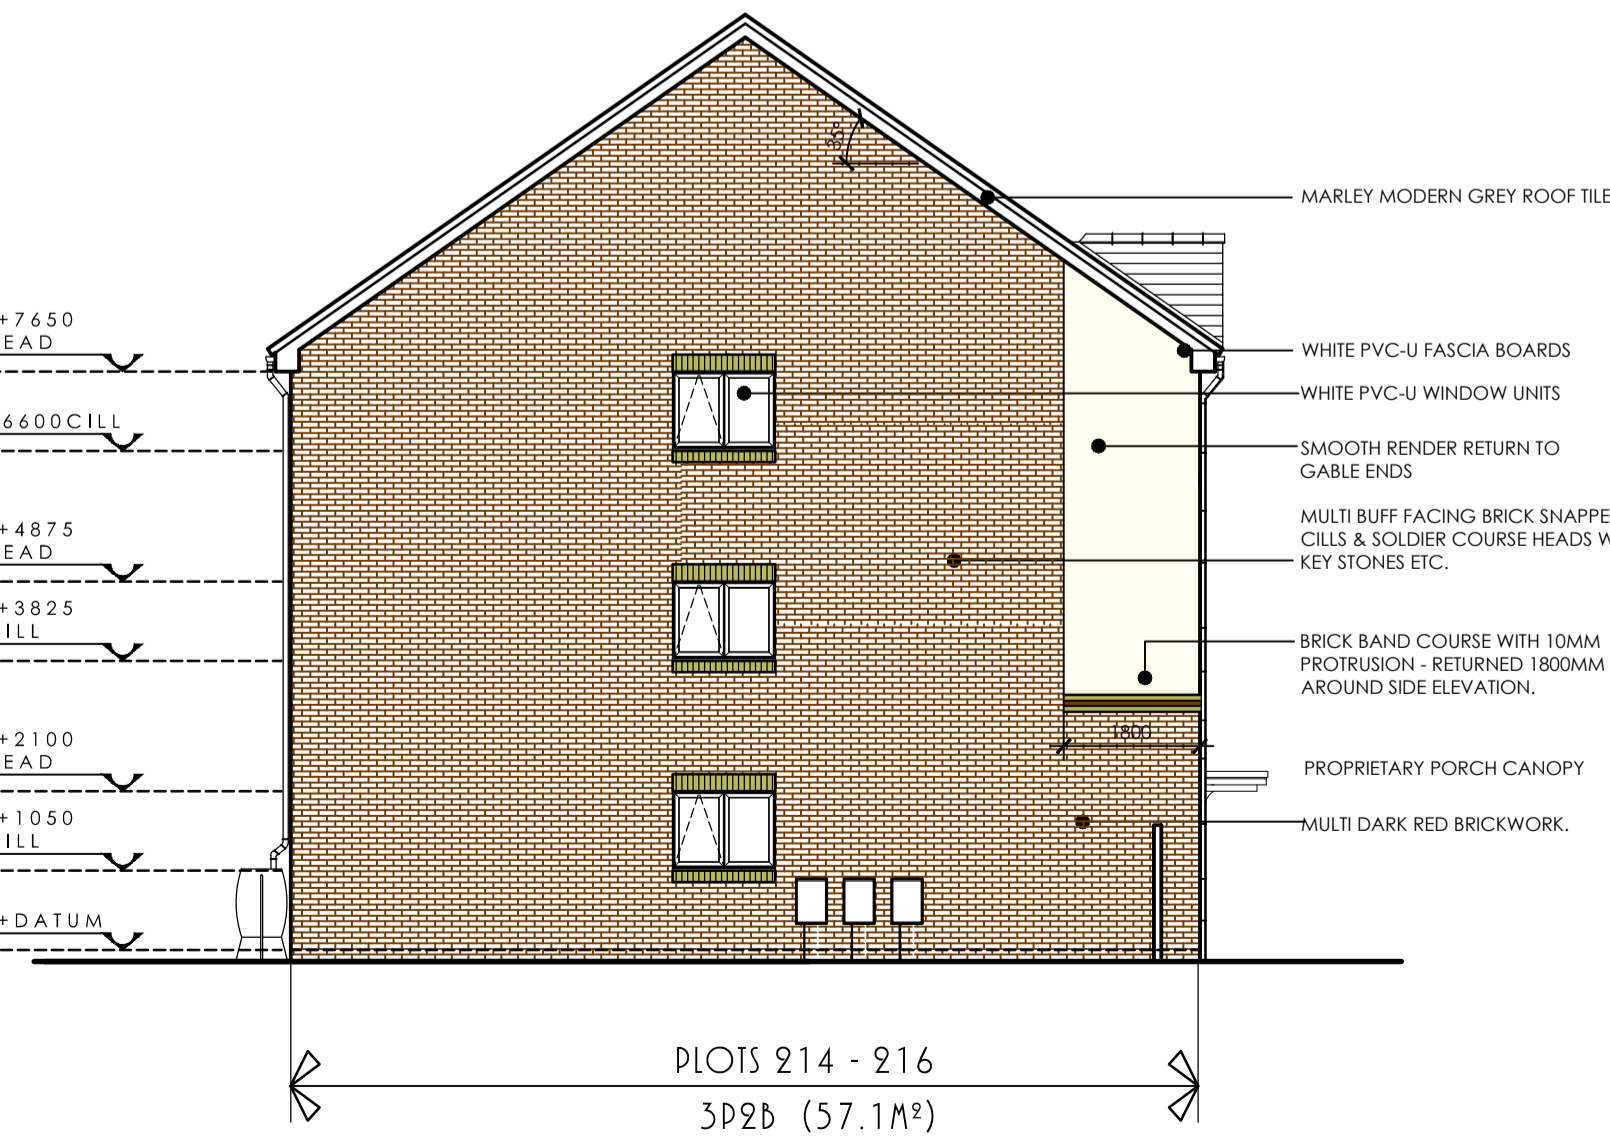

SIDE ELEVATION

REV. A Sept '14
Plot numbers revised to suit revised site layout. Key plan updated. Drawing number re-used

APPLIES TO PLOTS: 186 - 191

Client
Contract
Development at Herbert Road
NEWPORT

Description
2B 3P FLATS

ELEVATIONS

PLOTS 186 - 191

Scale 1:100 @ A1 Date Oct 13

Dwg No. sw49 (04) S200 Revision A



The Greenhouse,
Esperanto Way,
Newport, NP19 0RD
Telephone (01633) 290159
Fax (01633) 508835