




FIRST FLOOR PLAN

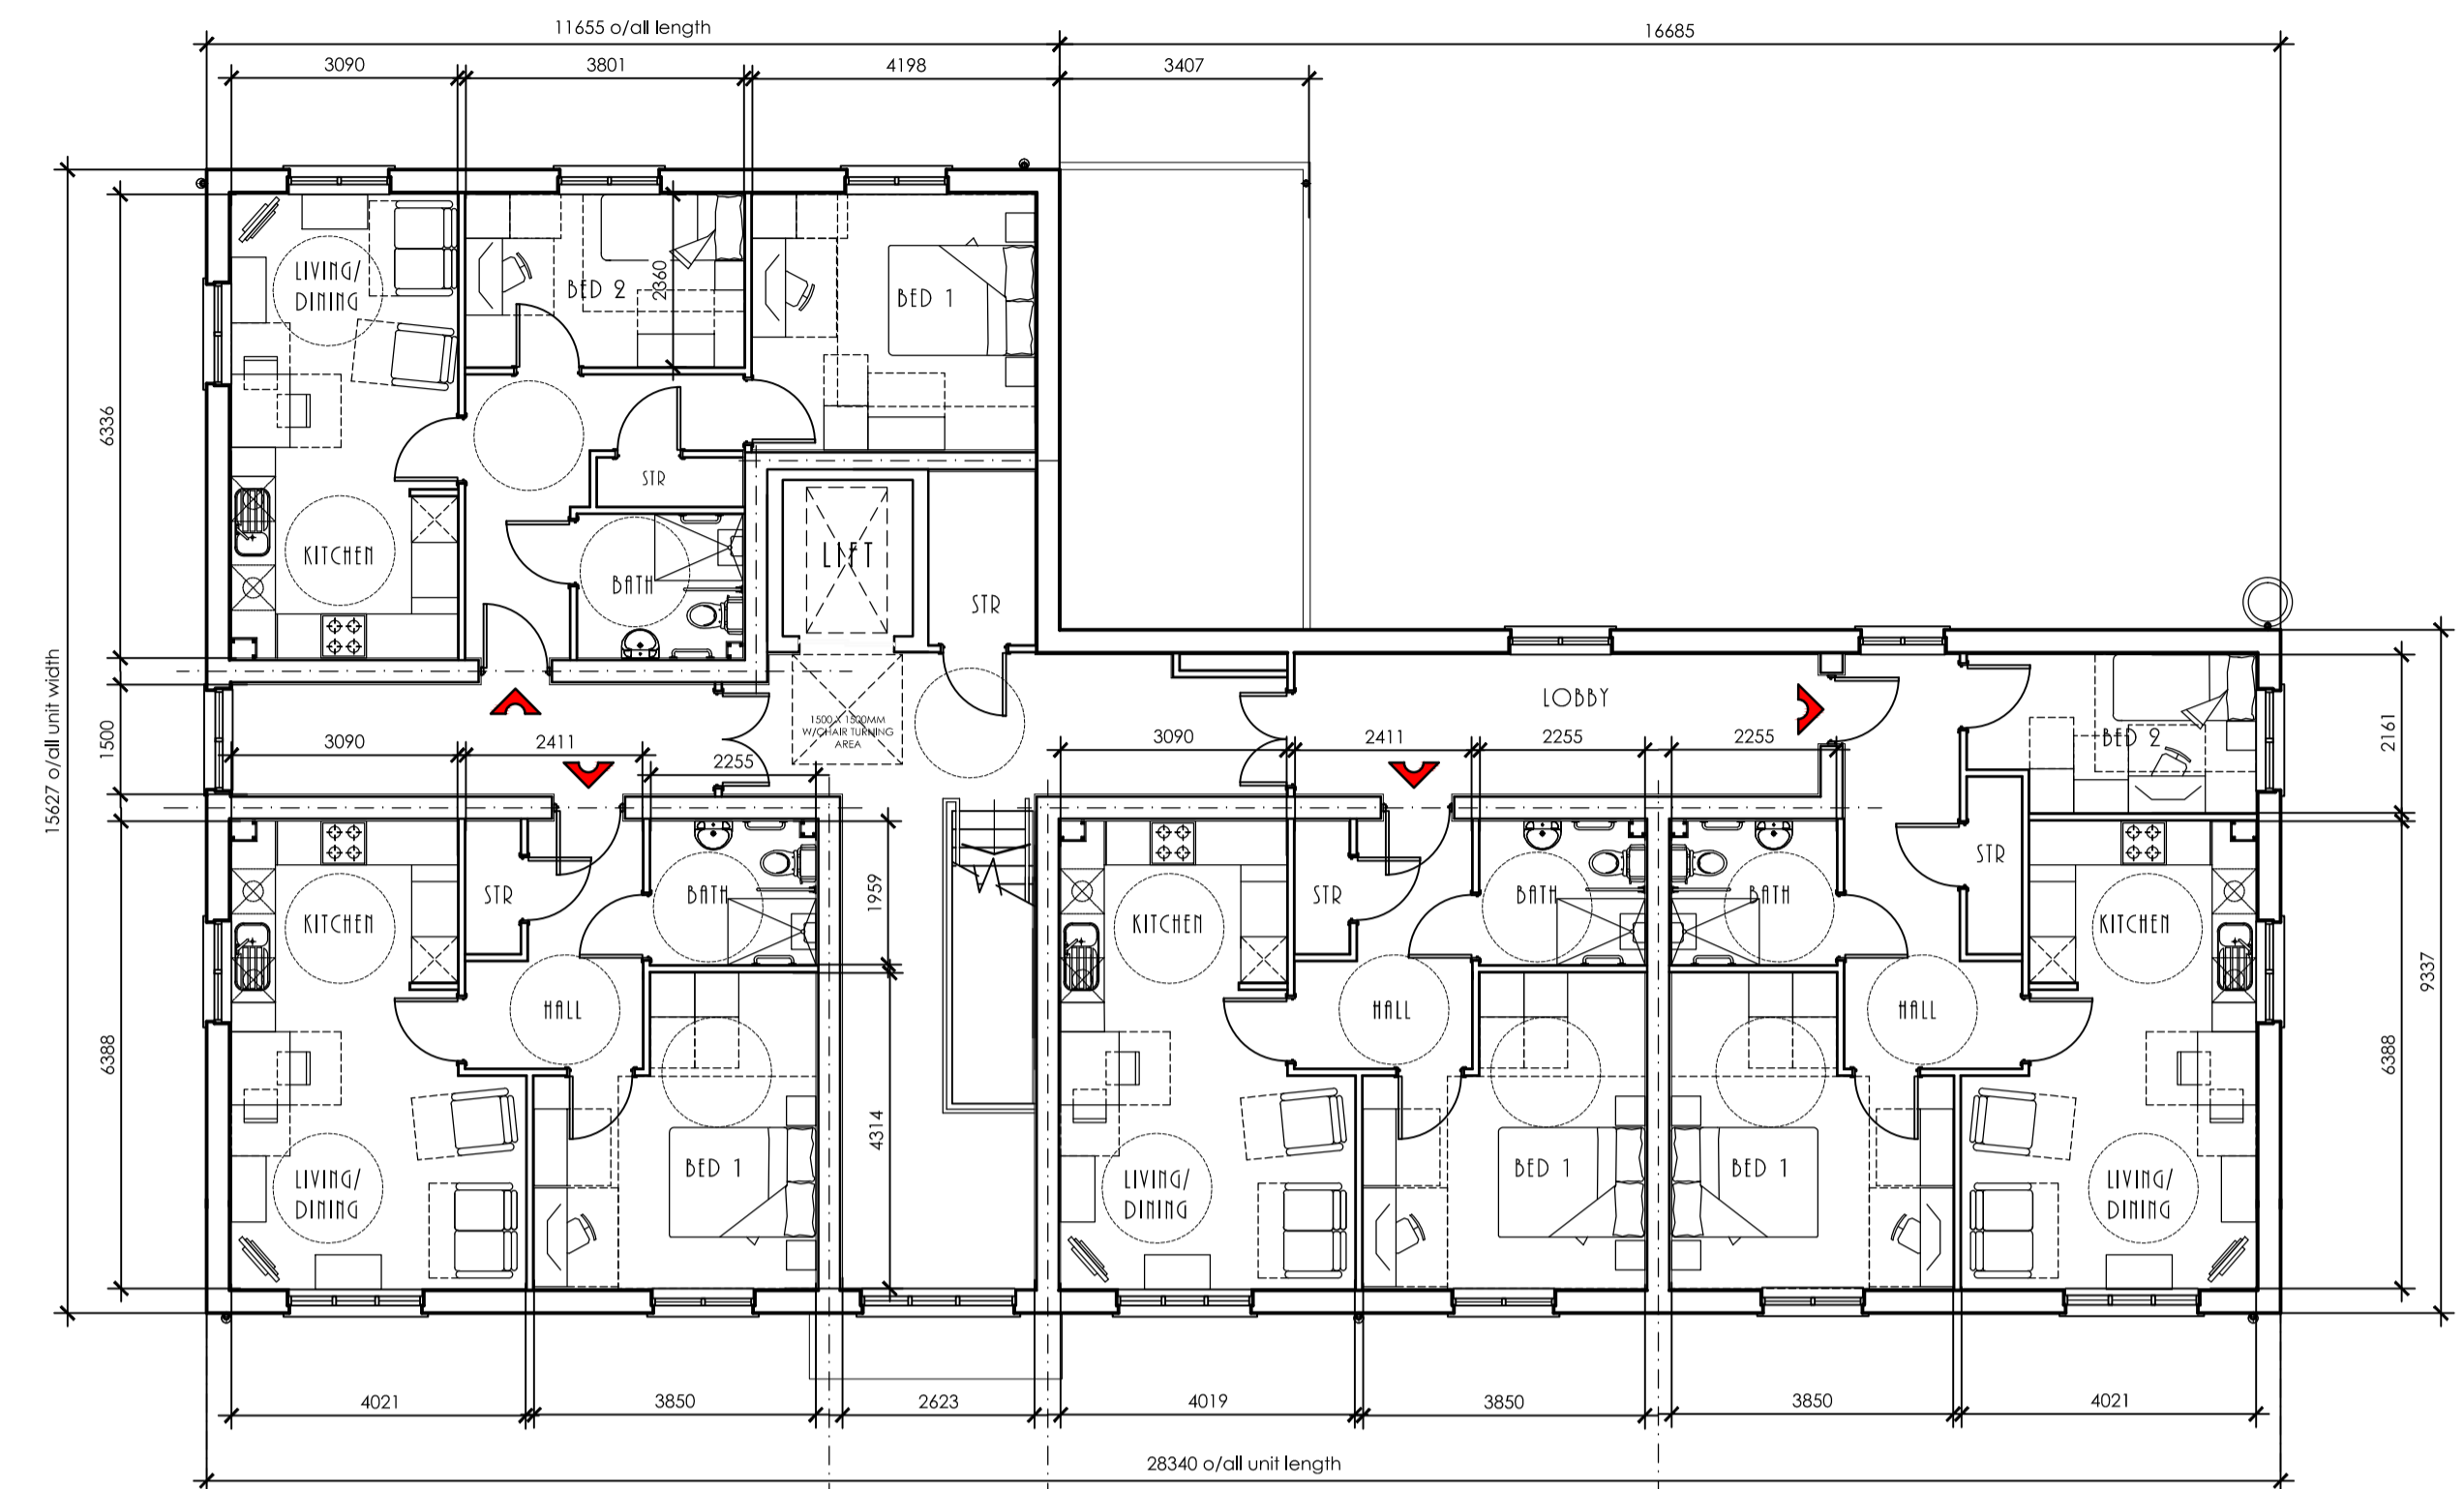

SECOND FLOOR PLAN

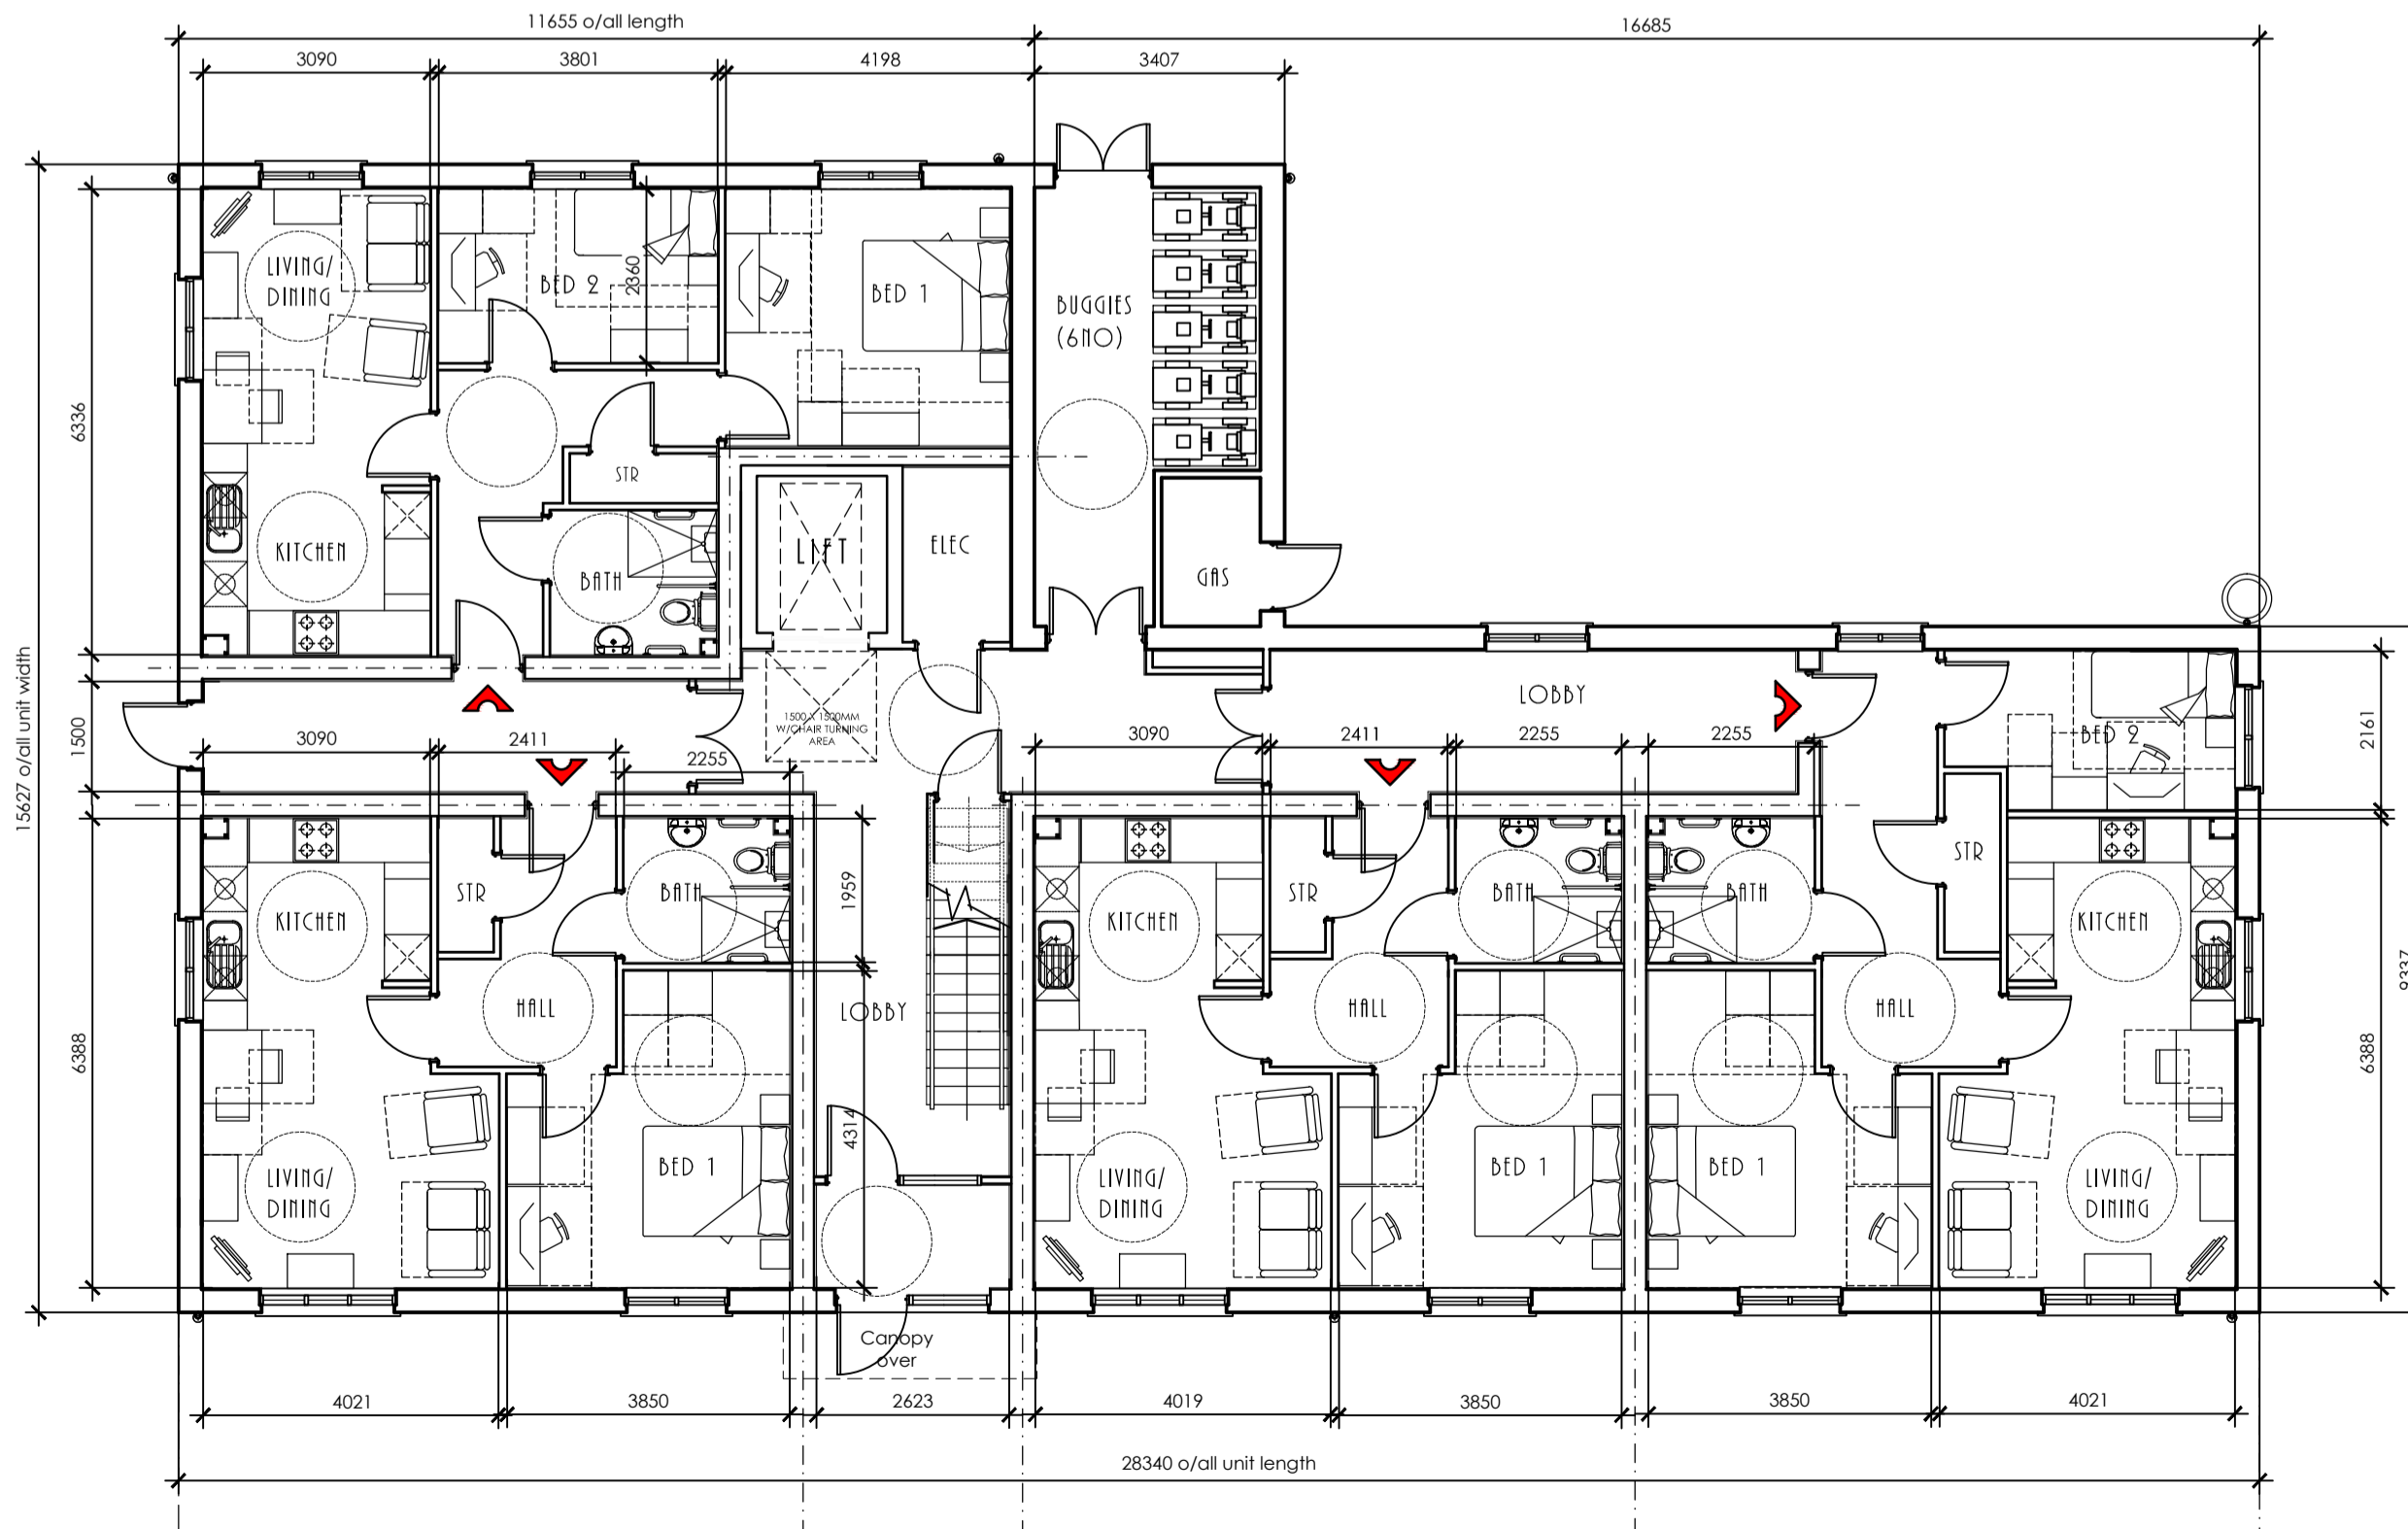

GROUND FLOOR PLAN

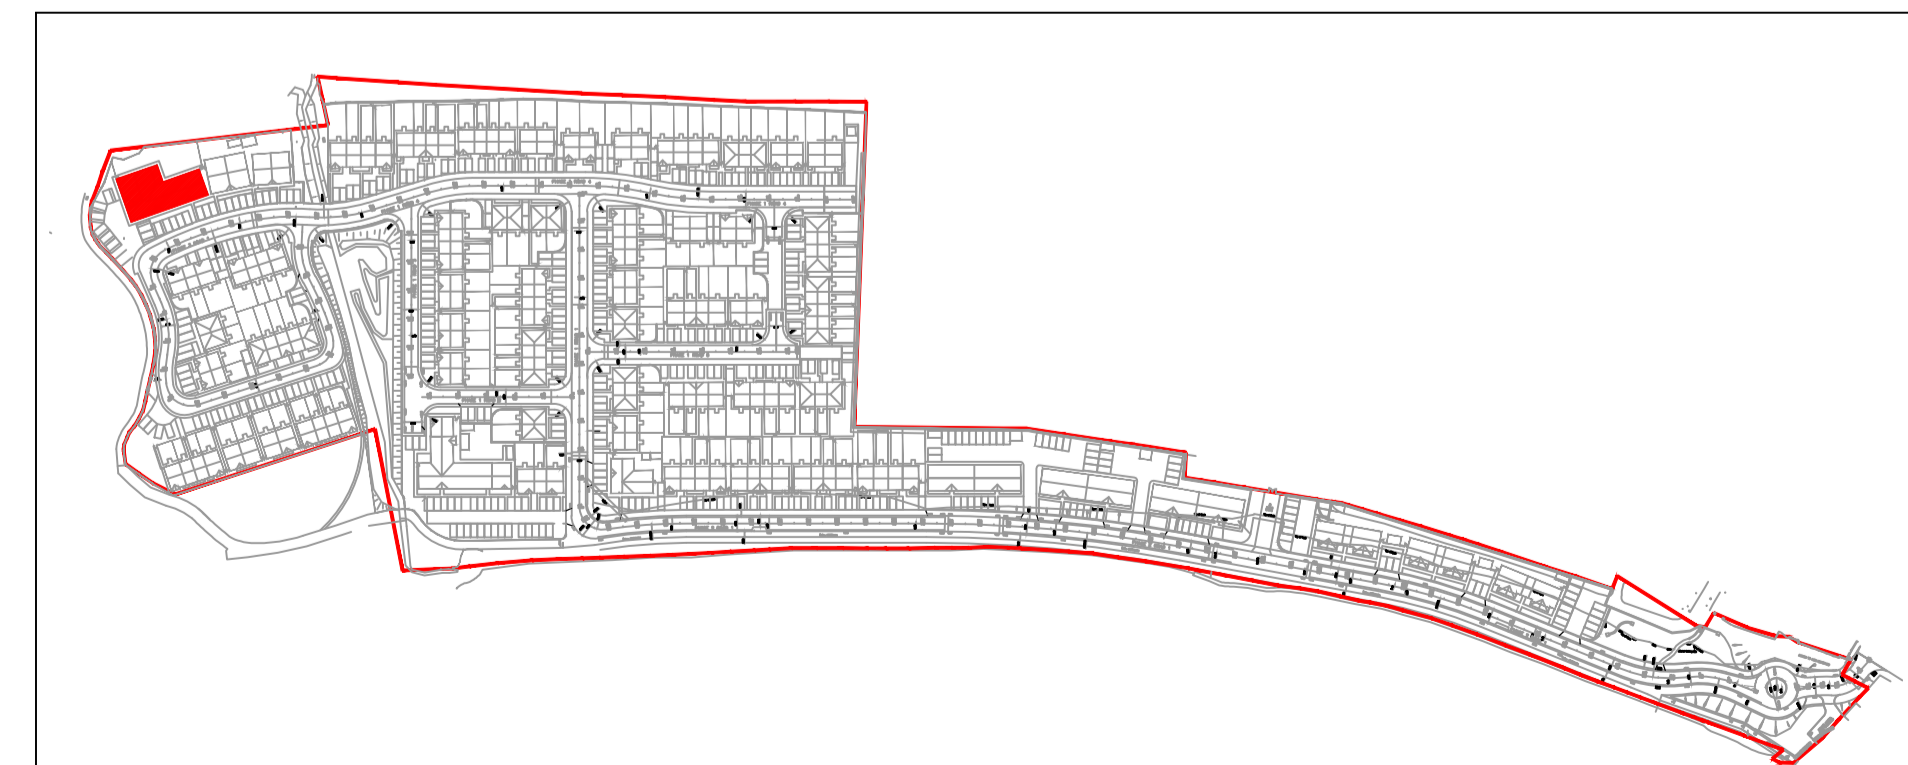

SITE KEY PLAN - nts

REV. A Sept '14
 Plot numbers revised to suit revised site layout.
 Key plan updated.
 Drawing number re-used

APPLIES TO PLOTS:
 192 - 204

Client
 Contract
 Development at Herbert Road
 NEWPORT

Description
 2B 3P FLATS
 ADAPTED
 FLOOR PLANS

PLOTS 192 - 204

Scale 1:100 @ A1 Date Oct 13

Dwg No. sw49 (04) S300 Revision A



The Greenhouse,
 Esperanto Way,
 Newport, NP19 0RD
 Telephone (01633) 290159
 Fax (01633) 508835