

Do not scale from this drawing.
Refer to figured dimensions only.

The Contractors shall check all
dimensions and report all errors and
omissions to the Architect.

B	Roofs pitch & eaves level revised.	15/03/18	
A	Eaves and fascias revised as requested.	12/03/18	

Rev	Description	Date	By
-----	-------------	------	----

Client
Pobl

Project
Herbert Road

Sheet name
House Type E - Elevations

Project No. Drawing No. Revision
3073 (04)344 B

Scale: 1 : 100 Sheet size : A3

Drawn Director Date
WWM JM 20/12/17

Project Status	Stage
Preliminary	Tender
Planning	PL Construction



Tregleath House, 1
Serpentine Road, Newport,
South Wales, NP20 4PF
Tel: 01633 254711
www.eosarchitects.co.uk




 



Front Elevation


**Elevations - Type.4
House Type 'E'**




Rear Elevation

Materials Schedule

-  Concrete interlocking tiles (Russell 'Galloway' Anthracite or similar)
-  Clay facing bricks (Wieneberger 'Cranbrook Red' or similar)
-  Through colour render (Parex 'Natural White' or similar)
-  Clay facing bricks (Wieneberger 'Staffordshire Smooth Crimson' or similar)
-  Grey, 7016 colour coated UPVC windows, doors & fascias
-  UPVC R.W goods - Black

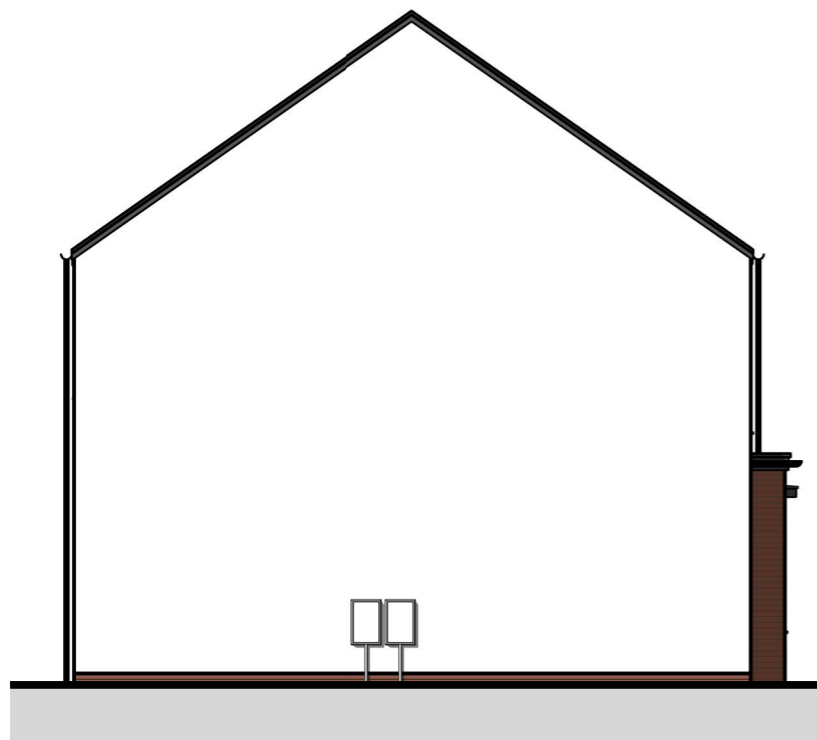

L.H.S Elevation

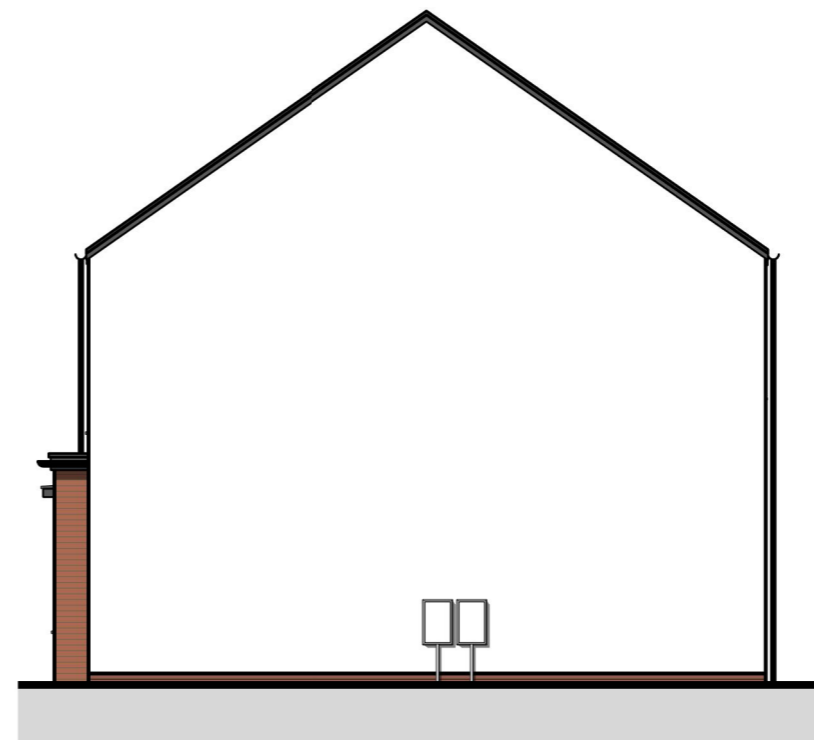

R.H.S Elevation