


Do not scale from this drawing.
Refer to figured dimensions only.

The Contractors shall check all
dimensions and report all errors and
omissions to the Architect.

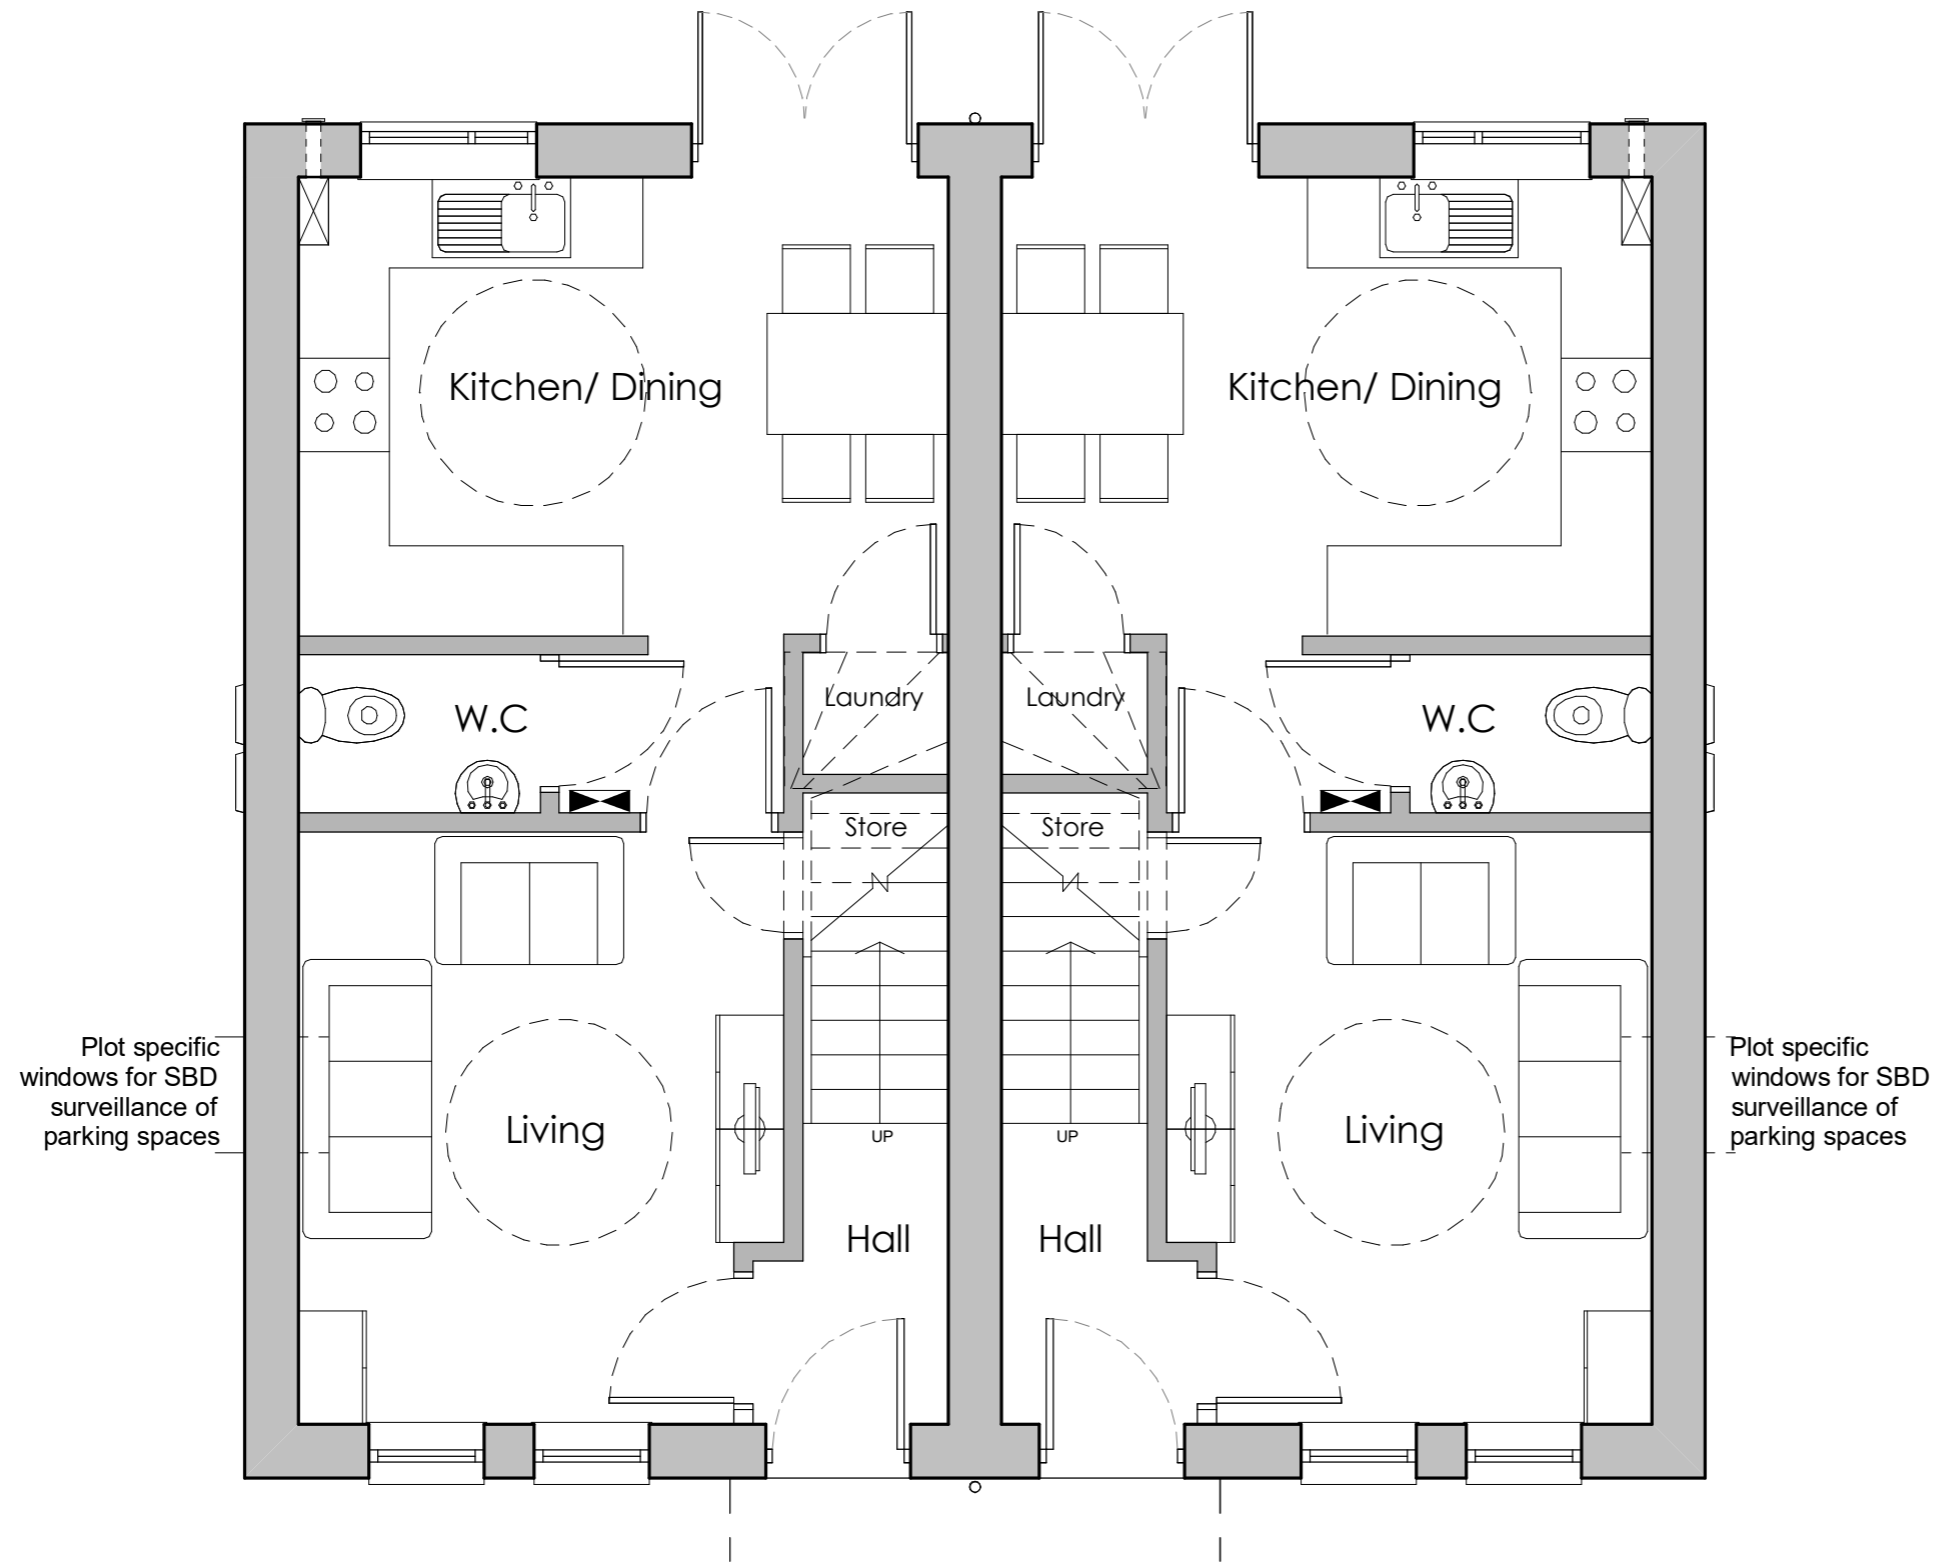

Ground Floor Plan
House Type 'C'

Rev	Description	Date	By
-----	-------------	------	----

Client
Pobl

Project
Herbert Road

Sheet name
**House Type C -
Floor Plans
Ground Floor Plan**

Project No. Drawing No. Revision
3073 (04)221

Scale: Sheet size :
1 : 50 A3

Drawn Director Date
WWM JM 20/12/17

Project Status	Stage
Preliminary	Tender
Planning	PL Construction



Tregleath House, 1
Serpentine Road, Newport,
South Wales, NP20 4PF
Tel: 01633 254711
www.eosarchitects.co.uk