


Do not scale from this drawing.
Refer to figured dimensions only.
The Contractors shall check all dimensions and report all errors and omissions to the Architect.

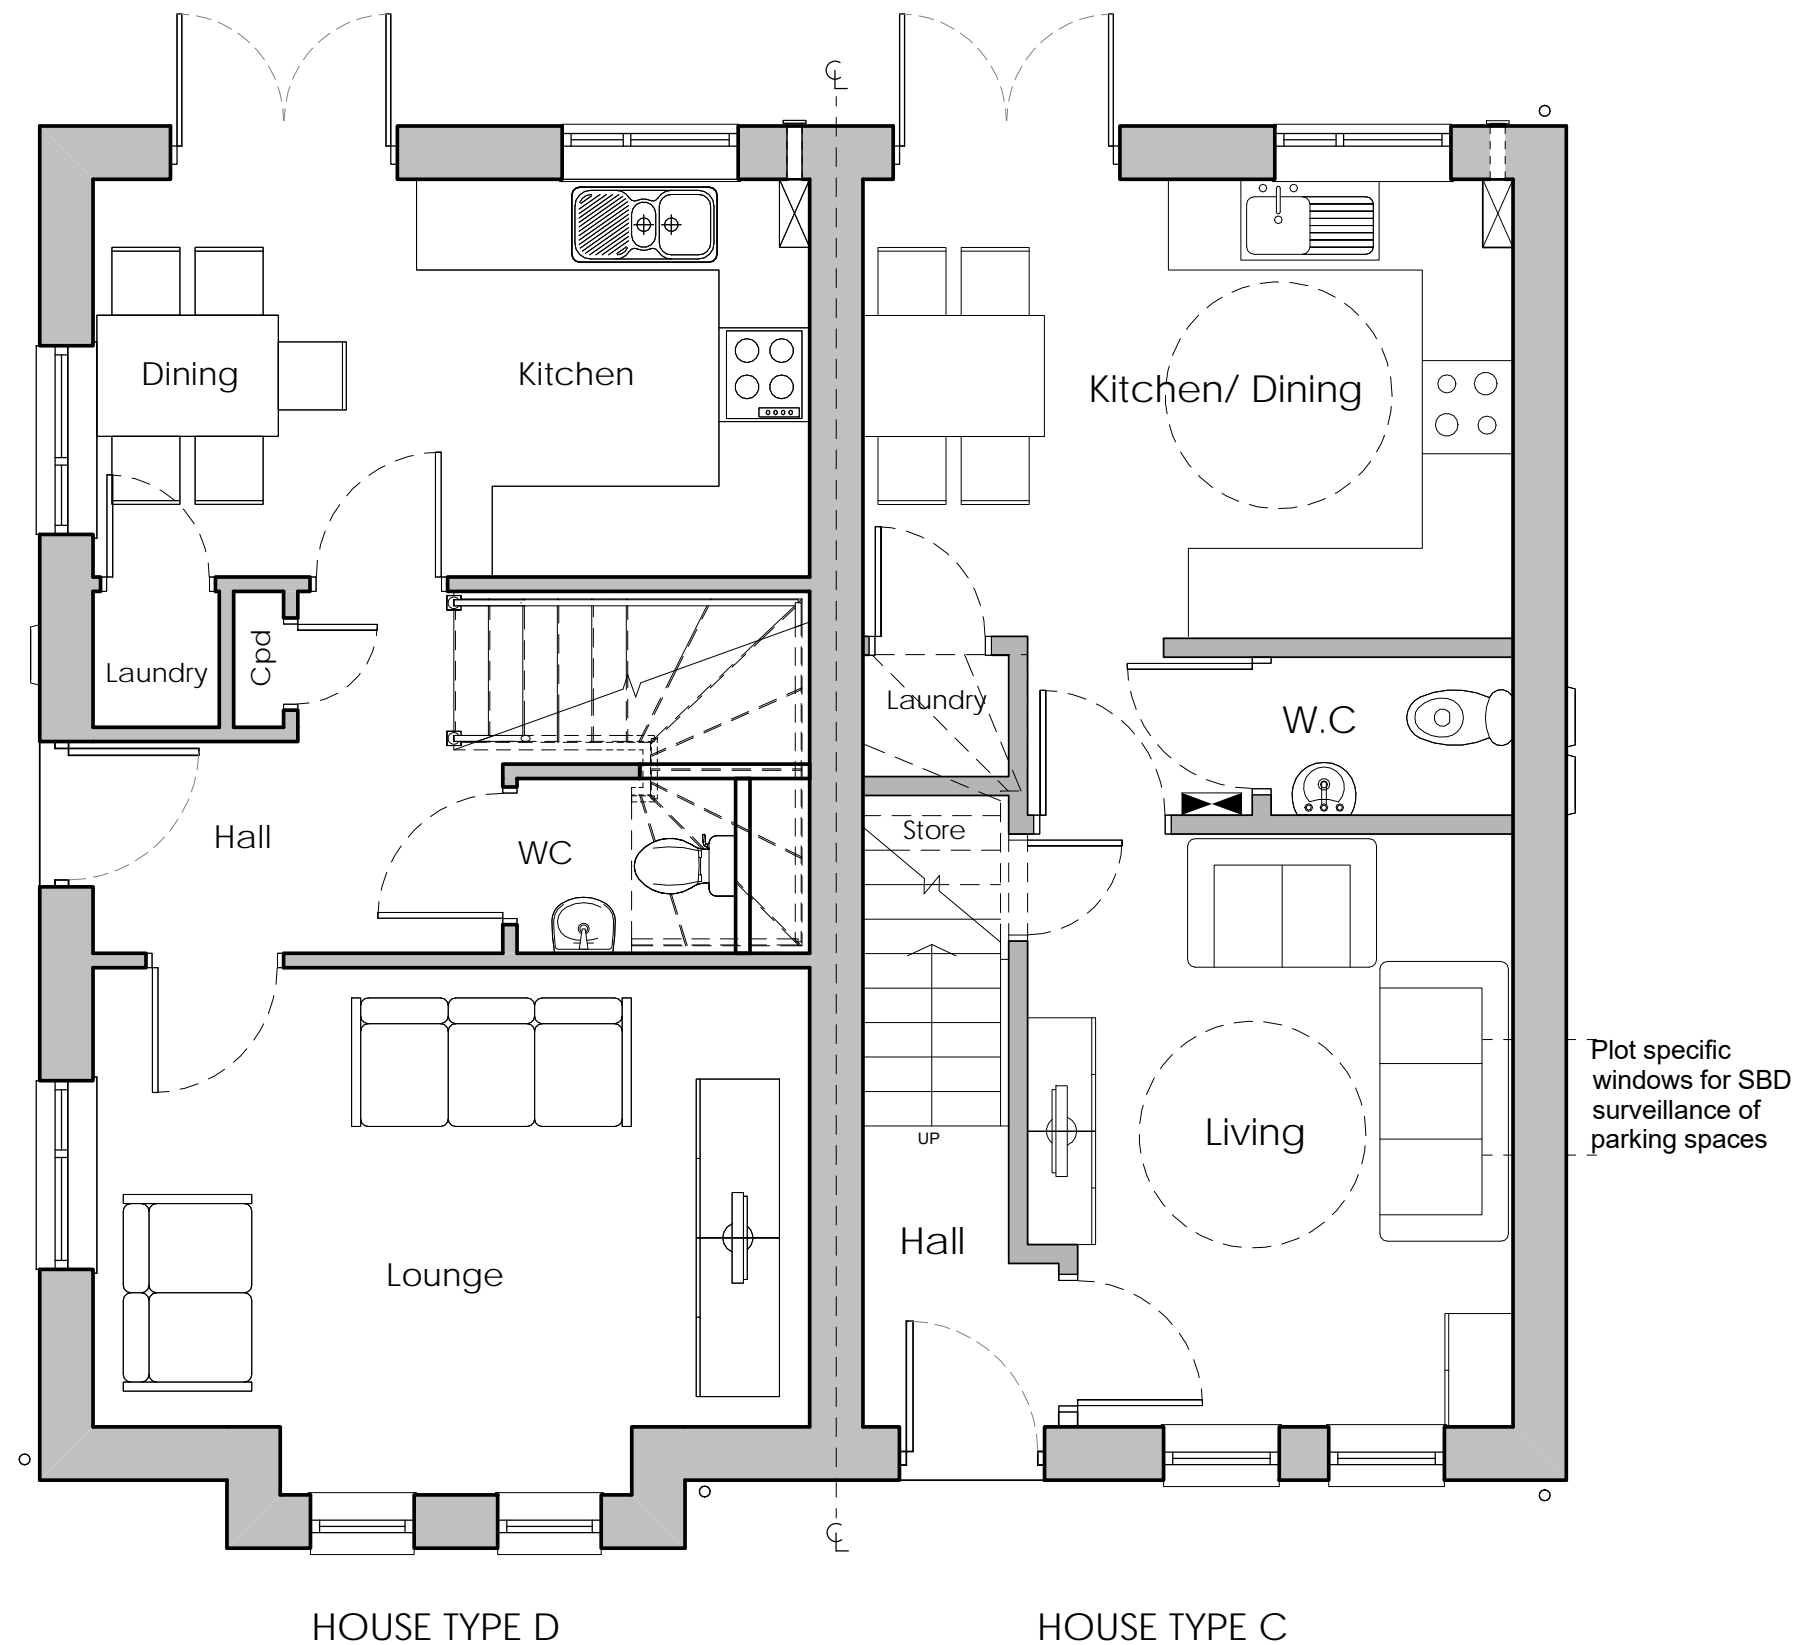

Ground Floor
1 : 50

B	Rear GF window position amended to HT D	21/06/19	AS
A	Planning amendments - GF & FF layout amended to HT D	13/03/19	AS

Rev	Description	Date	By
-----	-------------	------	----

Client
Pobl

Project
Herbert Road

Sheet name
**House Type C&D -
Floor Plans
Ground Floor Plan**

Project No.	Drawing No.	Revision
3073	(04)231	B

Scale: **1 : 50** Sheet size : **A3**

Drawn	Director	Date
AS	PH	03/11/19

Project Status	Stage
Preliminary P Tender T	PL
Planning PL Construction C	



2nd floor, 31 Bocam Park,
Pencoed, Bridgend,
CF35 5JL
www.engie.co.uk