

Do not scale from this drawing.
Refer to figured dimensions only.

The Contractors shall check all
dimensions and report all errors and
omissions to the Architect.

A Roofs, eaves and 15/03/18
fascia revised.

Rev	Description	Date	By
A	Roofs, eaves and fascia revised.	15/03/18	

Client
Pobl

Project
Herbert Road

Sheet name
House Type L1 - Elevations

Project No. Drawing No. Revision
3073 (04)2312 A

Scale: 1 : 100
Sheet size : A3

Drawn Director Date
WWM JM 20/12/17

Project Status	Stage
Preliminary	T
Planning	PL Constructio



Tregleath House, 1
Serpentine Road, Newport,
South Wales, NP20 4PF
Tel: 01633 254711
www.eosarchitects.co.uk




Front Elevation

**Elevations - Type.2
House Type 'L1'**



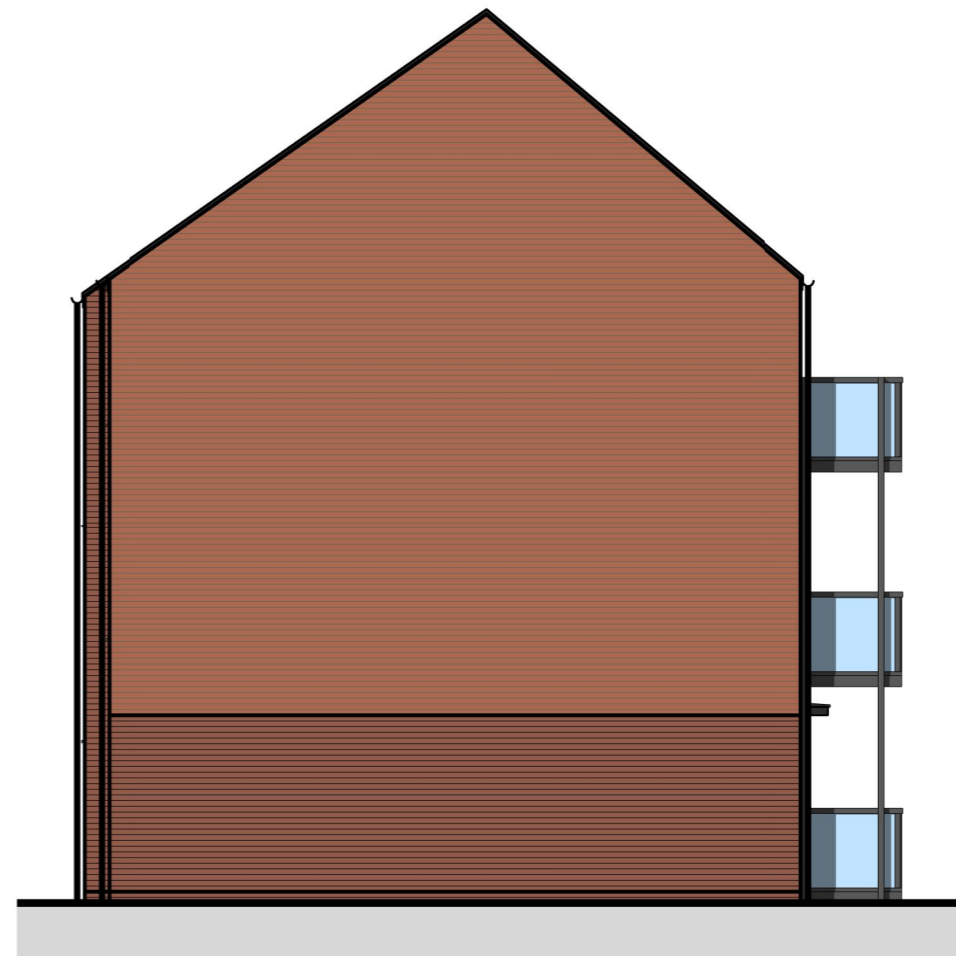


Rear Elevation



L.H.S Elevation

Materials Schedule

-  Concrete interlocking tiles
(Russell 'Galloway' Anthracite or similar)
-  Clay facing bricks
(Wieneberger 'Cranbrook Red' or similar)
-  Clay facing bricks
(Wieneberger 'Staffordshire Smooth
Crimson' or similar)
-  Cedral Click Wetherboard
(Marley 'Slate Grey' or similar)
-  Grey, 7016 colour coated
UPVC windows, doors & fascias
-  UPVC R.W goods - Black



R.H.S Elevation