


Do not scale from this drawing.
Refer to figured dimensions only.

The Contractors shall check all
dimensions and report all errors and
omissions to the Architect.

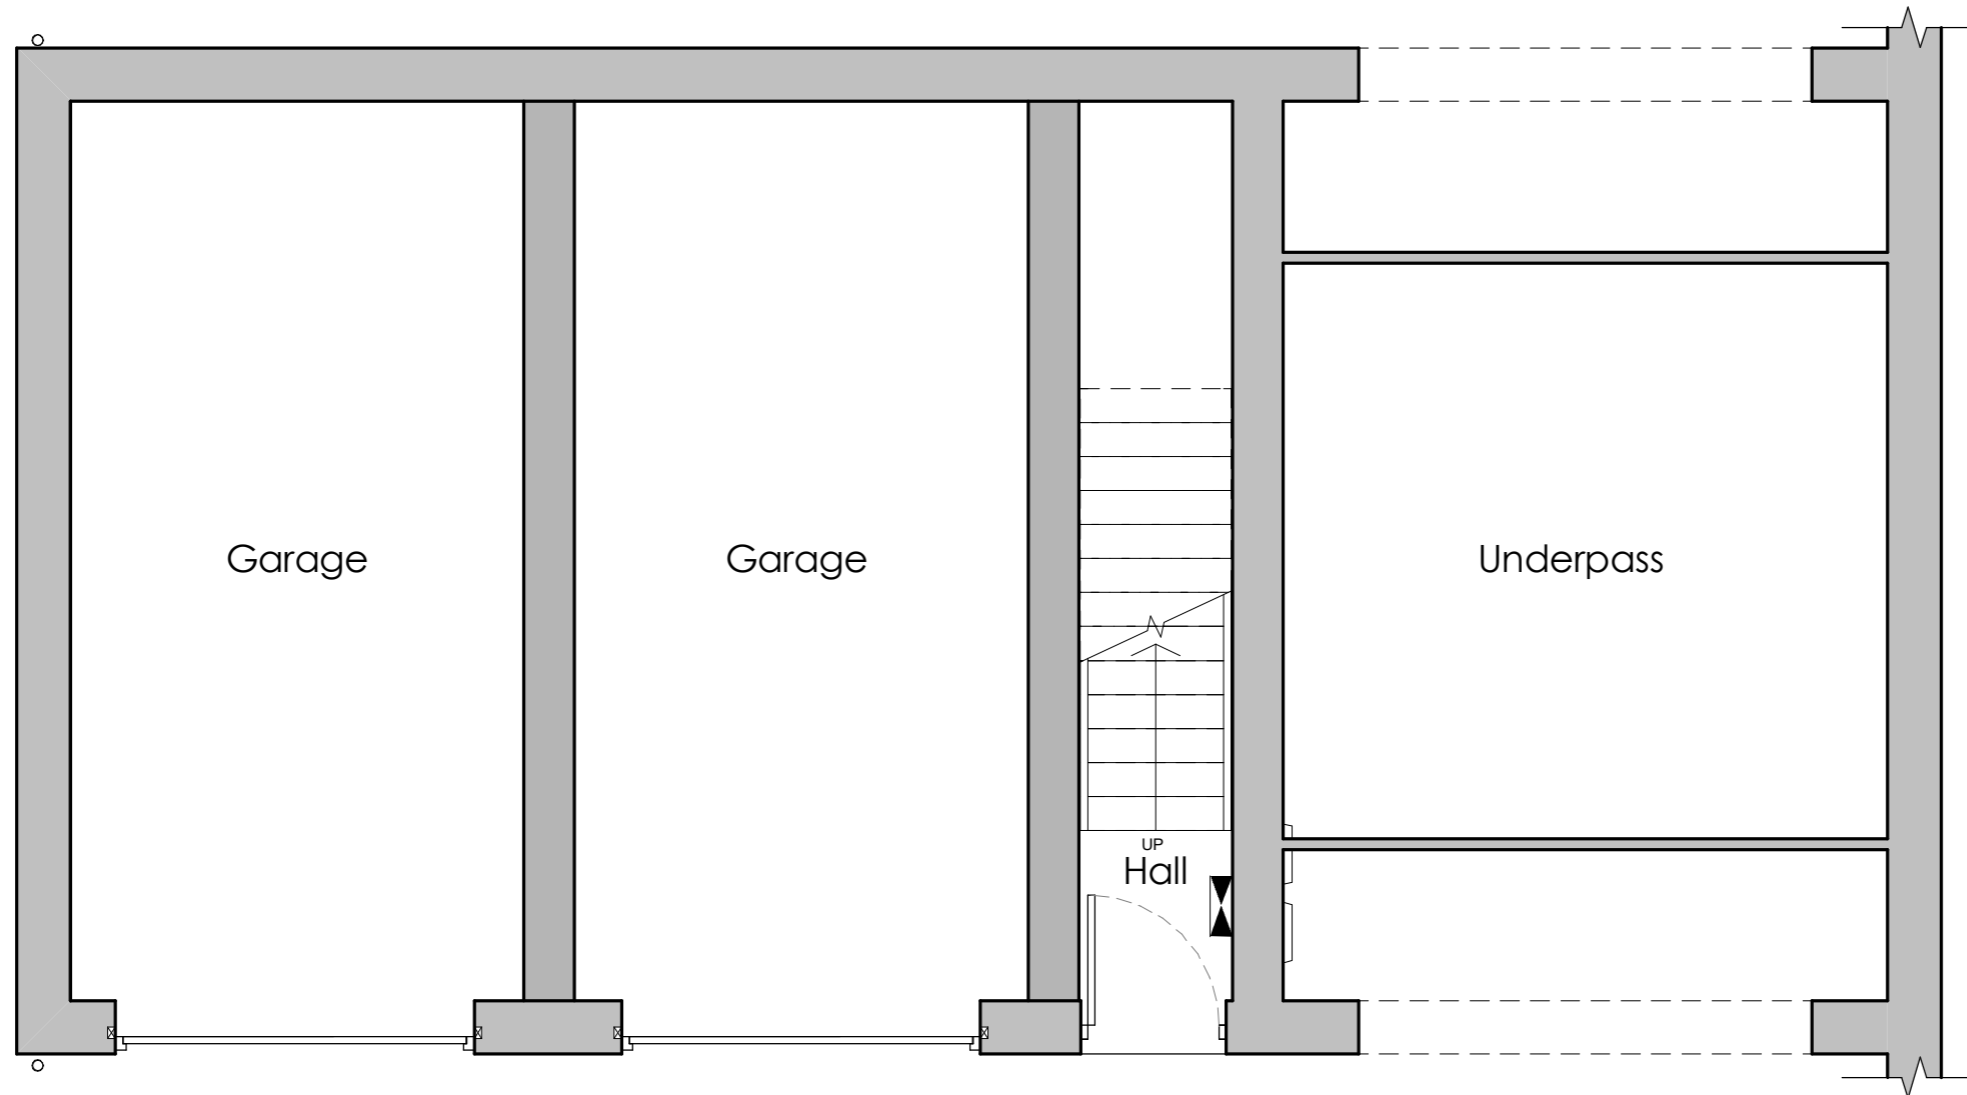

Ground Floor Plan
House Type 'H'

A H.T 'H' set back
towards the rear
to provide public
foothpath at the
front.

Rev	Description	Date	By
-----	-------------	------	----

Client
Pobl

Project
Herbert Road

Sheet name
**House Type H -
Floor Plans
Ground Floor Plan**

Project No.	Drawing No.	Revision
3073	(04)271	A

Scale:	Sheet size :
1 : 50	A3

Drawn	Director	Date
WWM	JM	20/12/17

Project Status	Stage
Preliminary Planning	Tender PL



Tregleath House, 1
Serpentine Road, Newport,
South Wales, NP20 4PF
Tel: 01633 254711
www.eosarchitects.co.uk