








Front Elevation




Rear Elevation


**Elevations - Type.2
House Type 'C'**

Materials Schedule

-  Concrete interlocking tiles
(Russell 'Galloway' Anthracite or similar)
-  Through colour render
(Parex 'Natural White' or similar)
-  Clay facing bricks
(Wieneberger 'Staffordshire Smooth Blue' or similar)
-  Grey, 7016 colour coated
UPVC windows, doors & fascias
-  UPVC R.W goods - Black

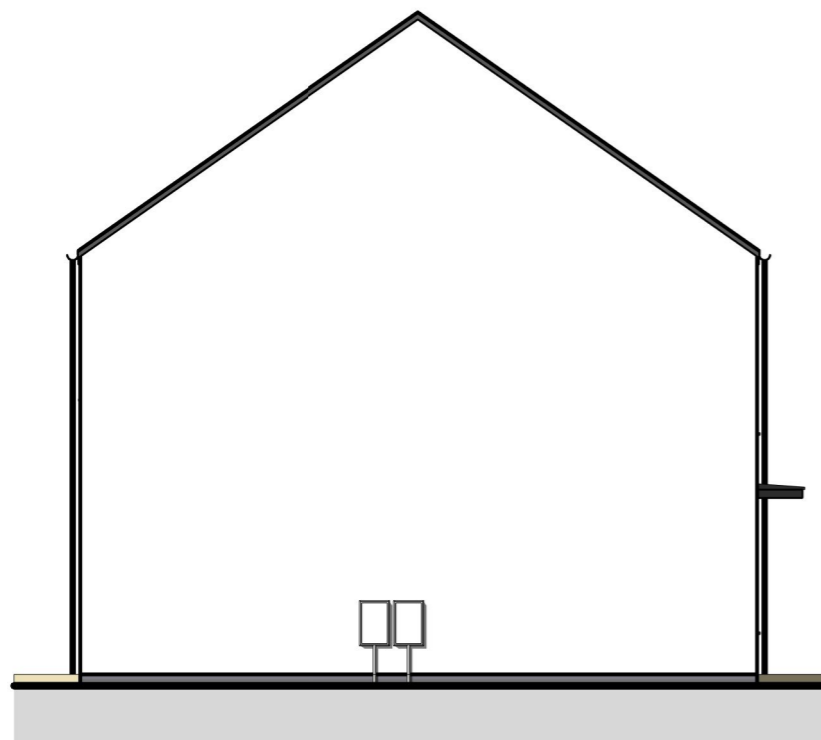

L.H.S Elevation

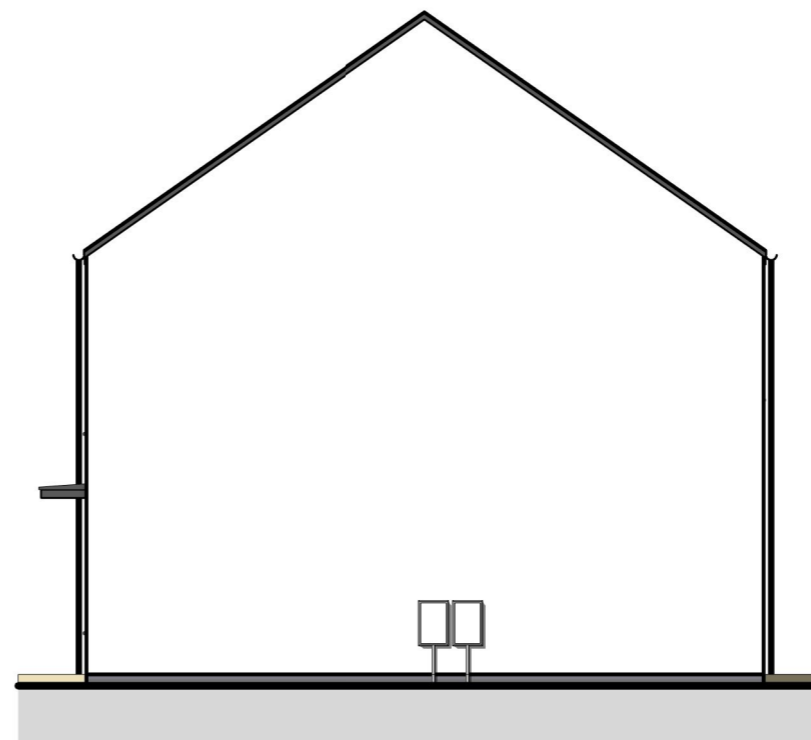

R.H.S Elevation

Do not scale from this drawing.
Refer to figured dimensions only.

The Contractors shall check all
dimensions and report all errors and
omissions to the Architect.

| | | | |
|---|------------------------------------|----------|--|
| B | Roofs pitch & eaves level revised. | 15/03/18 | |
| A | Roof, eaves and fascia revised. | 09/03/18 | |

Rev Description Date By

Client
Pobl

Project
Herbert Road

Sheet name
House Type C - Elevations

Project No. Drawing No. Revision
3073 (04)322 B

Scale: 1 : 100 Sheet size : A3

Drawn Director Date
WWM JM 20/12/17

| | |
|----------------|-----------------|
| Project Status | Stage |
| Preliminary | Tender |
| Planning | PL Construction |



Tregleath House, 1
Serpentine Road, Newport,
South Wales, NP20 4PF
Tel: 01633 254711
www.eosarchitects.co.uk