


Do not scale from this drawing.
Refer to figured dimensions only.

The Contractors shall check all
dimensions and report all errors and
omissions to the Architect.

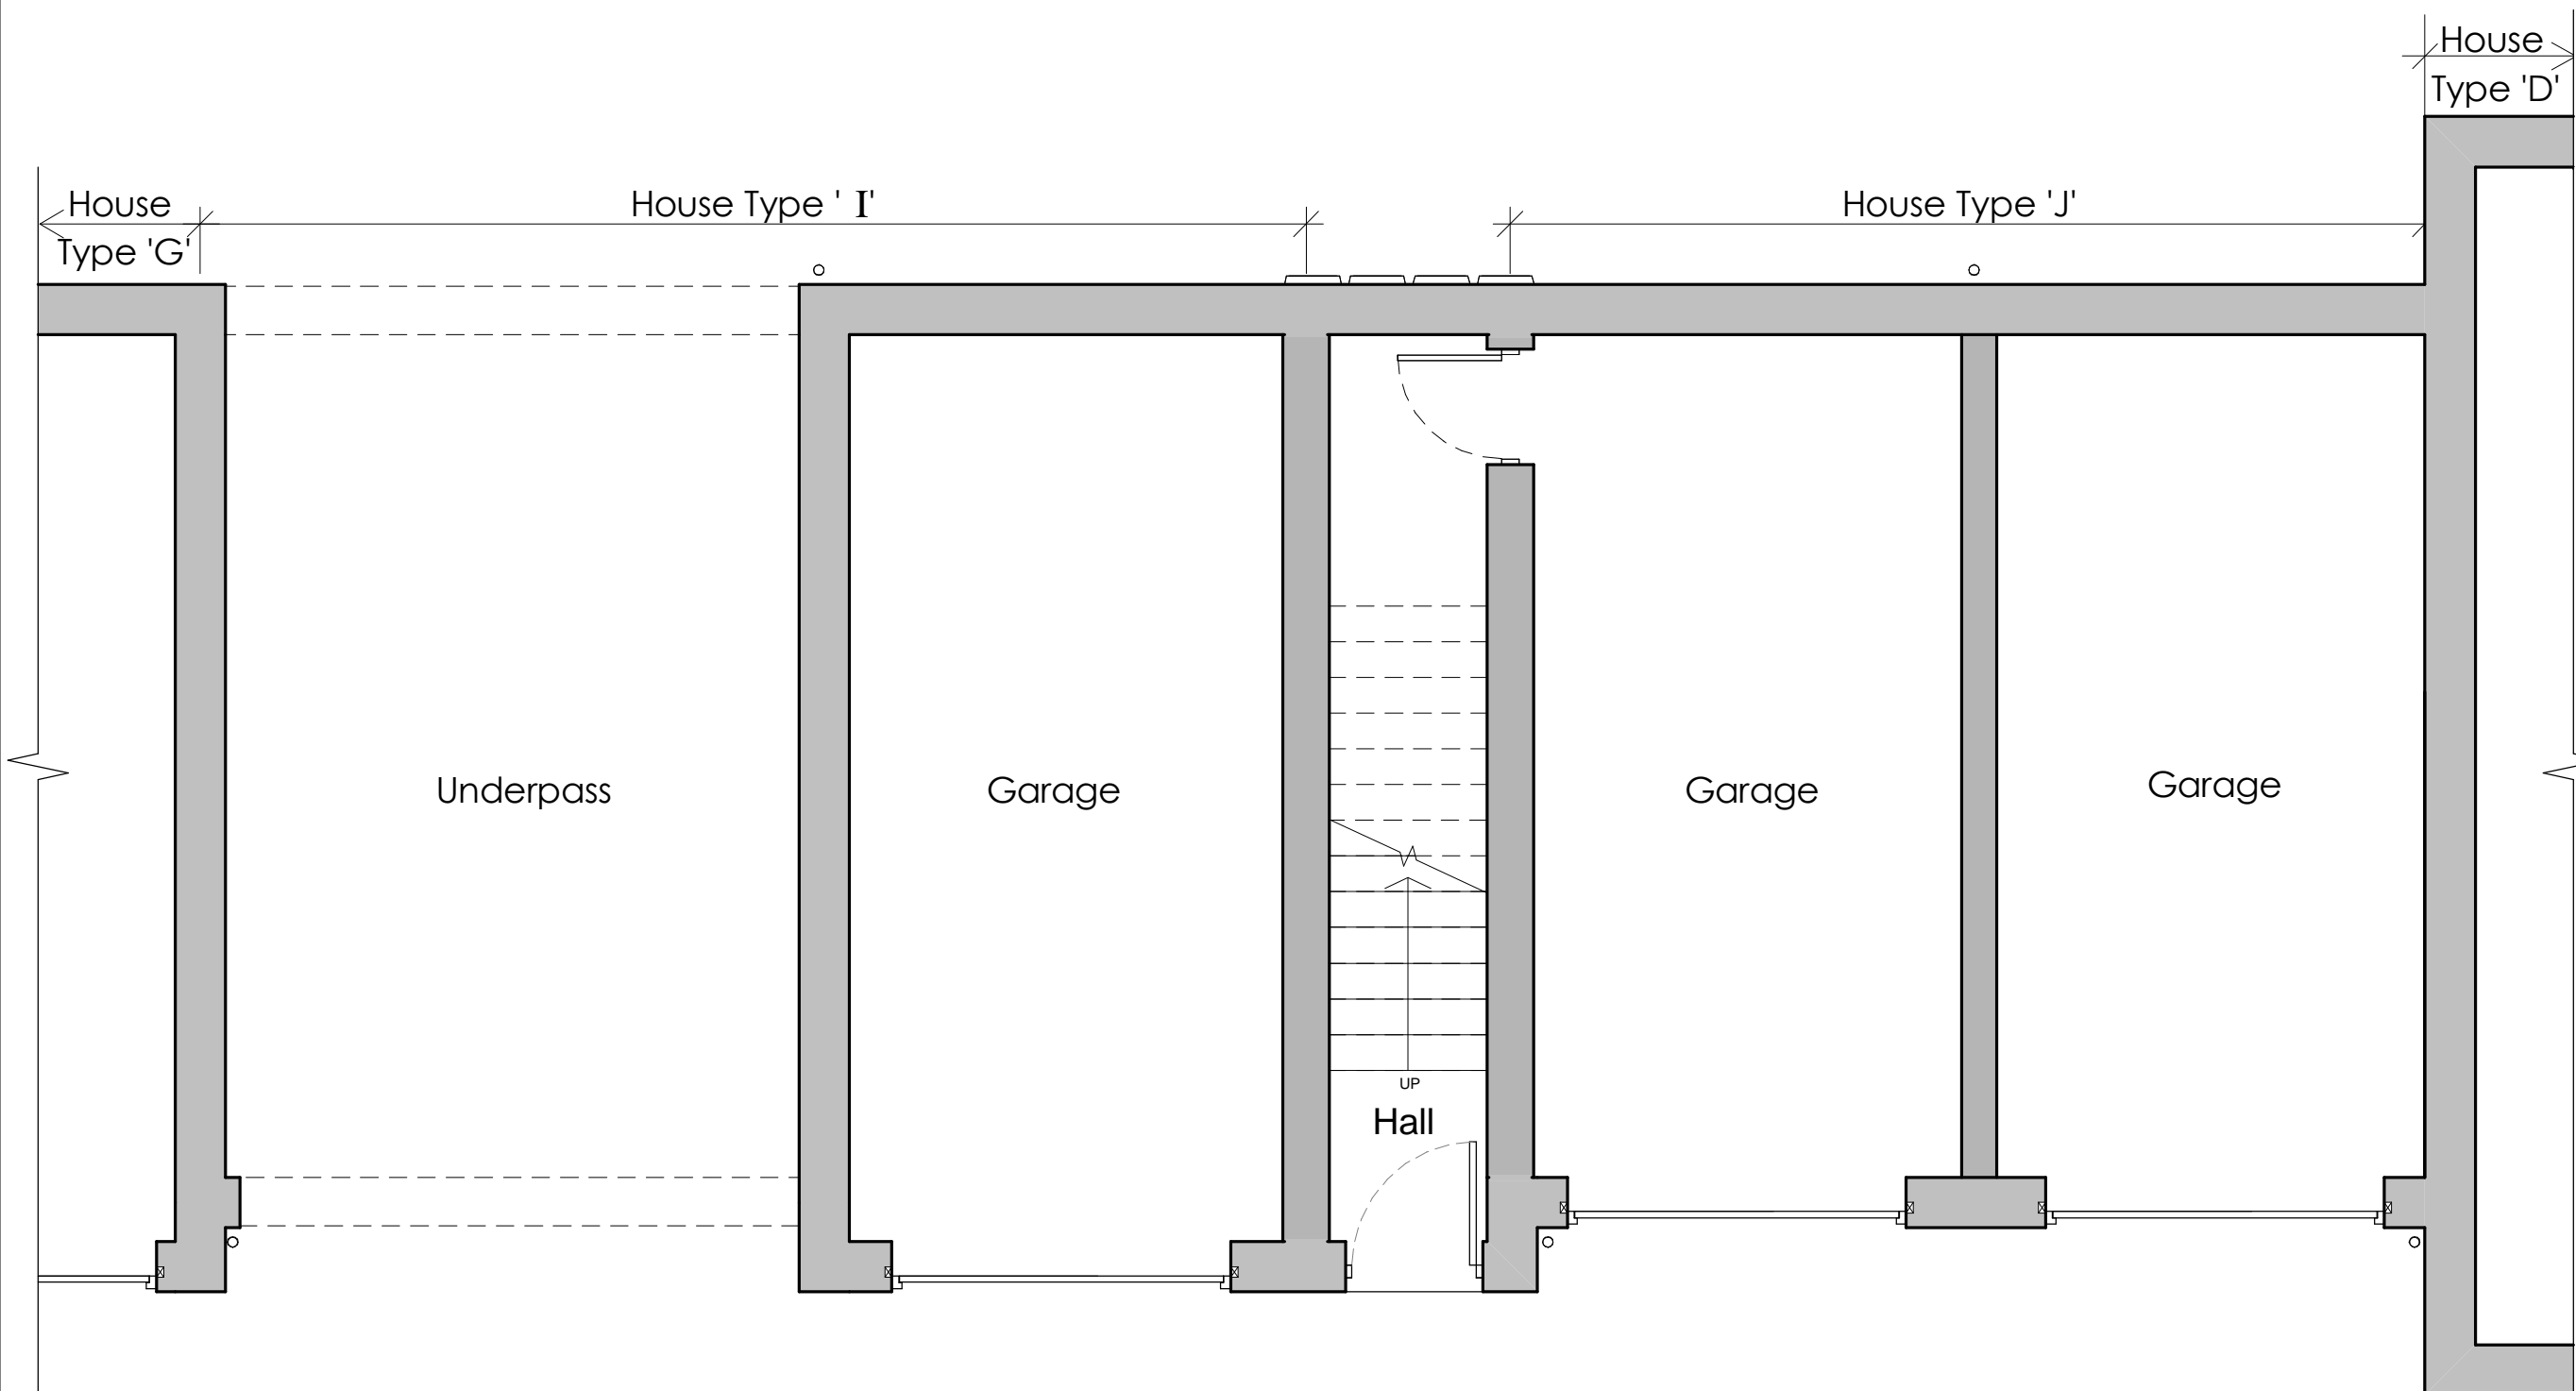

**Ground Floor Plan
House Type 'I & J'**

Rev	Description	Date	By
A	Underpass widened.	04/07/18	

Client
Pobl

Project
Herbert Road

Sheet name
**House Type I+J -
Floor Plans
Ground Floor Plan**

Project No. Drawing No. Revision
3073 (04)281 A

Scale: Sheet size :
1 : 50 A3

Drawn Director Date
WWM JM 20/03/17

Project Status	Stage
Preliminary: P Tender T	PL
Planning PL Constructive C	



Tregleath House, 1
Serpentine Road, Newport,
South Wales, NP20 4PF
Tel: 01633 254711
www.eosarchitects.co.uk