


By Department Legend

- Admin
- Ancillary
- Classrooms
- Dining
- General Circulation
- Kitchen
- Learning Resource
- Lift
- Science Lab
- Storage
- Toilets

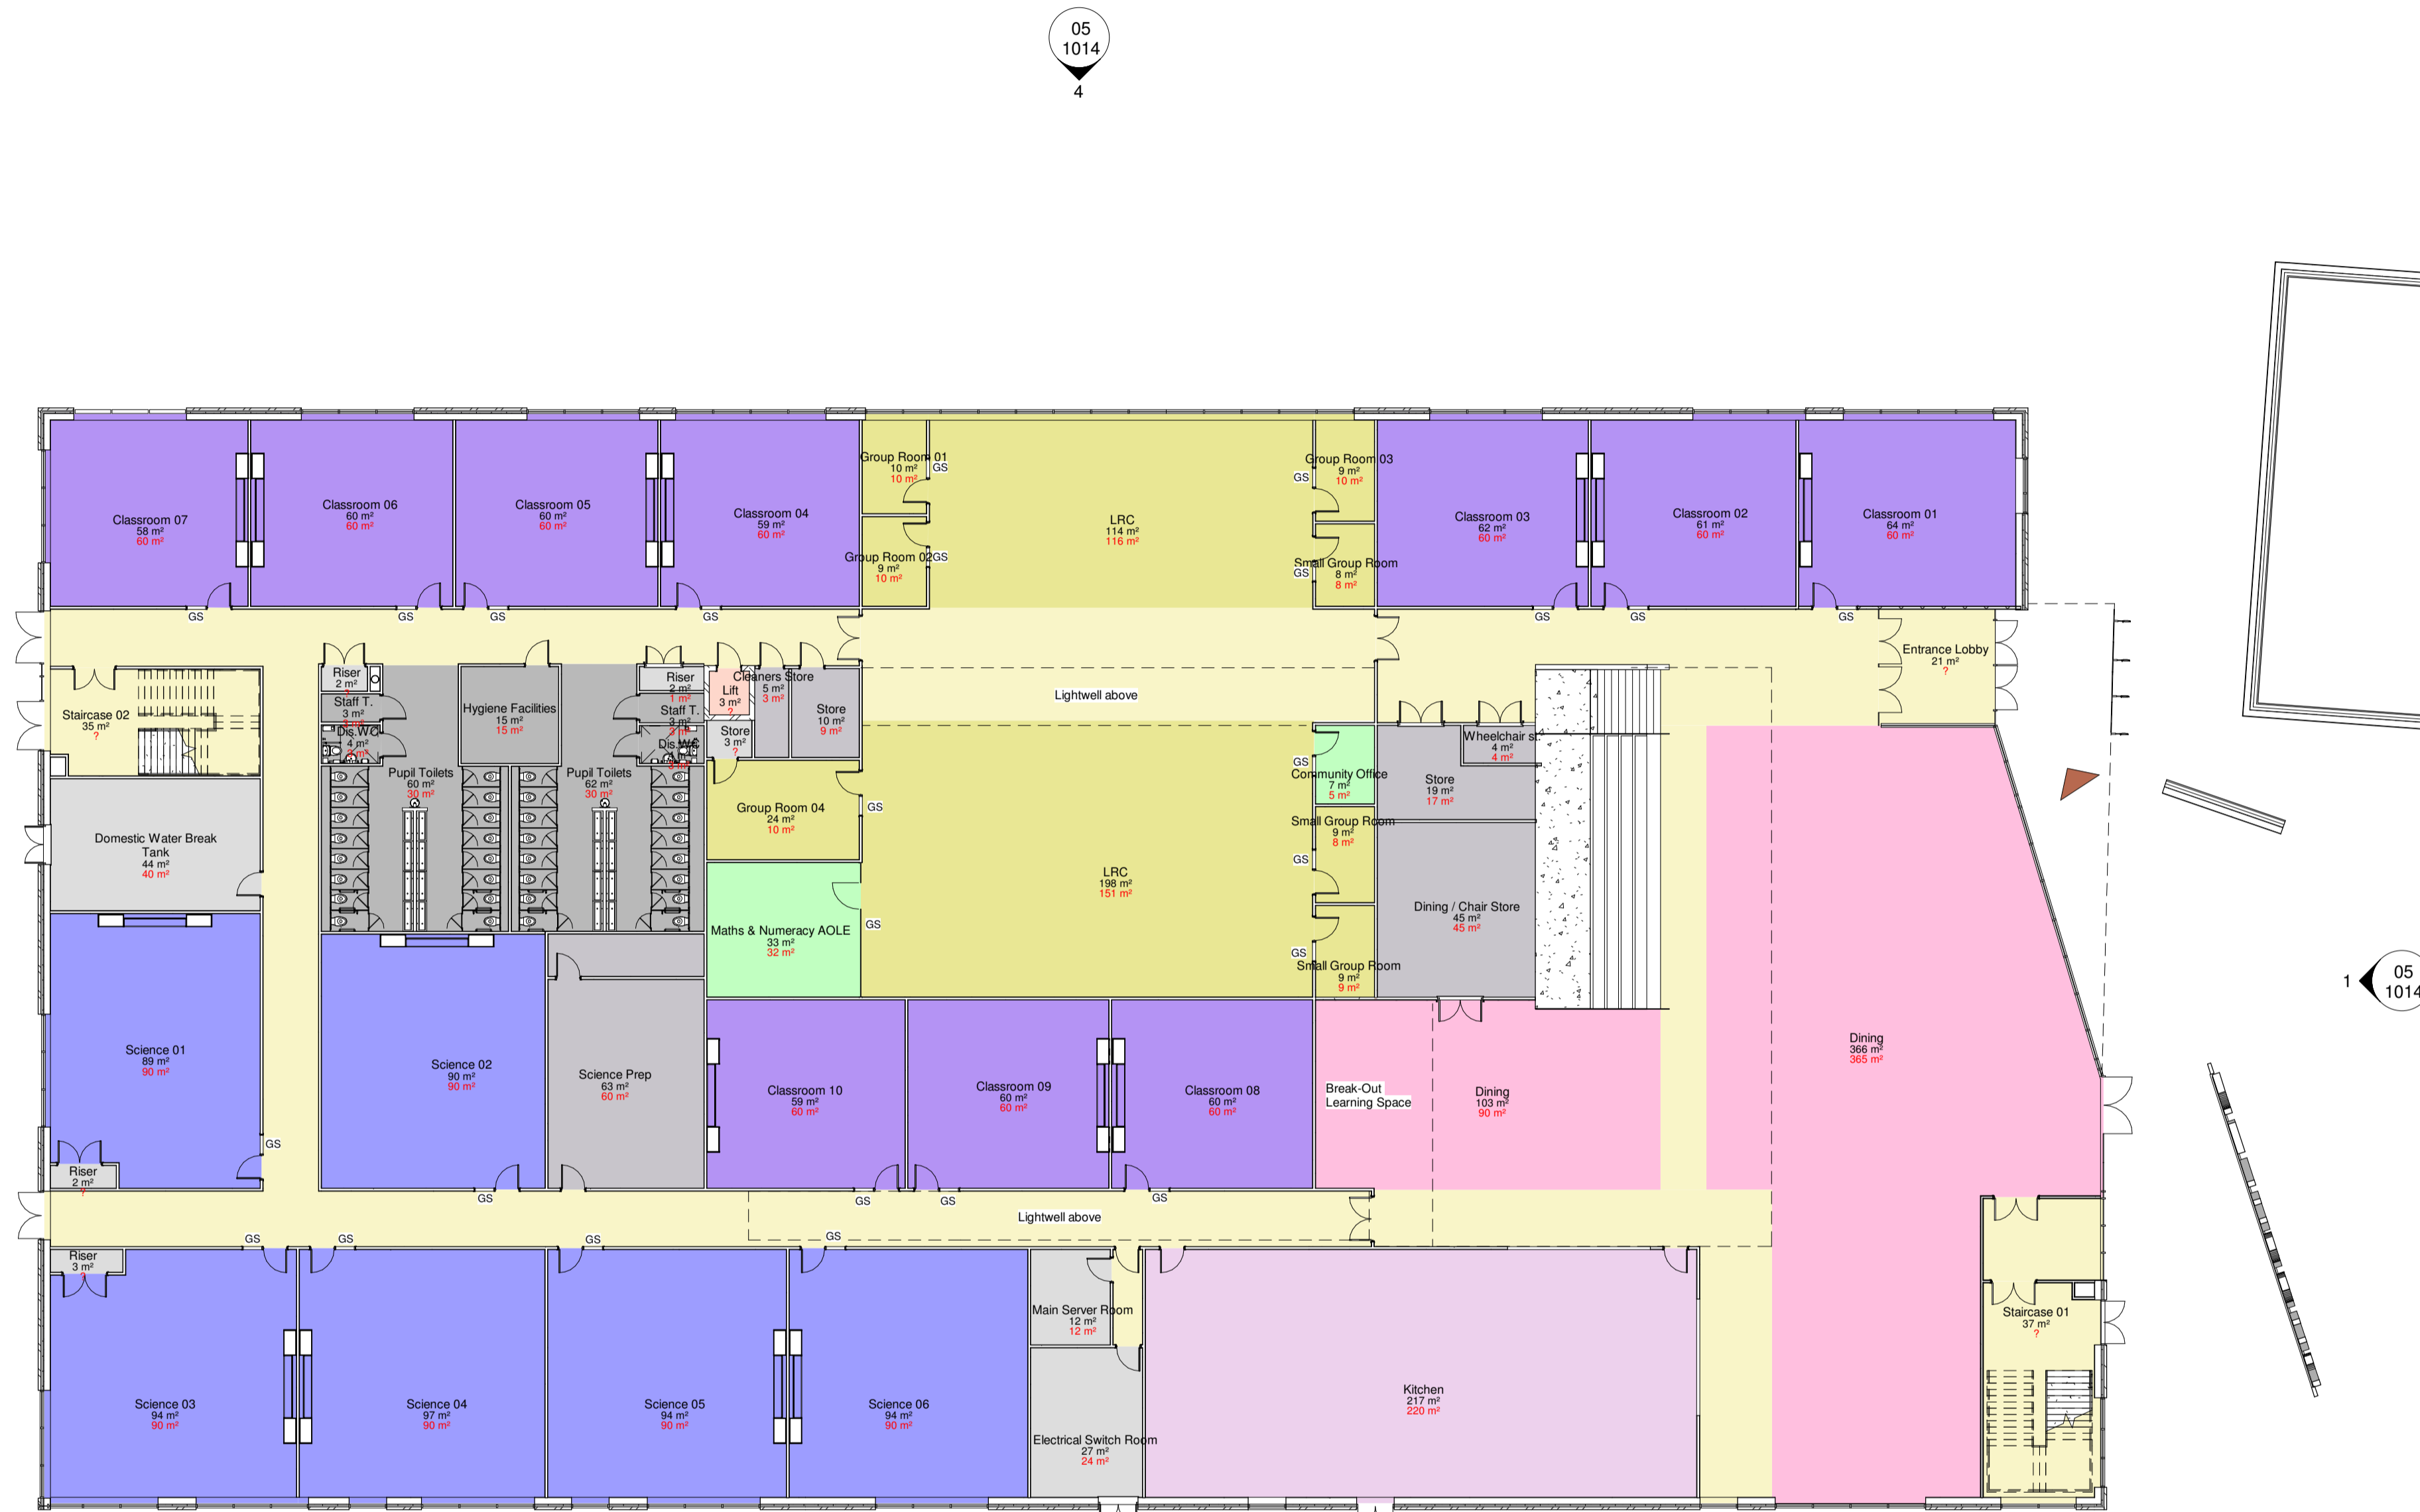

1 Ground Floor Plan
1 : 200

This drawing must not be scaled. Figured dimensions and levels to be used. Any inaccuracies must be notified to the architect. Detail drawings and large scale drawings take precedence over smaller drawings.

Rev:	Chk'd:
A Revised Layouts following Client Feedback	01.05.2020
B Revised layout following Client Feedback	20.05.2020
C Stage 2 Plan Issue	19.06.2020
D Plans and elevations issued for PAC	02.10.2020

THIS DRAWINGS IS COPYRIGHT ©

STATUS
S2 - Issued for Information

powelldobson
ARCHITECTS
Cardiff, Swansea, London t +44 (0)33 33 201 001 www.powelldobson.com @PDArchitects

Ground Floor GIFA: 3430m2
Overall GIFA: 8940m2

PDA Job No: 19097	
- PDA - V1 - 00 - GA - A - 05 - 1010	D
UPRN	ORIGINATOR
VOLUME	LEVEL
DRYTYPE	DIS
CLASS	NUMBER
	REV

Contract: Bassaleg School
Forge Road, Bassaleg, Newport
Title: Proposed Ground Floor

Scale: 1 : 200
Date: 23/03/20
Drawn: CEB
Checked: AD