


R O A D

PAVEMENT

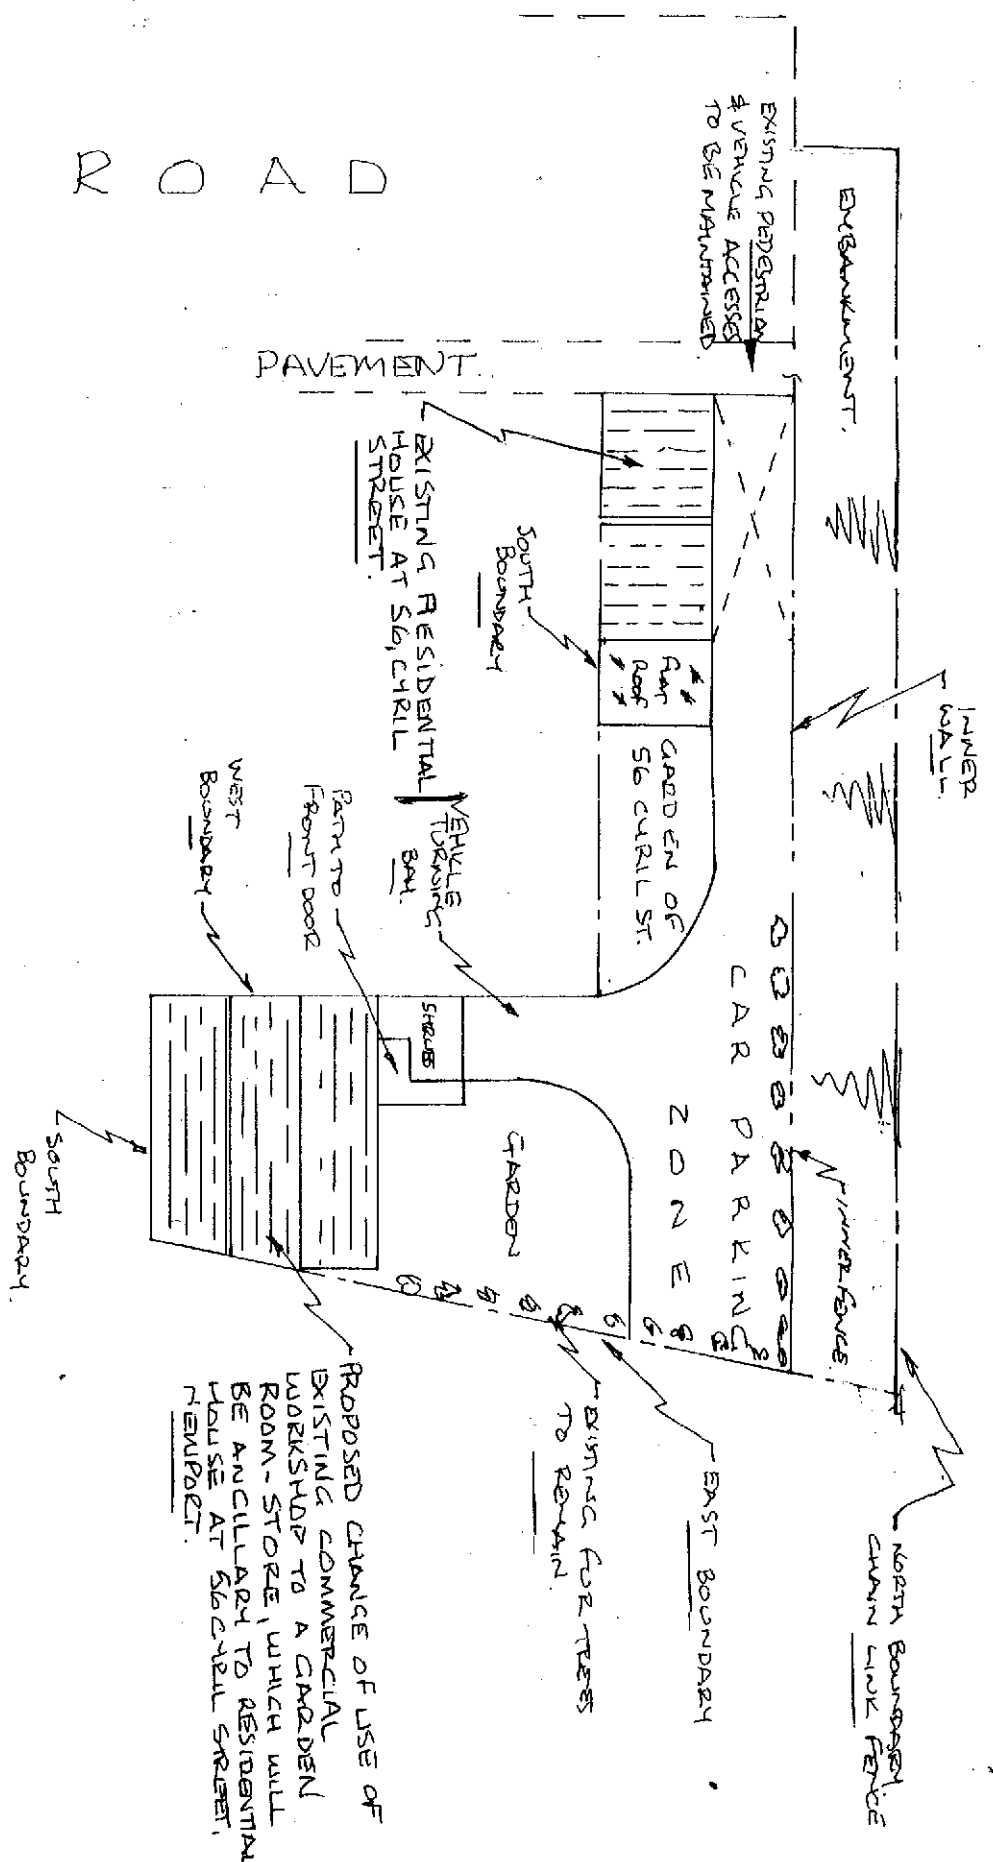

SITE PLAN OF 56 CYRIL STREET, NEWPORT, S.WALES

DA3

SCALE 1:250

DRG. REF 23