


Proposed Floor Plan

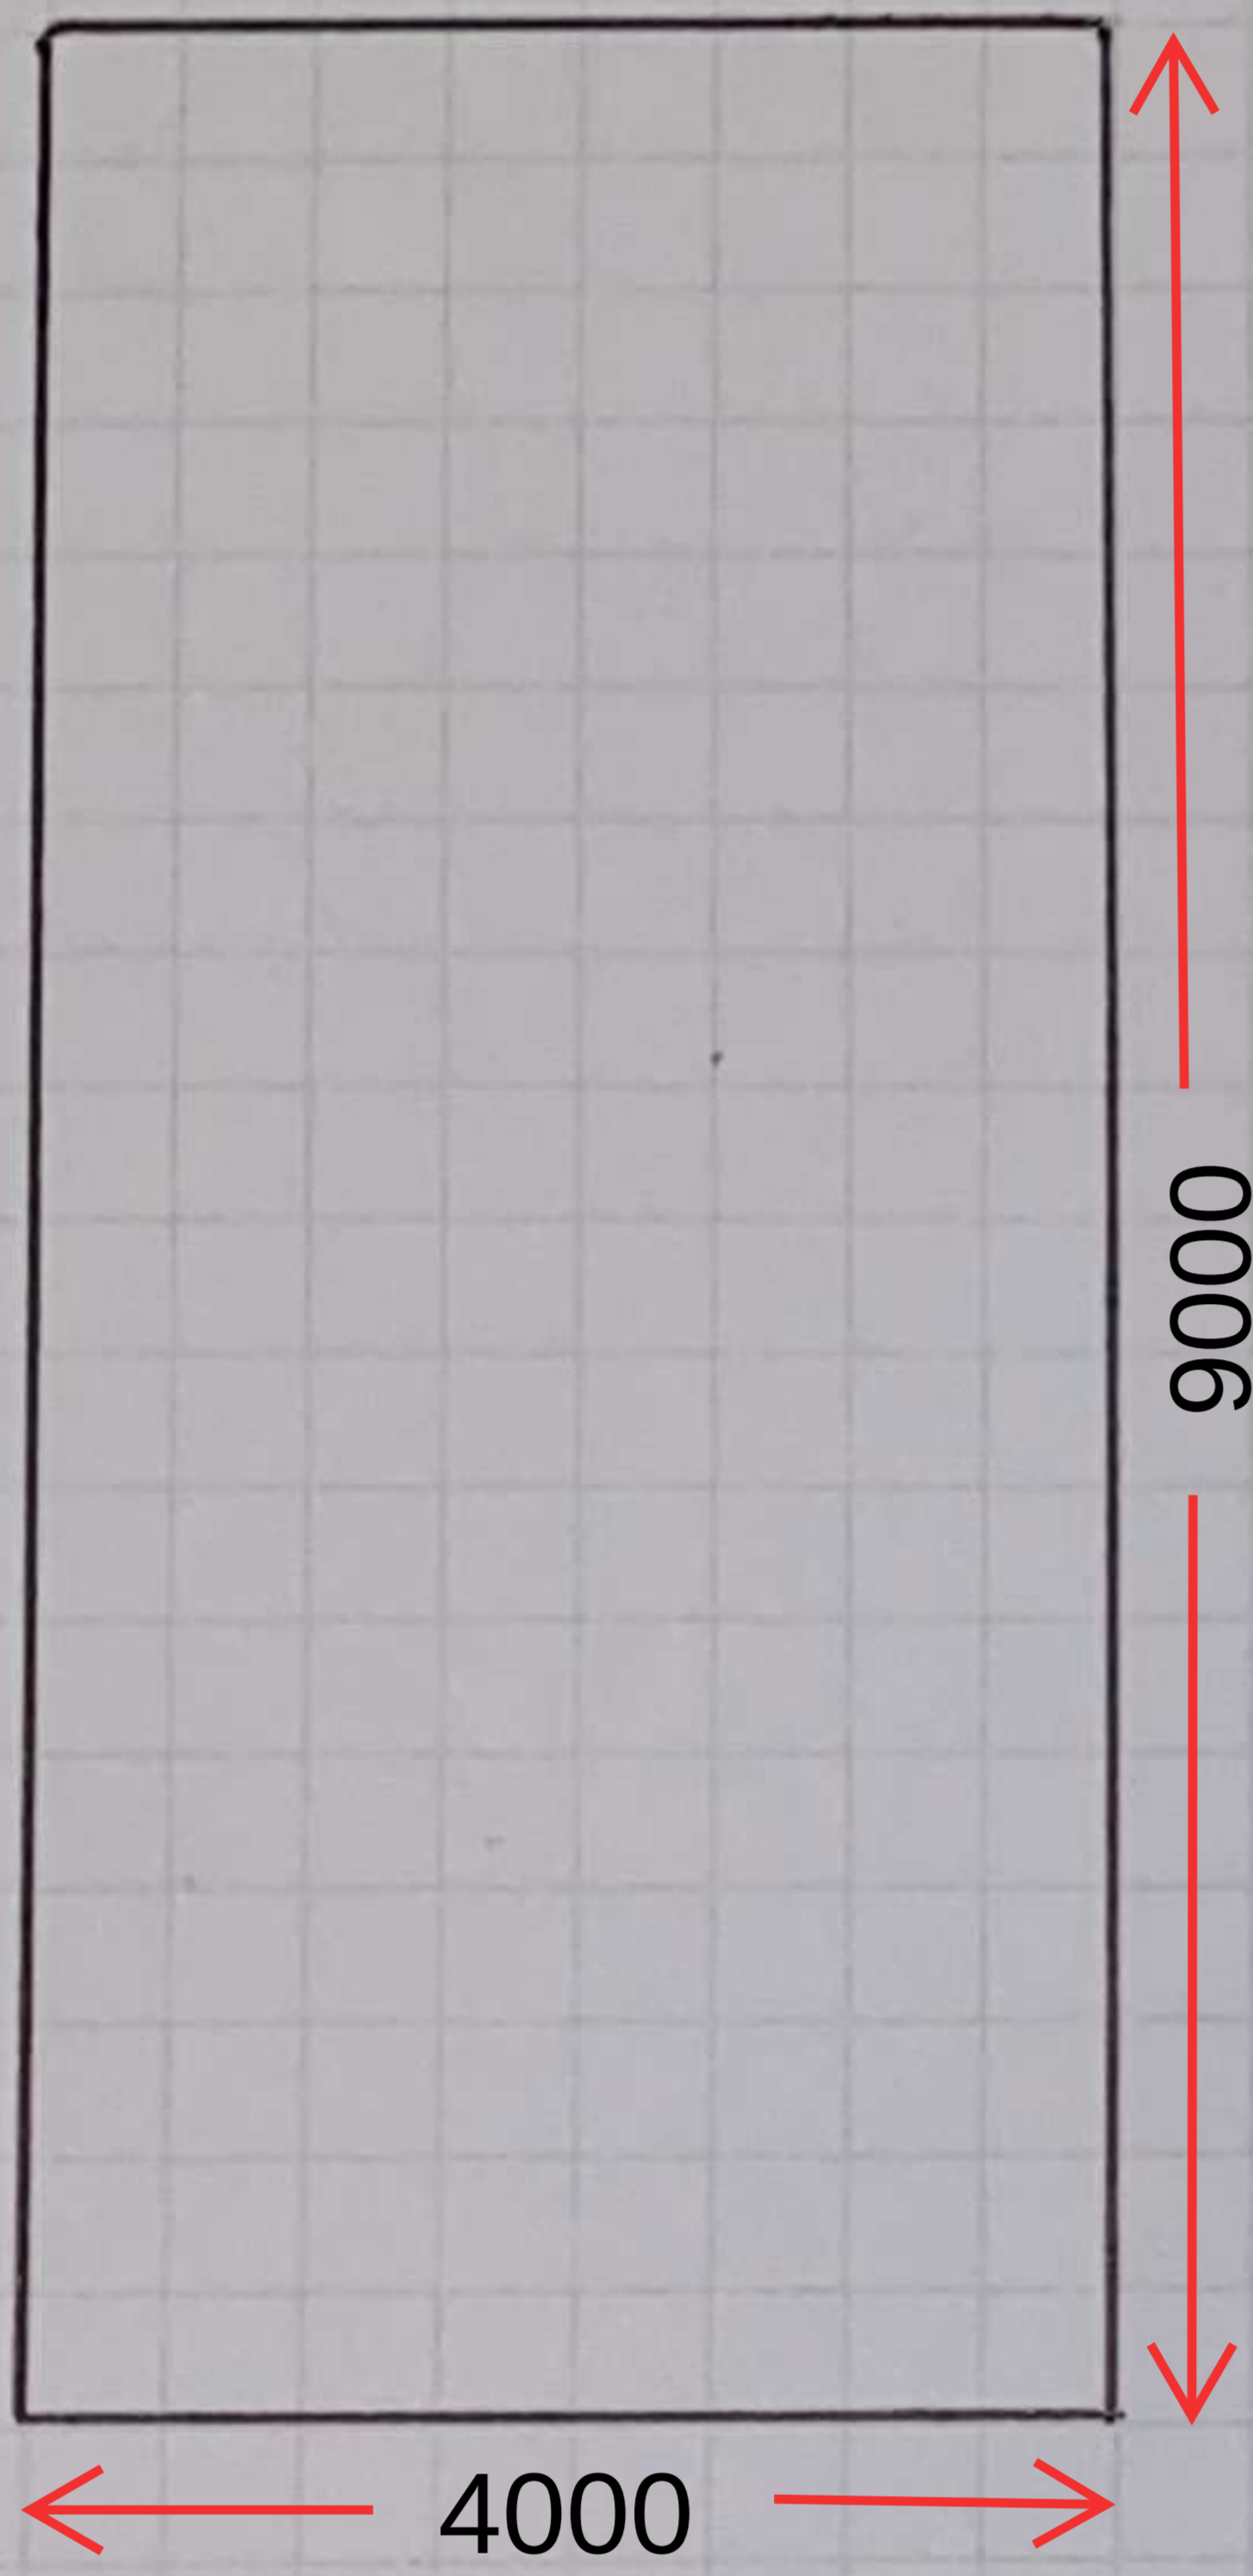

Site Address: Neuadd Wen,
Penylan Road, Bassaleg,
Newport, NP10 8RW

Reference: PP001

Scale: 1:100