


Proposed First Floor Plan

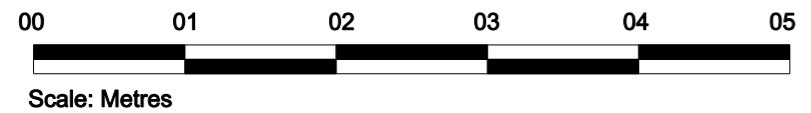

Richard Whitaker Architects Ltd
43 Plas Saint Andresse
Penarth Haven
Penarth
CF64 1BW
Tel: 029 2071 2631
Mob: 0781 8888 070
Email: mail@richardwhitaker.com

Site: **Land adjacent to:
Red Barn, Wellfield Road,
Marshfield, Cardiff.
CF3 2UB**
Scale: 1:50 @ A3
Revision:

Title: **Indicative First
Floor Plan**
Drawing No: **560 - P 01**